




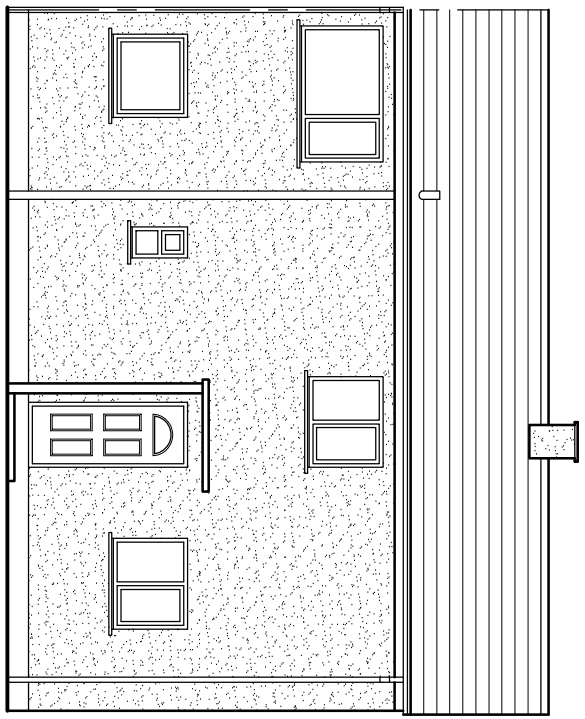


Existing Front Elevation

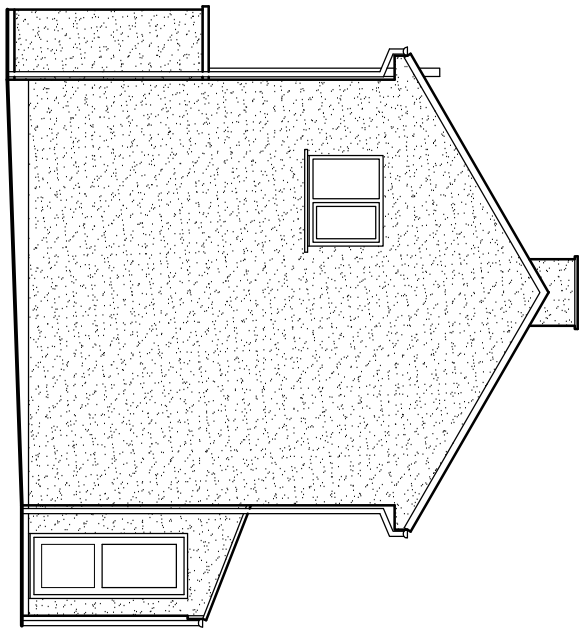


Existing Side Elevation

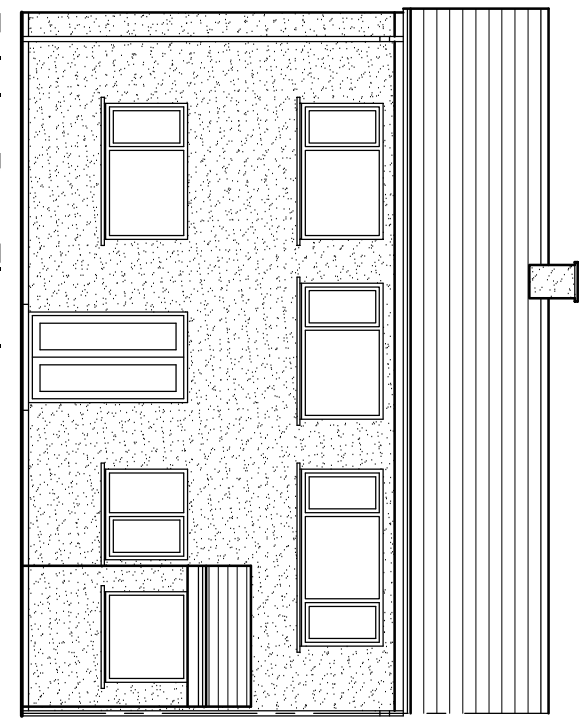


Existing Rear Elevation

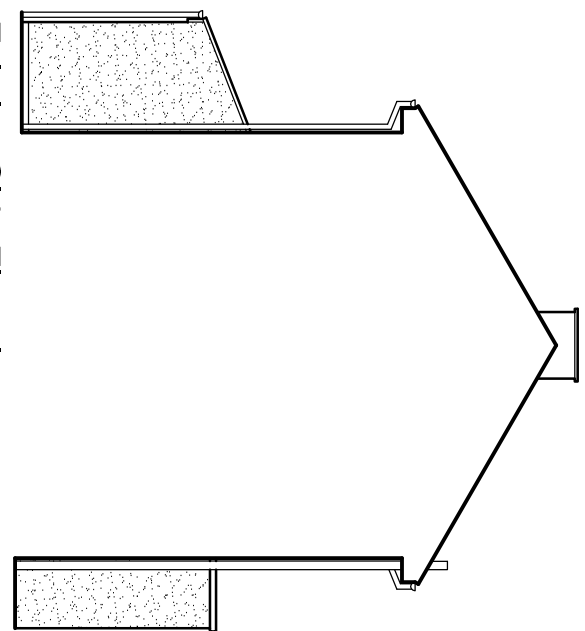


Existing Side Elevation

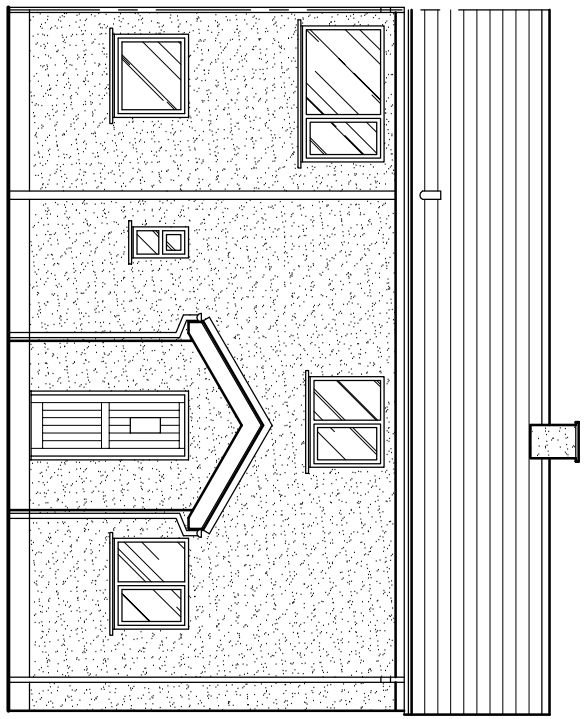


Proposed Front Elevation

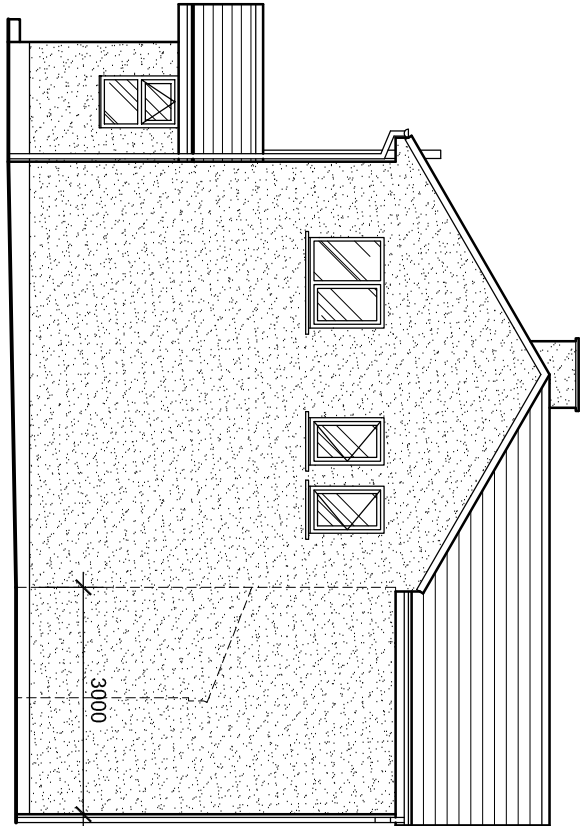


Proposed Side Elevation

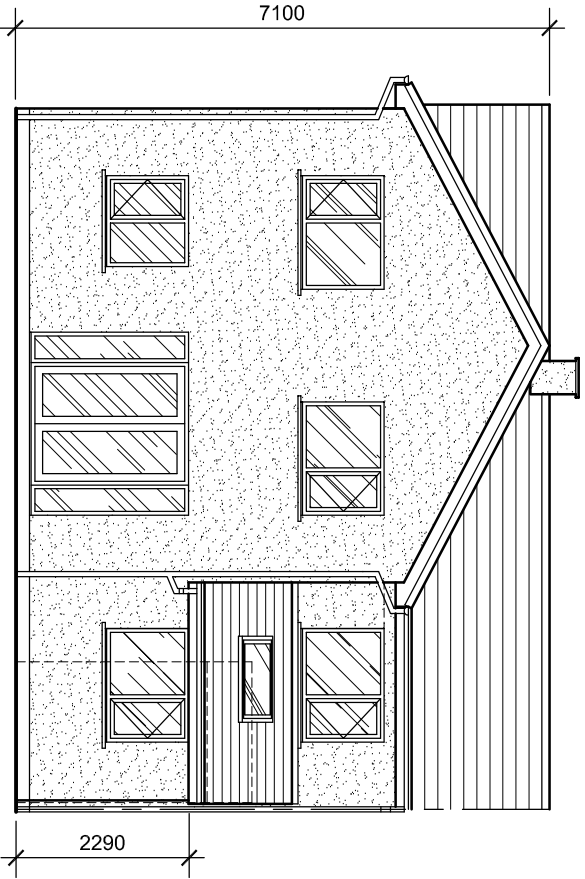


Proposed Rear Elevation

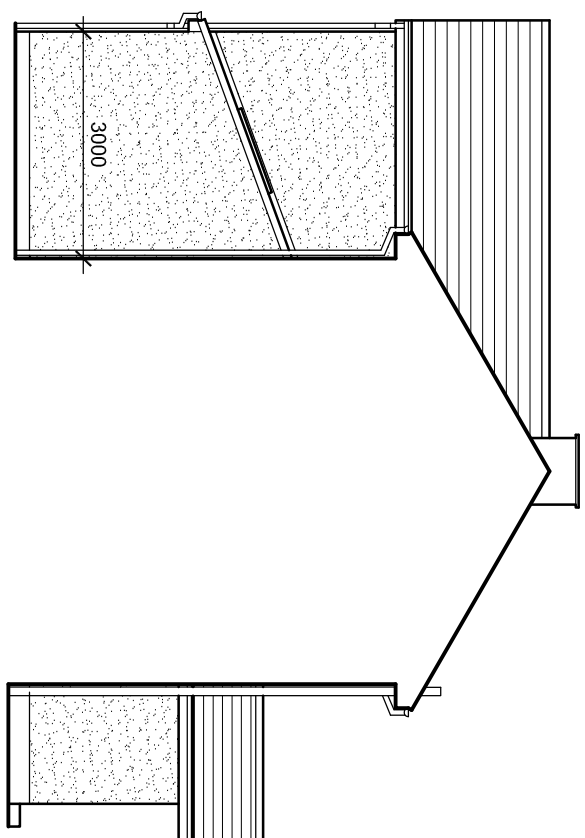



Proposed Side Elevation

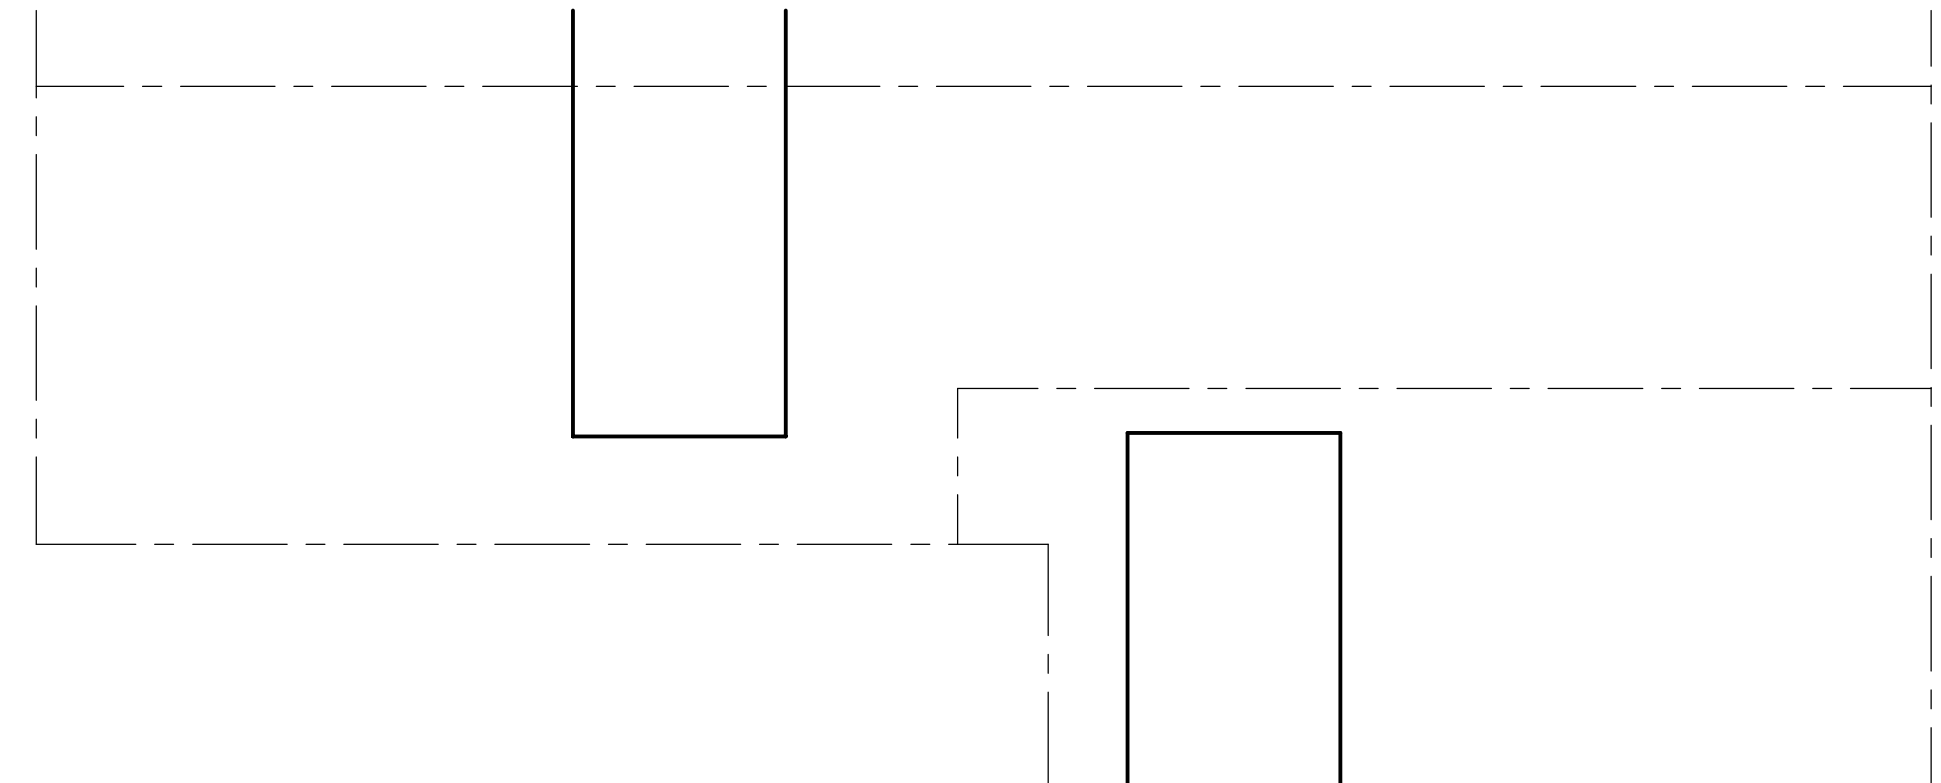


Existing Site Plan 1:200

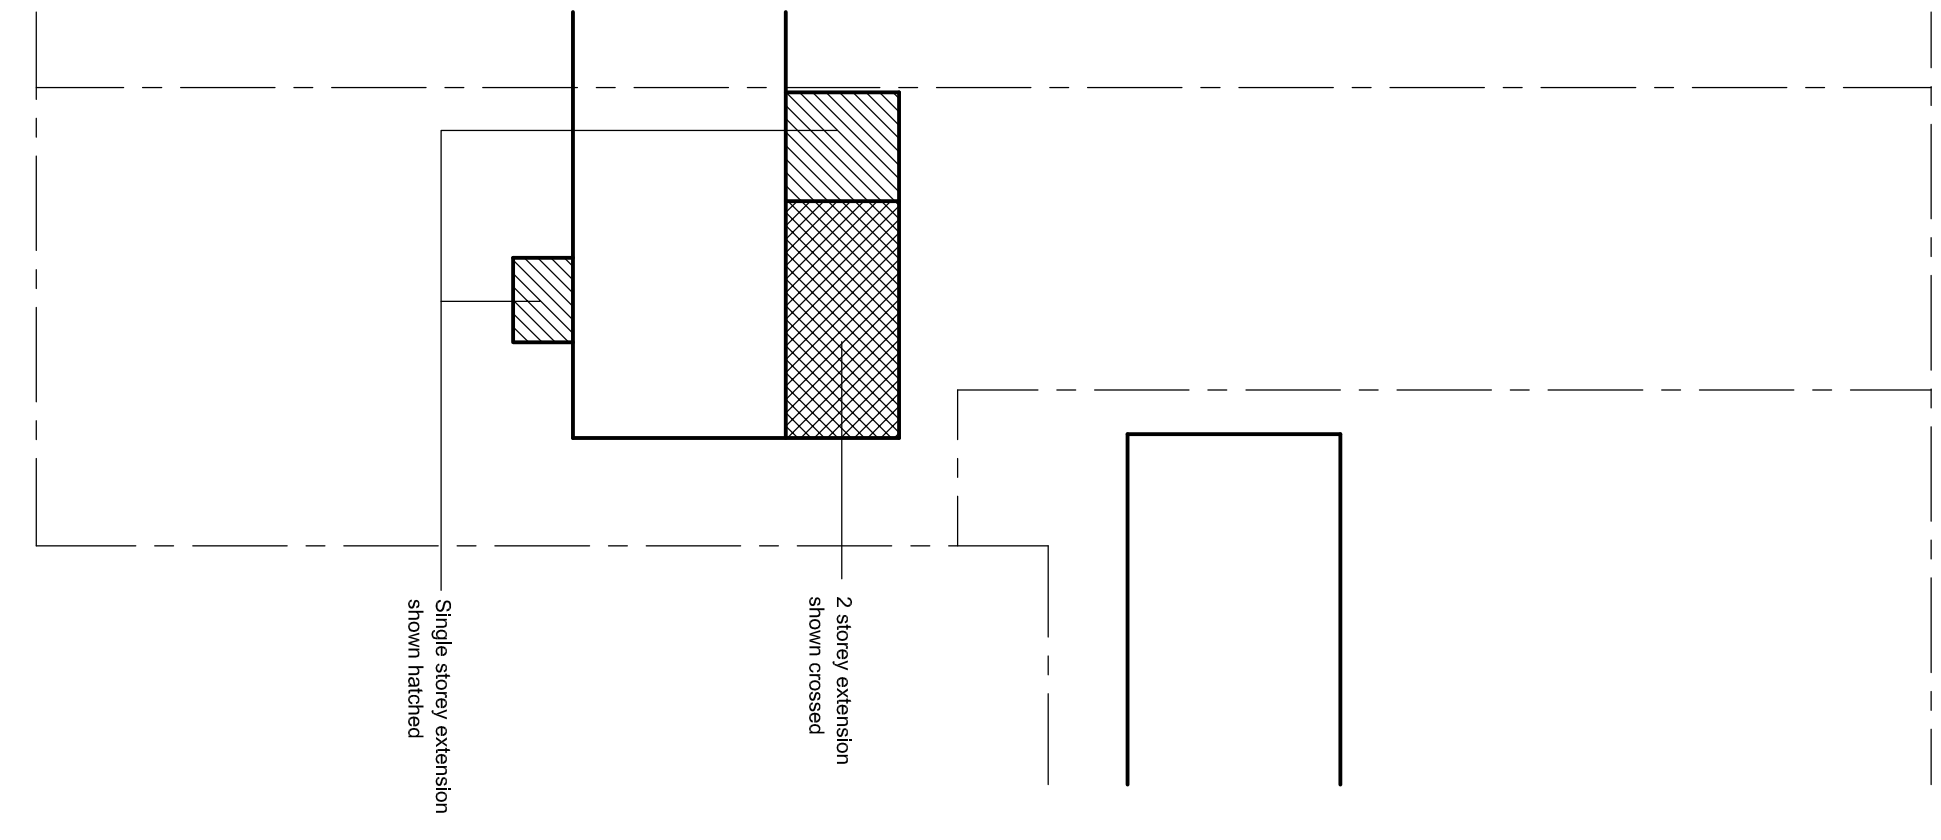


Proposed Site Plan 1:200

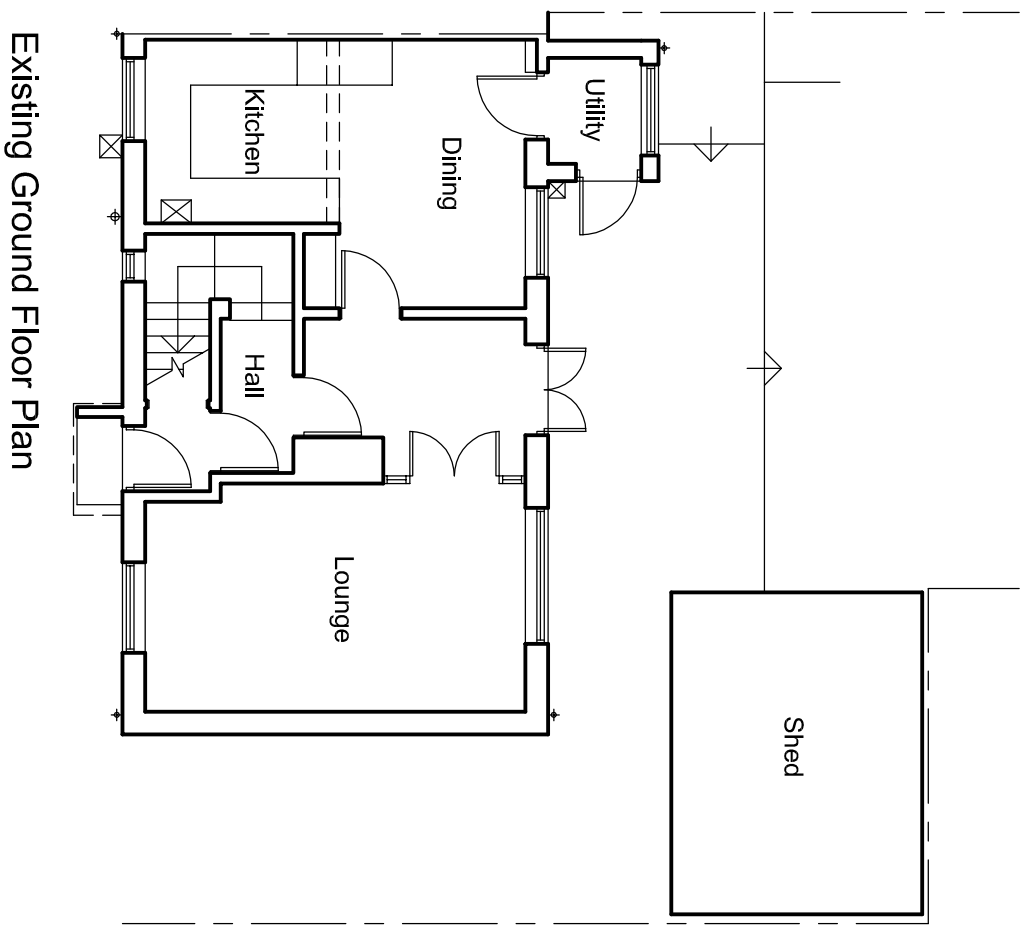 


Existing Ground Floor Plan

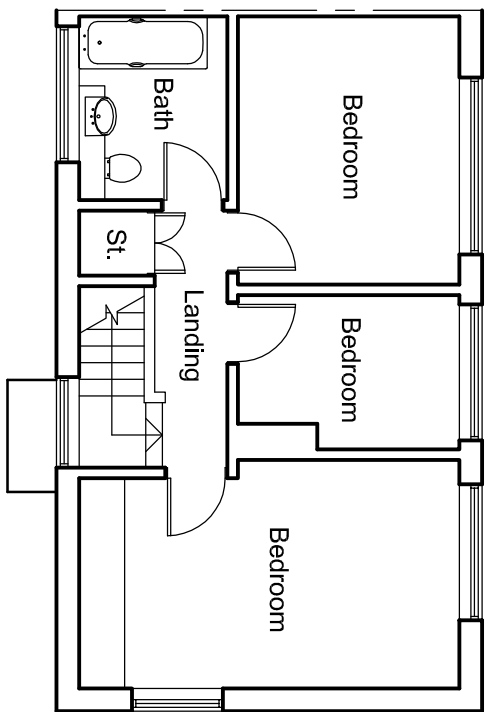

Existing First Floor Plan

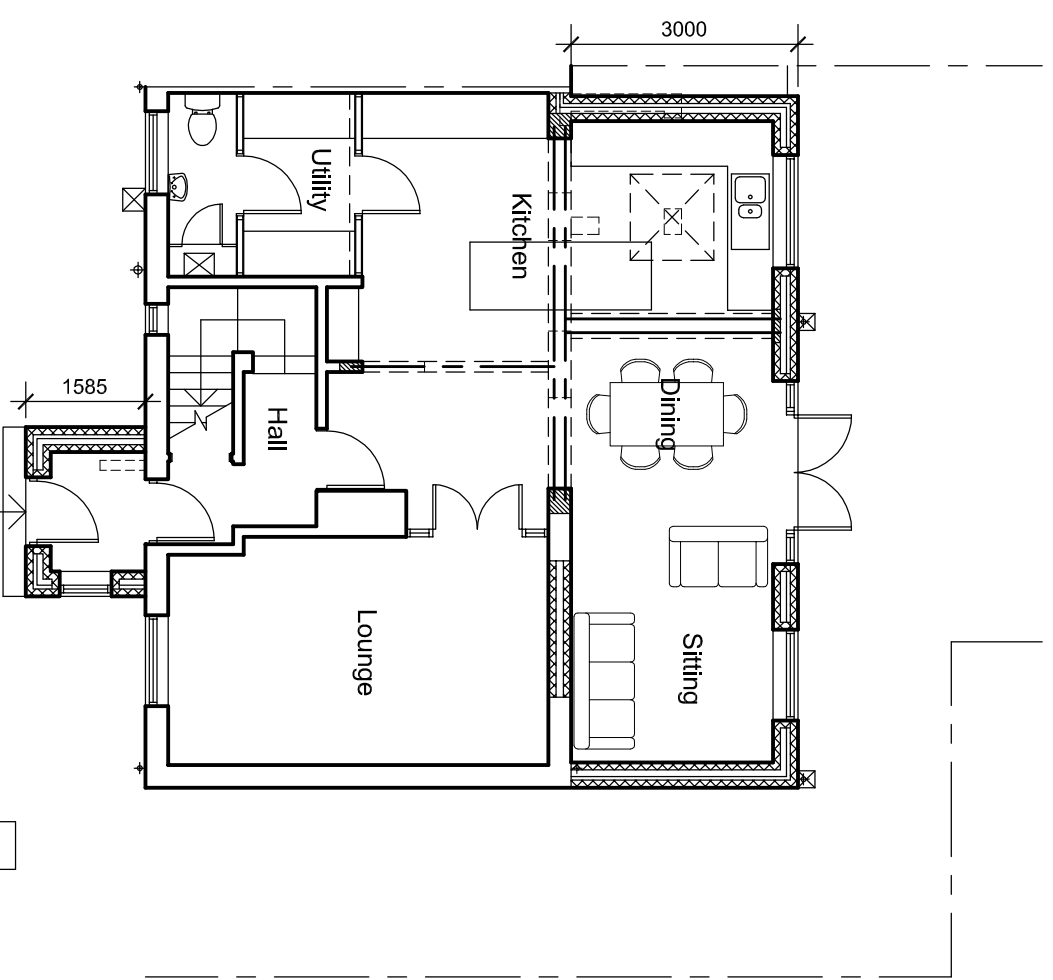

Proposed Ground Floor Plan

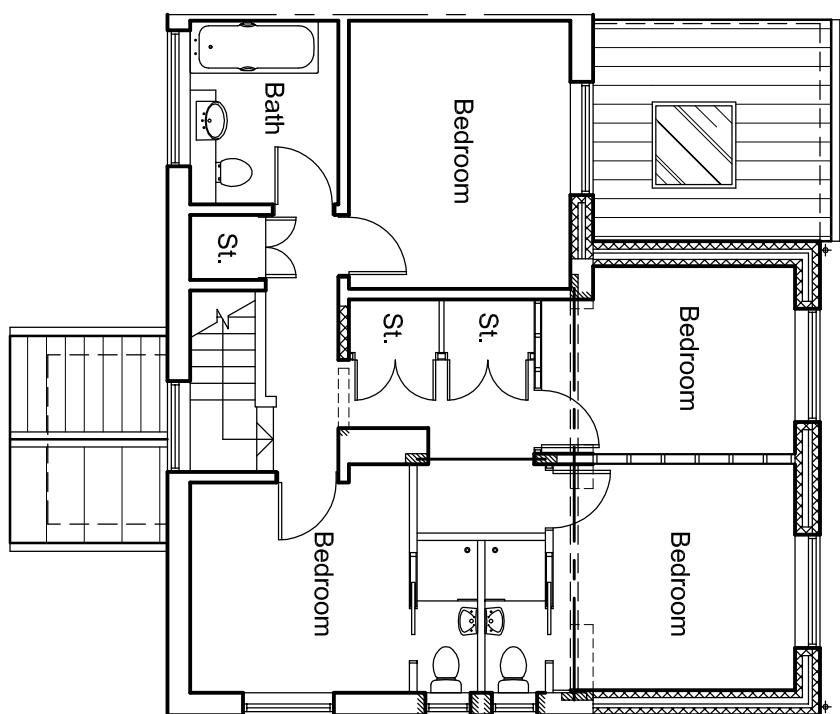

Proposed First Floor Plan

F			
E			
D			
C			
B			
A			
DAVID HAWORTH ARCHITECTURAL DESIGN			
www.davidhaworthdesign.co.uk tel. 07976 206533 email: info@davidhaworthdesign.co.uk			
client Mr & Mrs M. Hardinge			
project 34 Jeffrey Avenue Longridge			
drawing Proposed Extension			
drawn	date	scale	
e.h.	05/24	1:100	
dwg no.	revision		
1580/01			