

NOTES:

FOR PLANNING APPROVAL ONLY

MATERIALITY:

BRICK PLINTH (TO MATCH EXISTING)
PEBBLE DASH (TO MATCH EXISTING)
PAINTED UPVC WINDOW FRAMES

No.	Description	Date
1.	Relocated garage on site plan	31/05/2024

CLIENT:

MR & MRS GIBSON,
2 GEORGE STREET,
WHALLEY, LANCASHIRE,
BB7 9TH

PROJECT:

PROPOSED REAR & SIDE
EXTENSION AND
ALTERATIONS

SHEET: PROPOSED FIRST FLOOR
PLAN

REVISION 1

Project number PHA/939

Date 31/05/2024


Drawn by AW

Checked by PH

A2.5

Scale 1 : 50

Sheet size A1

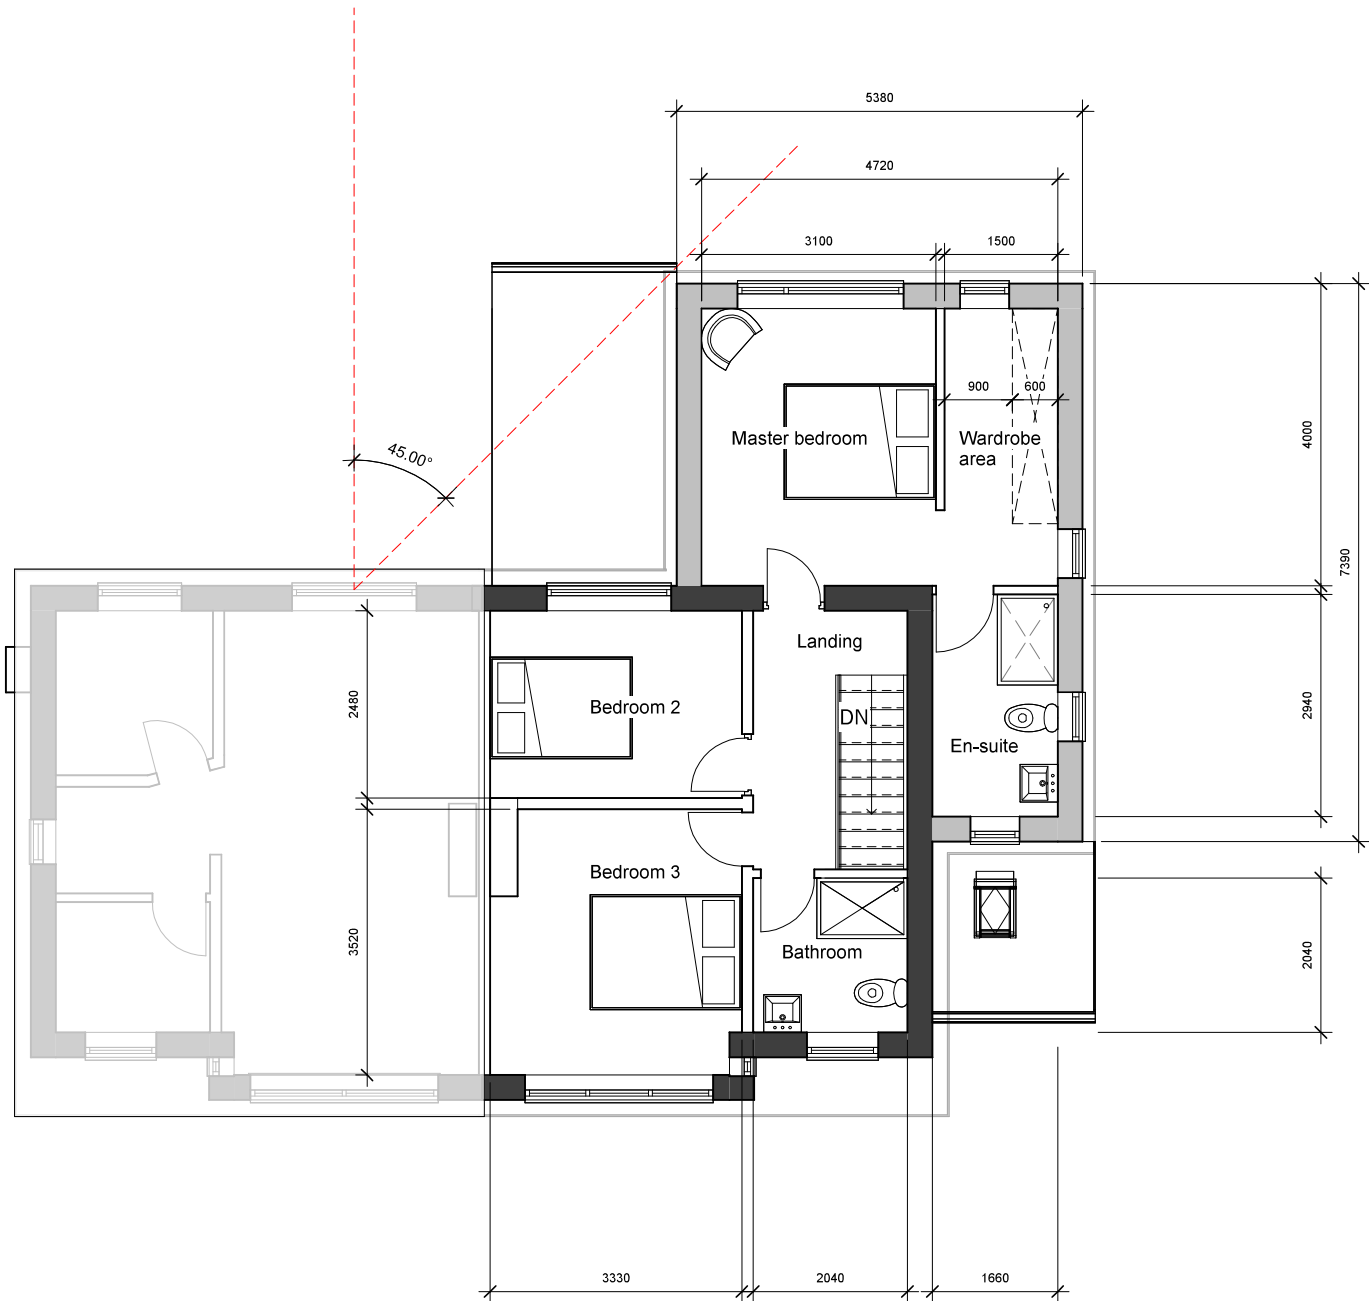

1 1 PROPOSED FIRST FLOOR
1 : 50