


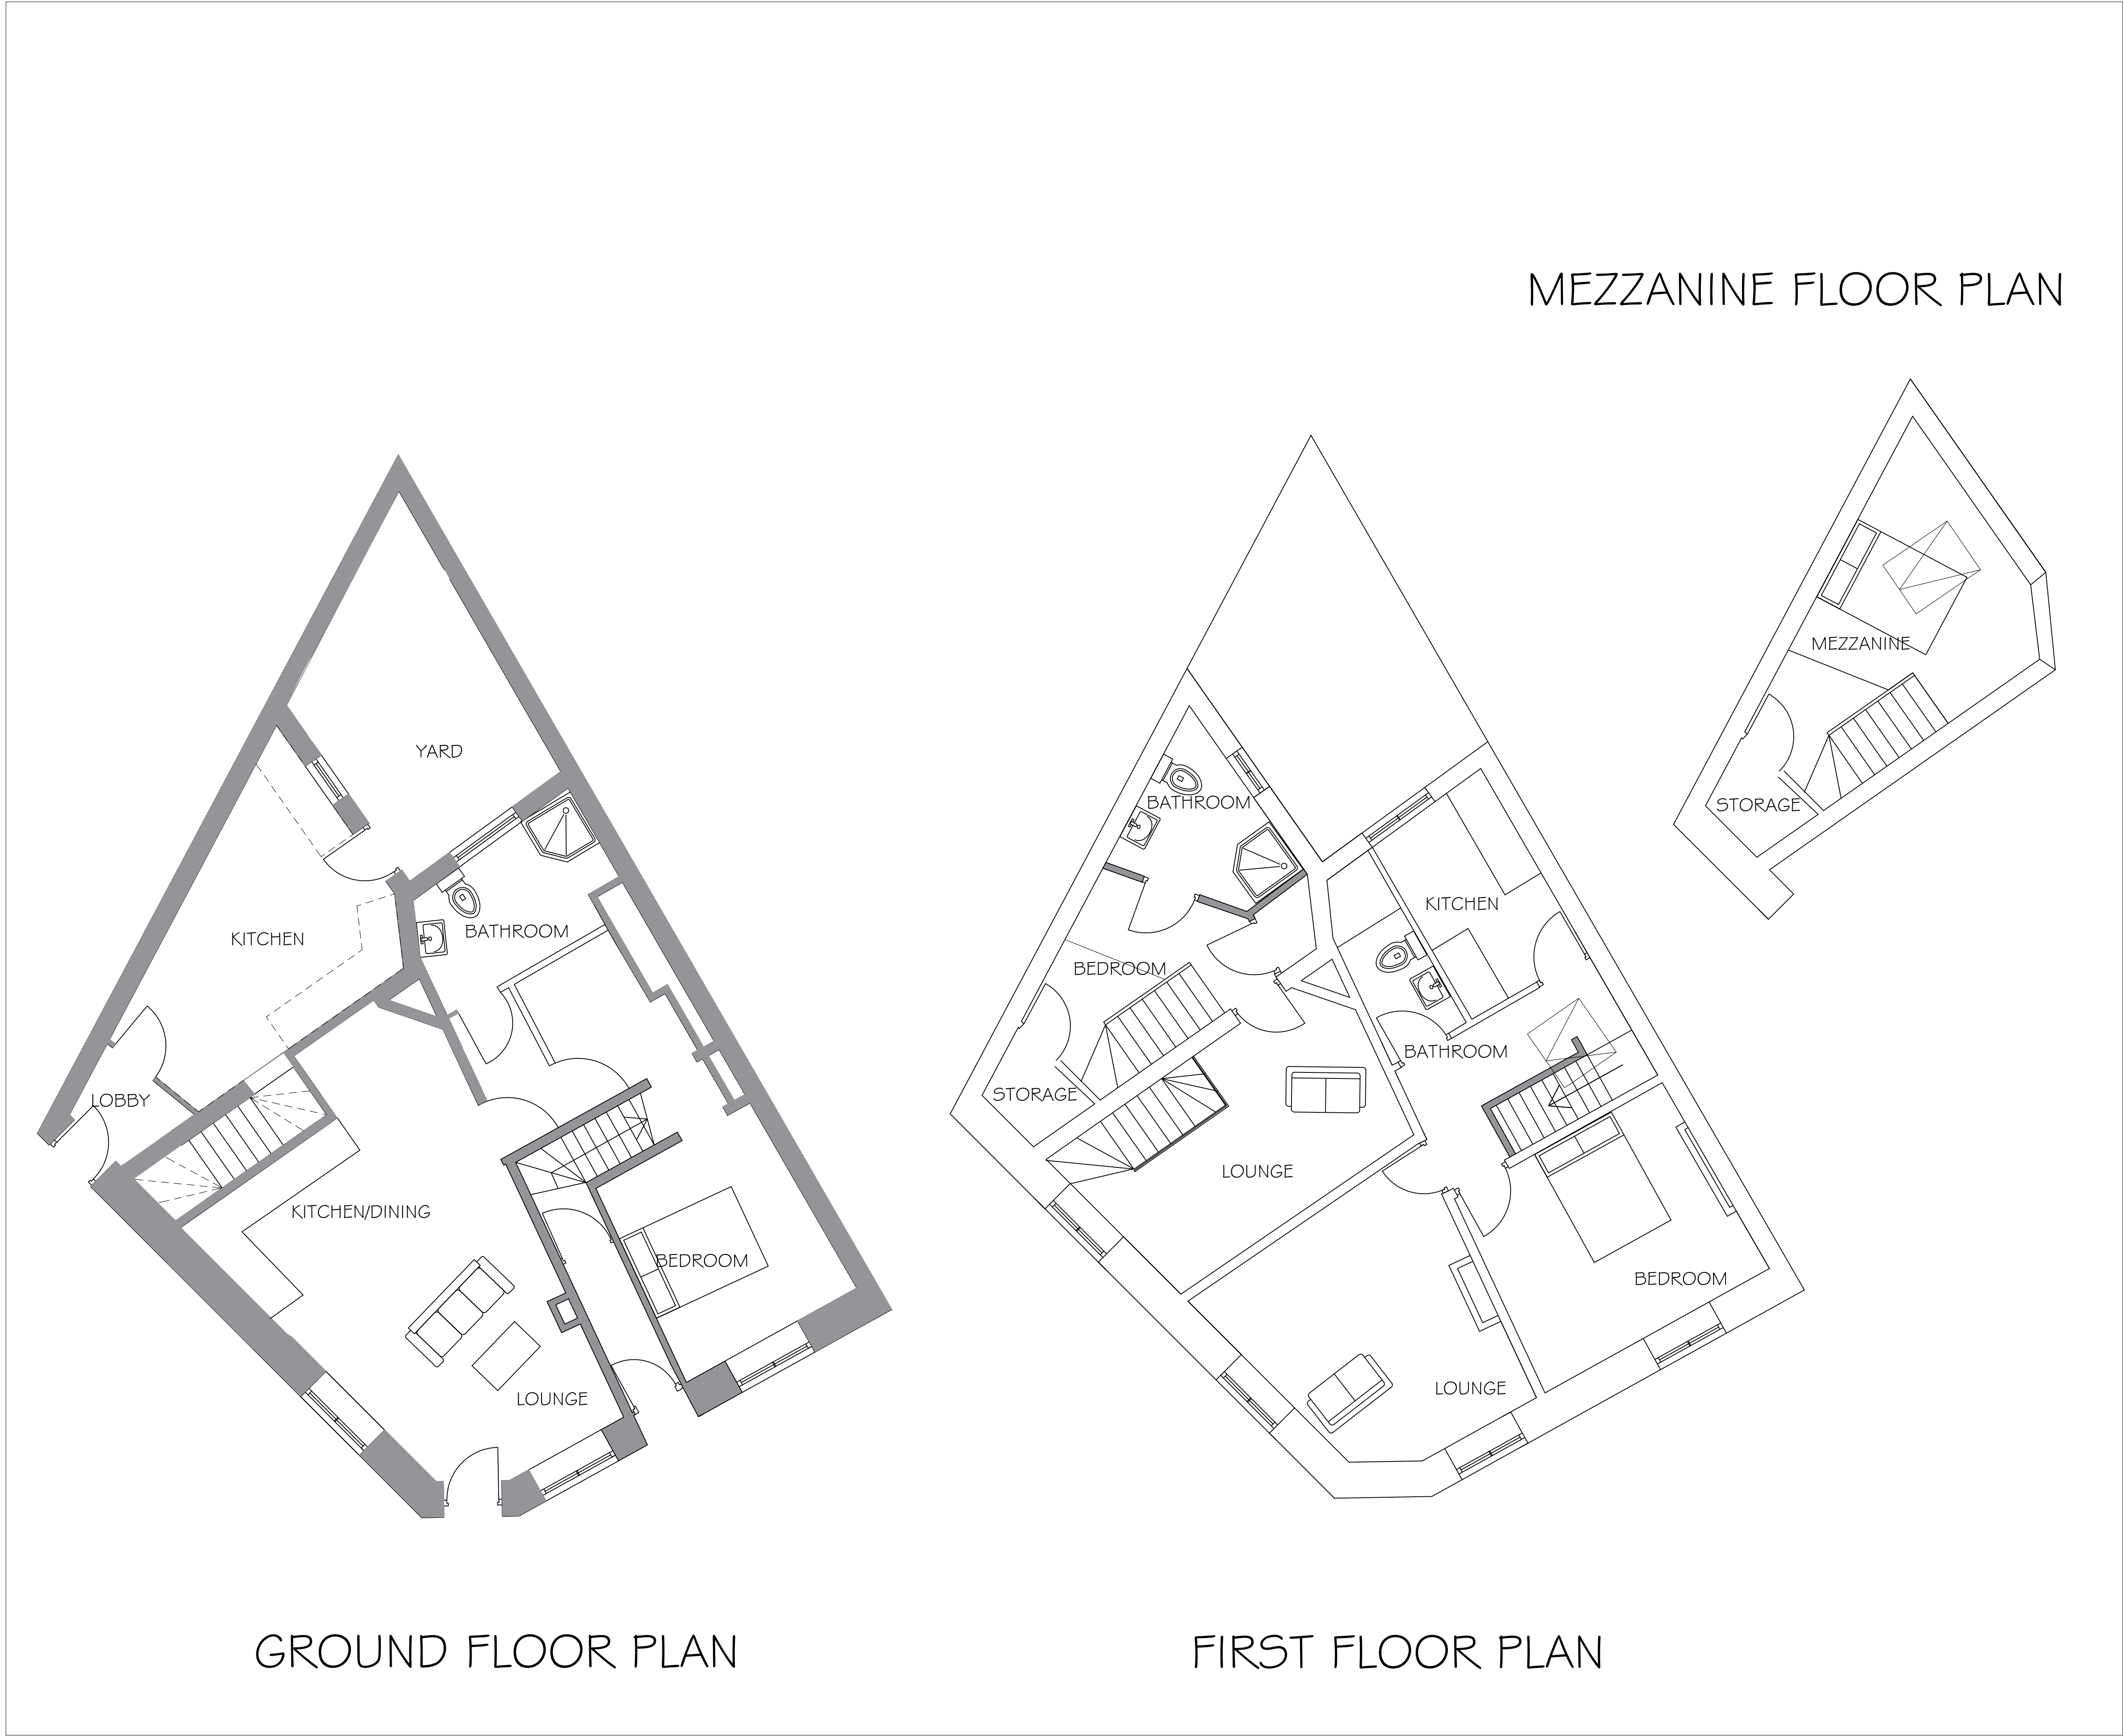

MEZZANINE FLOOR PLAN

GROUND FLOOR PLAN

FIRST FLOOR PLAN

Marathon House
The Sidings Business Park
Whalley, BB7 9SE

01254 823 885

www.peterhitchenarchitects.co.uk

NOTES:
DRAWINGS FOR PLANNING PURPOSES ONLY

No.	Description	Date

CLIENT: **Branleigh Homes**
5 Church Street
Clitheroe
Lancashire
BB7 2DD

PROJECT: **16-18 Lowergate**
Clitheroe
Lancashire
BB7 1AD

SHEET:
**PROPOSED FLOOR
PLANS**

Project number **PHA/840**

Date **10/06/2024**

Drawn by **LW**

Checked by **PH**

A1.3

Scale **1:50 @A1**

Sheet size **A1**