



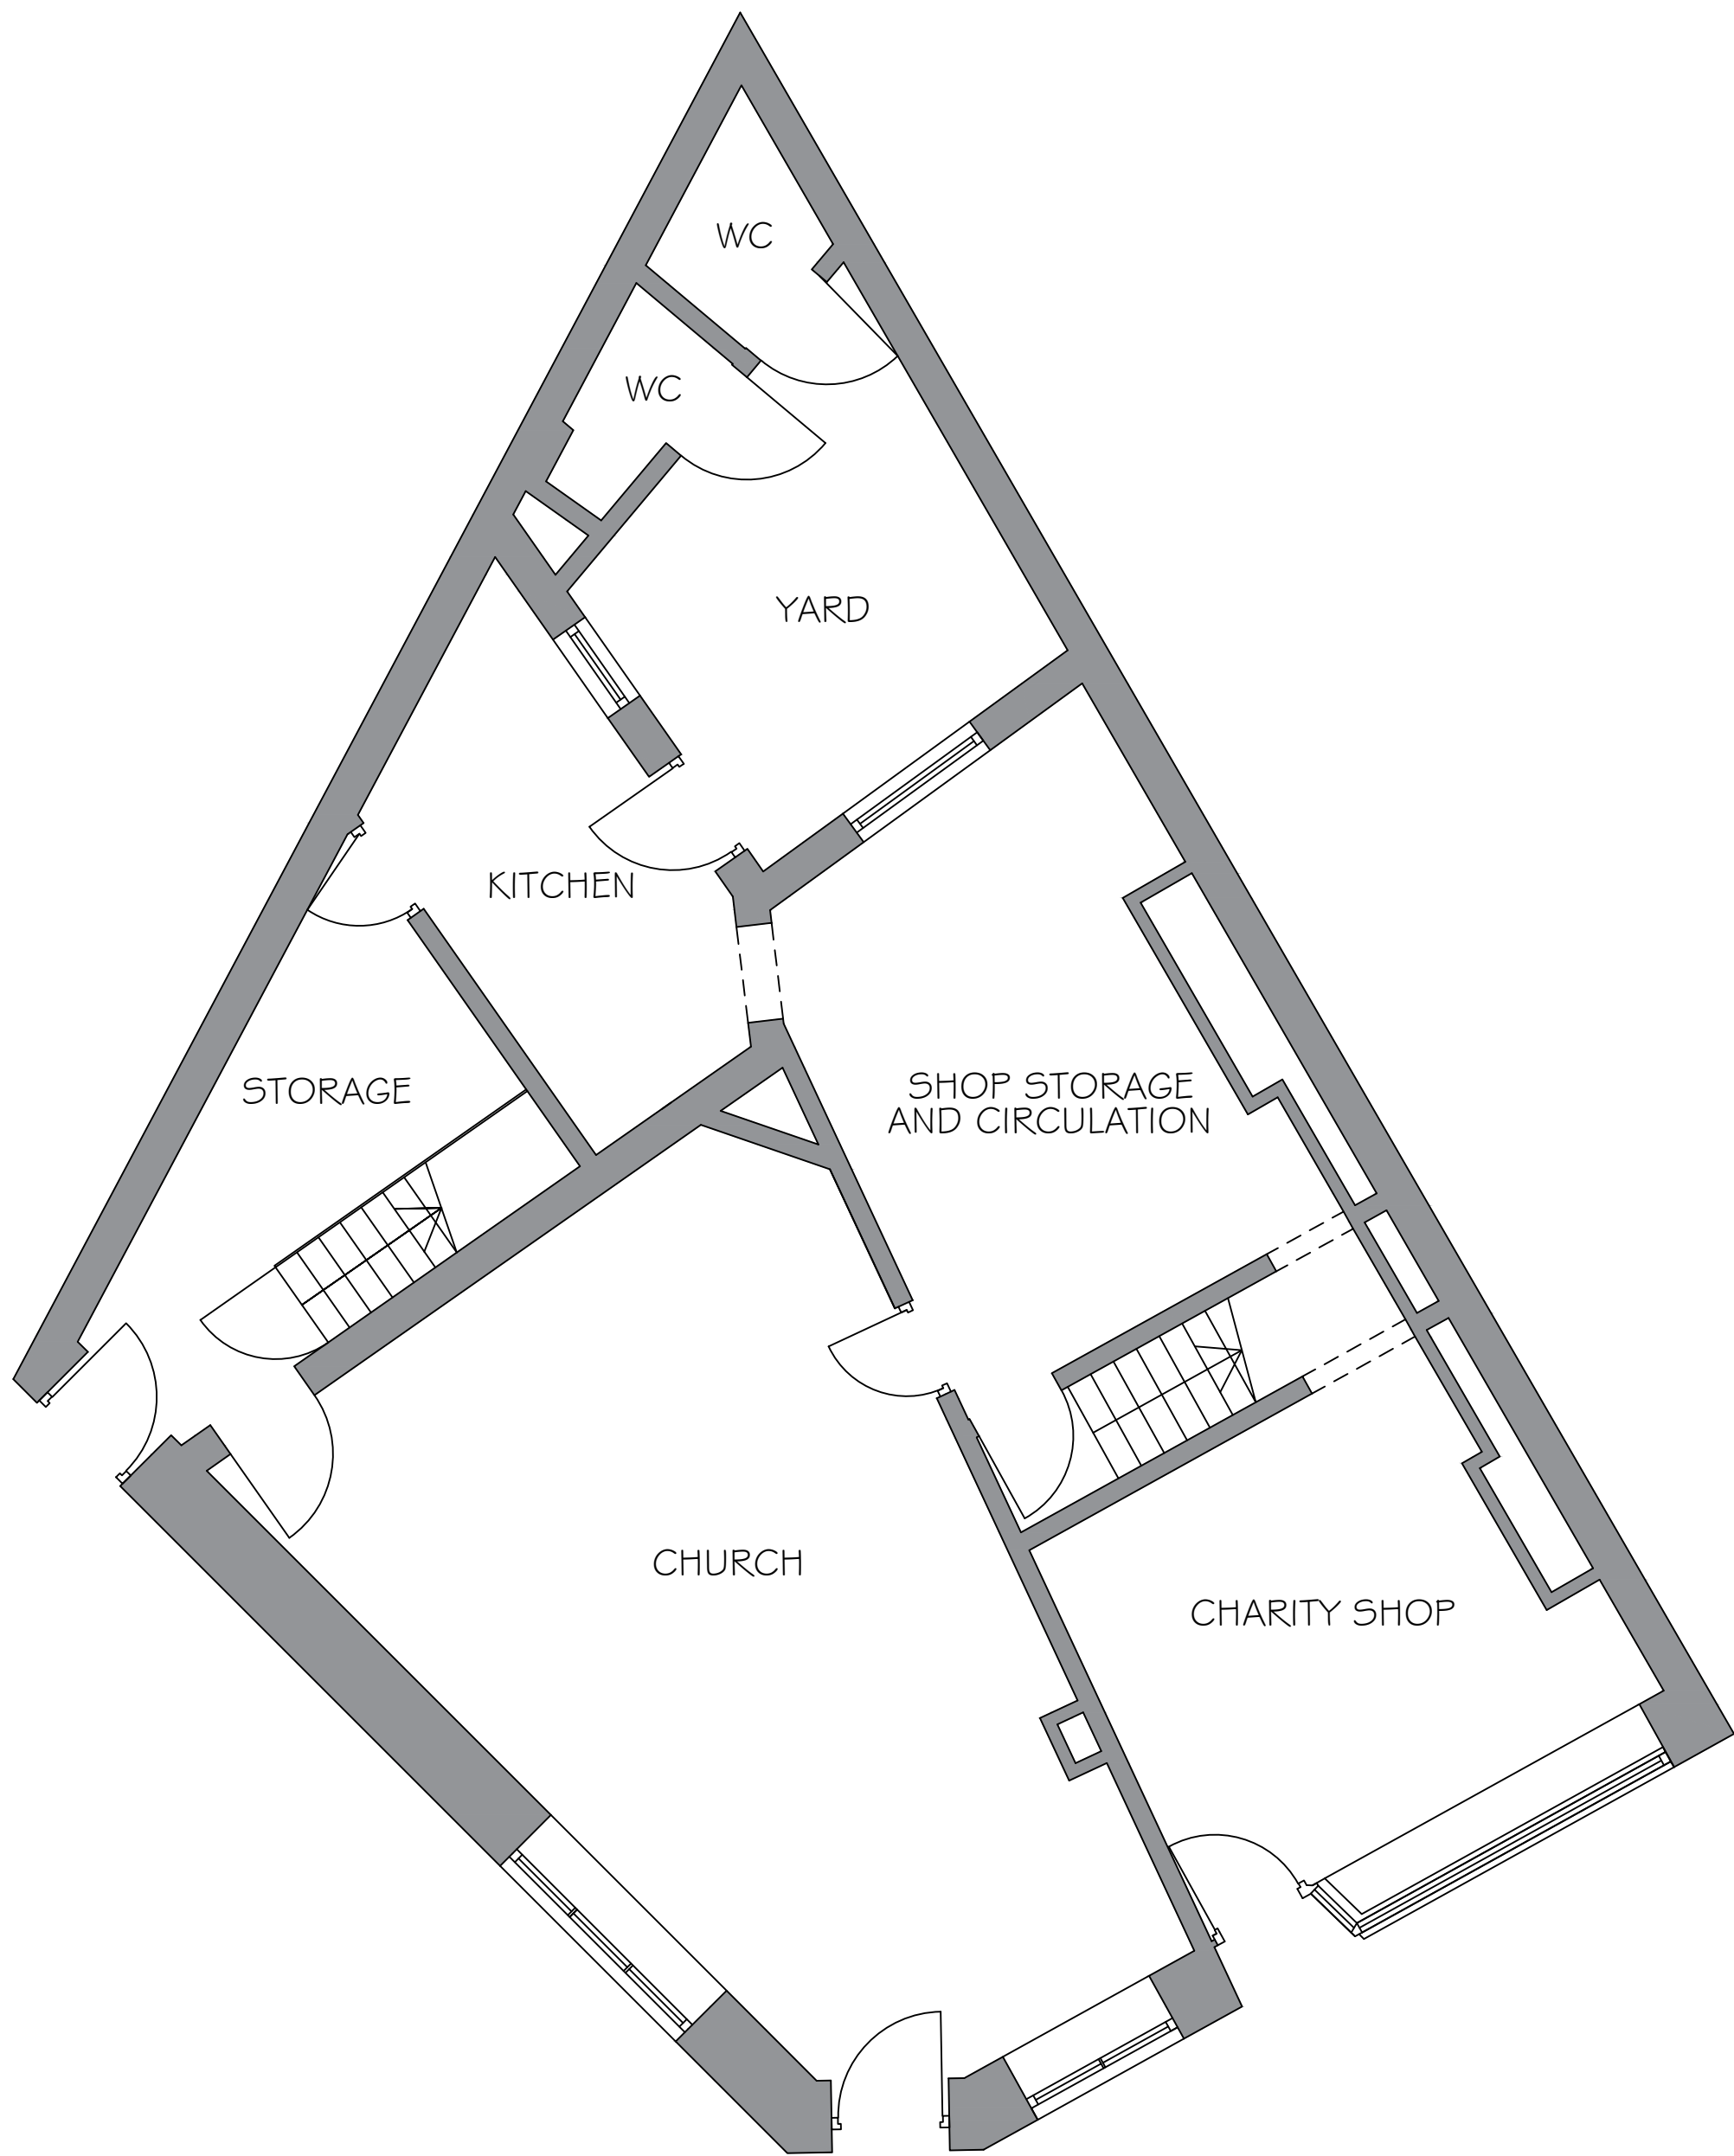

GROUND FLOOR PLAN

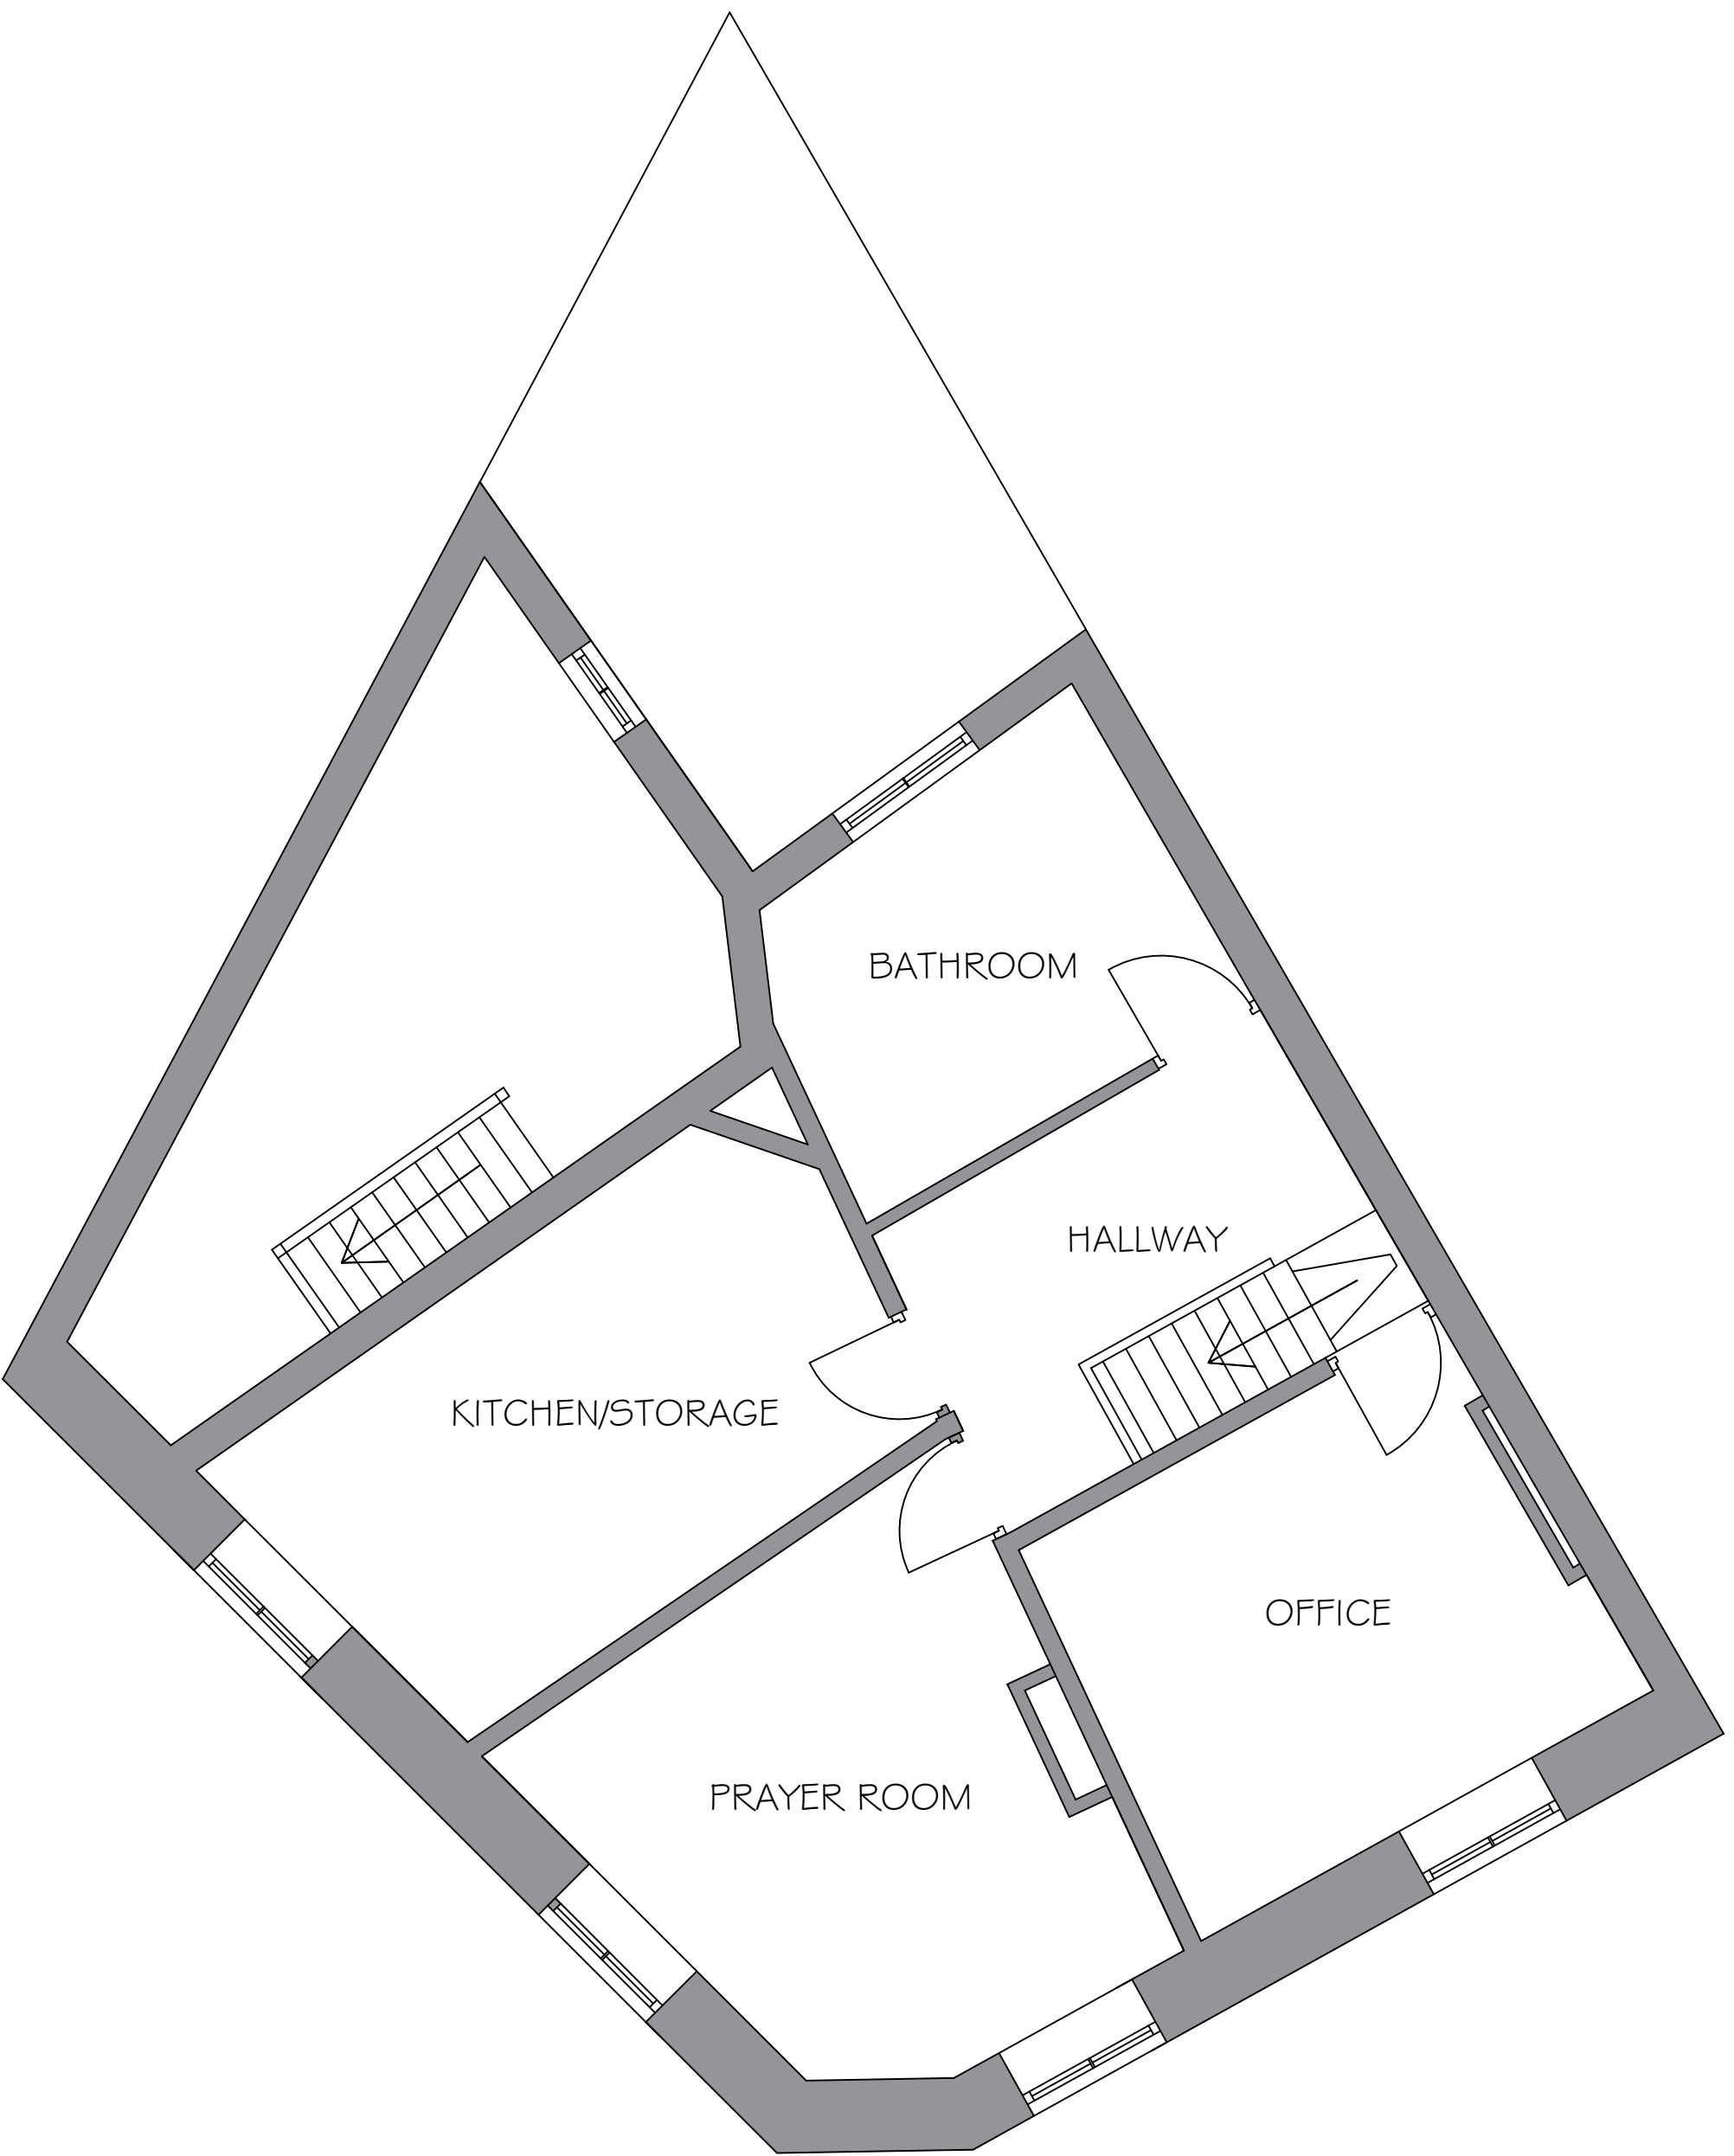

FIRST FLOOR PLAN

Marathon House
The Sidings Business Park
Whalley, BB7 9SE

01254 823 885

www.peterhitchenarchitects.co.uk

NOTES:
DRAWINGS FOR PLANNING PURPOSES ONLY

No.	Description	Date

CLIENT:
Branleigh Homes
5 Church Street
Clitheroe
Lancashire
BB7 2DD

PROJECT:
16-18 Lowergate
Clitheroe
Lancashire
BB7 1AD

SHEET:
**EXISTING FLOOR
PLANS**

Project number PHA/840

Date 25/04/2024

Drawn by LW

Checked by PH

A1.1

Scale 1:50 @ A1

Sheet size A1