


NOTES  
 THIS DRAWING IS TO BE READ IN CONJUNCTION WITH ALL OTHER DRAWINGS FOR THIS PROJECT.  
 ALL LEVELS AND DIMENSIONS ARE TO BE CHECKED ON SITE BY THE CONTRACTOR, PRIOR TO  
 PLACING ORDERS OR COMMENCING ANY OF THE RELEVANT WORKS.  
 ALL DIMENSIONS ARE IN MILLIMETRES UNLESS STATED OTHERWISE.  
 ANY DISCREPANCIES BETWEEN THE INFORMATION SHOWN ON THE PLAN AND THAT FOUND ON  
 SITE ARE TO BE REPORTED TO THE DESIGNER IMMEDIATELY.

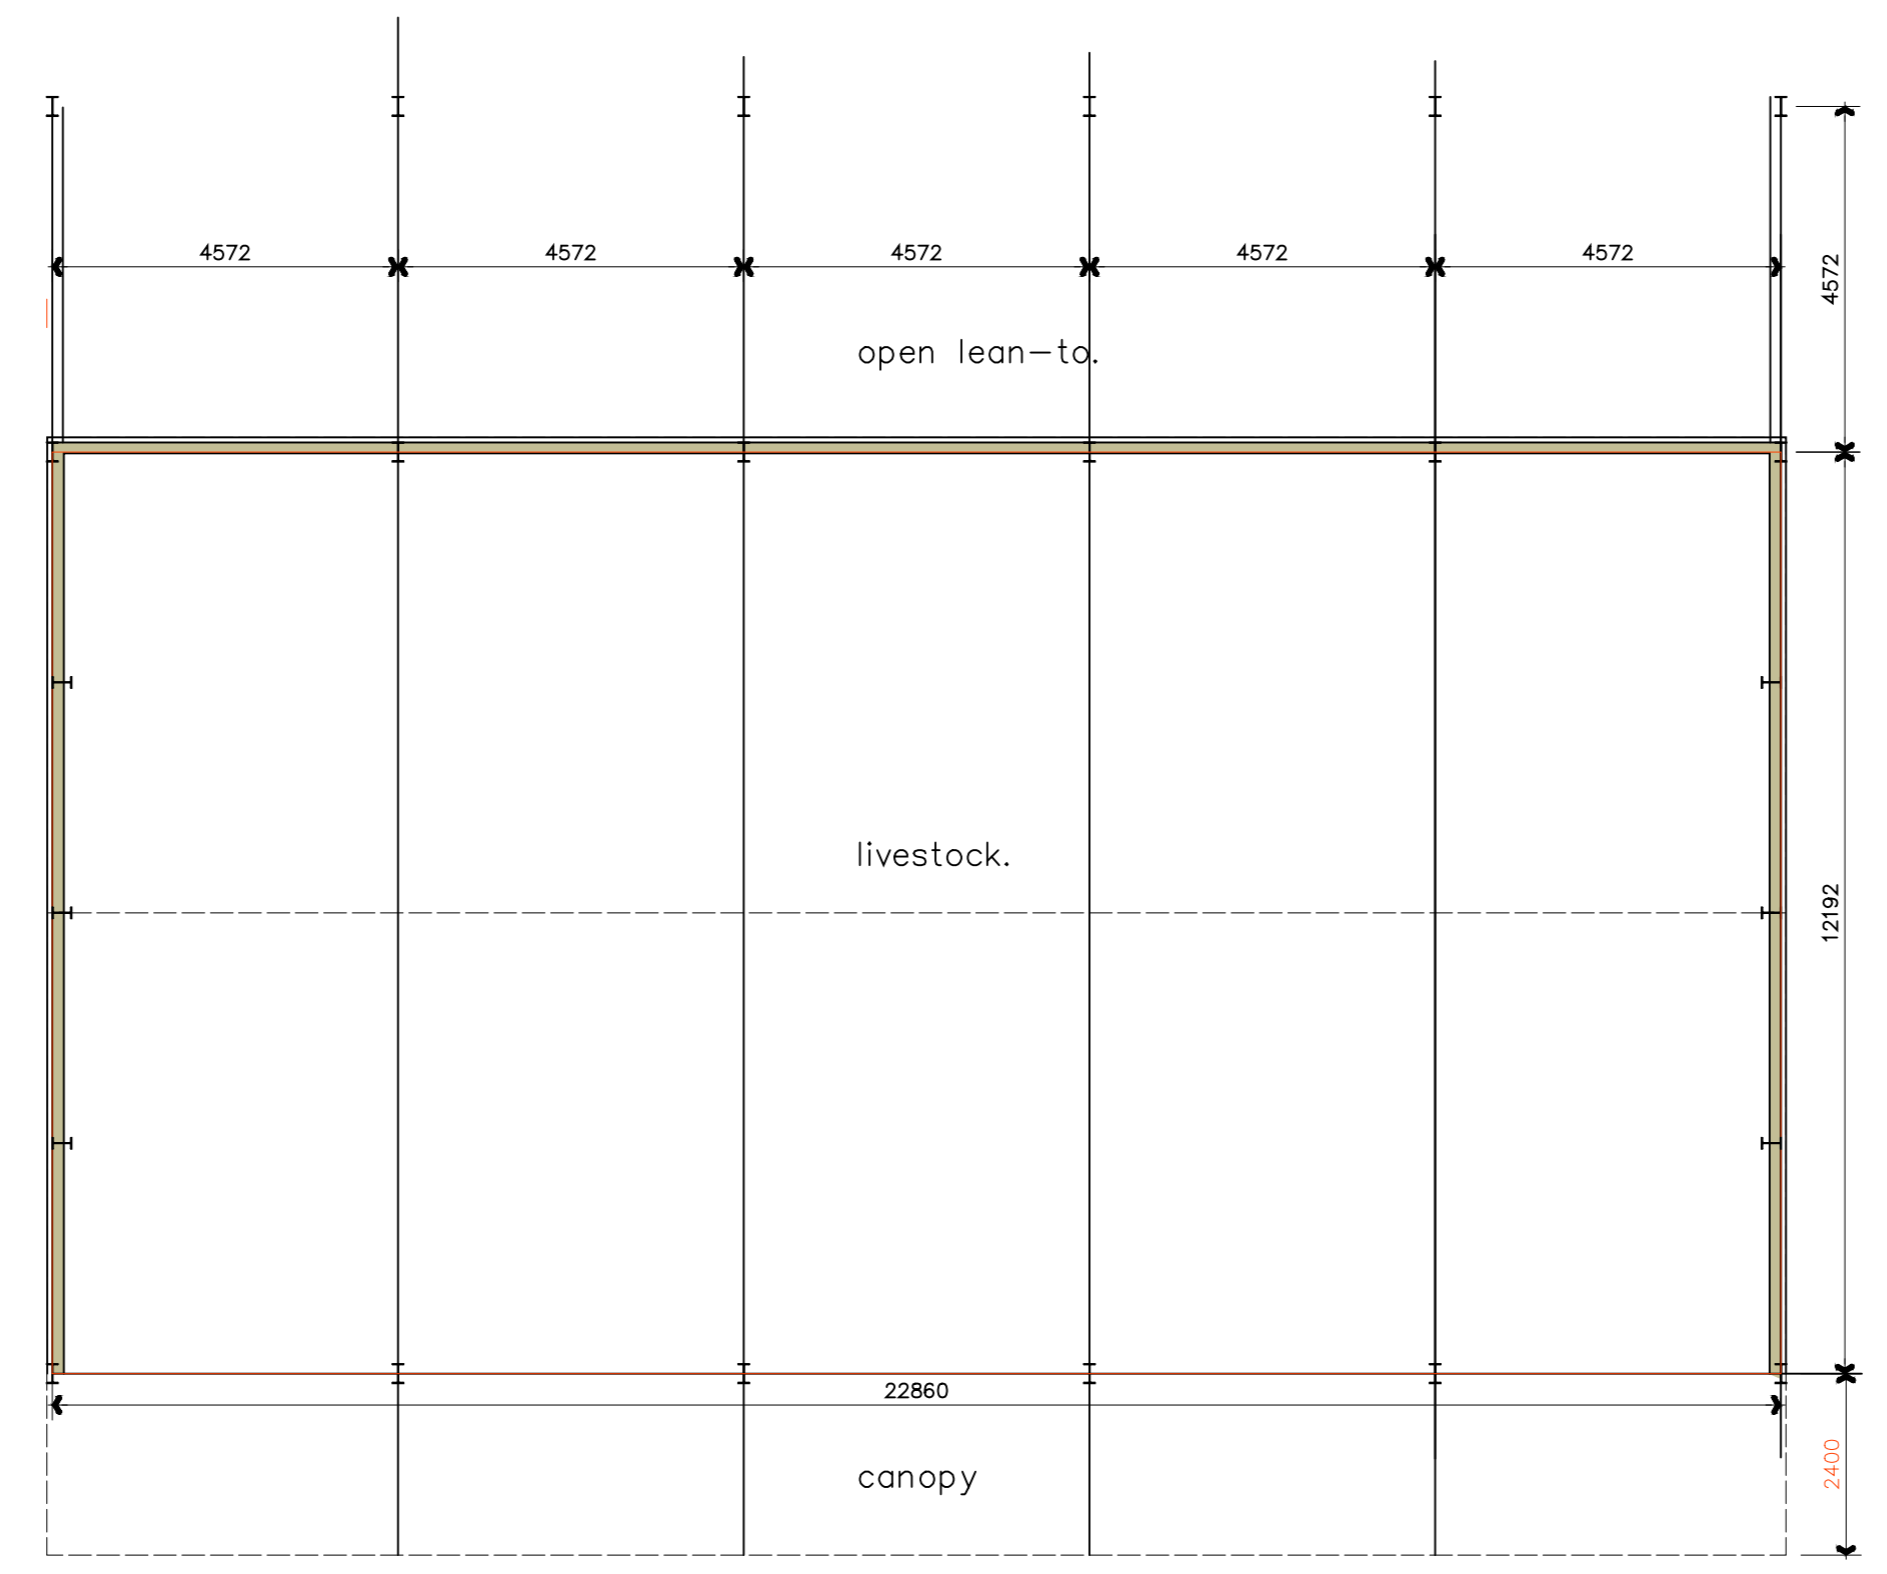

Ground Floor Plan  
 scale 1:100

Rev.	Date	Description
------	------	-------------

**A.L.H. Design Services**  
 Barley Cottage, Brewery Street, Longridge, Lancs  
 PR3 3NB, Tel & Fax : (01772) 785719

**Client**  
 Mr D Parkin,  
 1 Primrose Road,  
 Longridge,  
 Nr Preston,  
 Lancs, PR3 2RG

**Job/Scheme Title**  
 NEW AGRICULTURAL BUILDING  
 ON LAND AT LONGRIDGE ROAD,  
 CHIPPING, LANCS

**Drawing Title**  
 PROPOSED FLOOR PLAN

Job/Scheme Number		Drawing Number	
0744/93		Drawing No 10	
Scale	Date	Drawn	Checked
1/100	May 24	a.t.l-h.	