




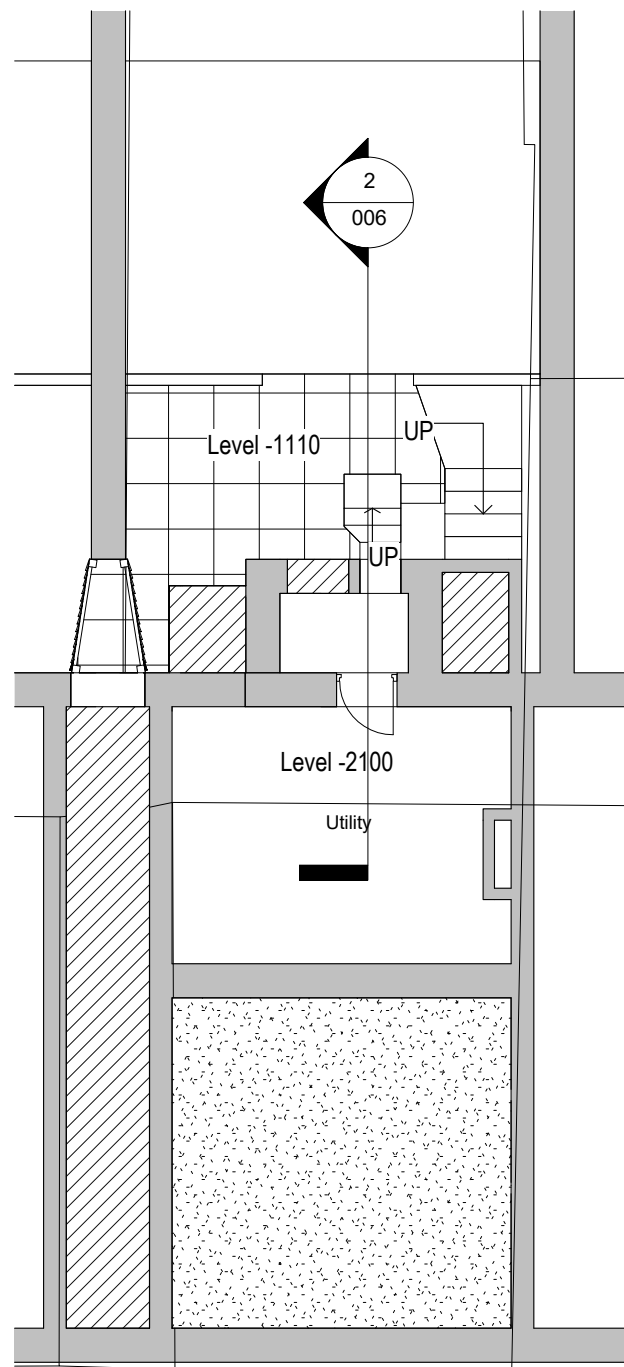

1 Level B1 - Existing
1 : 100

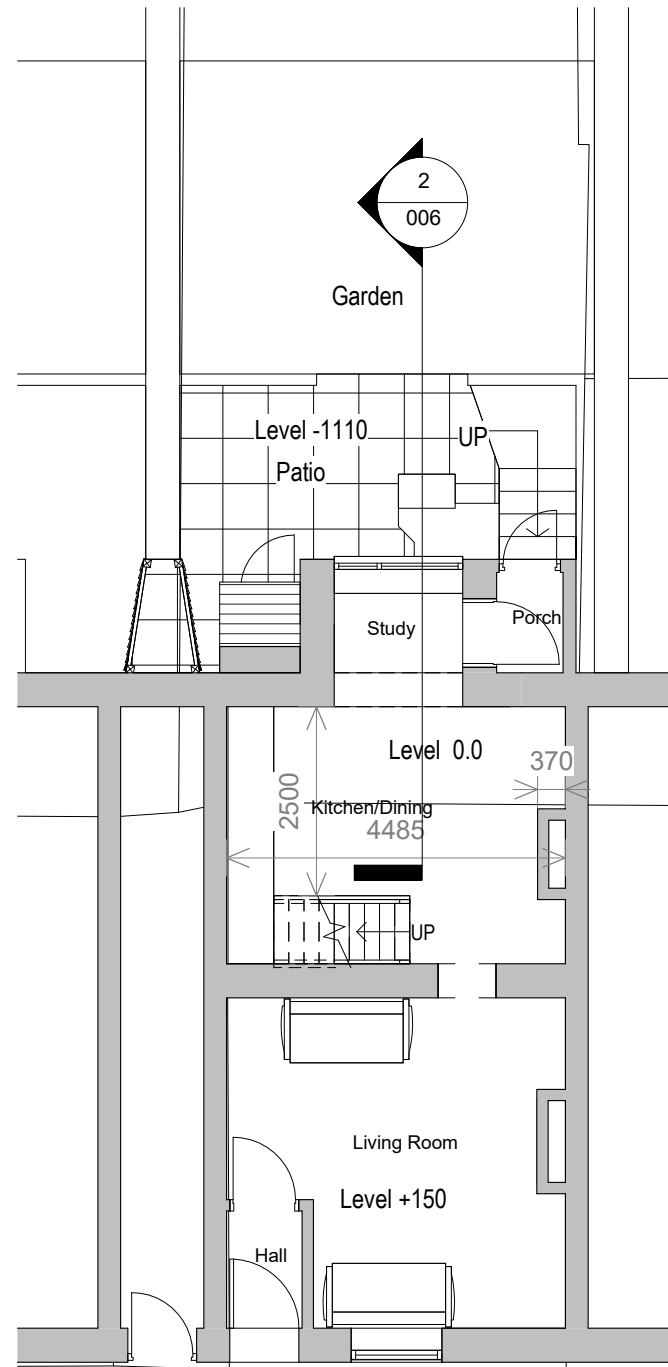


2 Level 0 - Existing
1 : 100

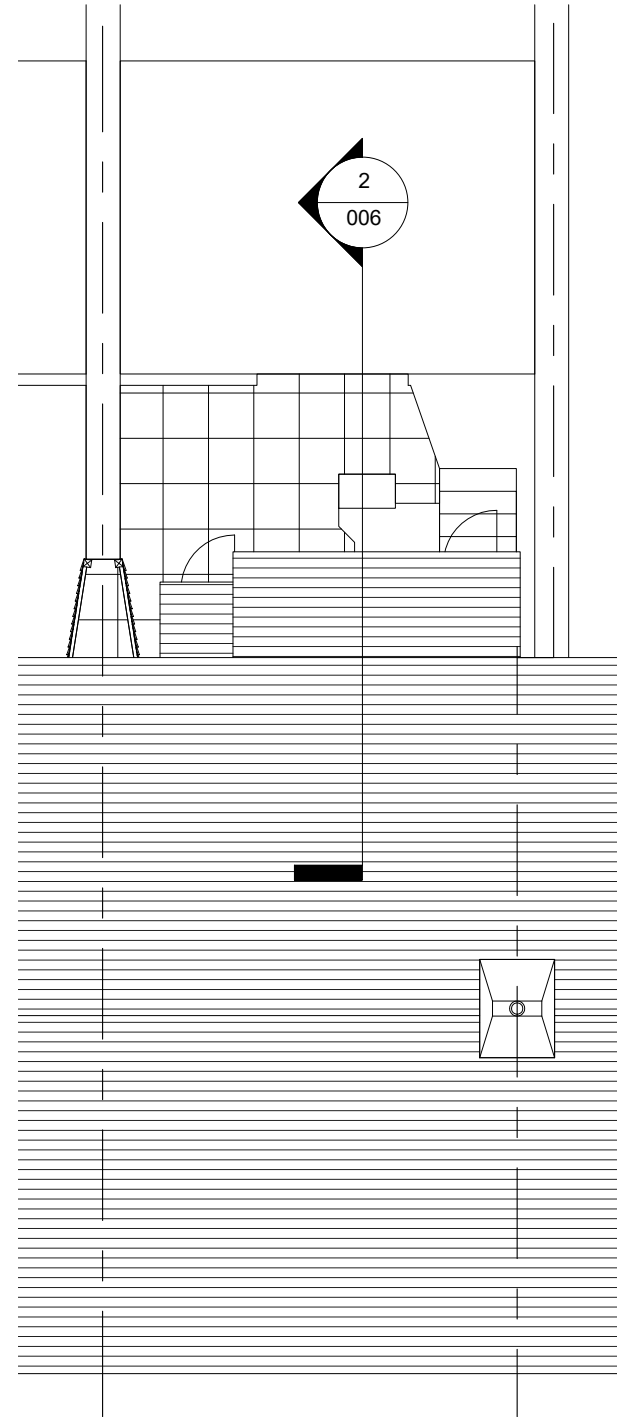

3 Site - Existing Roof Plan
1 : 100

1 0 1 2 3 4 5
SCALE 1:100 m

 Rev.	Initials	Date	Project	Client
A	Level added.	25-04-24	38, Higher Road, Longridge, Preston, PR3 3SX.	Harry Robert & Paula Moorwood
Notes:			Drg title	Drawn MM
			Existing GA Plans	Date
				Scale A3@ 1 : 100
				Rev - A
1. THIS DRAWING IS SUBJECT TO COPYRIGHT AND IS NOT TO BE REPRODUCED IN PART OR WHOLE WITHOUT APPROVAL			 M.M. ARCHITECTURAL DESIGN 195, Ribbleton Lane, Ribbleton. Preston PR1 5DY 01772 378540 www.mmarchitecturaldesign.co.uk E-mail - info@mmarchitecturaldesign.co.uk mob: 07711395724	
				