



Key:

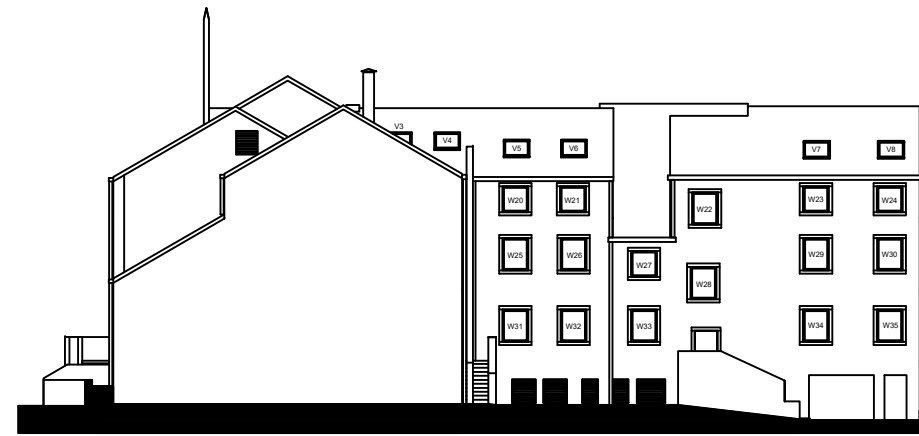

South West Elevation



South East Elevation

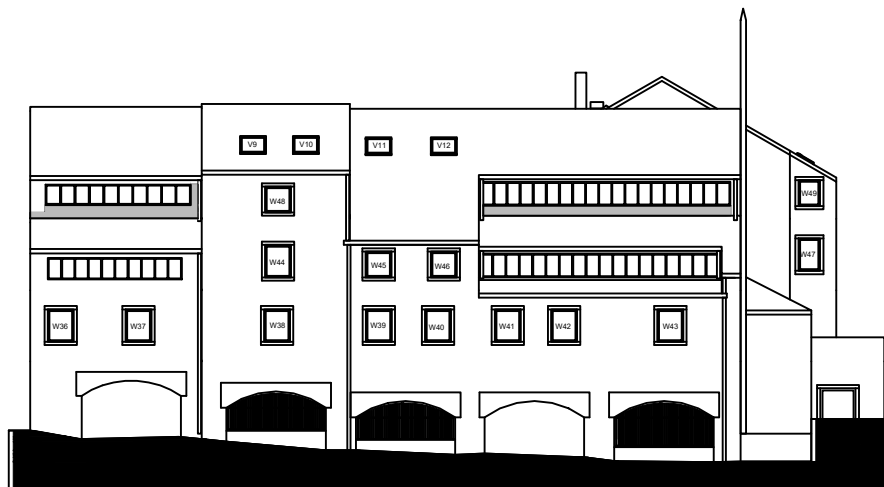

North West Elevation



North East Elevation

Project Address  
Council Offices  
Church Walk  
Clitheroe  
BB7 2RA

Project No. Solar Panel  
Installation

Drawing No.  
Existing Elevations

Drawn by TM

Date 09/05/24

Scale 1:350

Sheet  
3