




Key:

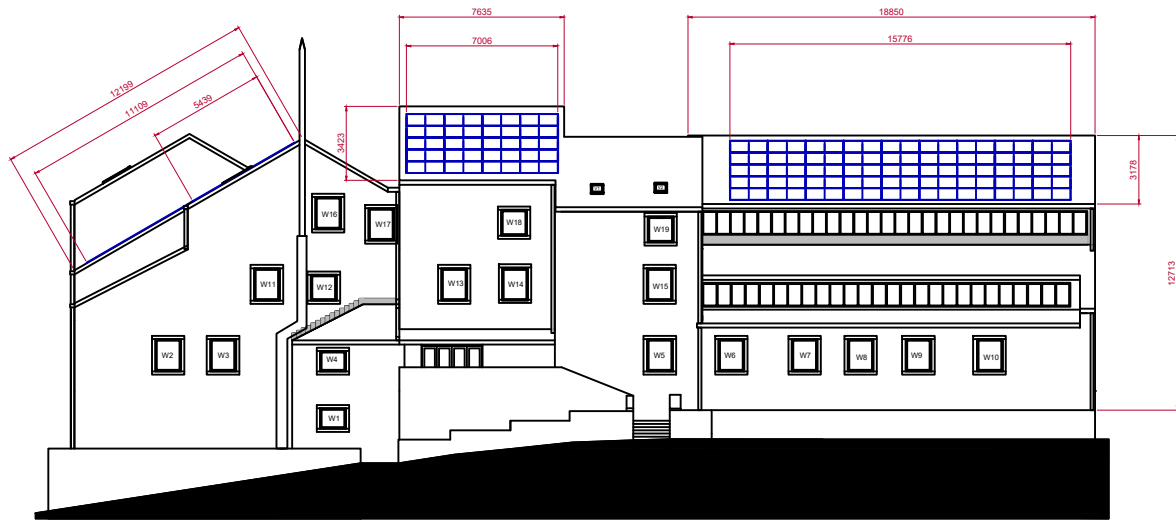


South West Elevation

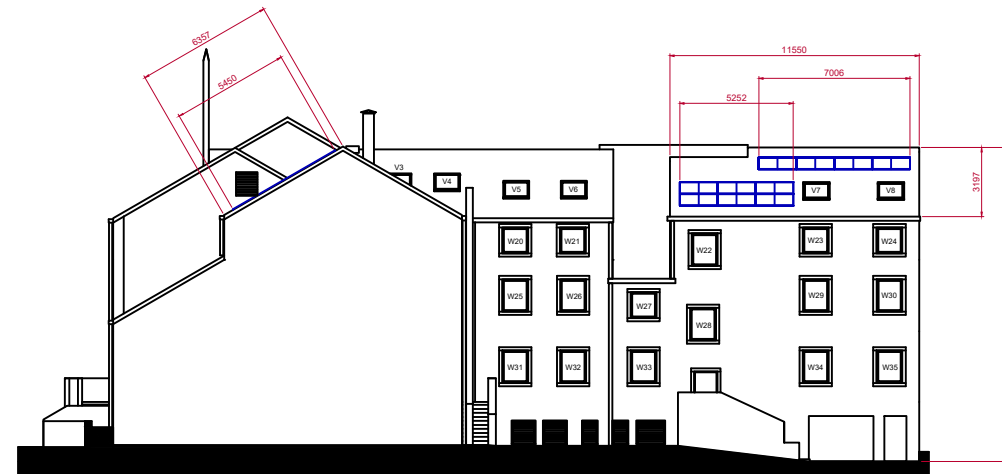

South East Elevation

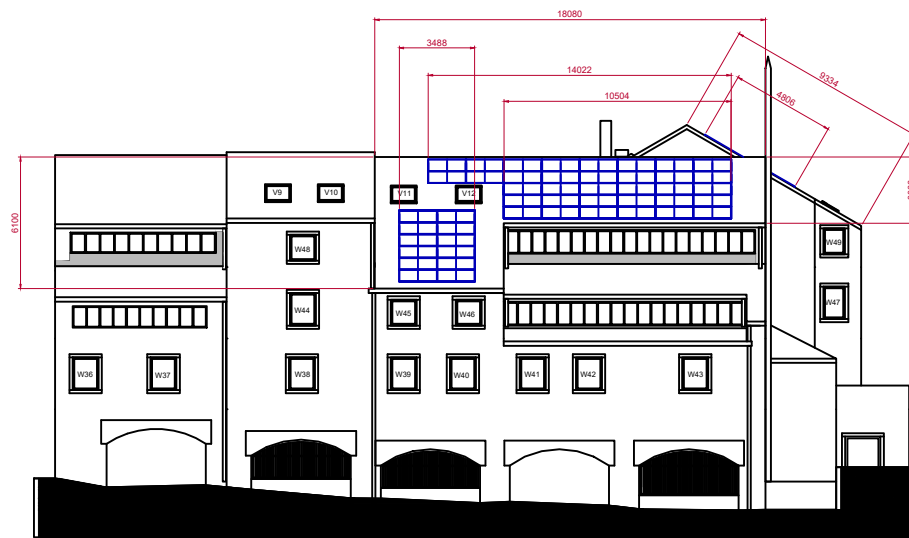

North West Elevation

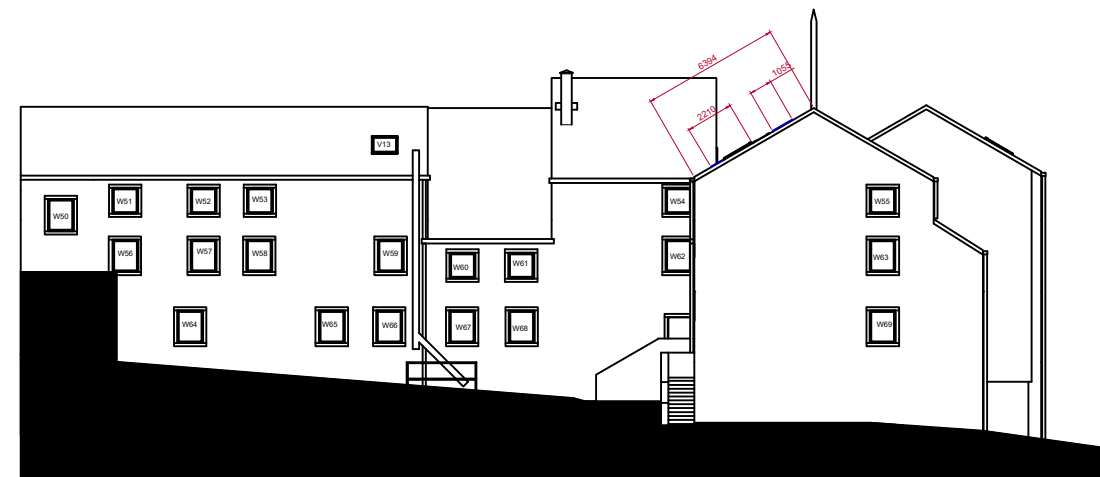

North East Elevation

Project Address
 Council Offices
 Church Walk
 Clitheroe
 BB7 2RA

Project No. Solar Panel
 Installation

Drawing No. Proposed Elevations

Drawn by TM Sheet

Date 07/06/24

Scale 1:350@A3

4