



indicative  
partywall  
line

indicative  
partywall  
line

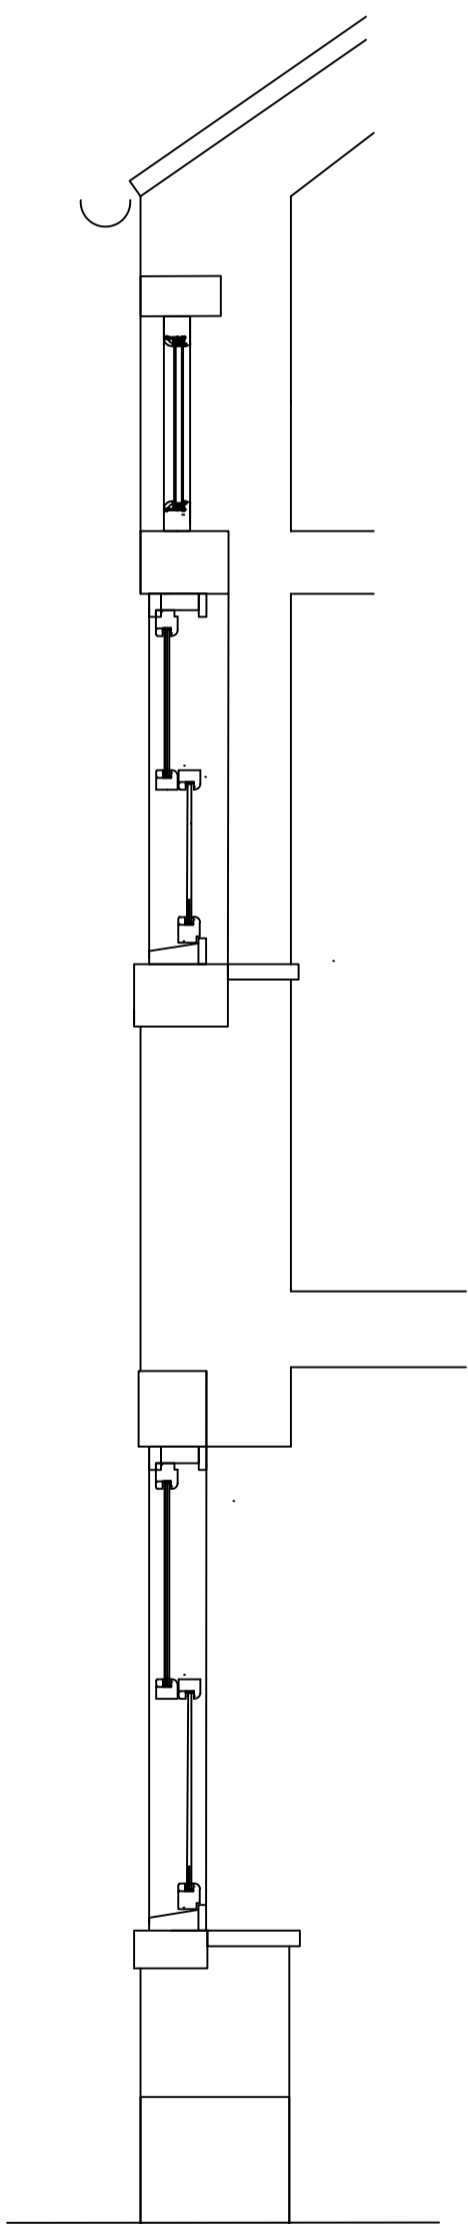

Section through the front wall

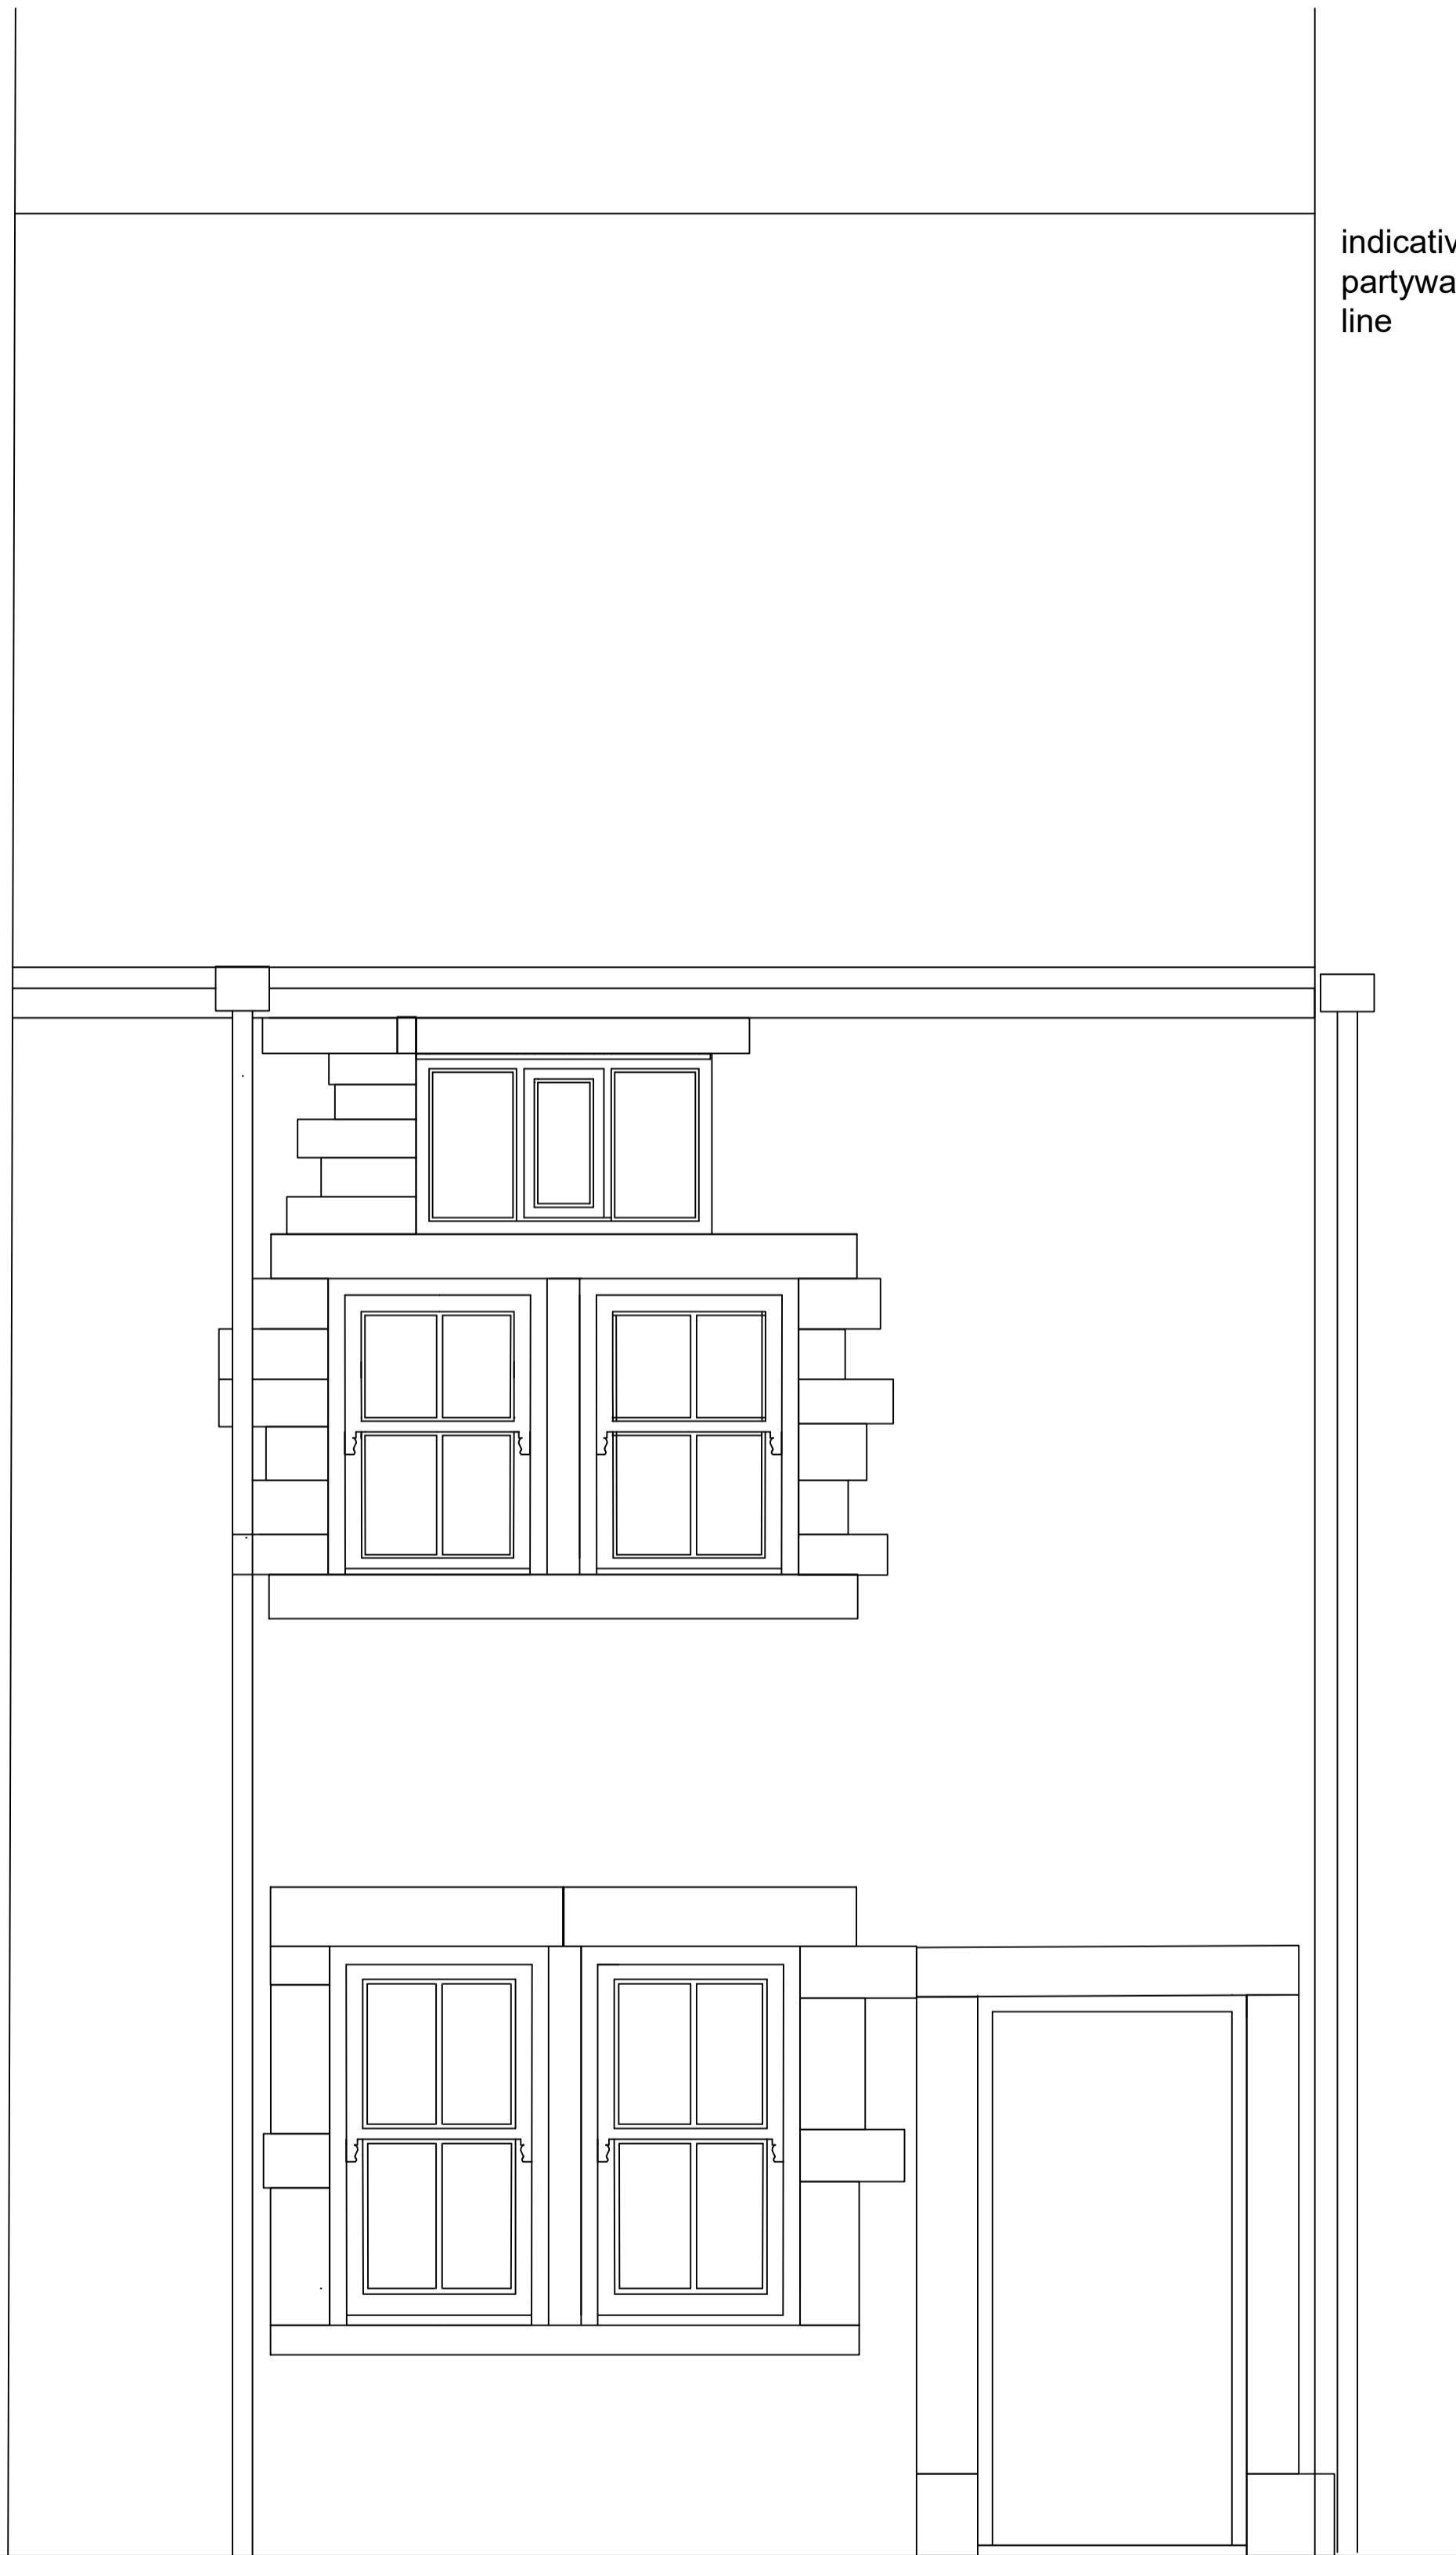

Front Elevation showing new windows

Proposed Windows for the front of  
18 Church Street, Ribchester

Drawing no 01 Rev a  
Scale 1:20 (at A2)  
Drawn AMV  
Date Sept 2024