



indicative
partywall
line

indicative
partywall
line

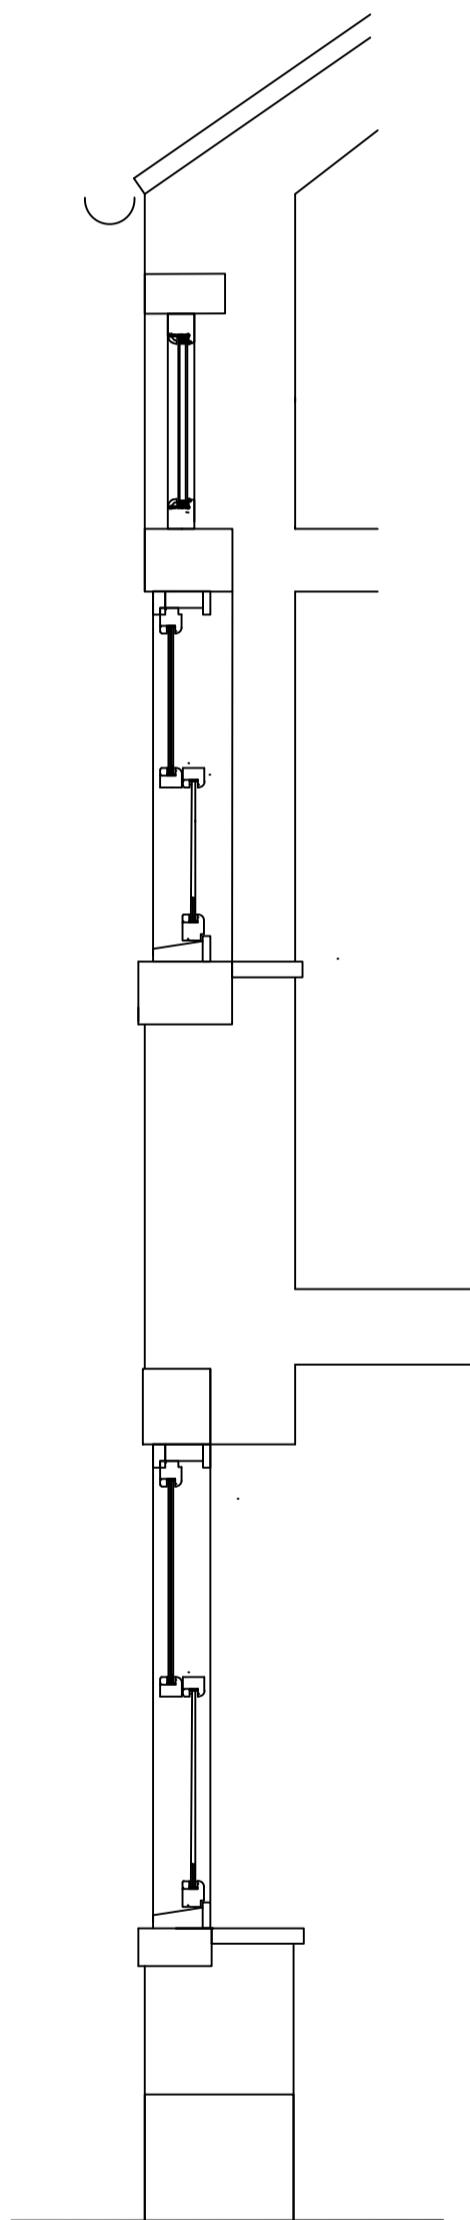

Section through the front wall

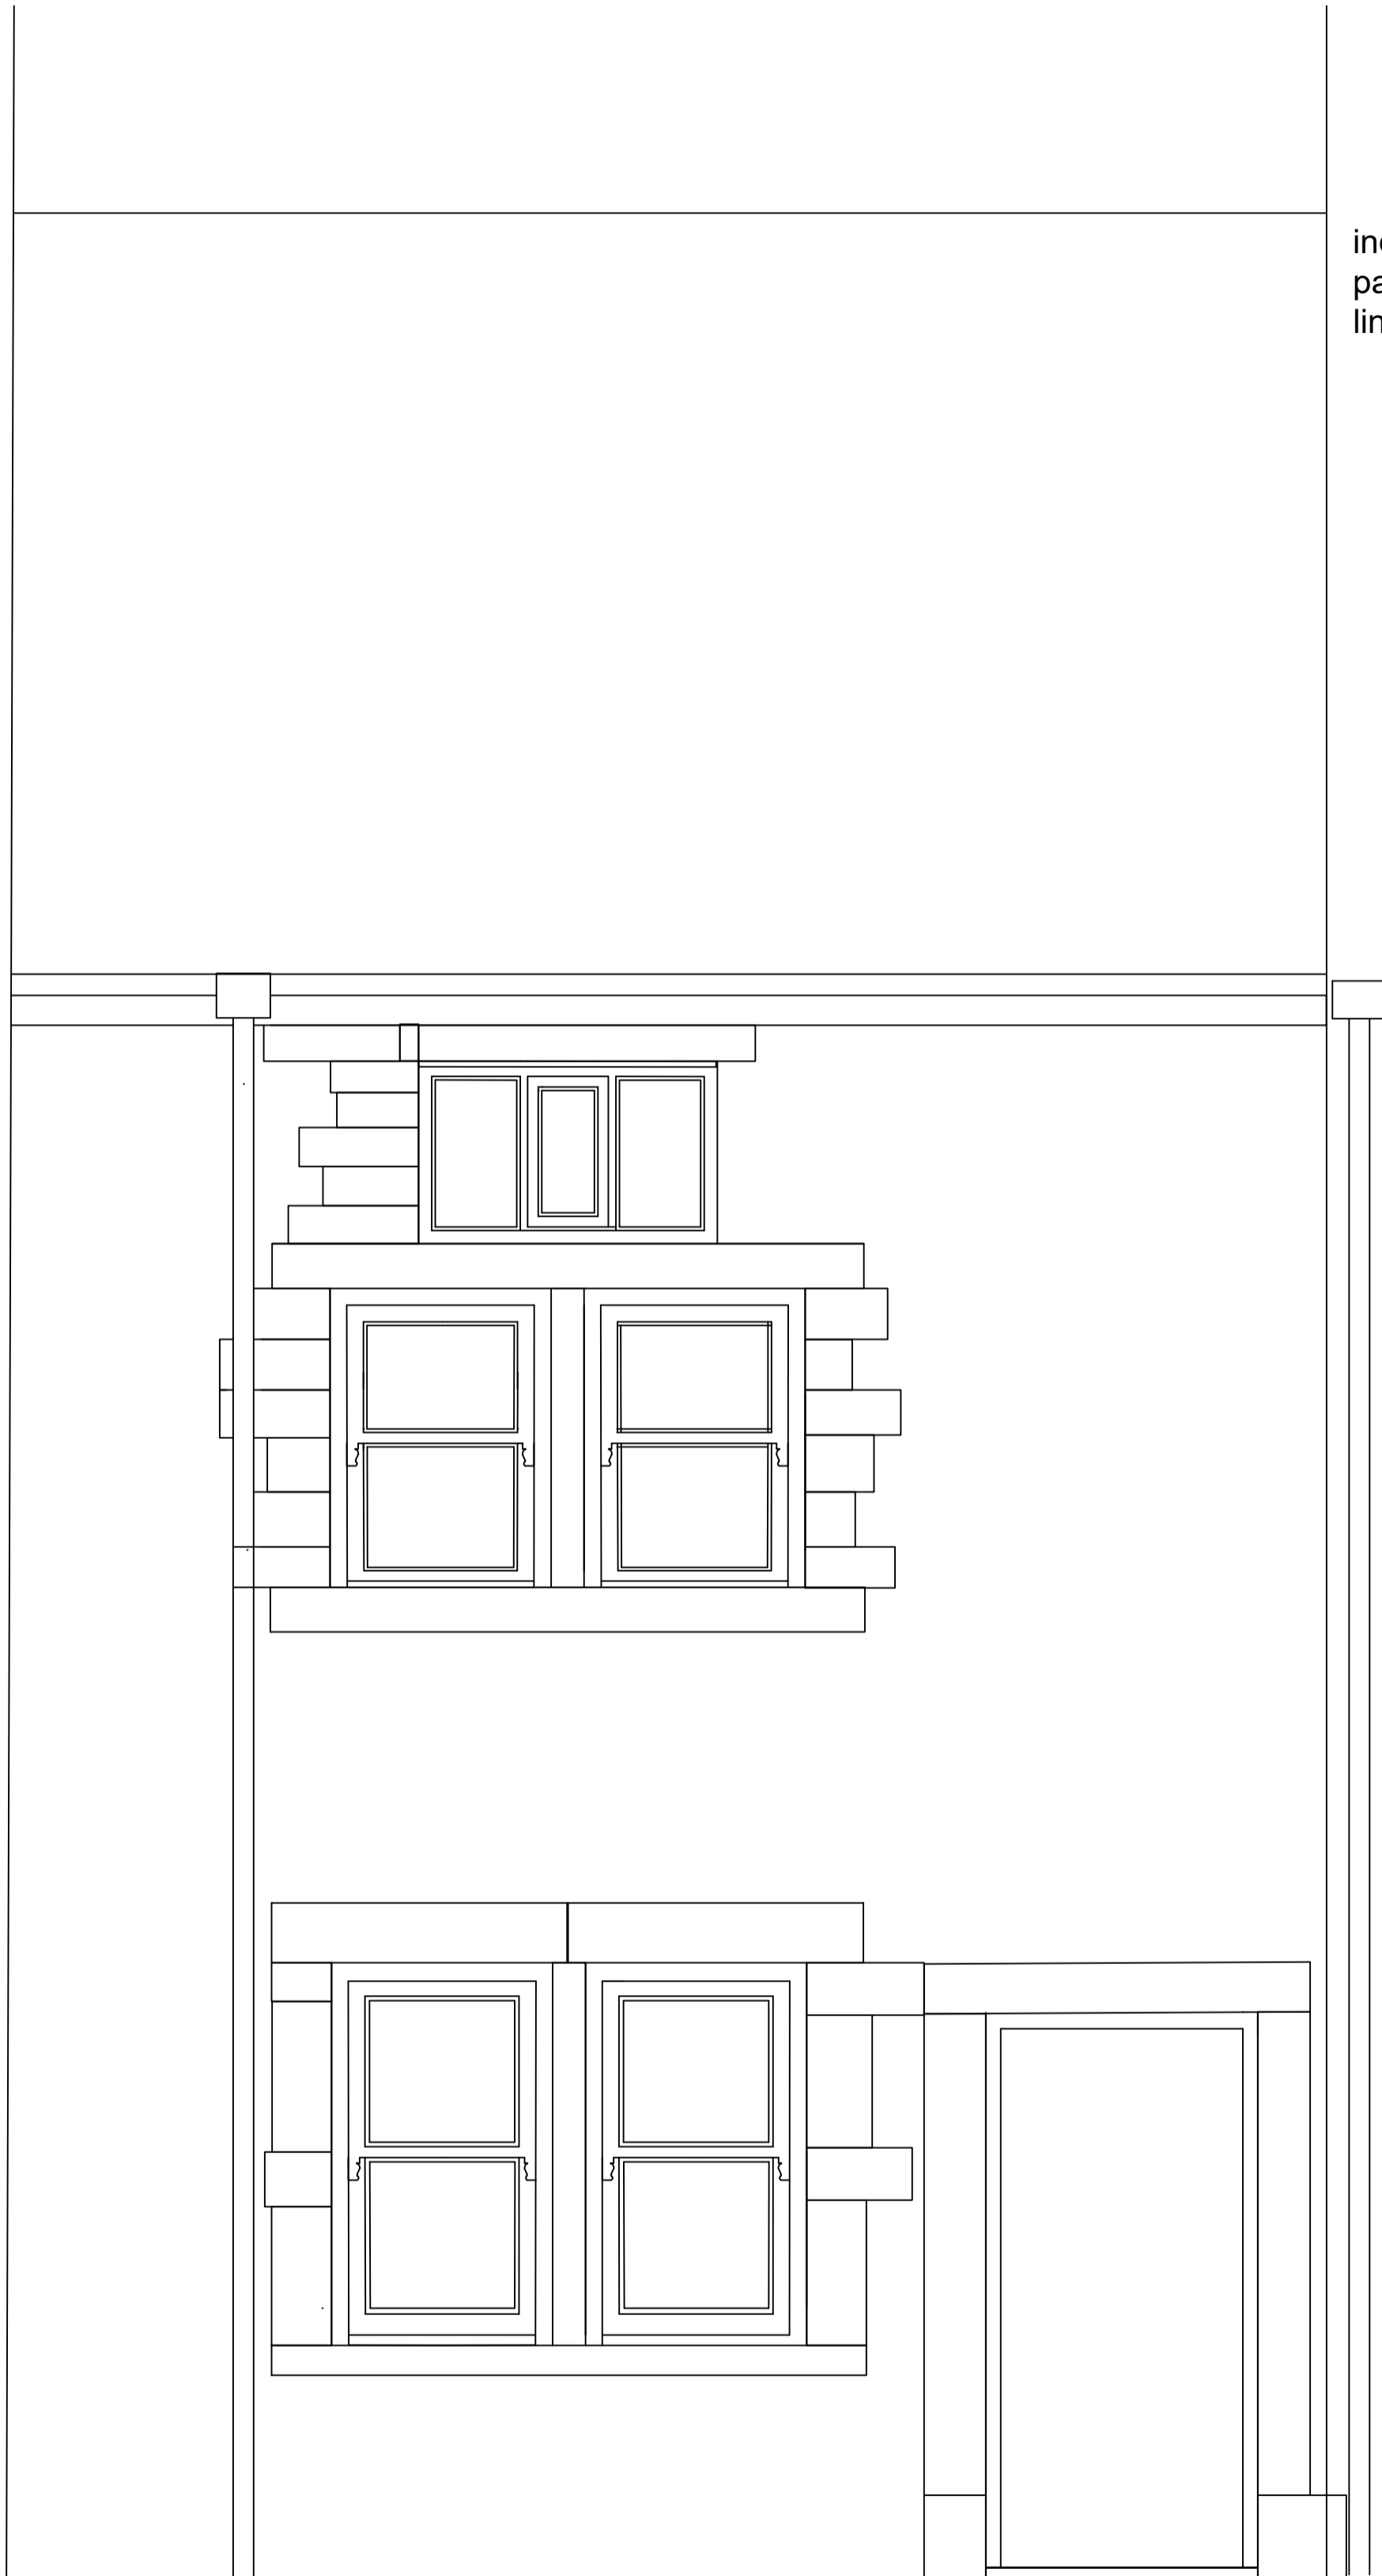

Front Elevation showing new windows

Proposed Windows for the front of
18 Church Street, Ribchester

Drawing no 01
Scale 1:20 (at A2)
Drawn AMV
Date July 2024