


North East Elevation showing relationship of 2 Church Close and the garages off Back Brennand Street

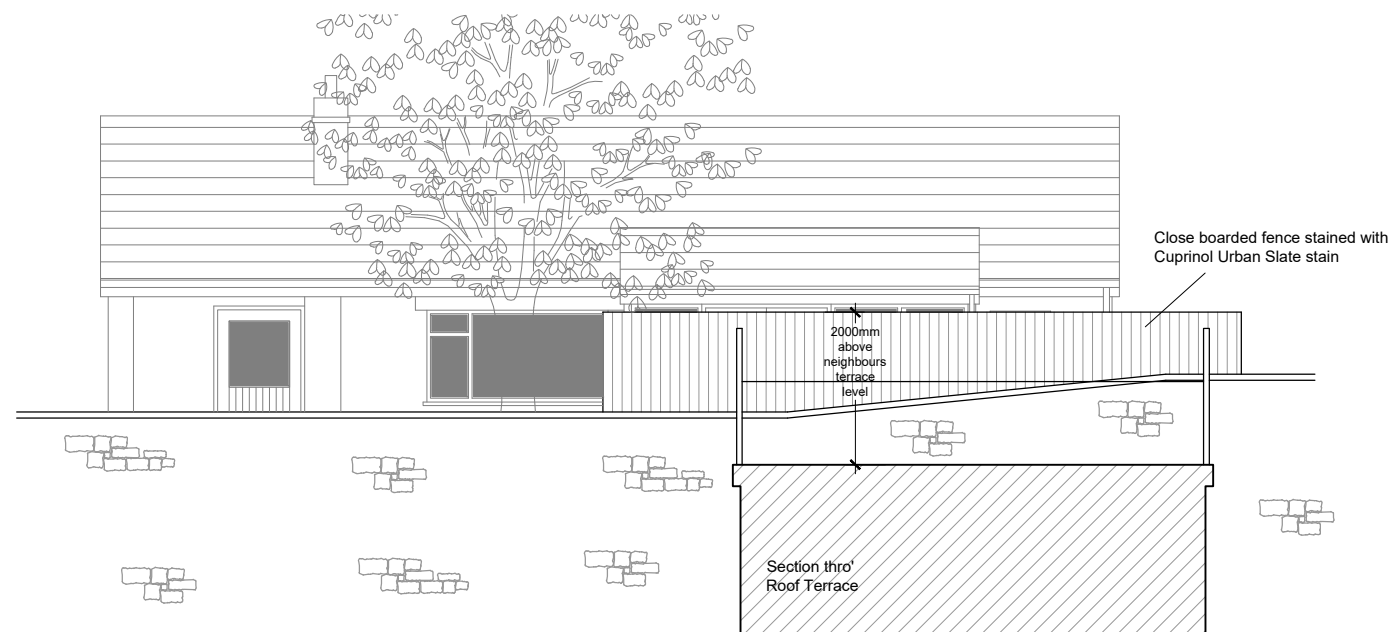

North West Elevation showing proposed fence to 2 Church Close to provide screening from the garages off Back Brennand Street

Client Mr and Mrs Morton		
Project Proposed Extension to 2 Church Close Clitheroe BB7 2HQ		
Drawing Title Proposed Boundary Treatment		
Scale 1:100 @ A3	Date Aug 2024	Drawn LFR
READ DESIGN LTD		
164 - 04		