




Front North West Elevation 1:100

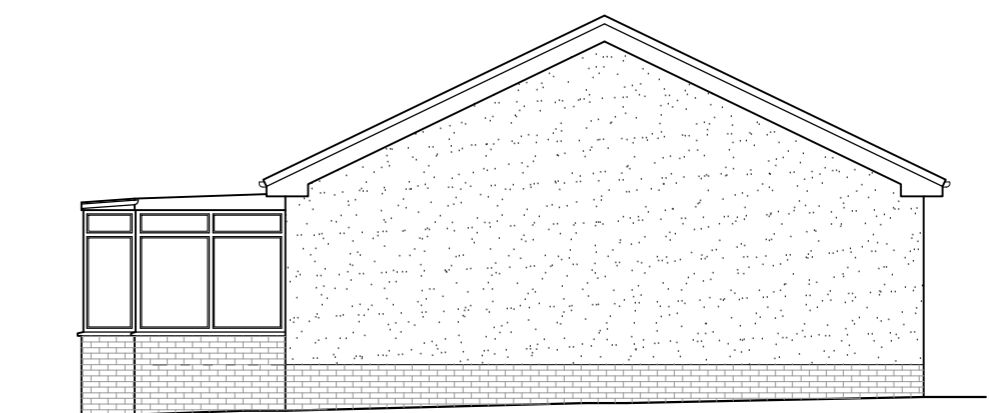

Side South West Elevation 1:100

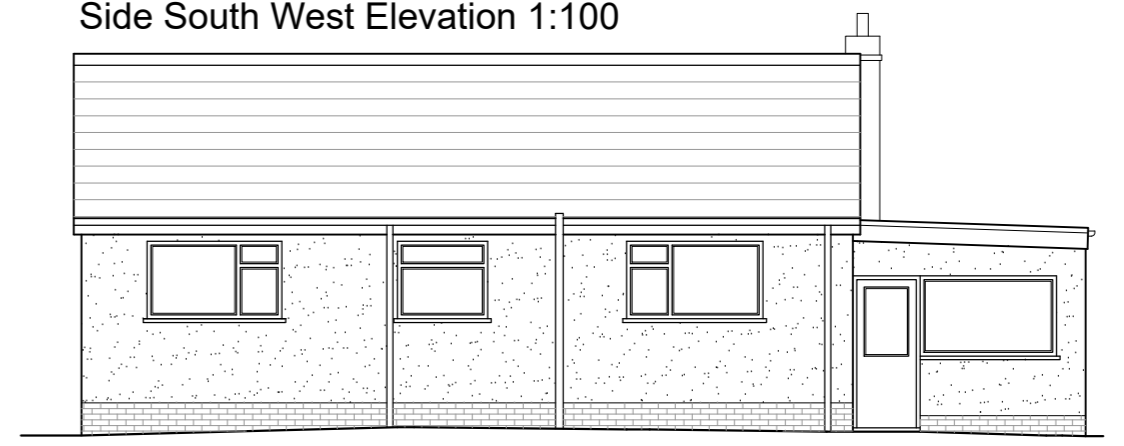

Rear South East Elevation 1:100

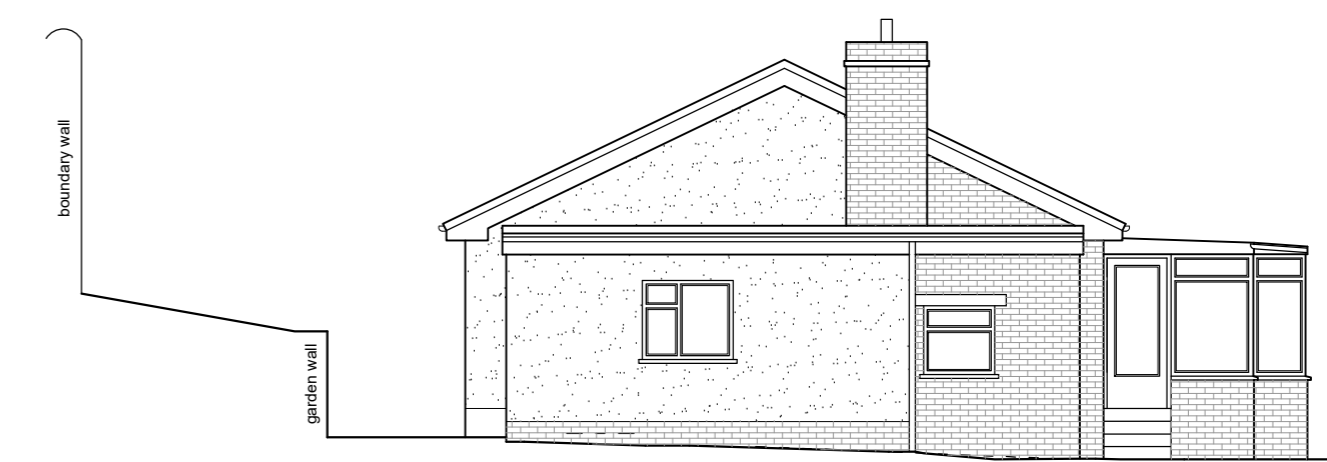

Side North East Elevation 1:100

REV A - Dimensions added. LFR 30.04.24

Client Mr and Mrs Morton		
Project Proposed Extension to 2 Church Close Clitheroe BB7 2HQ		
Drawing Title Existing Plans and Elevations		
Scale 1:50/100 @ A2	Date March 2024	Drawn LFR
READ DESIGN LTD		
164 - 01 A		