


Existing Site Plan

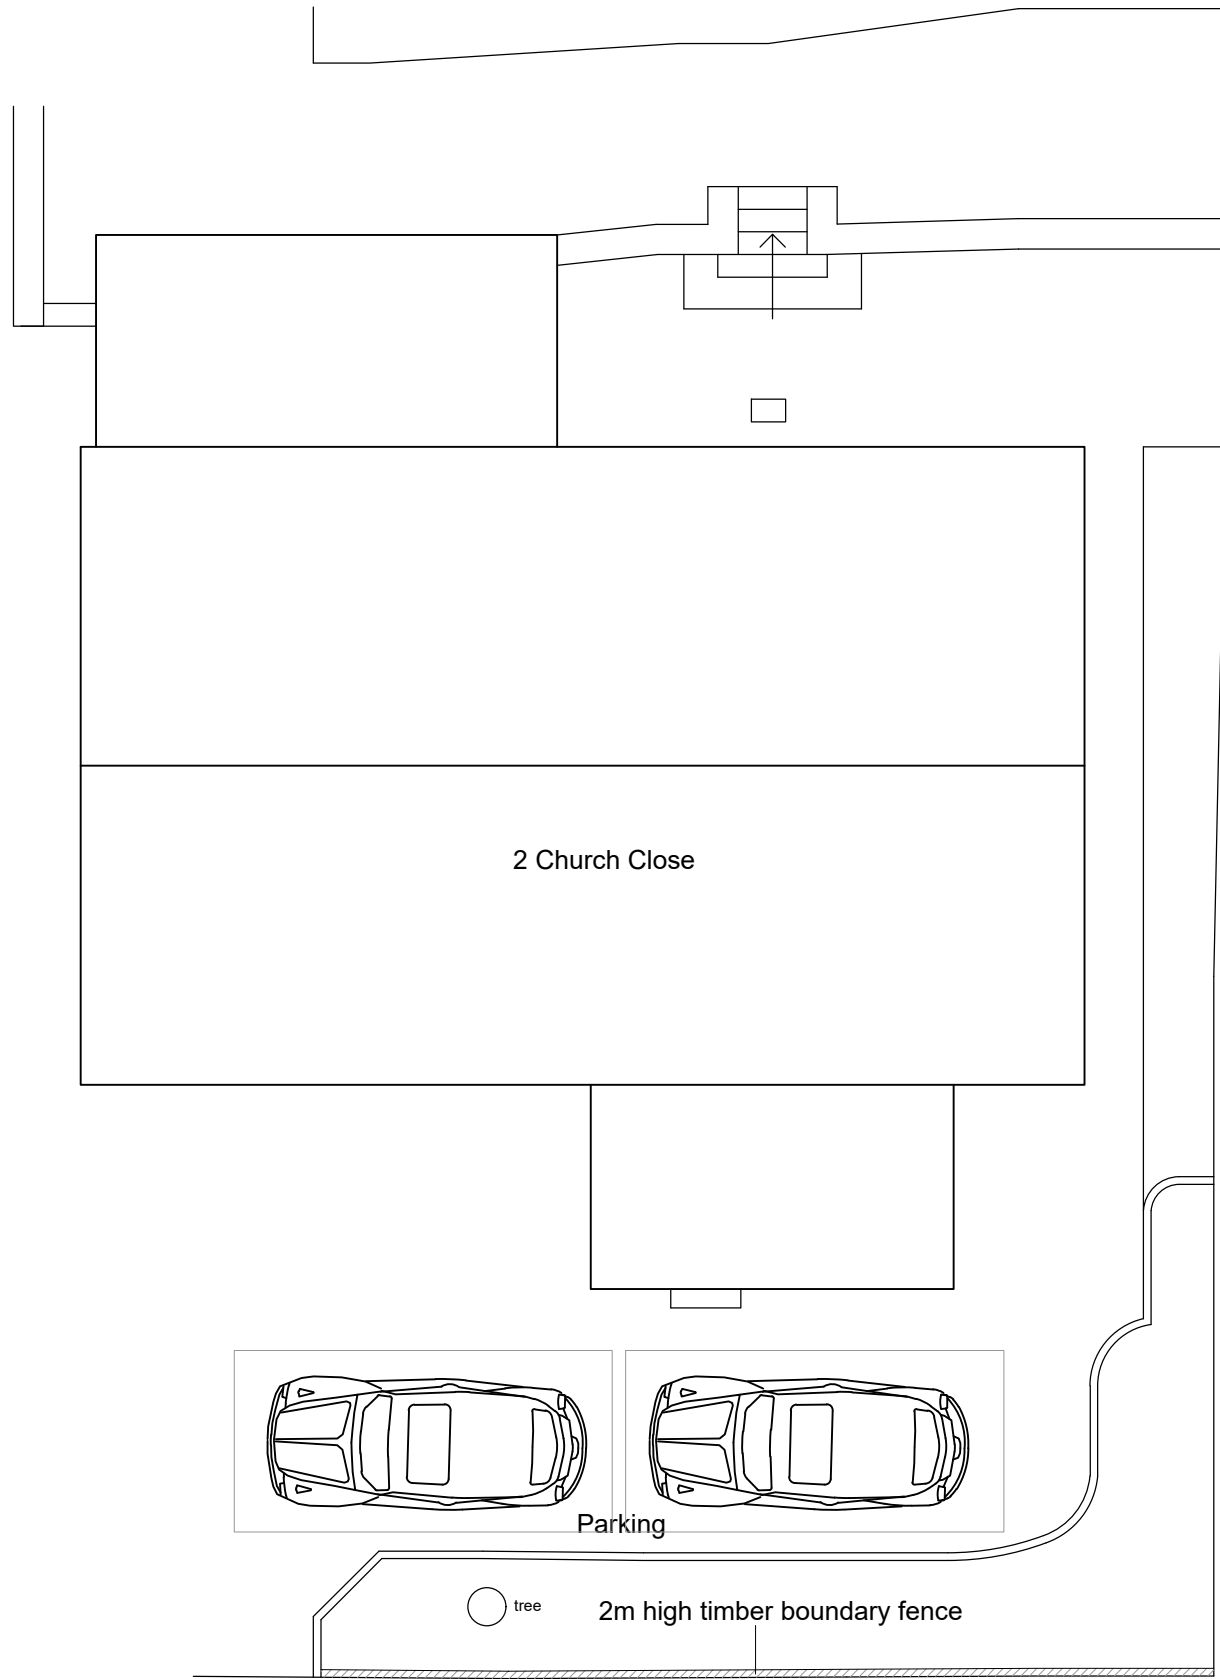

Proposed Site Plan

REV A - Drawing updated. LFR 30.04.24

Client Mr and Mrs Morton		
Project Proposed Extension to 2 Church Close Clitheroe BB7 2HQ		
Drawing Title Existing and Proposed Site Plans		
Scale 1:100 @ A2	Date April 2024	Drawn LFR
READ DESIGN LTD		
164 - 03 A		