


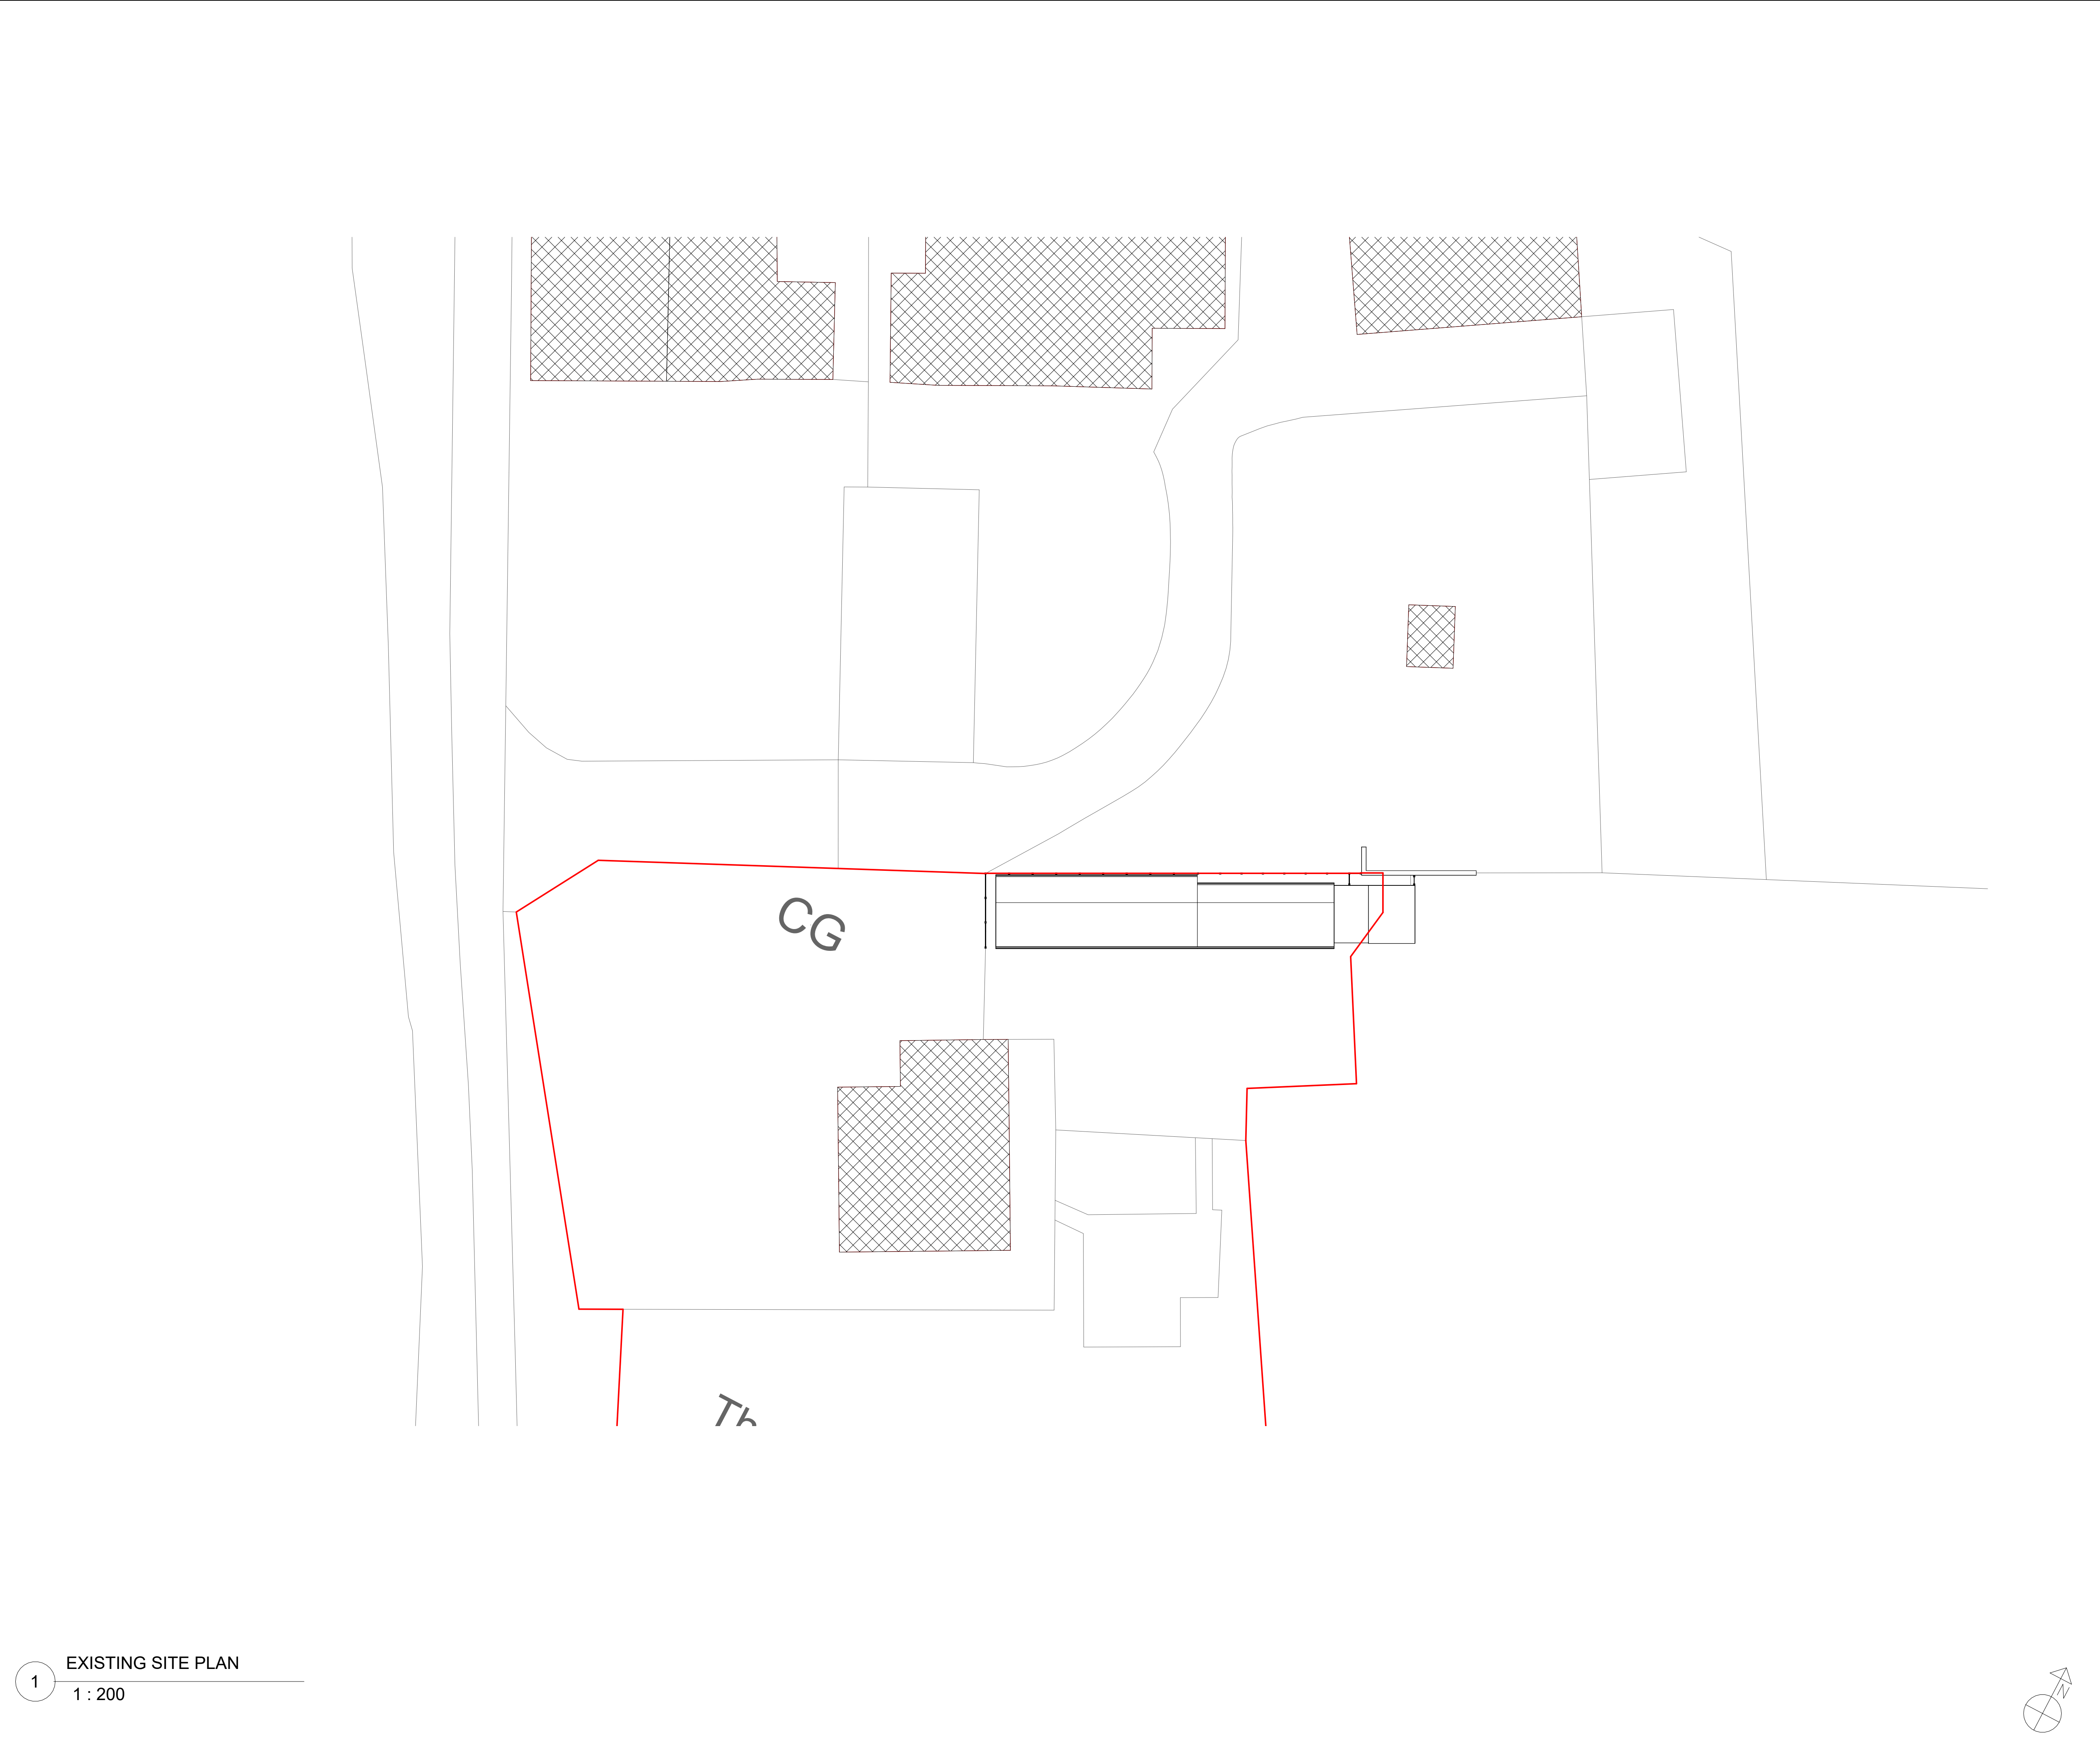

Peter Hitchen
Architects

Marathon House
The Sidings Business Park
Whalley, BB7 9SE

01254 823 885

www.peterhitchenarchitects.co.uk

NOTES:

No.	Description	Date

CLIENT: Mr Hubbard
The Croft
West Bradford
Clitheroe
BB7 4RT

PROJECT: Proposed Replacement Mixed
Use Outbuilding

SHEET: EXISTING SITE PLAN

Project number PHA/937

Date 15/05/2024

Drawn by LW

Checked by PH

A1.1

Scale 1 : 200

Sheet size A1