


o l d r o a d

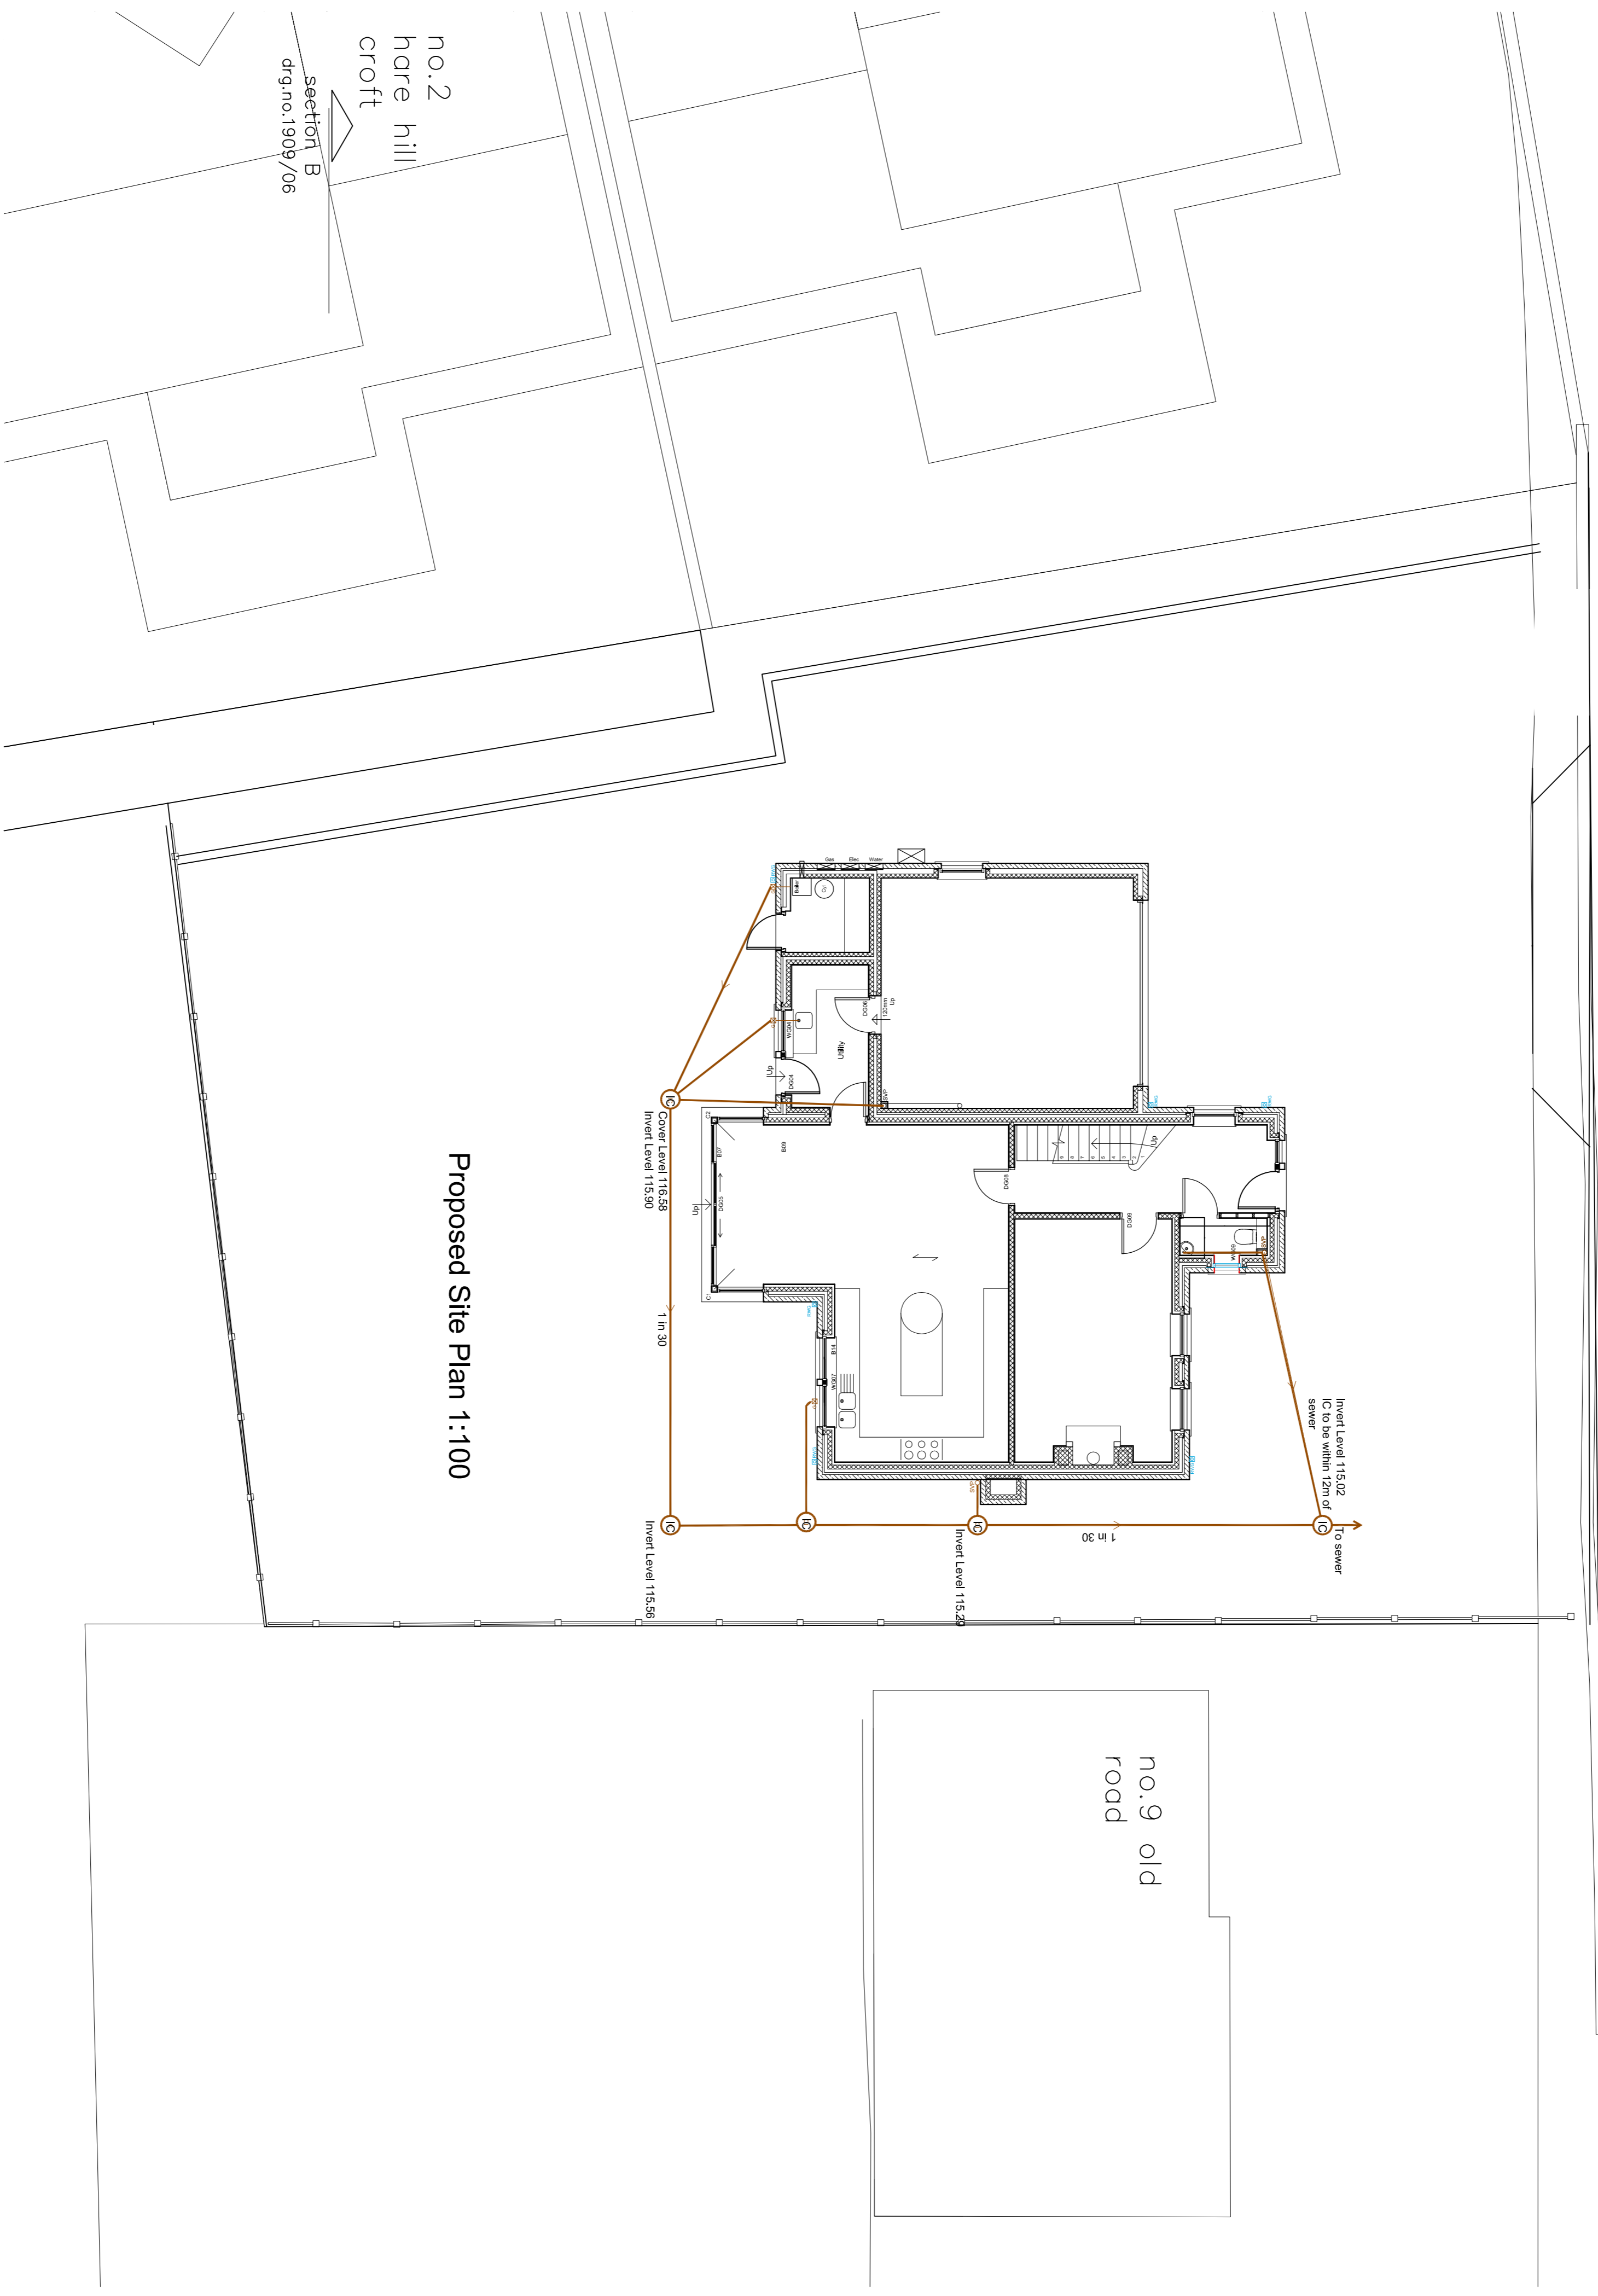

Proposed Site Plan 1:100

REV.	DATE	DESCRIPTION	CHECKED	DATE

PROJECT		RESIDENTIAL DEVELOPMENT	
TITLE		PLOT 11 - CHATBURN OLD RD	
DRAWN BY		AM1	
SCALE		1:200	
DATE		APR 20 09	
DRAWING NUMBER		COR/P011/DL	
REV		-	