 

 
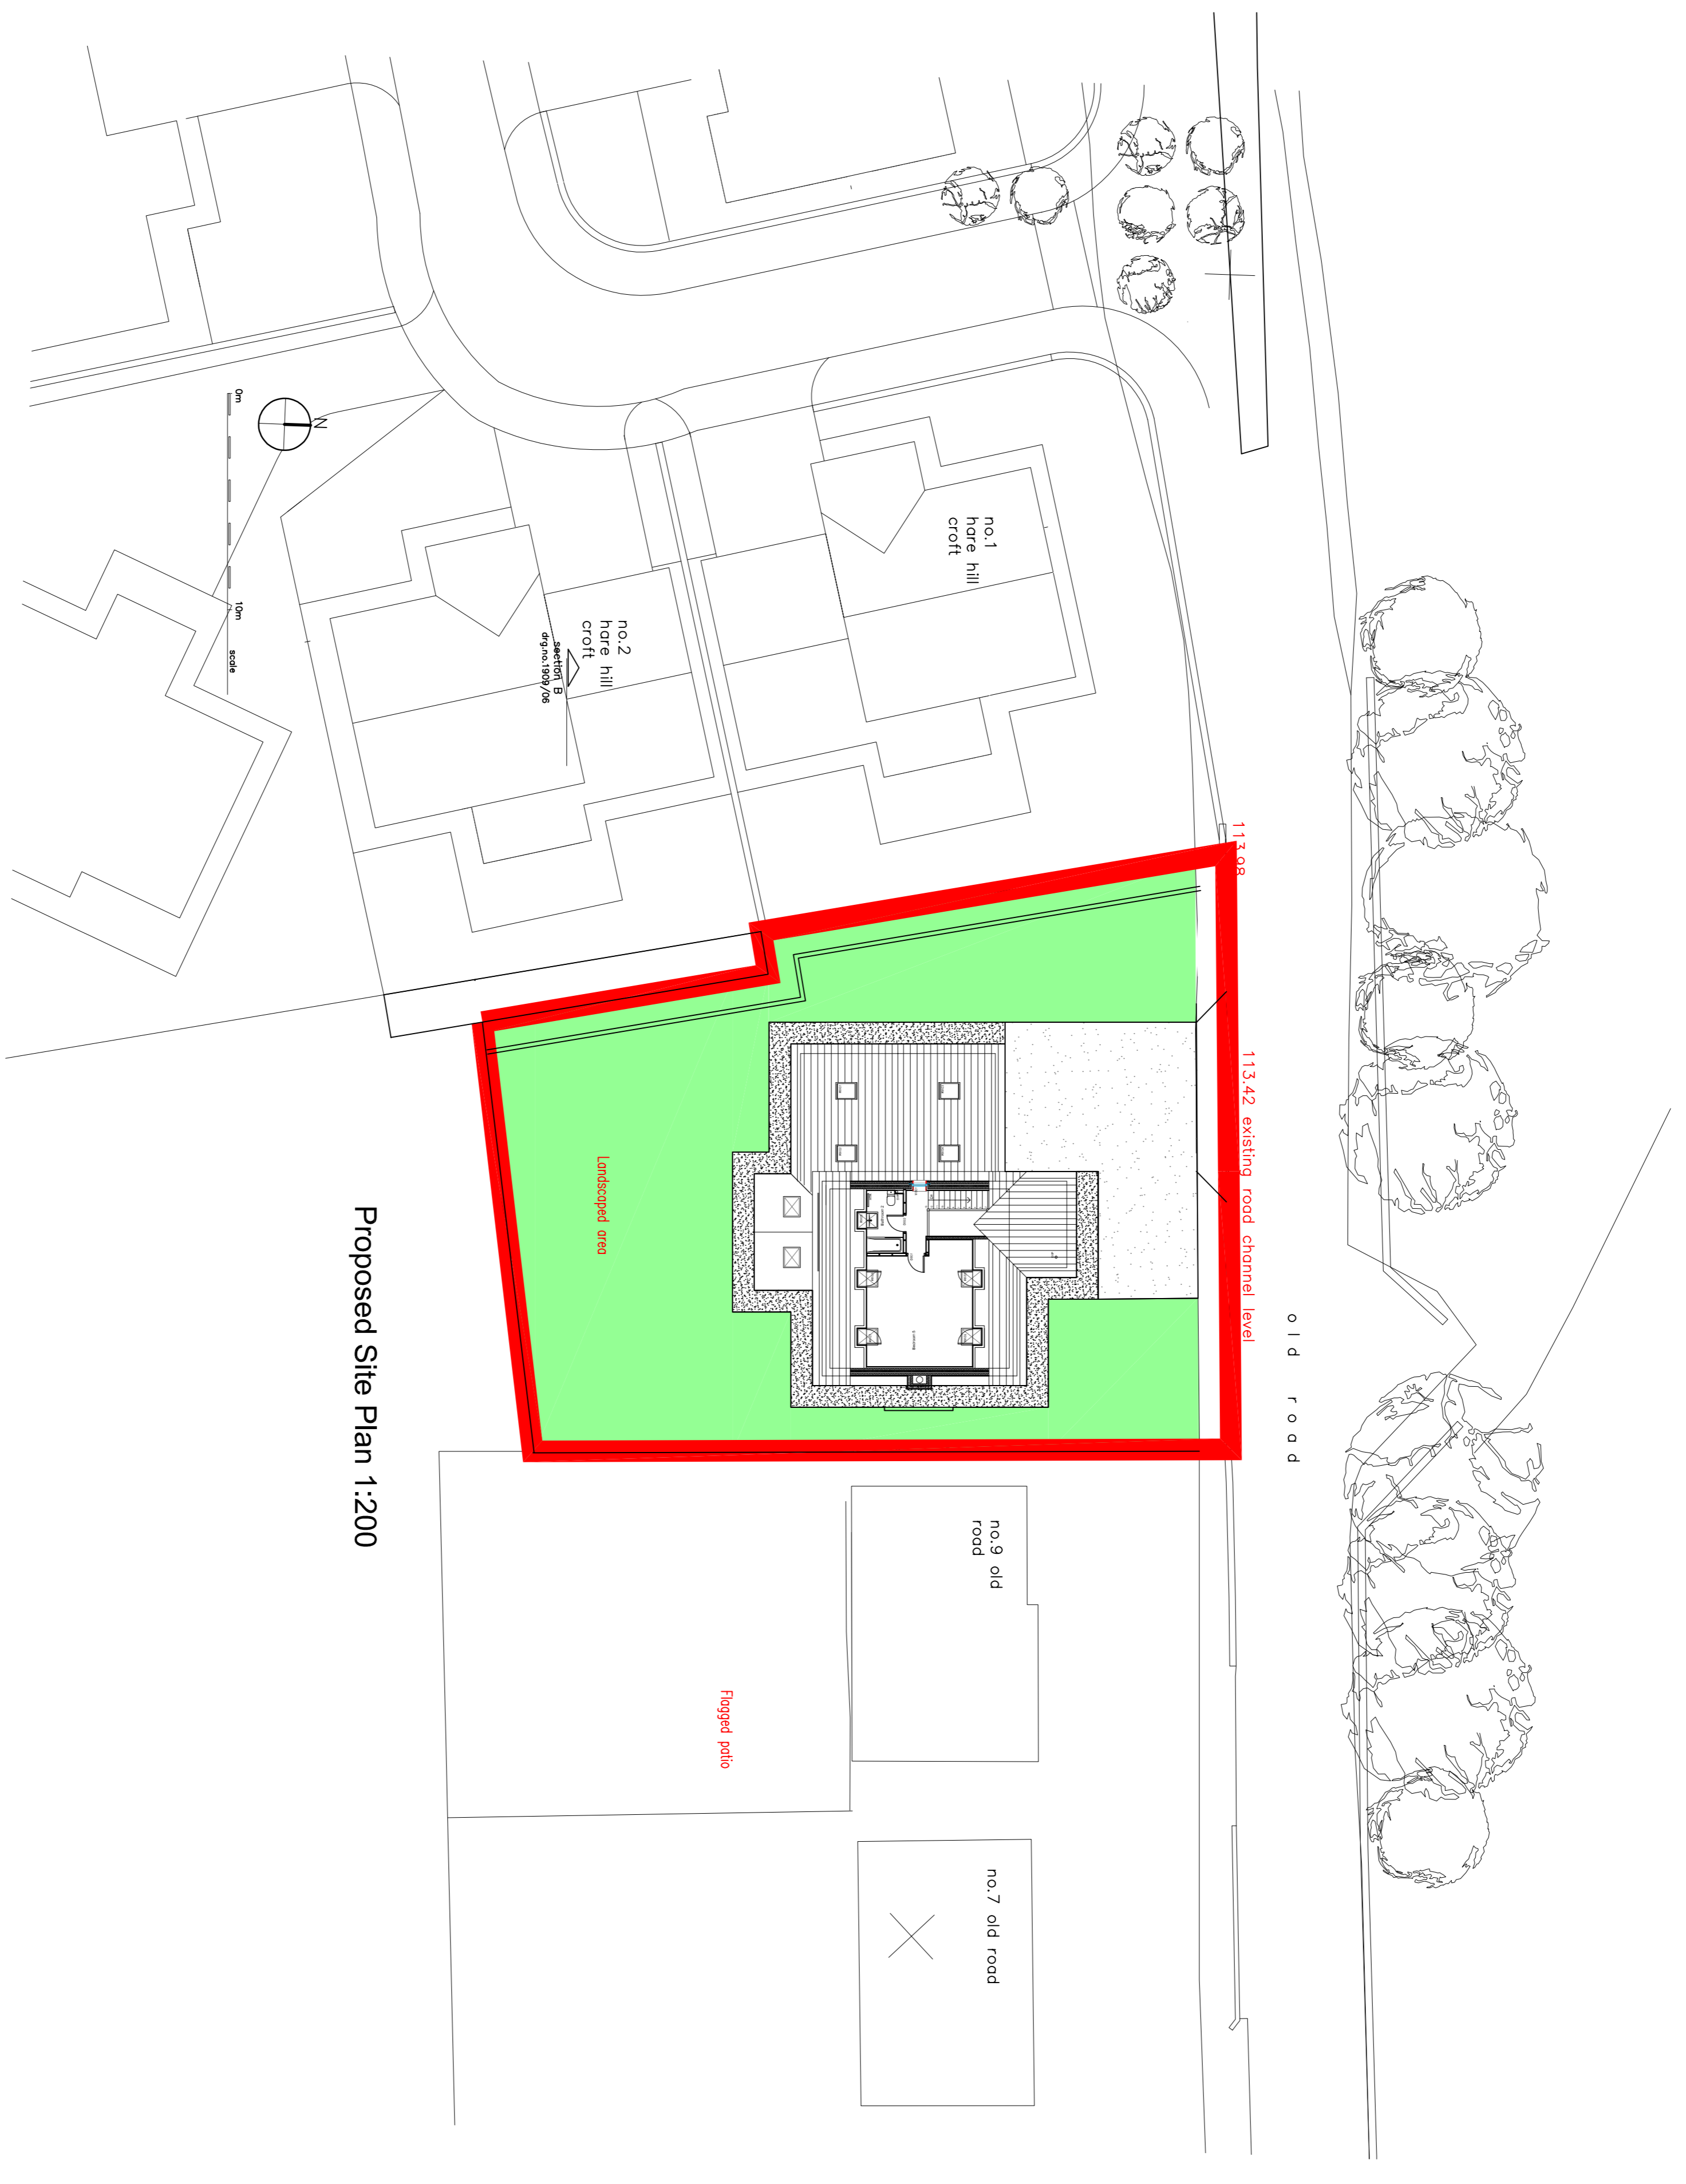


KEY:

SURFACE MATERIALS	
	BLACK TARMAC
	GRASSED/SOFT LANDSCAPED AREAS
	GRAVEL PATHS



Proposed Site Plan 1:200

REV	DATE	DESCRIPTION	BY	CHK
B	Mar 24 AM	Clarify retaining wall notes		
A	Dec 23 AM	Revised position of house. Show		
REVISION DISPOSITION				

PROJECT	Residential Development
CLIENT	Chatburn Old Road
SCALE	1:200
DATE	Apr 20 2024
DRAWING NUMBER	COR/P011/SP
REV	B