
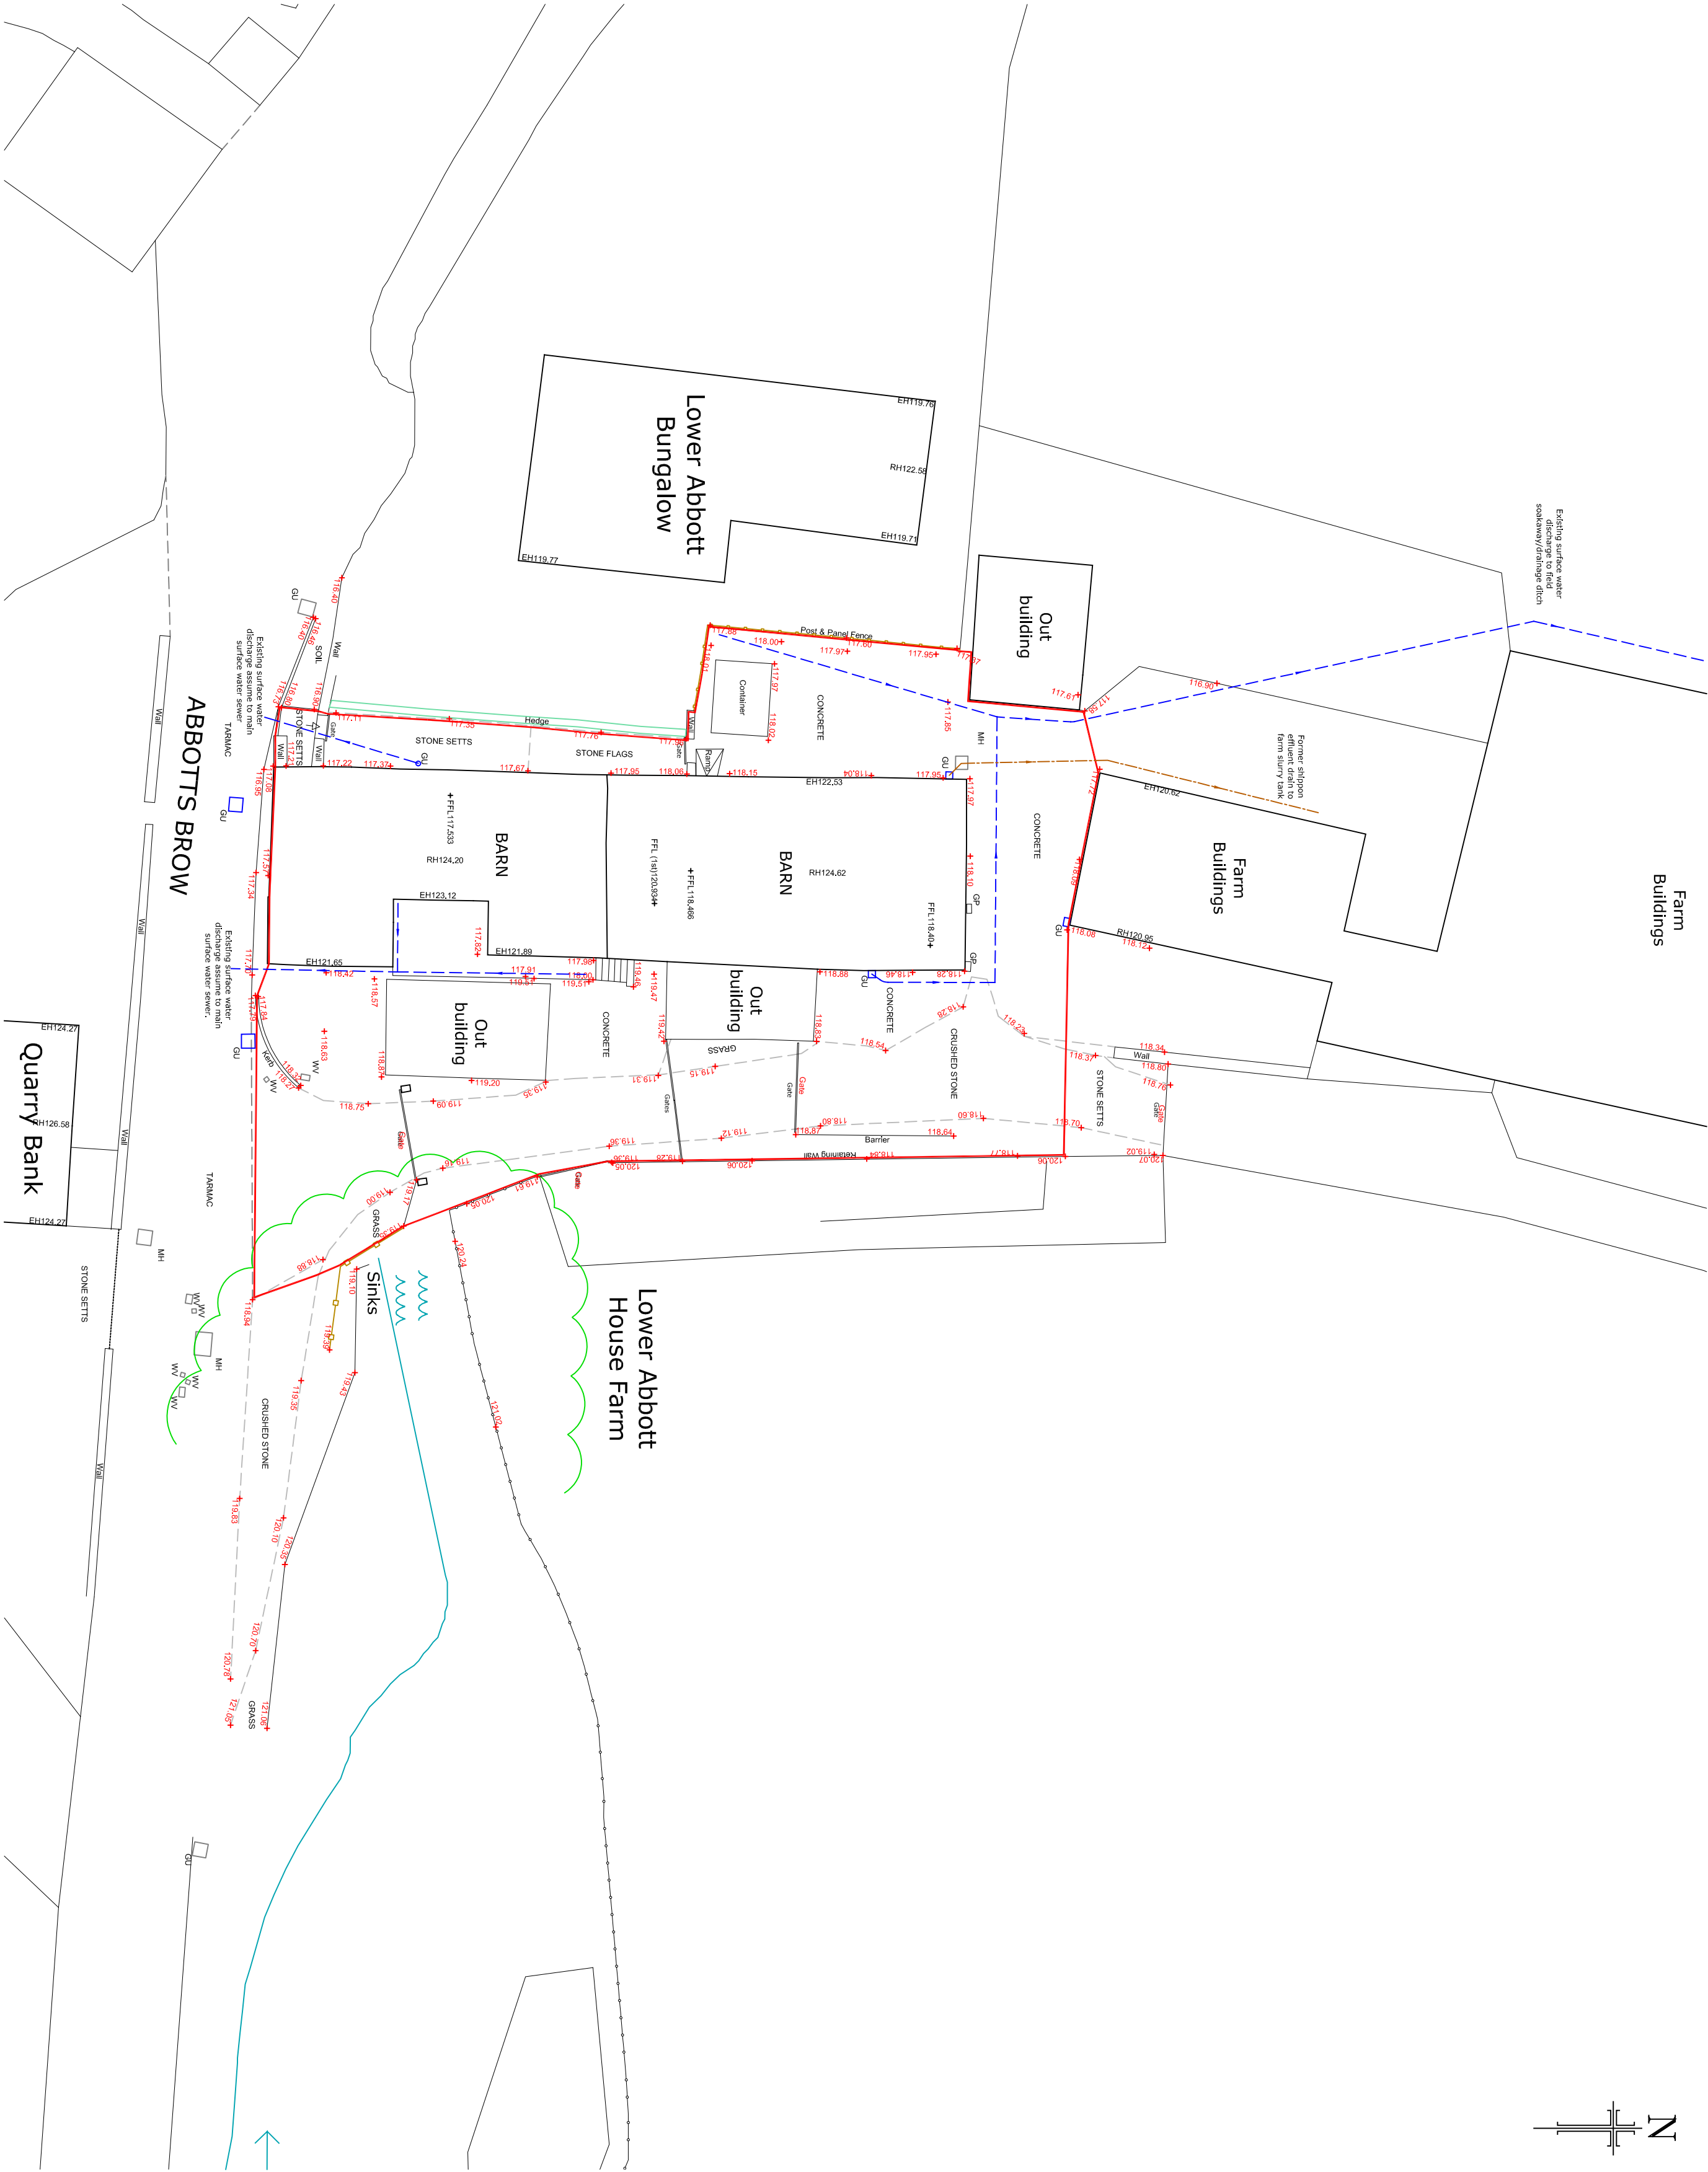


NOTES

Do not scale from this drawing. All dimensions must be checked and verified by the contractor prior to works commencing on site.

REVISIONS		
REV	DESCRIPTION	DATE
A	Details of existing site drainage noted.	13/01/24

 

CLIENT: Mr R Sharp, 9 Dorchester Avenue, Oswaldtwistle, BB5 4NR.

PROJECT ADDRESS: Lower Abbott House Farm, Abbott Brow, Mellor, Blackburn BB2 7HT.

PROJECT TITLE: Proposed Barn Conversion to Residential Dwelling

DRAWING TITLE: Existing Site Plan.

PAPER SIZE: A2 DRAWING NUMBER: GMLAHF(A)02 REV: A

SCALE: 1/200 DATE: October 2020 DRAWN BY: GM