



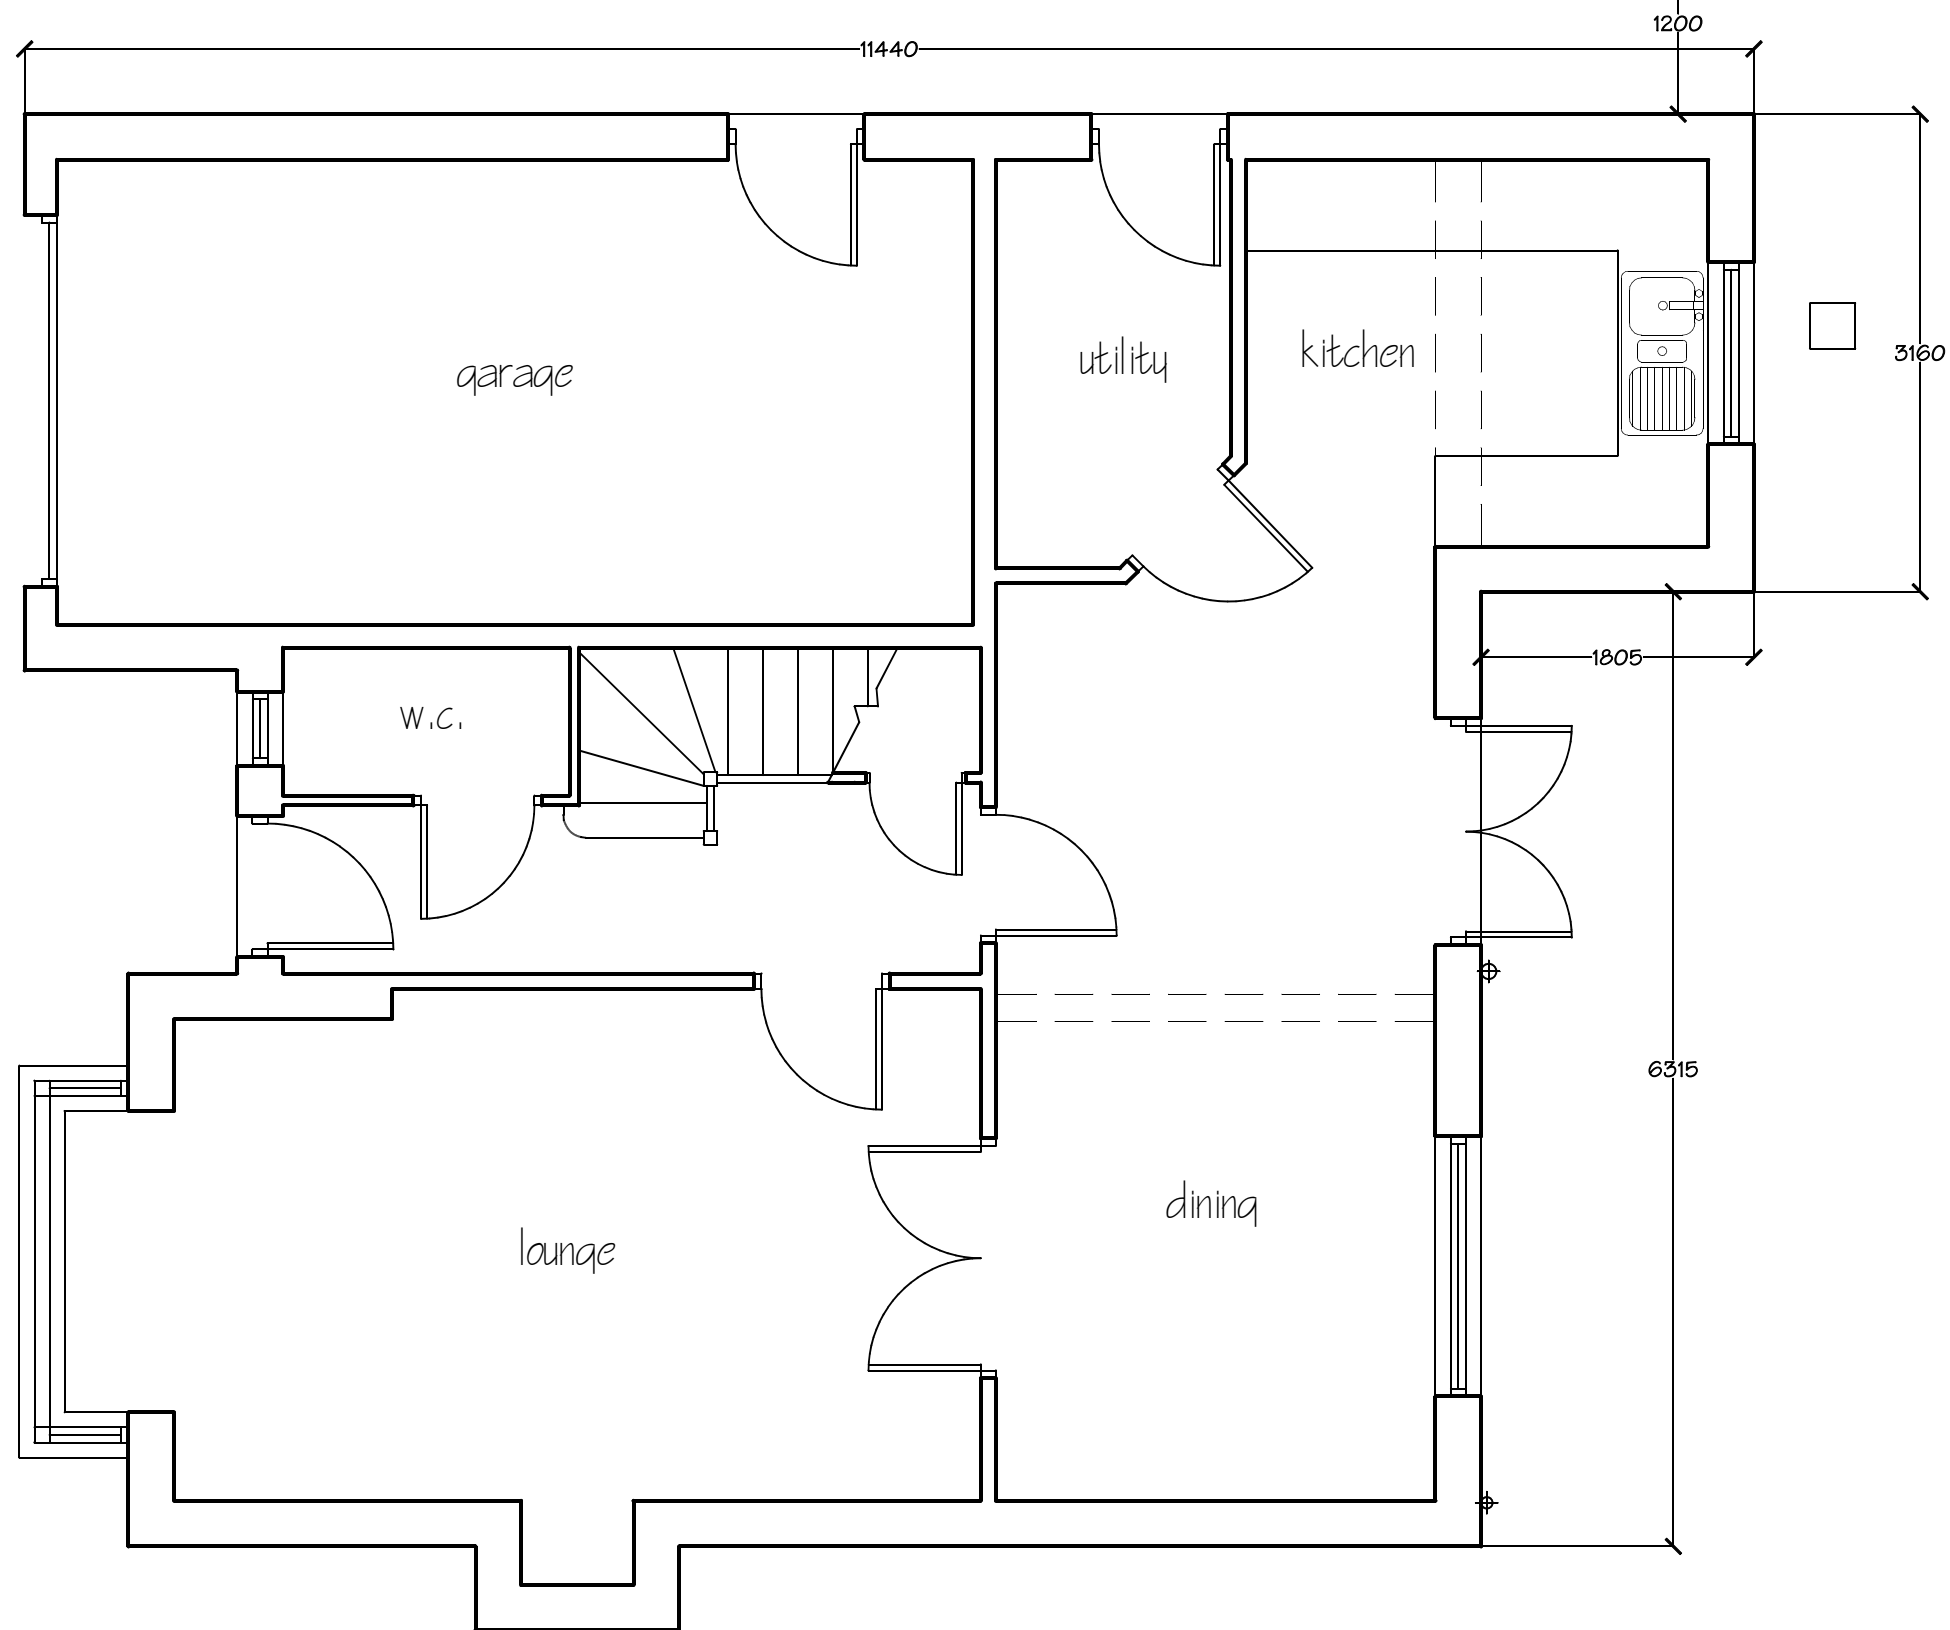

PD Construction Consultants
 7 Beech Street, Clitheroe, Lancs
 BB7 2LL
 tel: 07976 771297
 email: pdcc@hotmail.co.uk

metres

 

PLANNING

Client:		
Mr & Mrs Byrne		
Project:		
Proposed Alterations 4 Park Farm View Barrow		
Dwg title:		
Existing Ground Floor Plan		
Scale @ A3:	Date:	Drawn by:
1:50	10.05.24	PD
Drawing no.		Rev.
1572 - 01		-