



Revision	Date	Revision note	Drawn by	Purpose of issue
-	09.05.24	First issue	LM	Planning

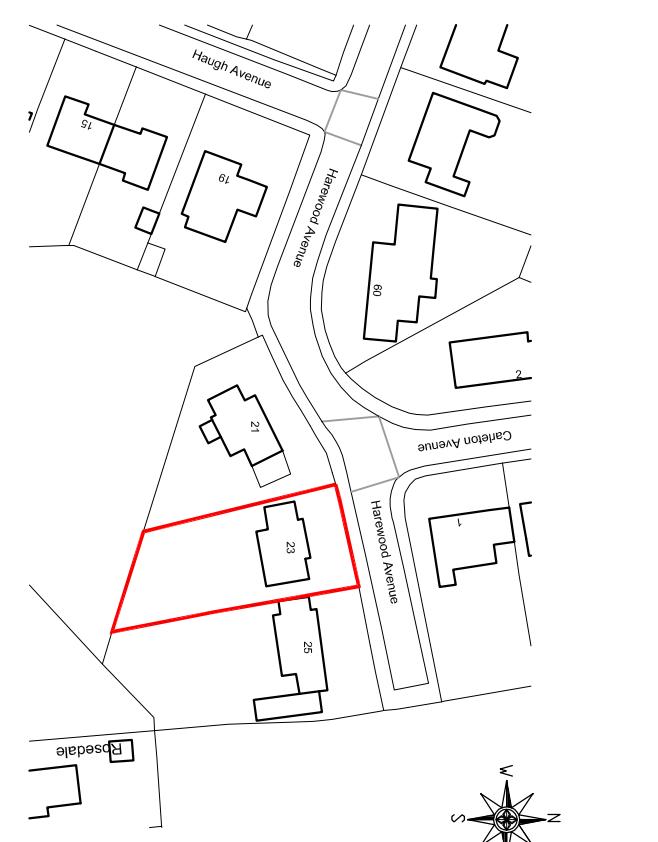

Mapping contents © Crown copyright and database rights 2024
Ordnance Survey 100035207

Location plan - 1:1250

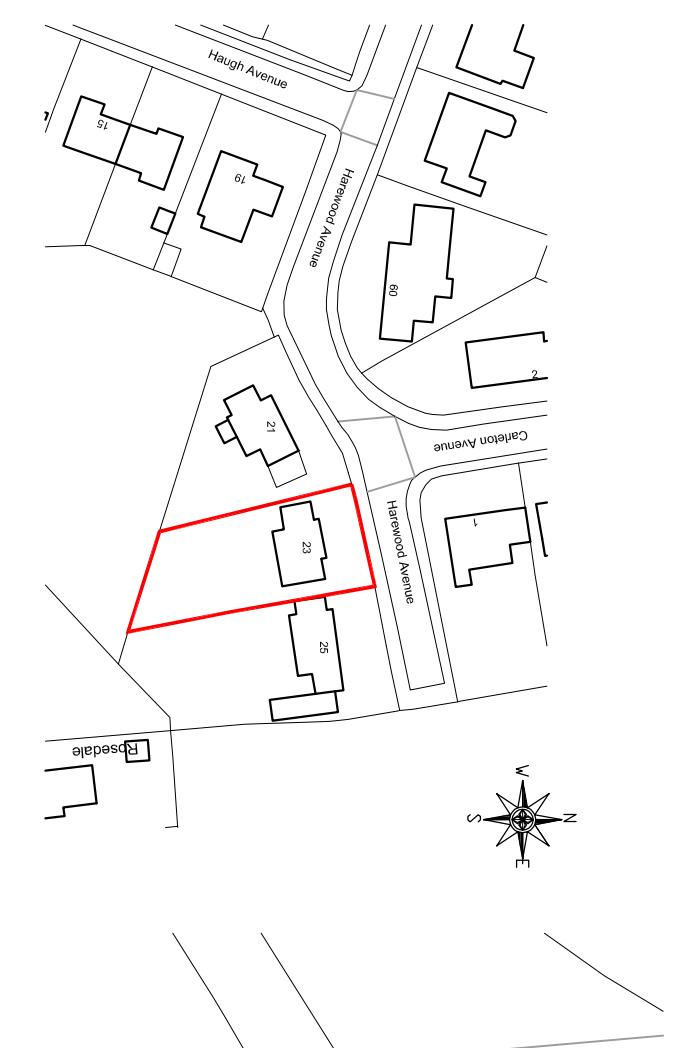

Harewood Avenue

1st floor / infill extension

5748

Existing porch to be demolished

4535

2171

4306

5000

6750

2995

3256

1713

21019

Proposed single storey flat roof extension

Steps down to the lawn

Lawn

Extension

Garage extended to the rear elevation

House

New porch and single storey extension


Existing porch to be demolished

21

23

25

Block plan - 1:200

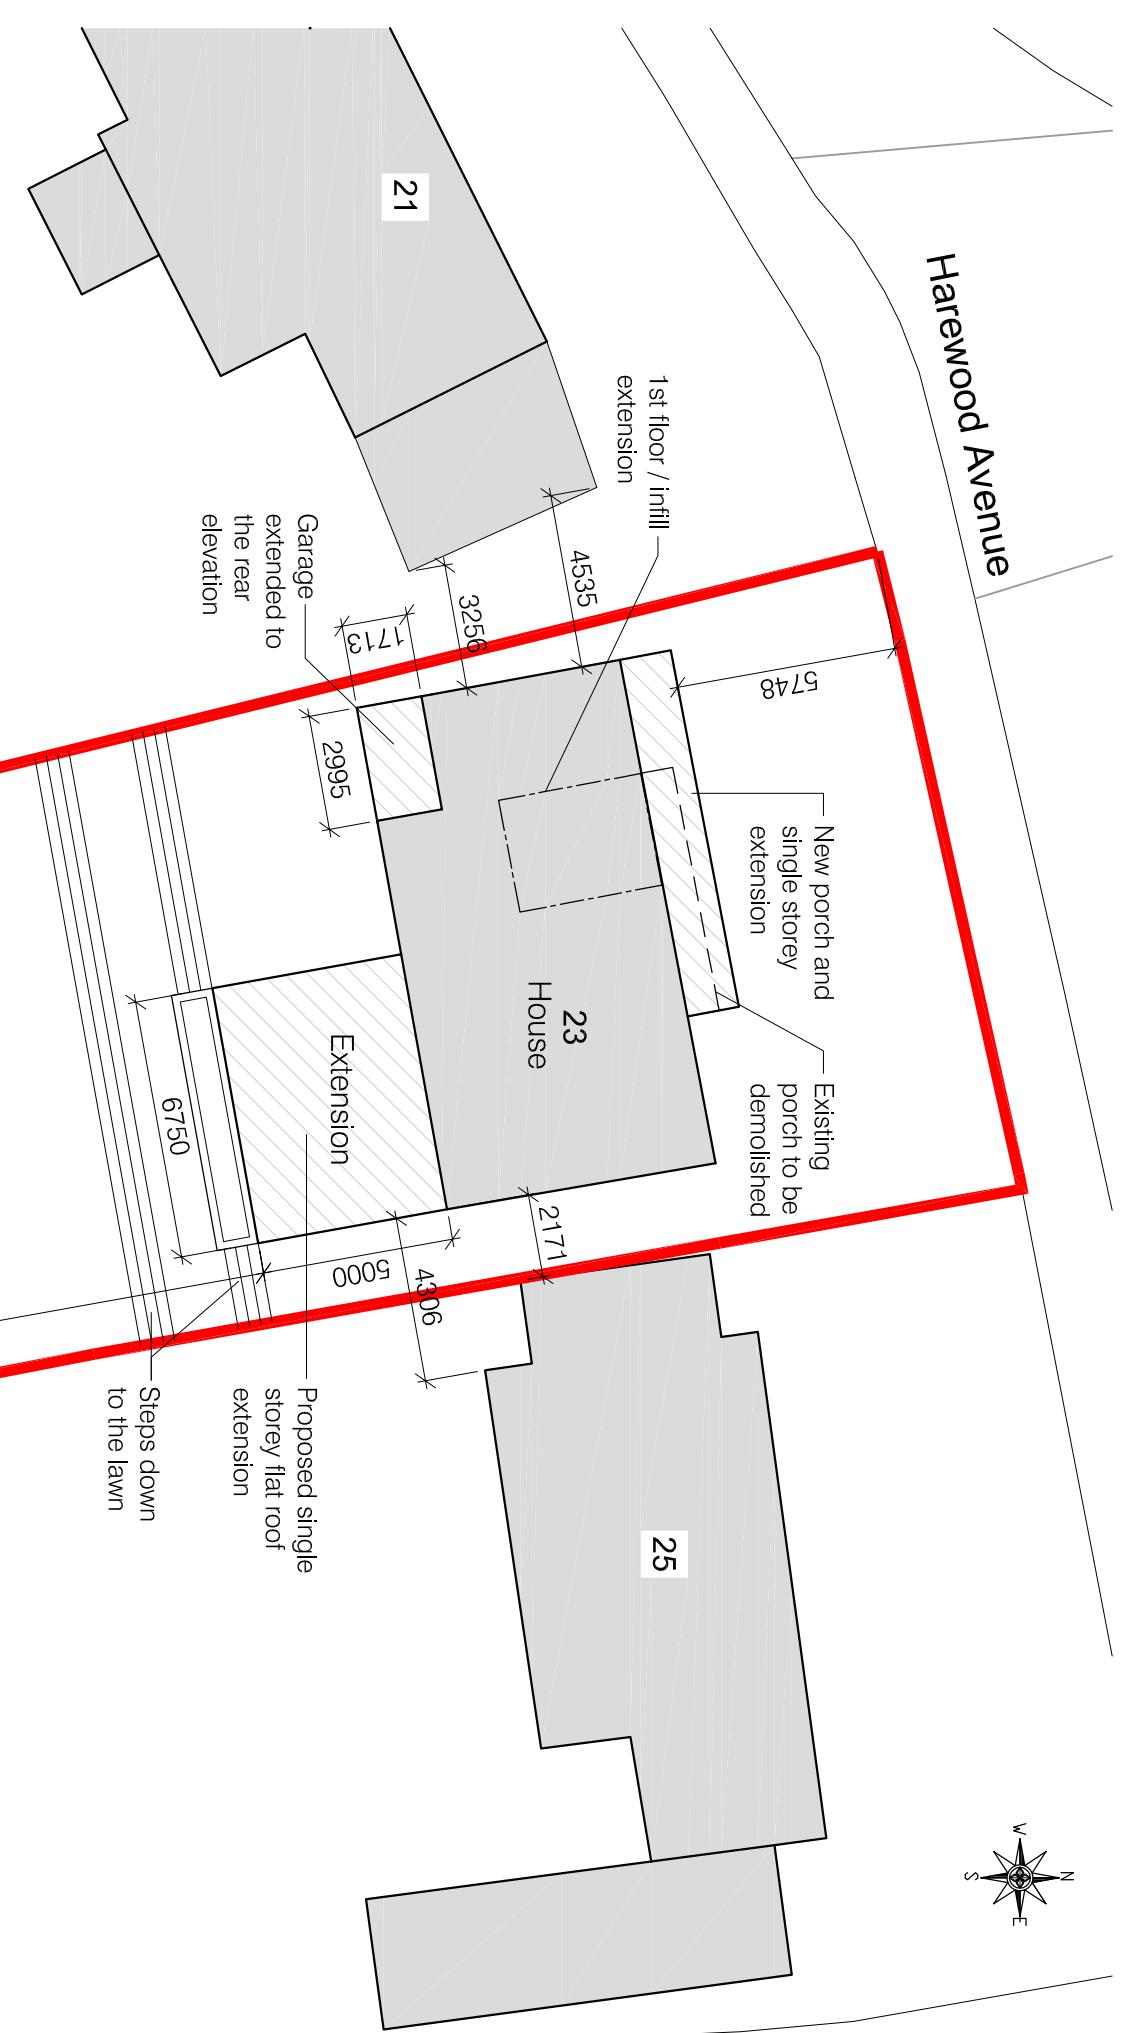

Project
Extension to 23 Harewood Avenue
Simonstone

Drawing title
Location and Block Plan

Drawing number
2405-LP01

Scale
AS noted @ A3

LMC Architecture Limited
Architectural design services

4 Dovedale Drive, Iglenhill, Burnley, Lancashire, BB12 8XD

Web : www.lmcarchitecture.co.uk

Client
Mr J Townsend