
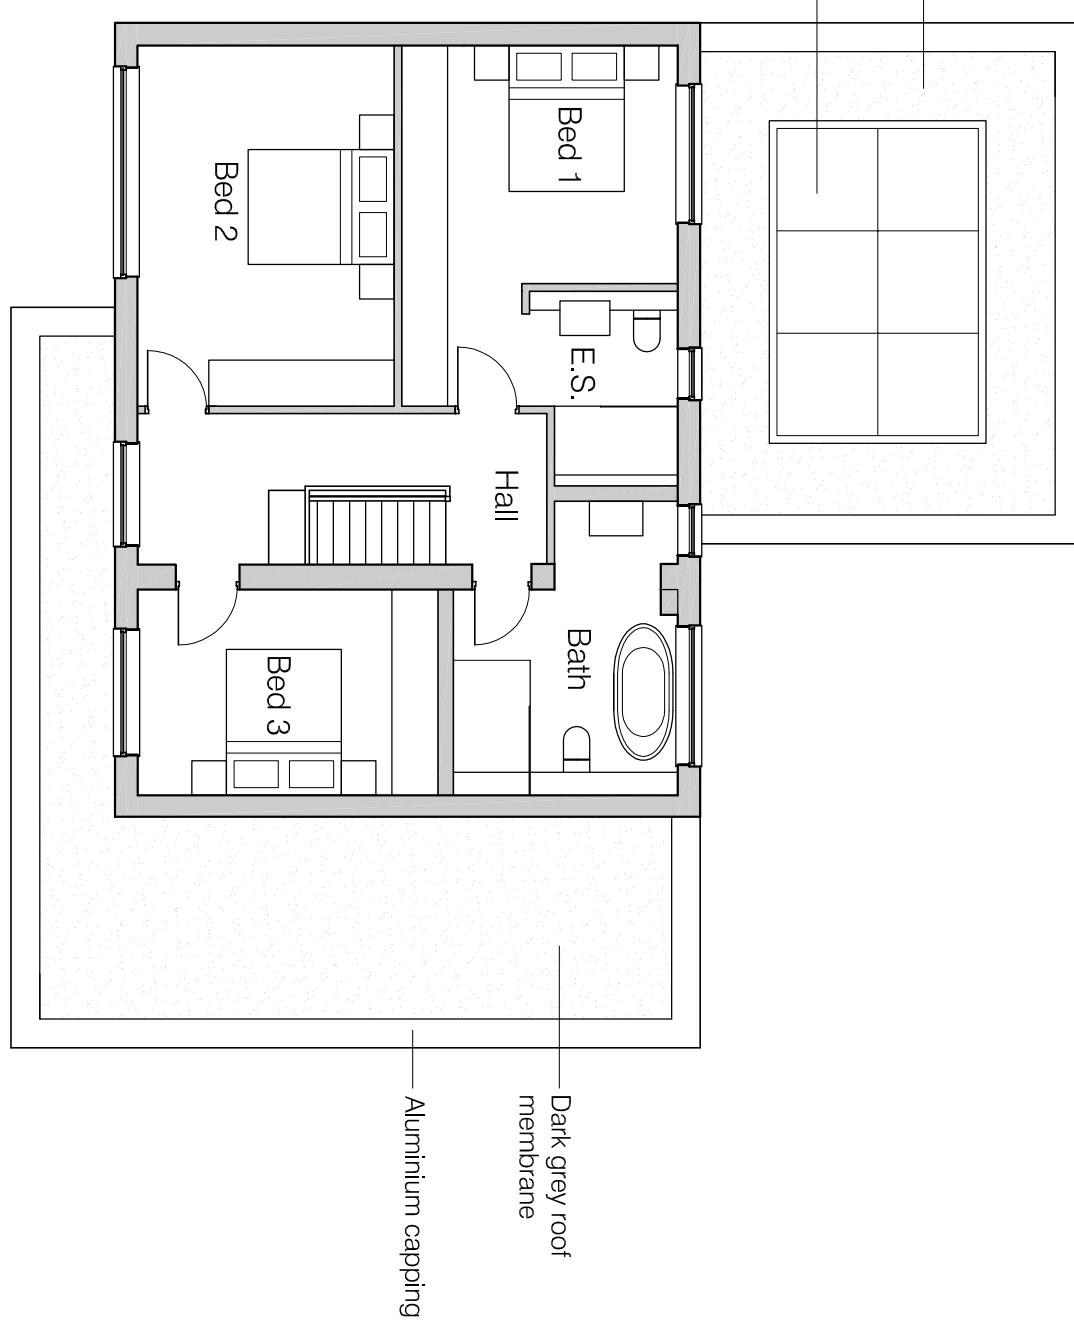


Do not scale. Contractors must check all dimensions on site before preparing production drawings or commencing any work. This drawing and its design is the copyright of LMC Architecture Limited and may not be reproduced in any form whatsoever without their prior express written consent.

Revision	Date	Revision note	Drawn by	Purpose of issue
-	09.05.24	First issue	LM	Planning

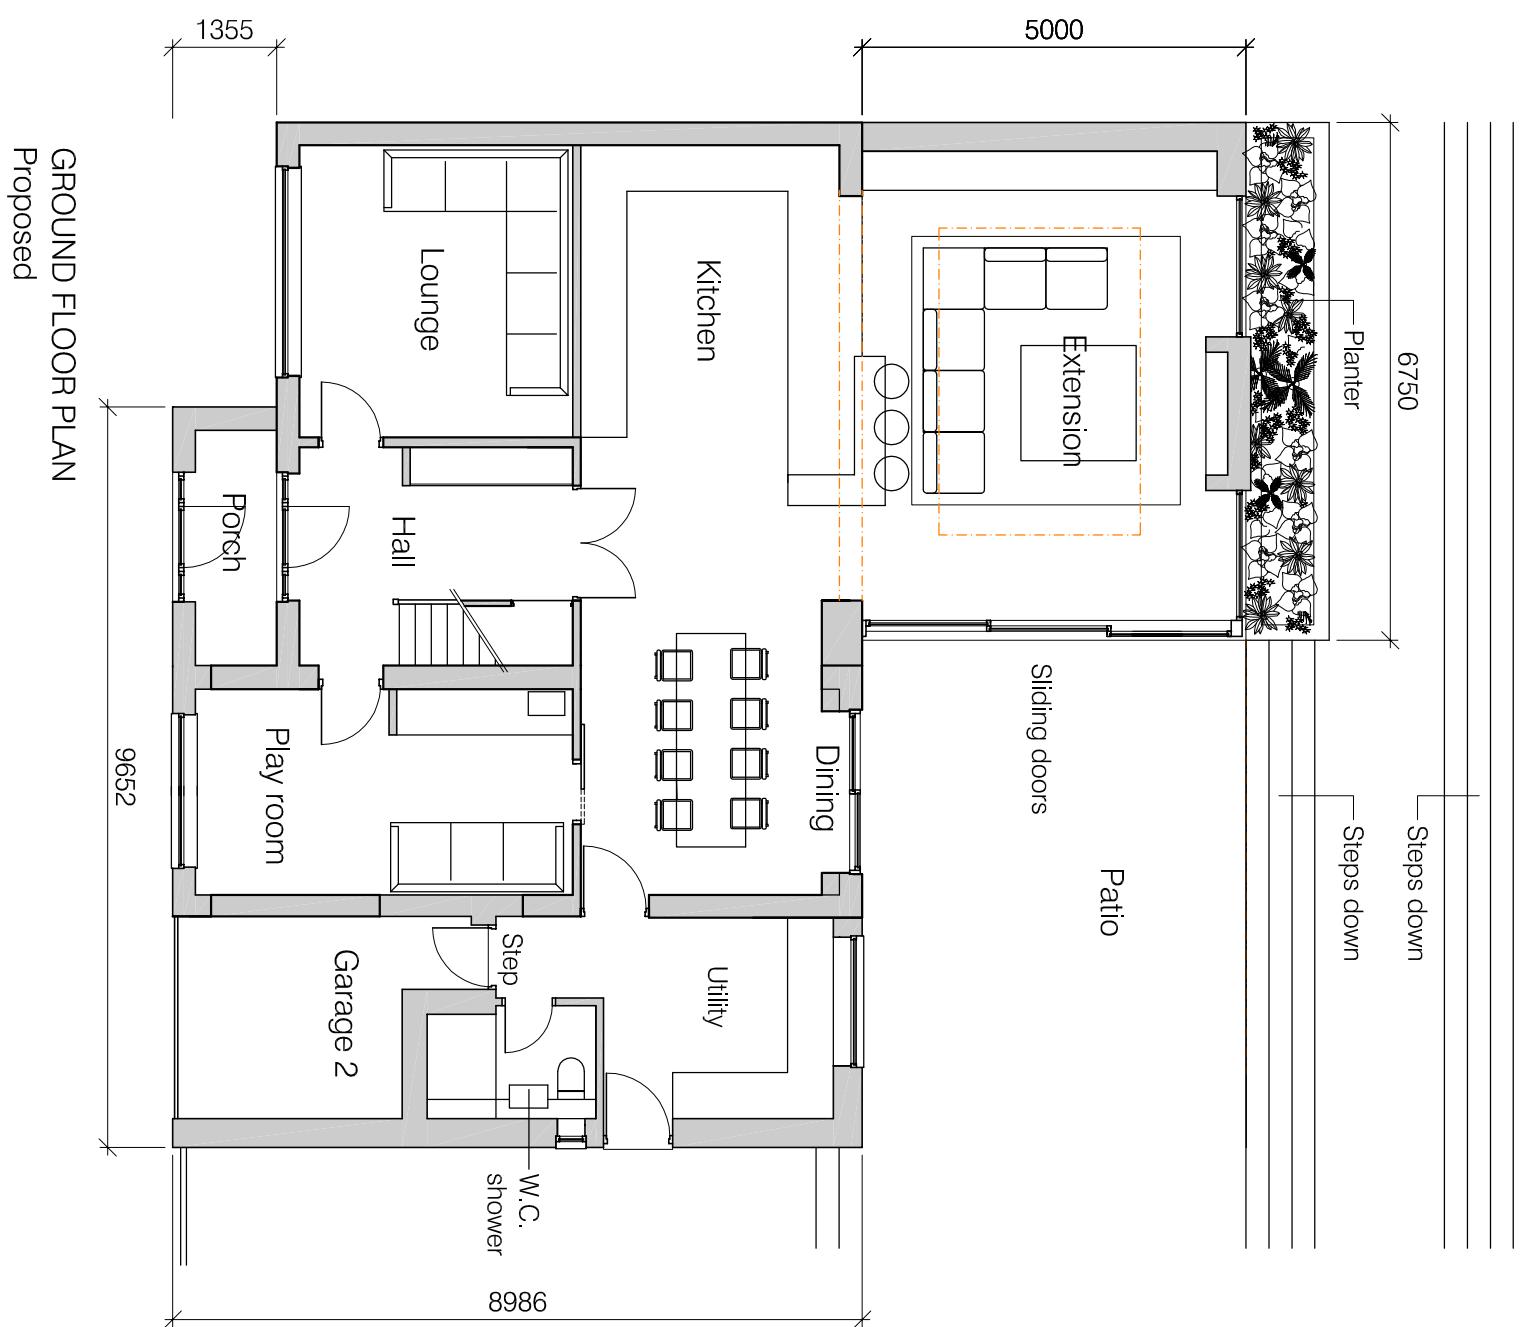

GROUND FLOOR PLAN  
Proposed

FIRST FLOOR PLAN  
Proposed

Project Extension to 23 Harewood Avenue Simonstone	Drawing title Proposed Plans	Scale 1:100 @ A3	LMC Architecture Limited Architectural design services
Client Mr J Townsend	Drawing number 2405-PL10	Date 09.05.24	4 Dovedale Drive, Iglenhill, Burnley, Lancashire, BB12 8XD Web : <a href="http://www.lmcarchitecture.co.uk">www.lmcarchitecture.co.uk</a>