



PLEASE NOTE:

ALL DIMENSIONS ARE TO
FINISHED SIZES

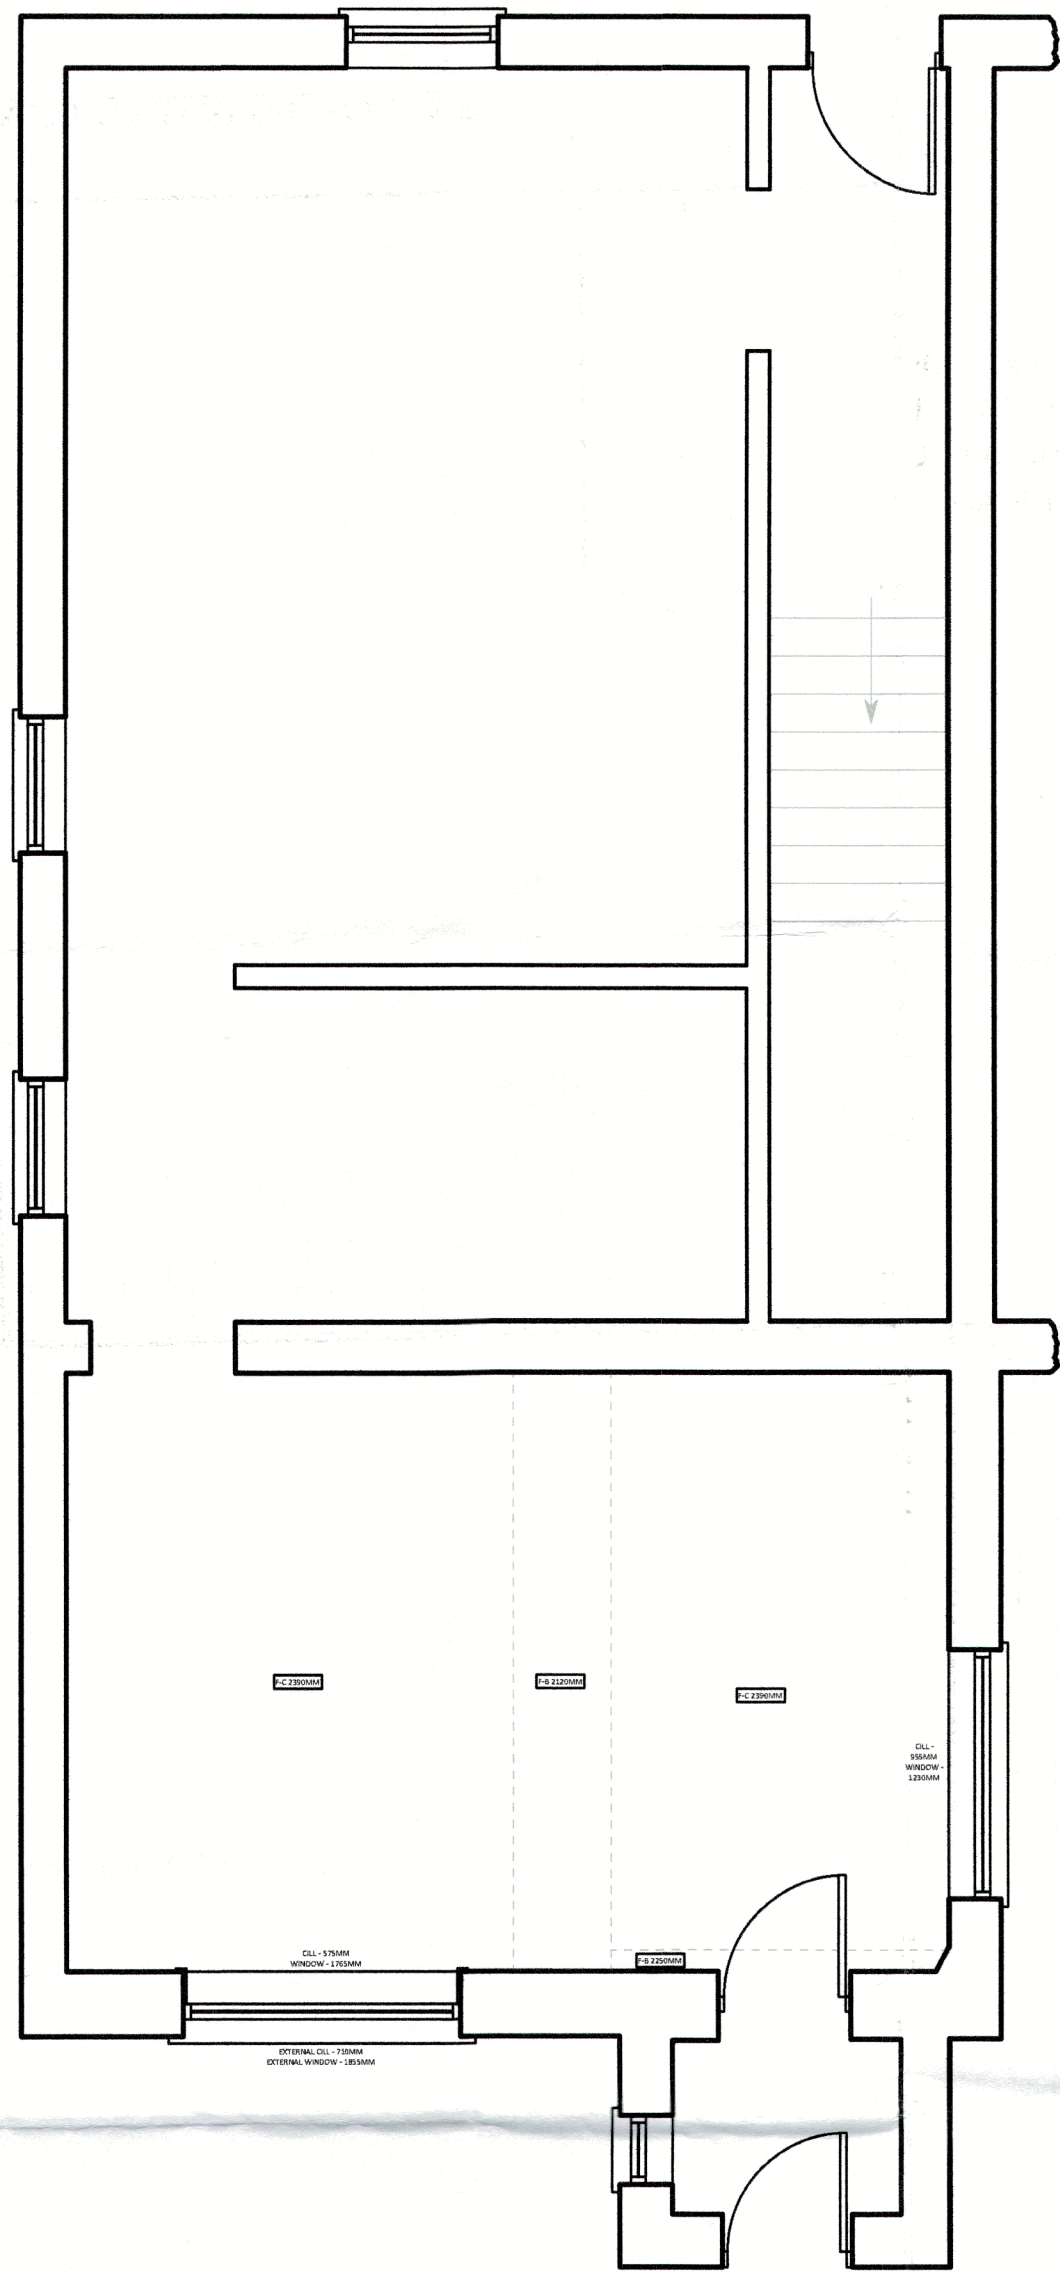


EXISTING PLAN - SCALE 1:50

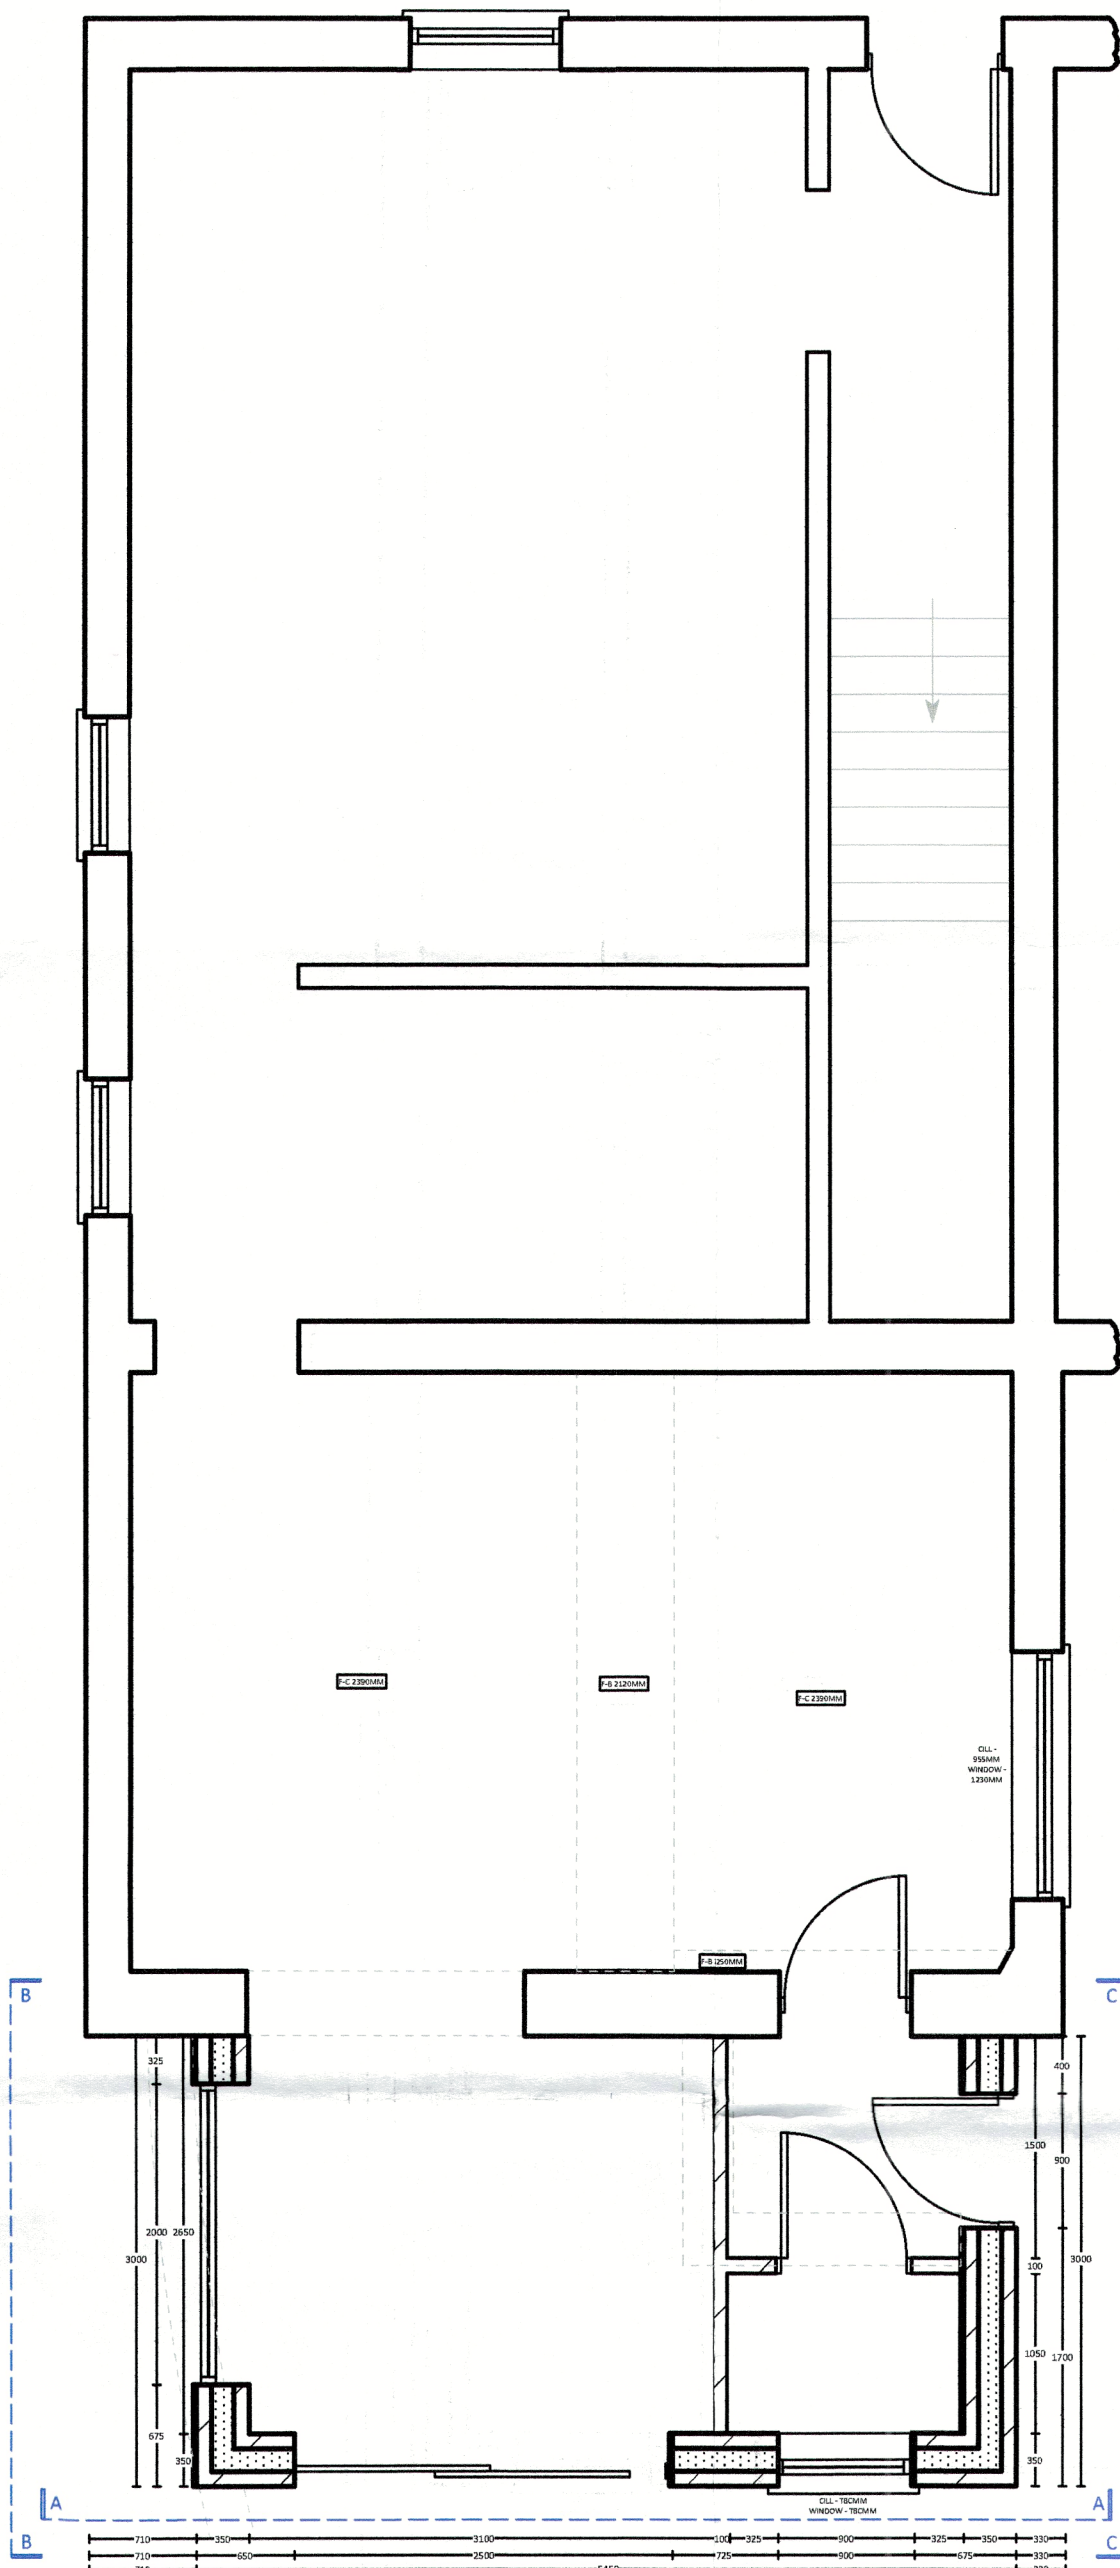

PROPOSED PLAN - SCALE 1:50




EXISTING ELEVATION - SCALE 1:50

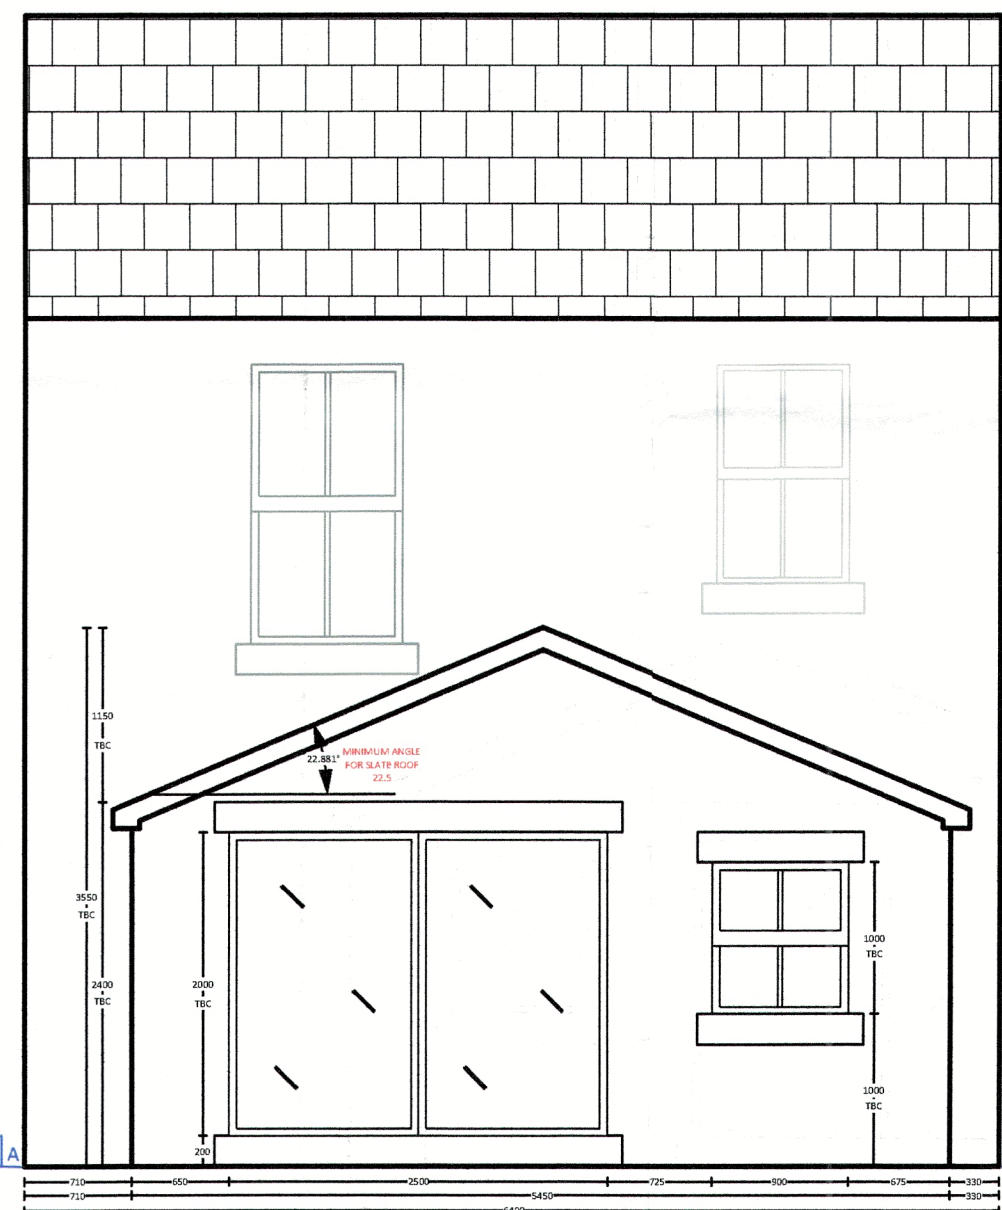


PROPOSED ELEVATION A - SCALE 1:50

NOTES:


- ALL WINDOWS AND DOORS TO HAVE STONE CILLS
- ALL WINDOWS TO BE MATCHING SASH WINDOWS
- PITCH ROOF DETAIL TO HAVE MATCHING SLATE ROOF
- ALL EXTERNAL WALLS TO BE RENDERED FINISH TO MATCH

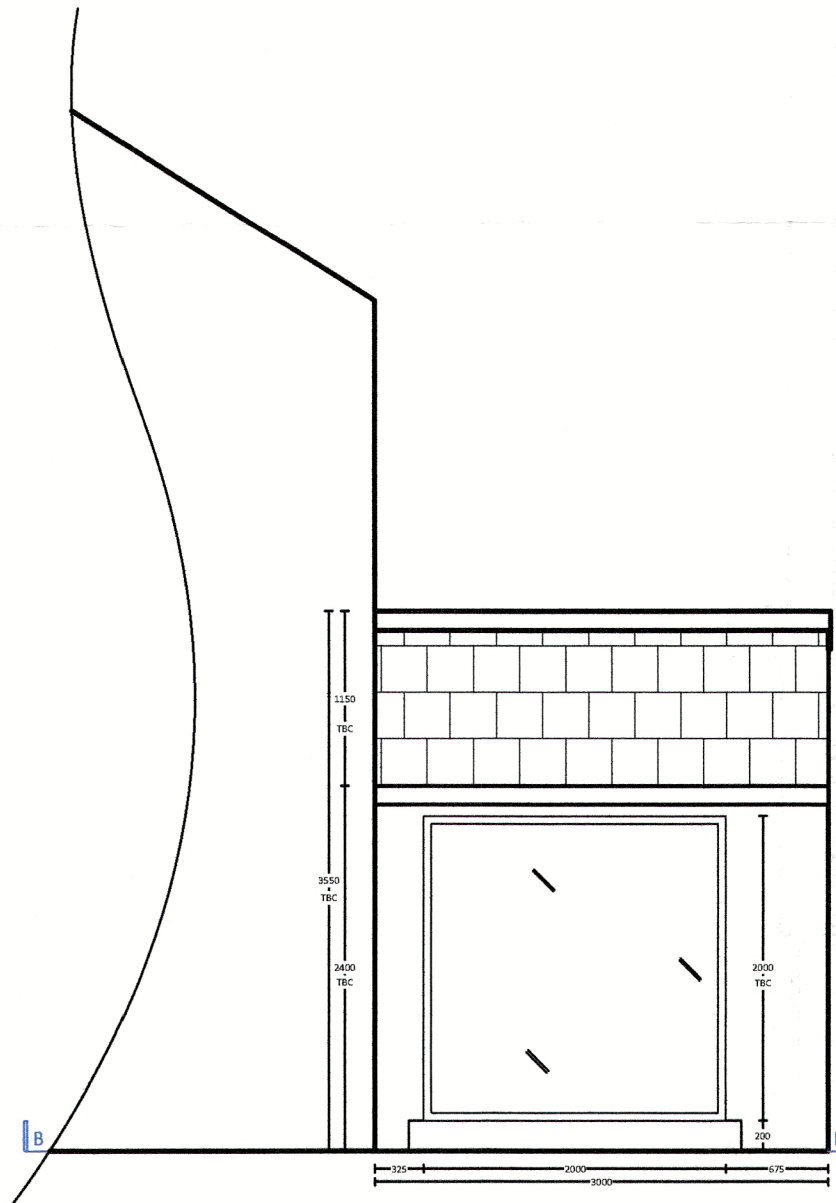

PROPOSED ELEVATION B - SCALE 1:50

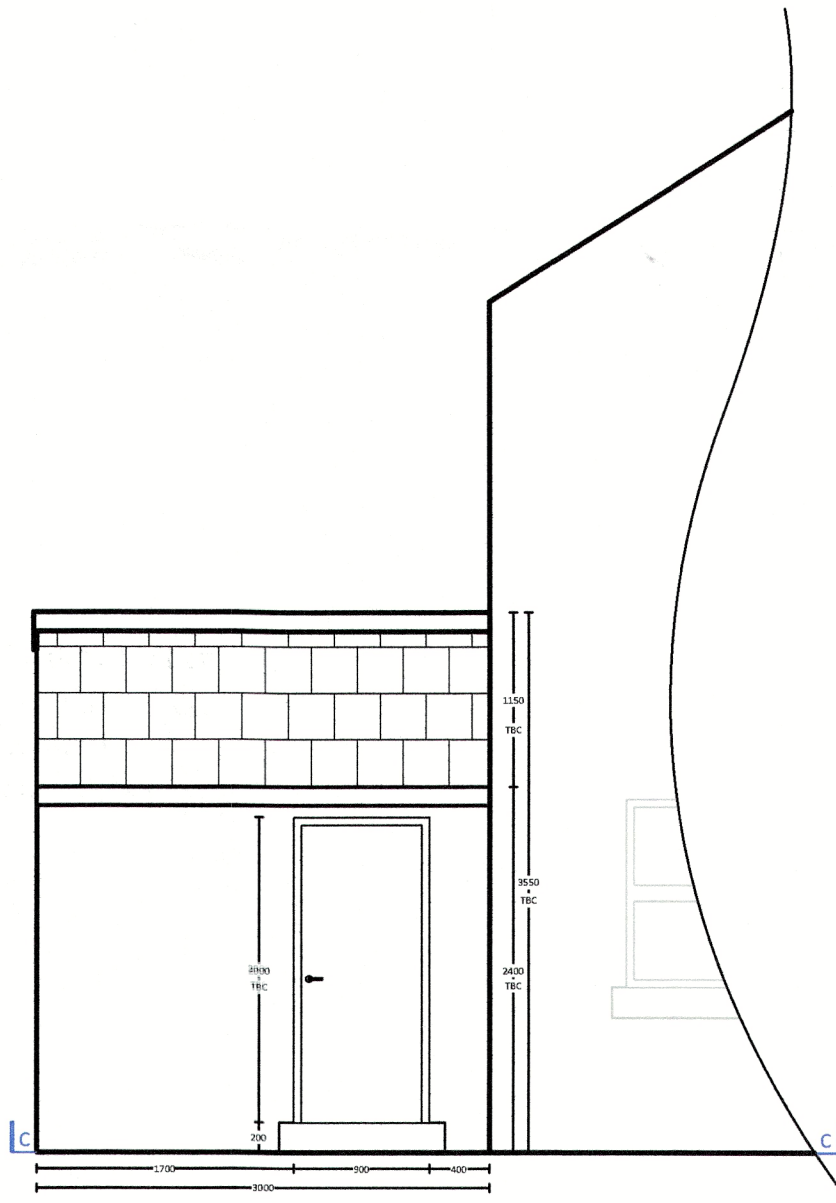

PROPOSED ELEVATION C - SCALE 1:50

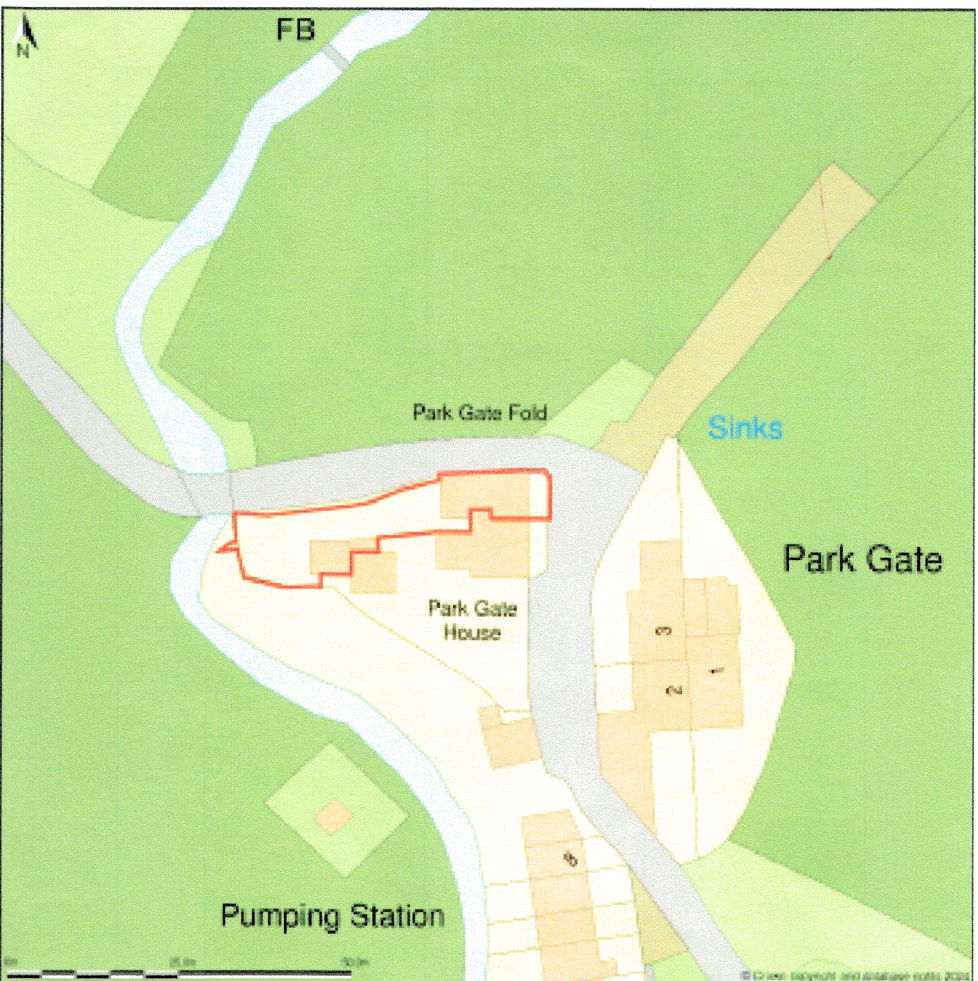

SITE PLAN

320240427P

A	PP	ALTERED PLAN TO SUIT ARCHITECT INFORMATION	13/05/24
REV	BY	NOTE	DATE

deep haus SARAH NEWTON DESIGNS	Client: LISA ROSE		Range: TBC	
	Address: PARK GATE FOLD PARK GATE ROW COPSTER GREEN BLACKBURN BB1 9ET		Colour: TBC	
	Tel No: 07990 587366 - M 01254 246339 - H		Worktops: TBC	
	Installation: SAME AS ADDRESS		Colour: TBC	Height: TBC CM
9 WHALLEY ROAD WILPSHIRE BLACKBURN BB1 9LQ TEL: 01254 243841 EMAIL: info@deephaus.co.uk	Project: EXTENSION - SNUG & CLOAK ROOM		Appliances: AS PLAN	Notes: JSD
			Drawing: ROSE 001 - OPT 2	Revision: A
			Date: 13/05/24	Scale: 1:50 @ A1