


Existing Side Elevation
1:50



Existing Rear Elevation
1:50

NOTE! - EXTERNAL GROUND LEVEL HERE IS -450mm FROM GROUND FLOOR FFL +0.00 DATUM ON SECTION DRAWINGS

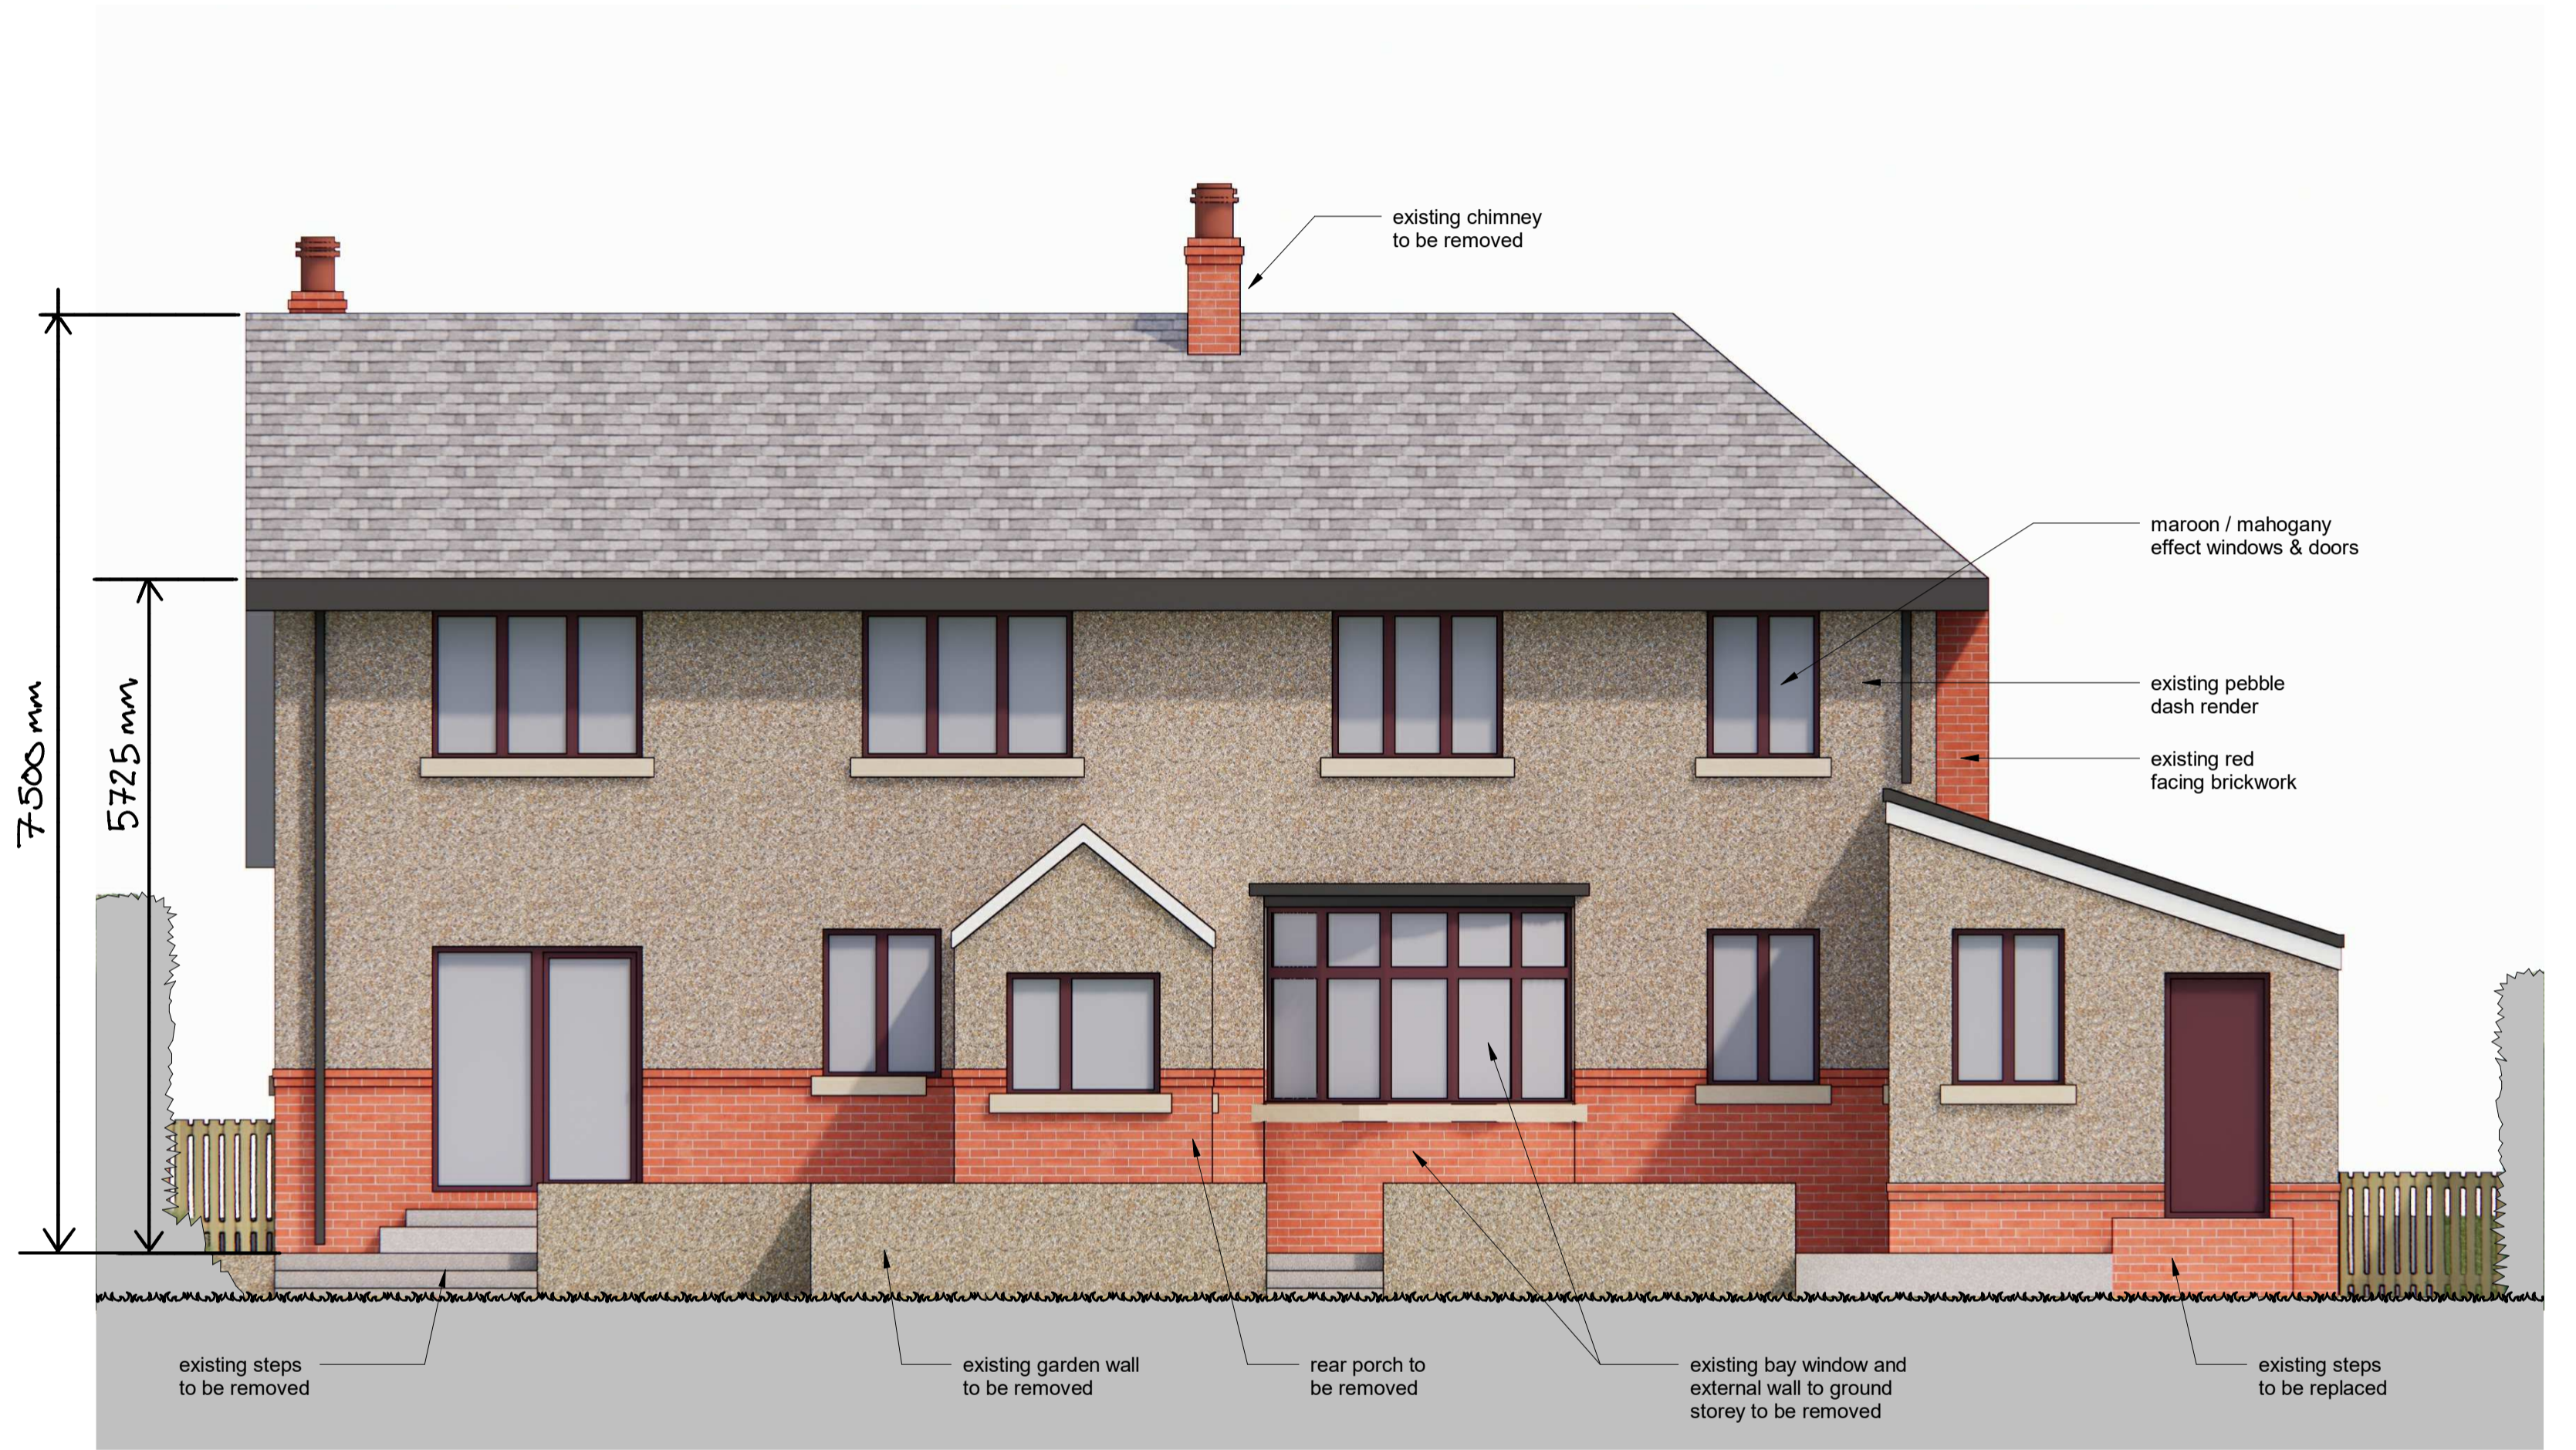

REV A - DIMS ADDED FOLLOWING REQUEST BY PLANNING OFFICER

Issue Date Description
For Planning
15 Crow Trees Brow, Chatburn
Existing Elevations

Drawing number Issue Scale @ A1 Date
CTB P-05 REVA 1:50 25-05-2024

