




	Description	By	Date
P01	Initial Issue	LM	15.05.24

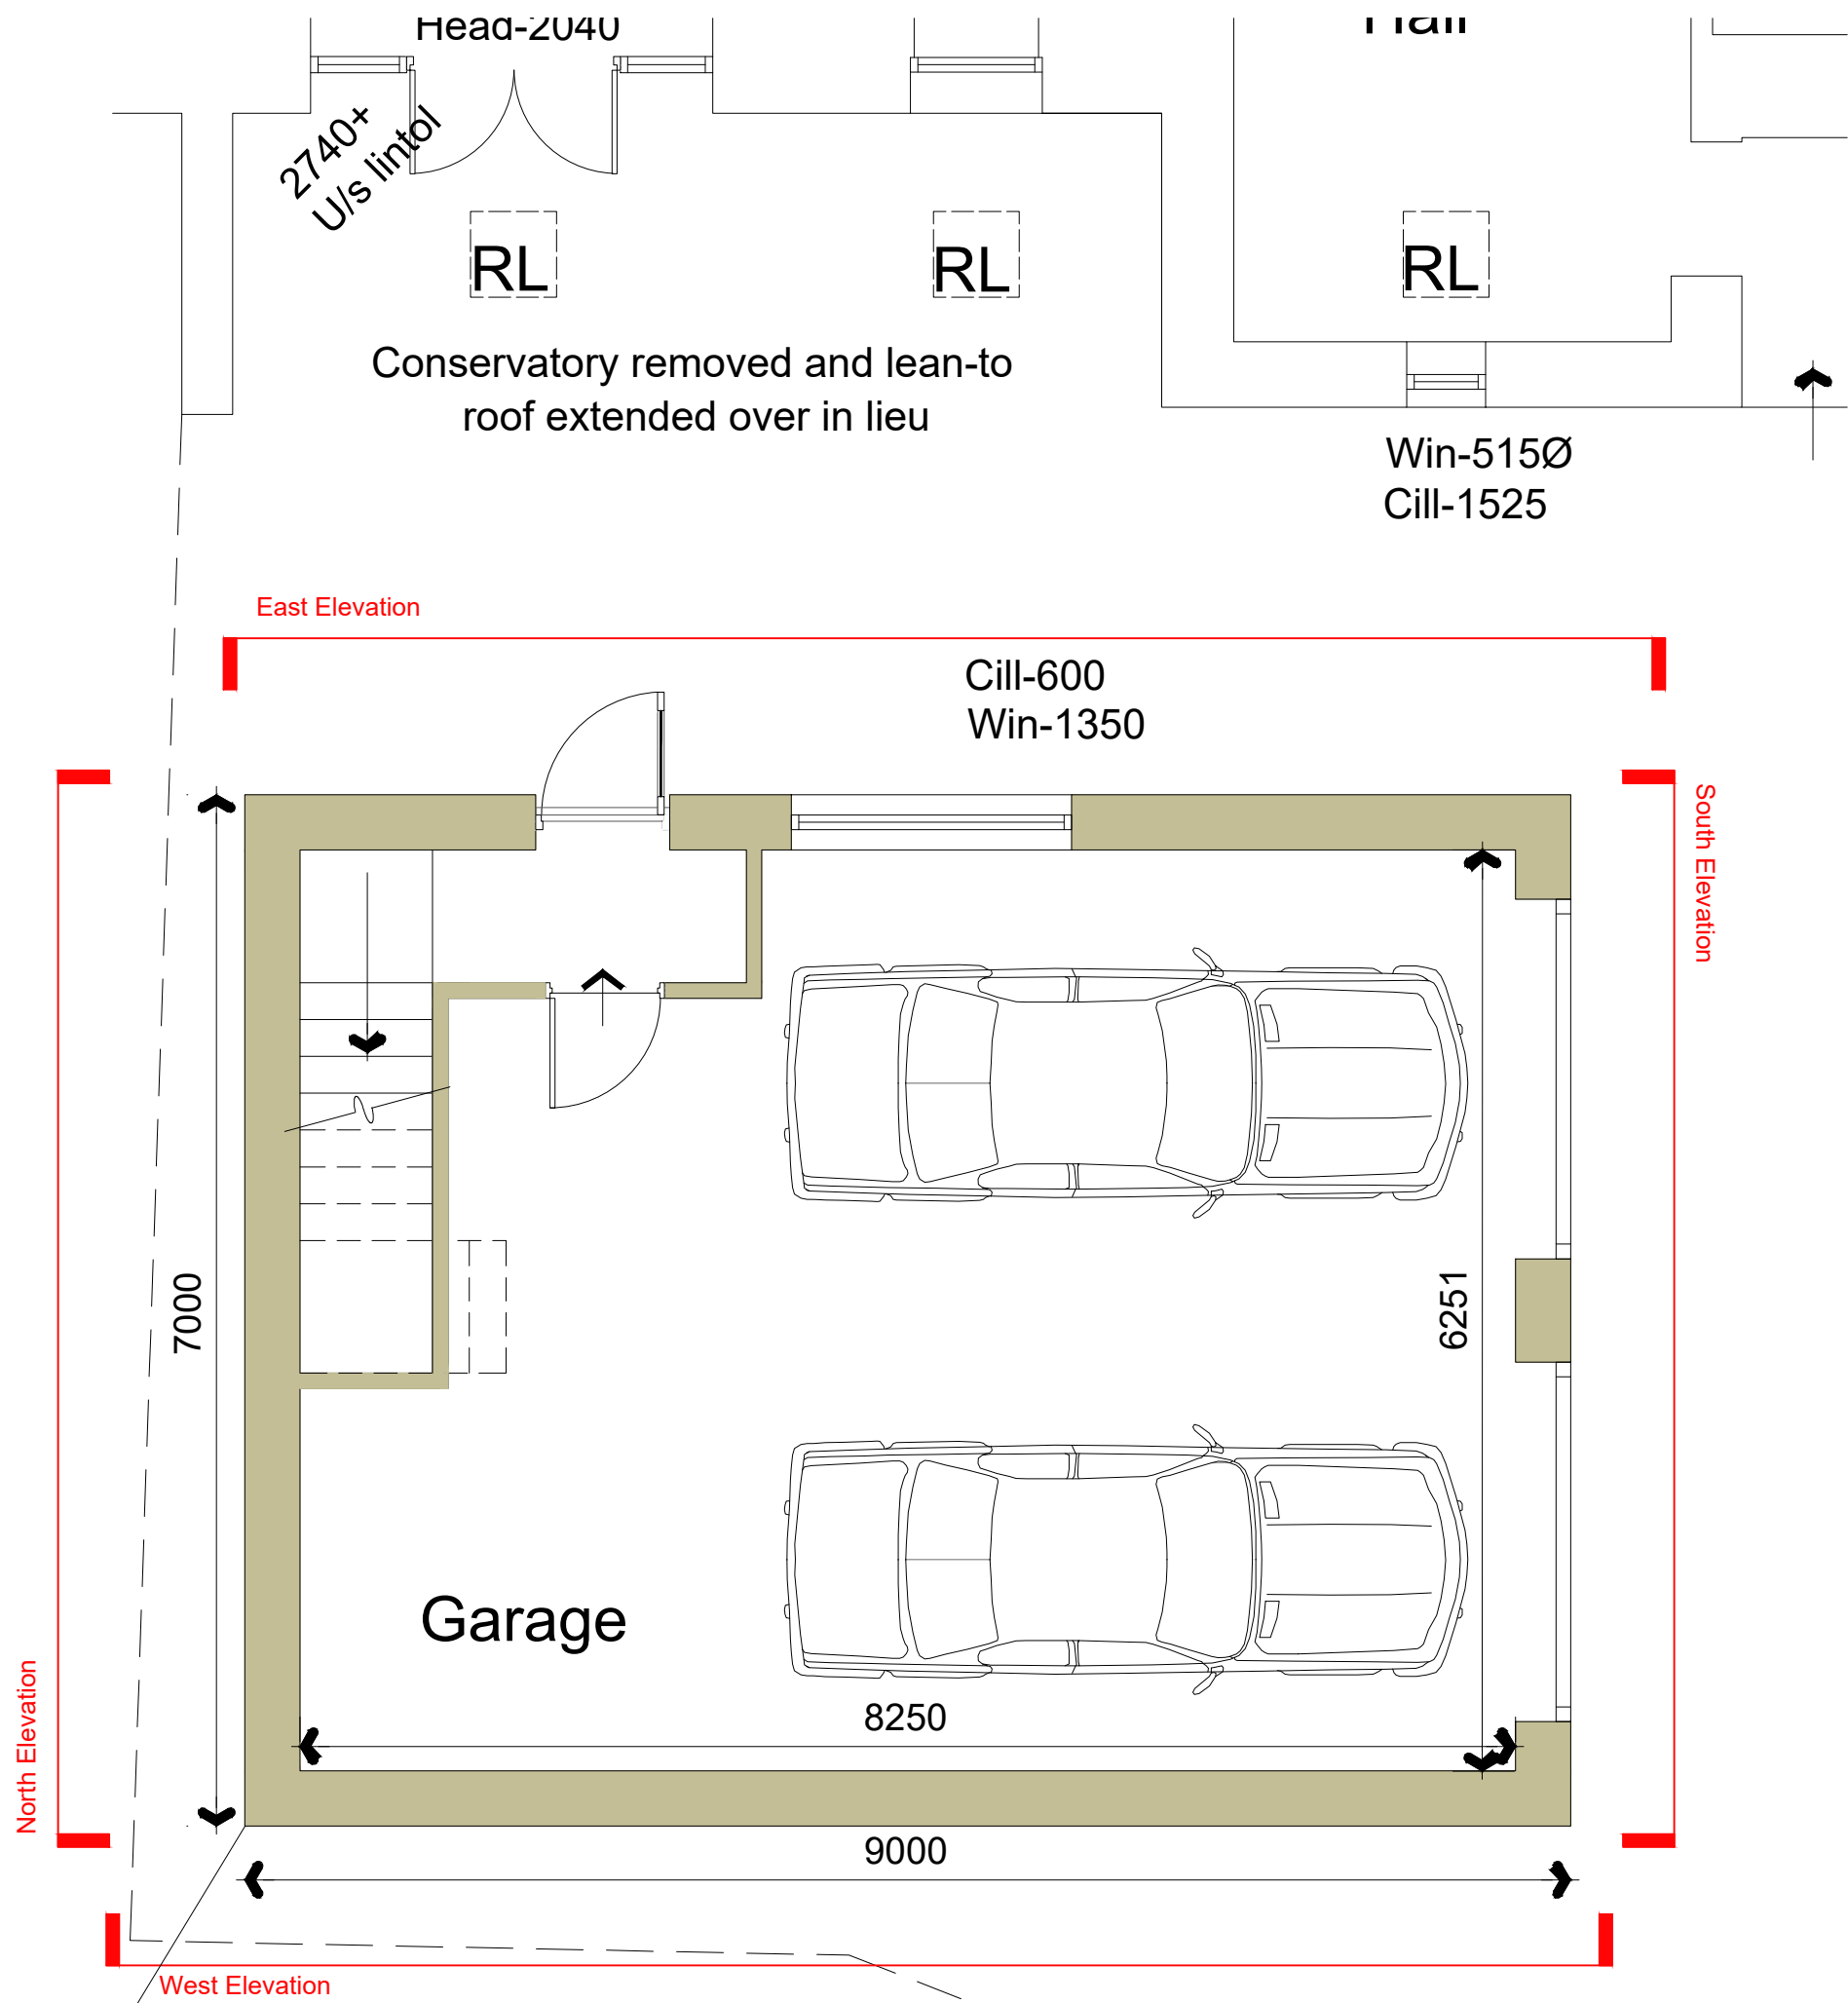

1 Approved Ground Floor Plan
Scale 1 : 50

 

3 Approved Roof Plan
Scale 1 : 50

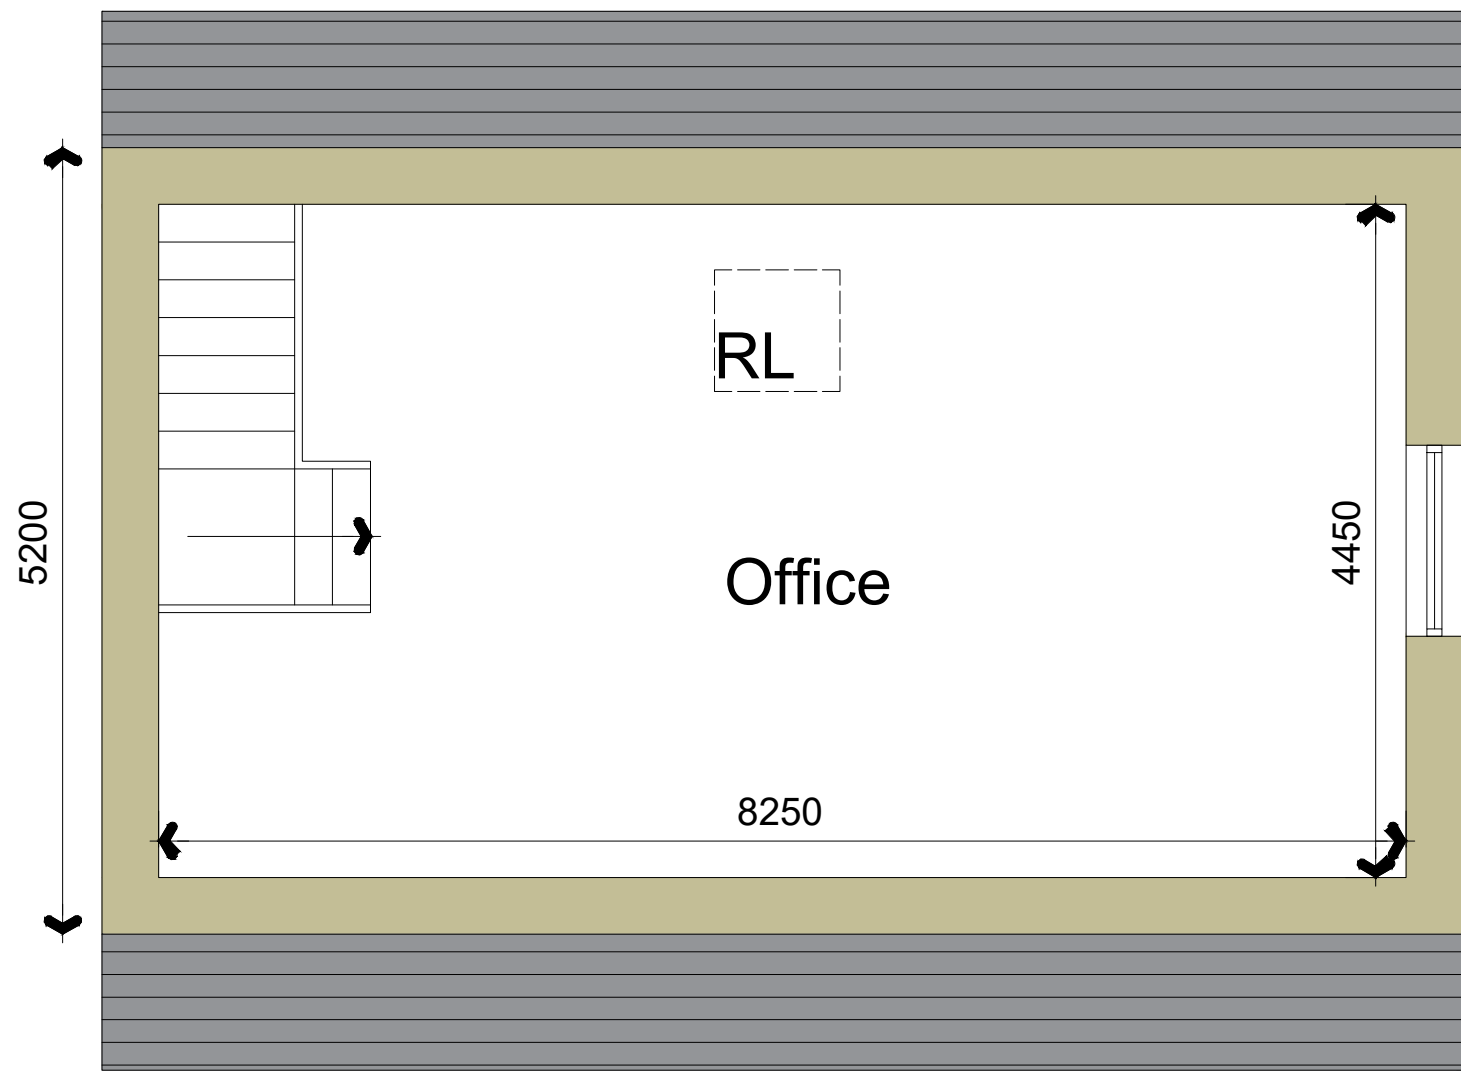

2 Approved First Floor Plan
Scale 1 : 50



**MC
AU** Modern City
Architecture & Urbanism

Avenue HQ
17 Mann Island
Liverpool
L3 1BP

t: 0161 974 7203
e: info@mcau.co.uk
www.mcau.co.uk

Client
Mr & Mrs Richardson

Project
Riverside Barn, Longridge

Description
Approved Floor Plans

Status
Planning

Job Number
SP178-MCAU

Drawing Number
P.03-ZZ-001

Drawn By
LM

Date
May 24

Revision
P01

Scale
1:50@A2