




Description	By	Date
P01 Initial Issue	LM	15.05.24

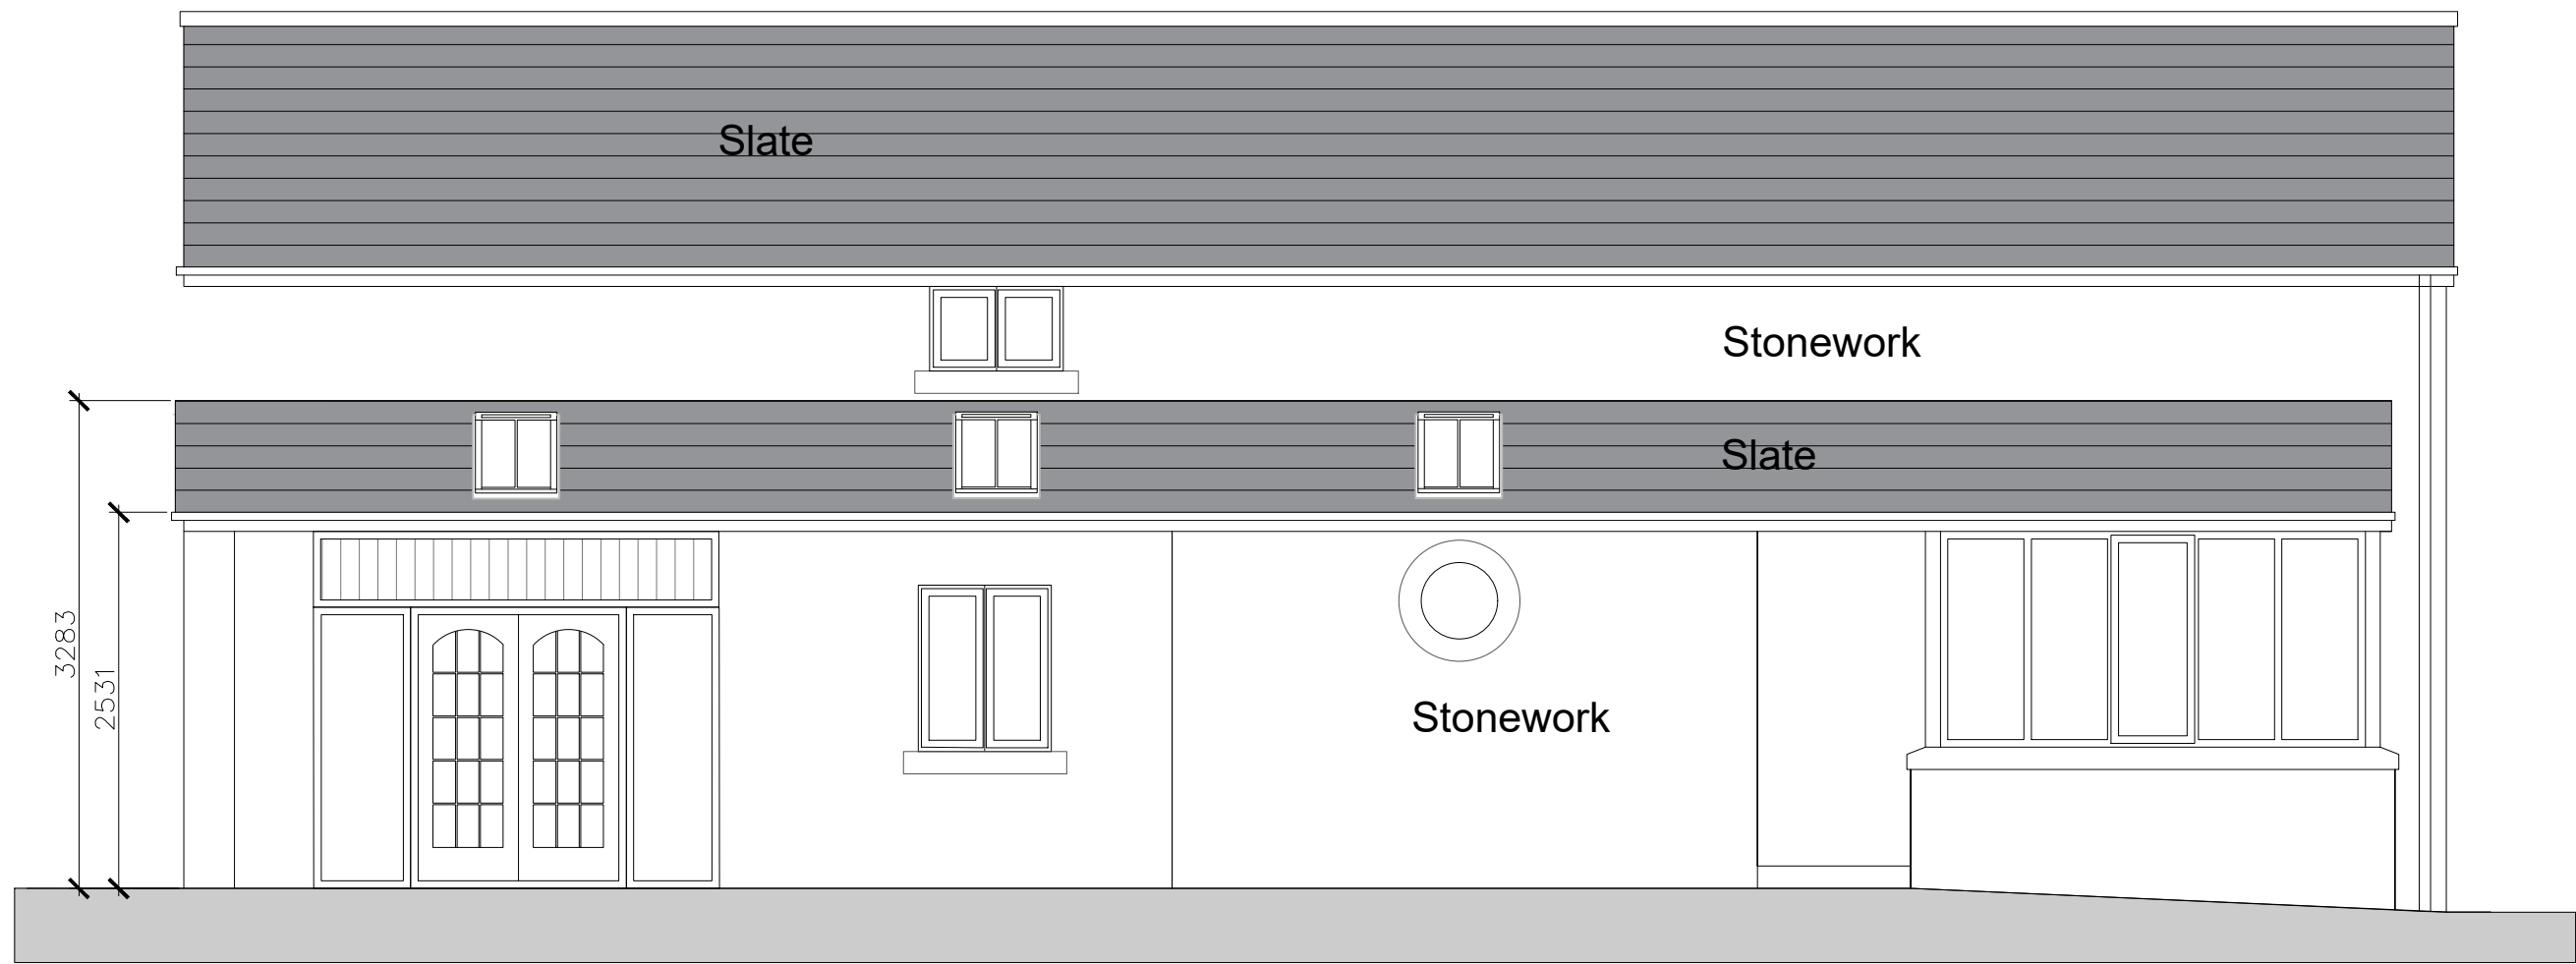


1 Approved West Elevation
Scale 1 : 50

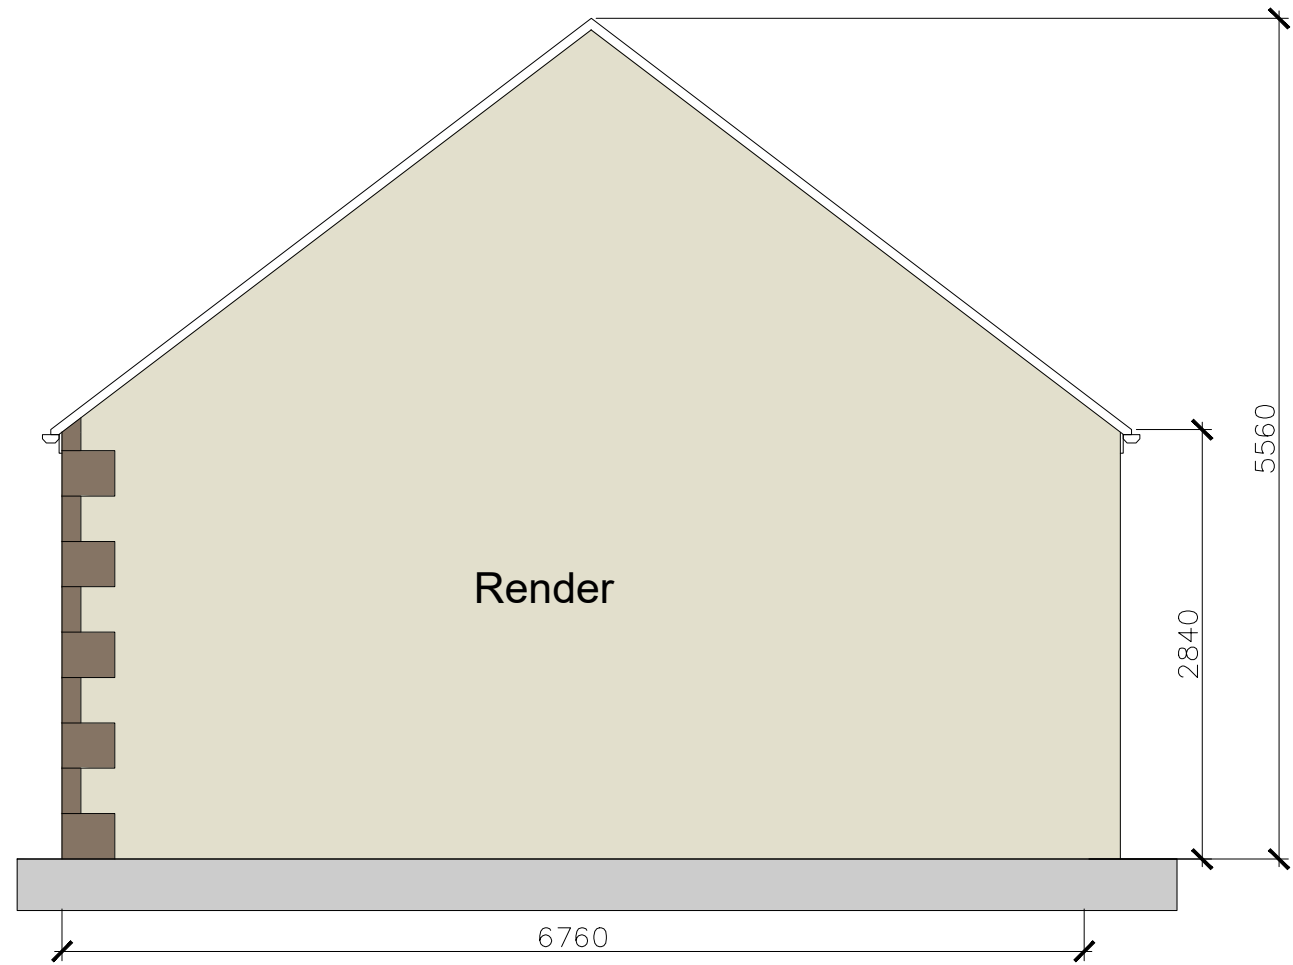


2 Approved North Elevation
Scale 1 : 50

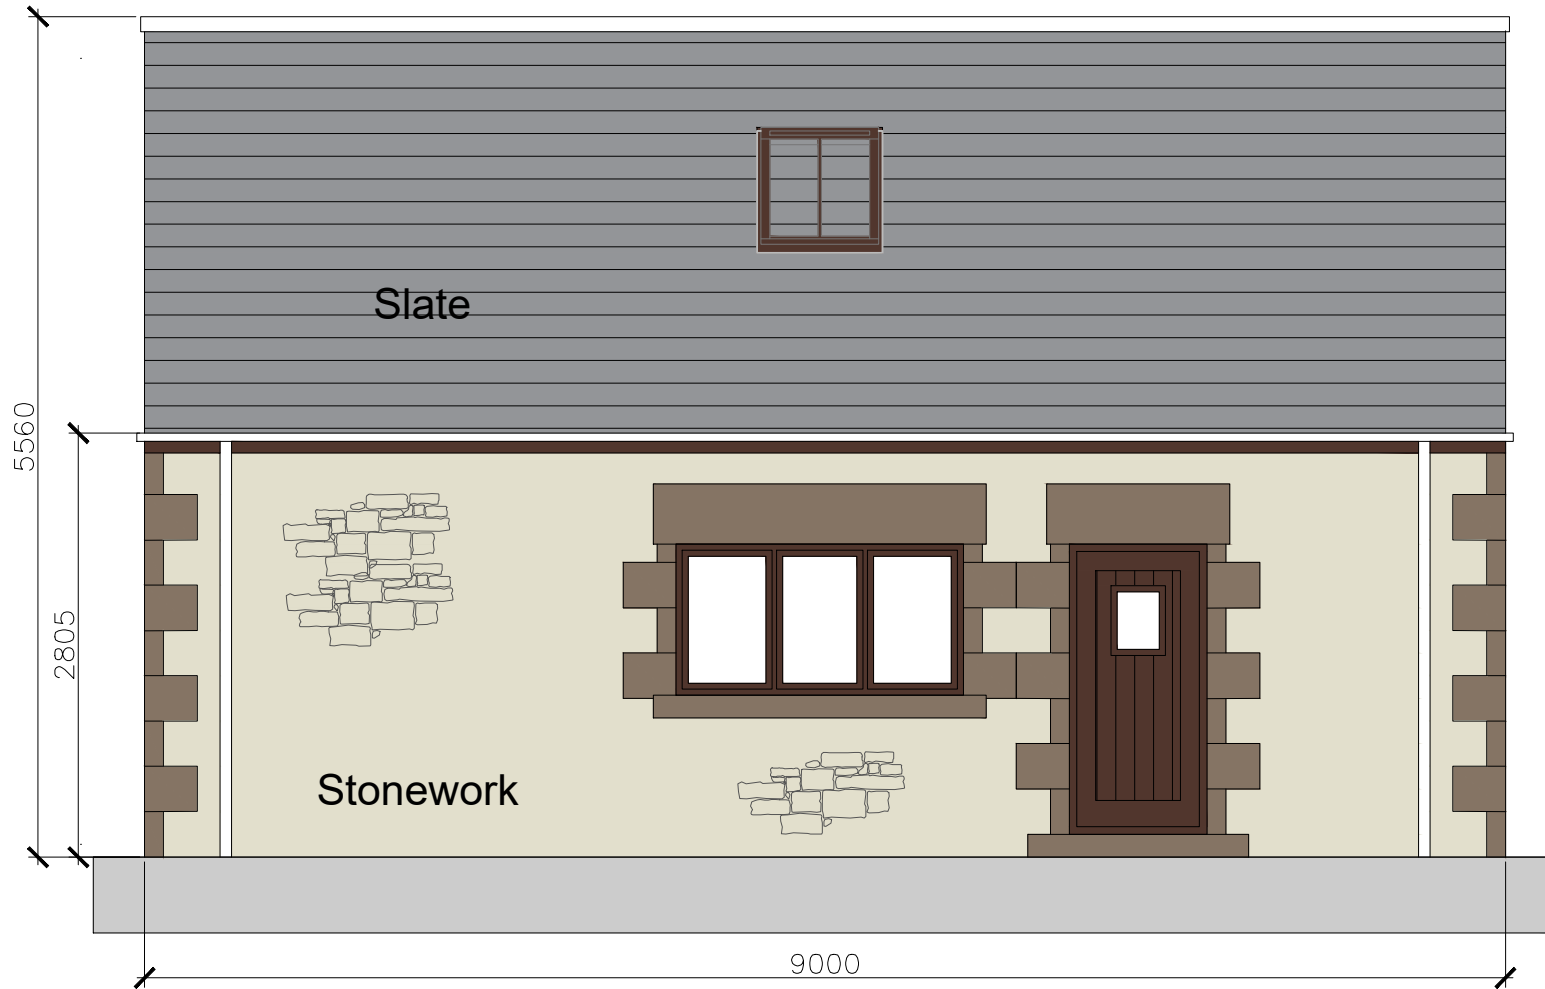


3 Approved East Elevation
Scale 1 : 50

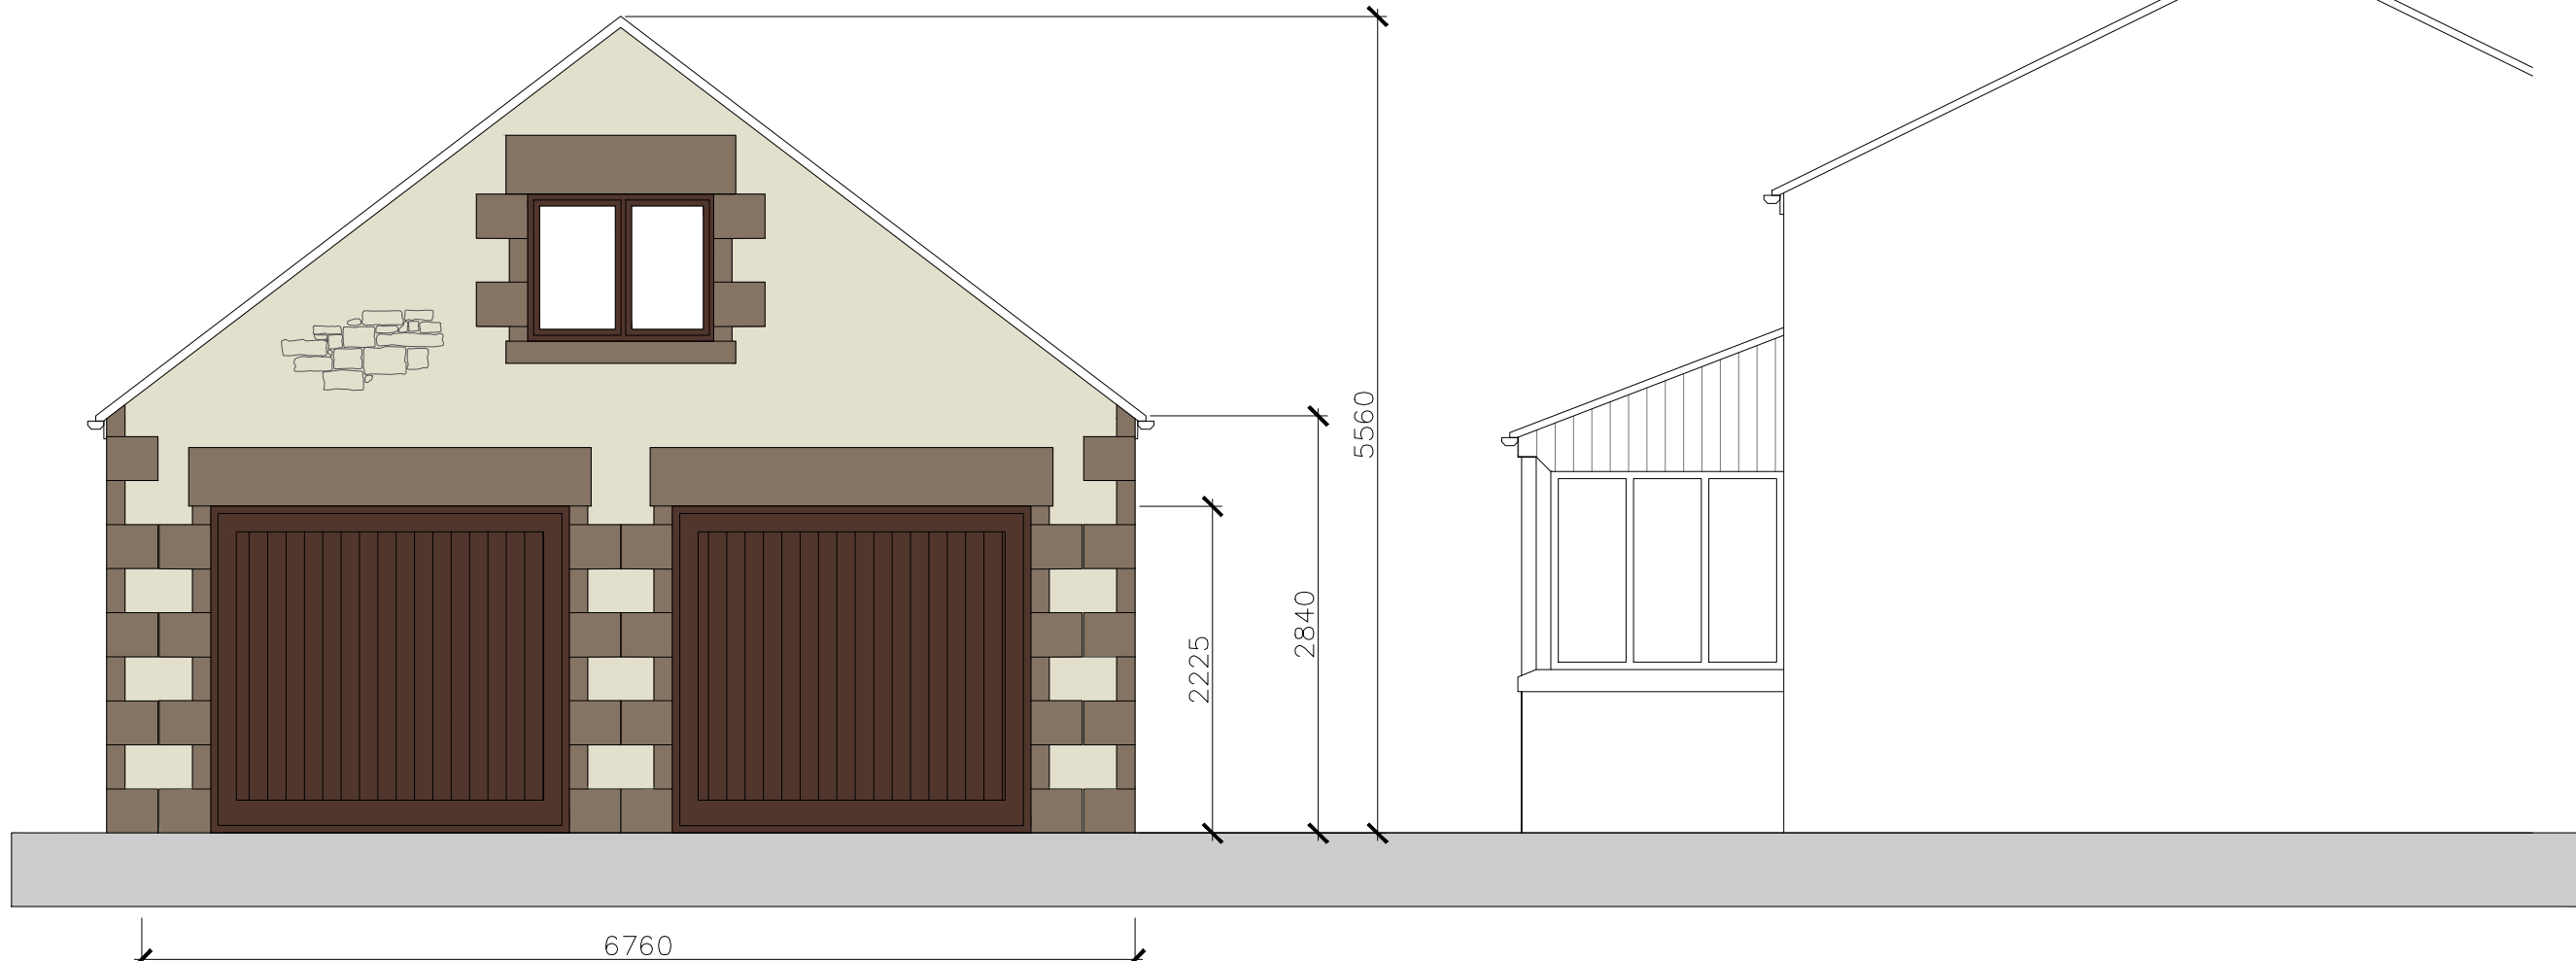


4 Approved South Elevation
Scale 1 : 50

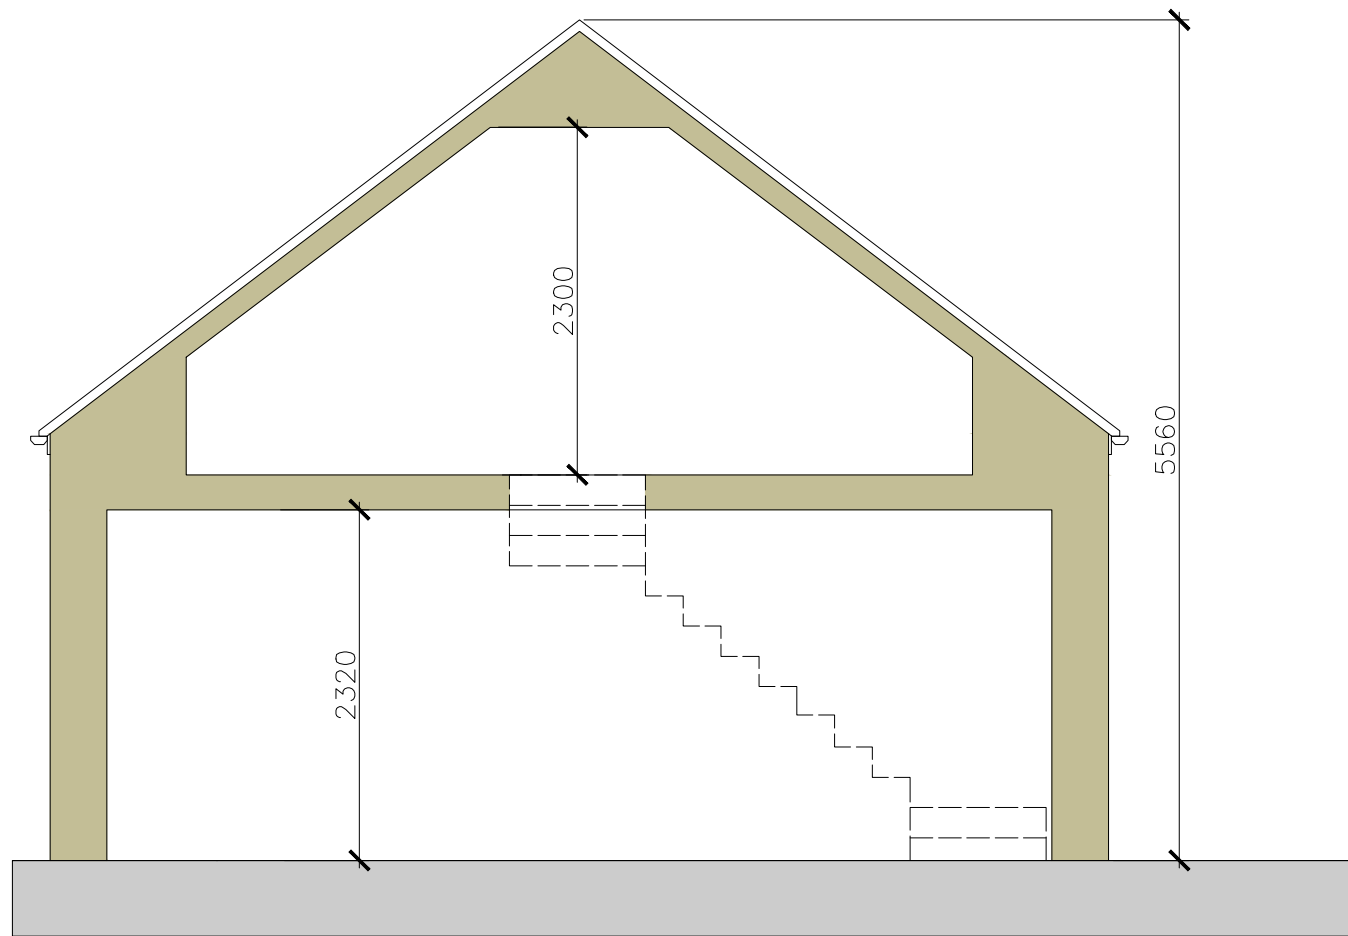

5 Approved Cross Section
Scale 1 : 50

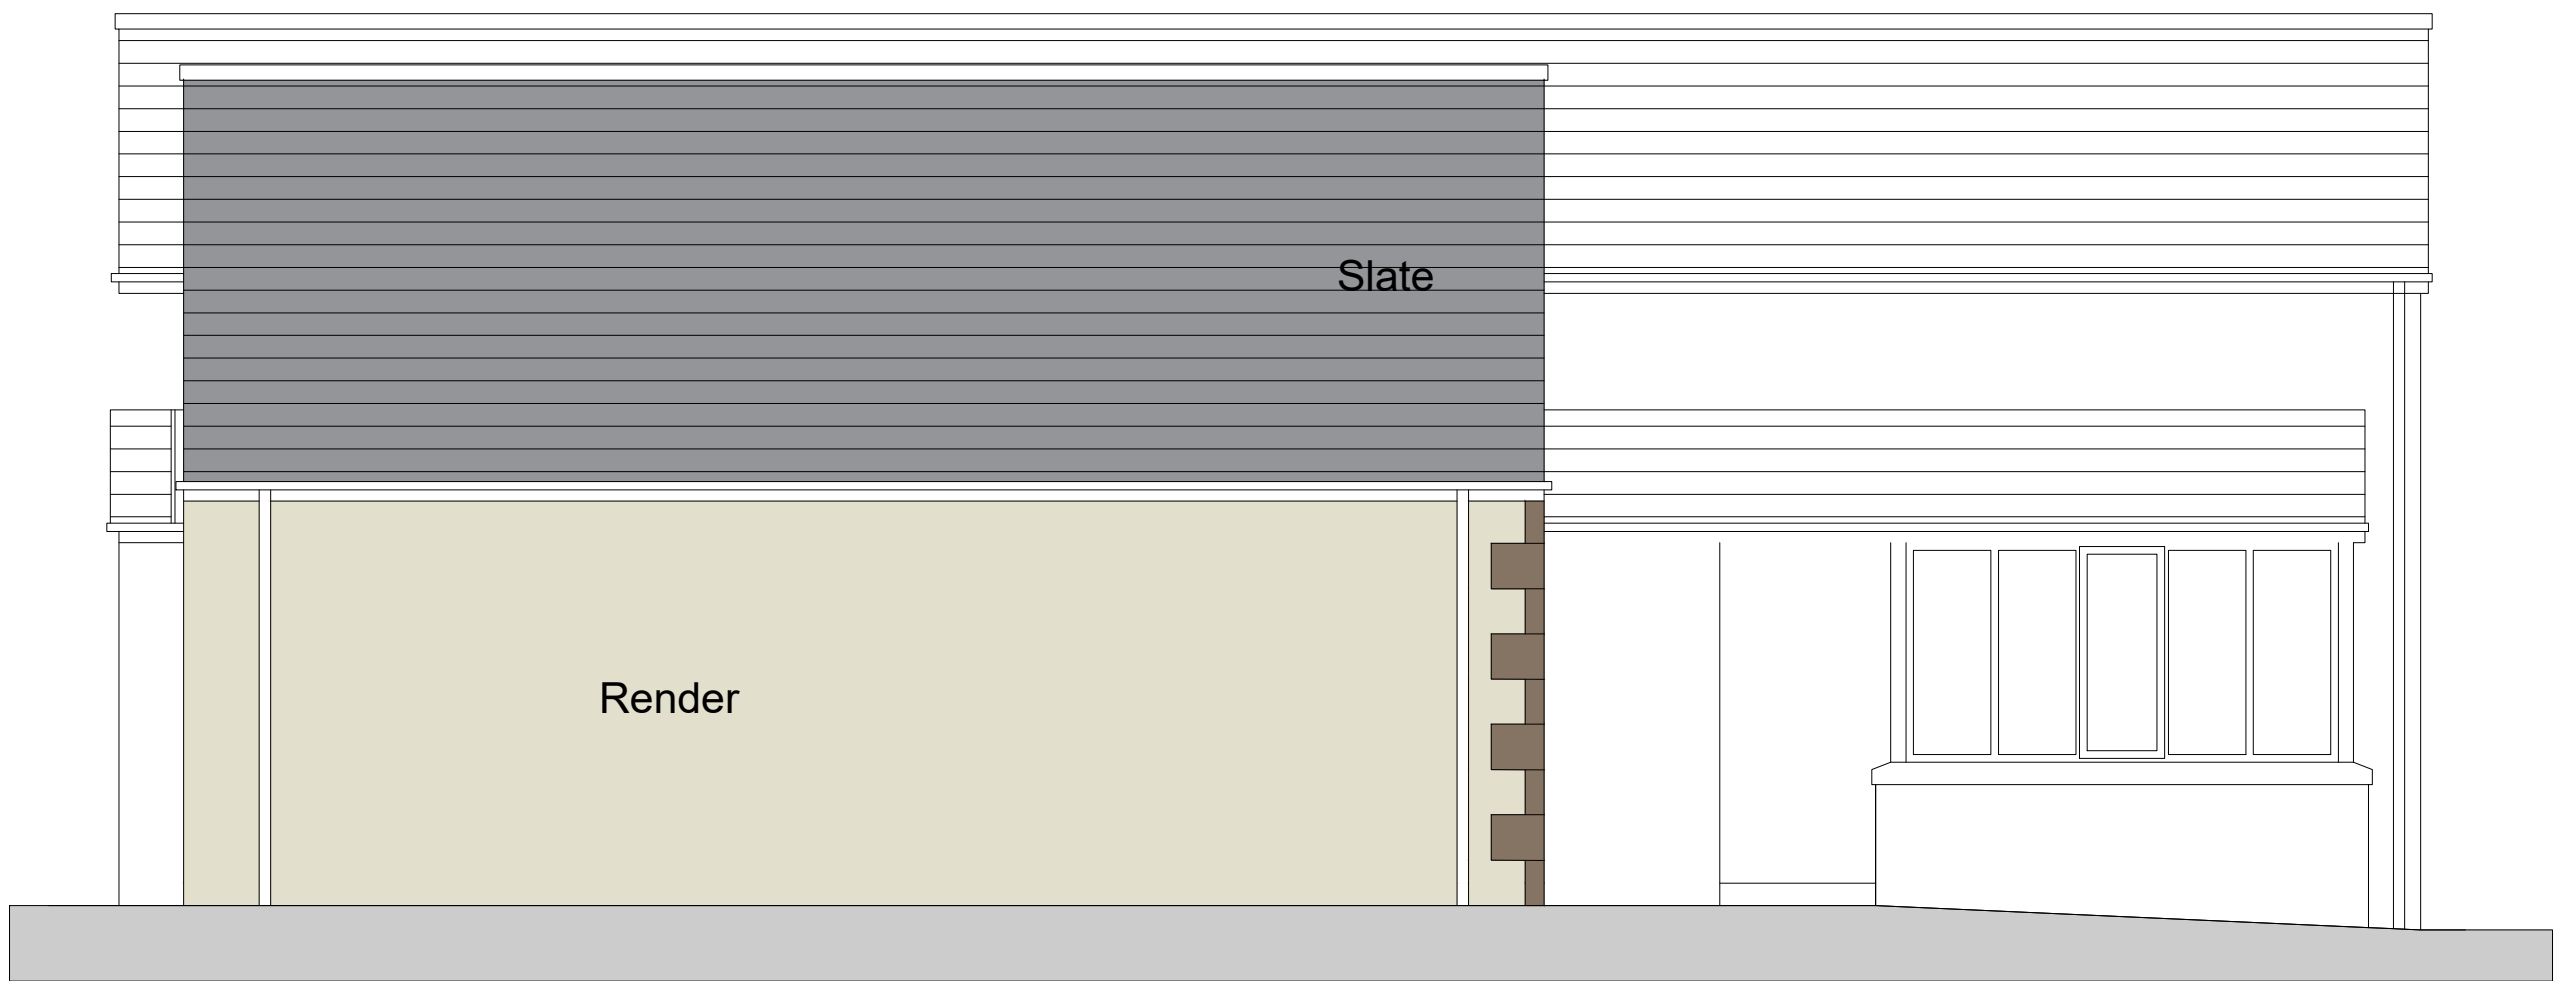

6 Approved West Elevation
Scale 1 : 50

 

MC AU Modern City Architecture & Urbanism

Avenue HQ
17 Mann Island
Liverpool
L3 1BP

t: 0161 974 7203
e: info@mcau.co.uk
www.mcau.co.uk

Client
Mr & Mrs Richardson

Project
Riverside Barn, Longridge

Description
Approved Elevations and Sections

Status	Planning	Drawn By	LM
Job Number	SP178-MCAU	Scale	1:50@A1
Drawing Number	P.05-XX-001	Date	May 24
		Revision	XX

