




This drawing is to be read in conjunction with all relevant Architect, consultants' and specialists' drawings and specifications. The Architect is to be notified of any discrepancies before proceeding. Do not scale from this drawing. All dimensions and levels are to be checked on site. This drawing is subject to copyright. All work carried out before Planning and Building Permission has been granted is at the contractor/clients risk.
 Note: proposed drawing based on OS dwg information. All illustrated dimensions are approximate and all site dimensions are to be checked on site and subject to site survey.

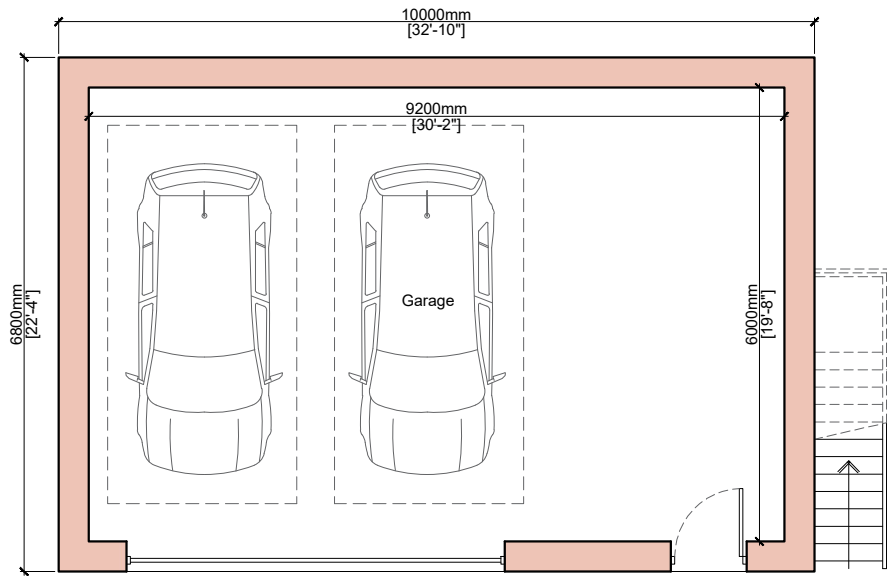


Proposed Ground Floor Plan Scale 1:100

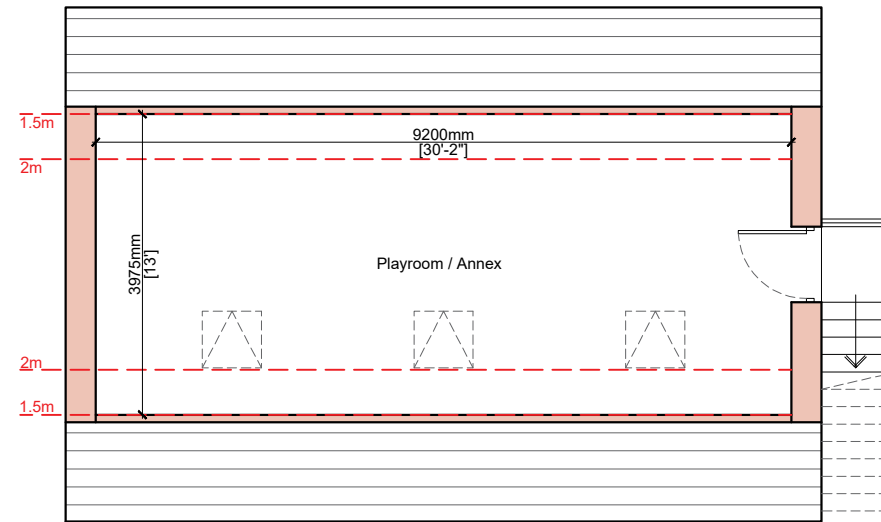


Proposed First Floor Plan Scale 1:100

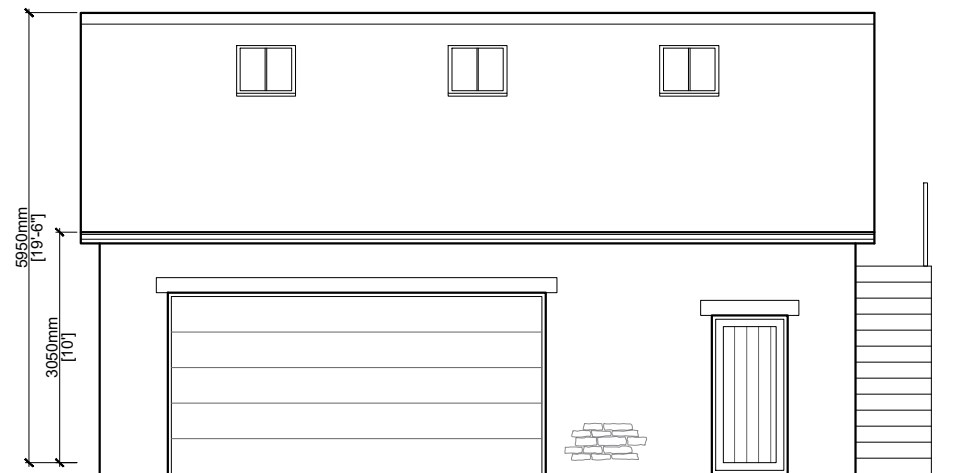


Proposed South East Facing Elevation Scale 1:100

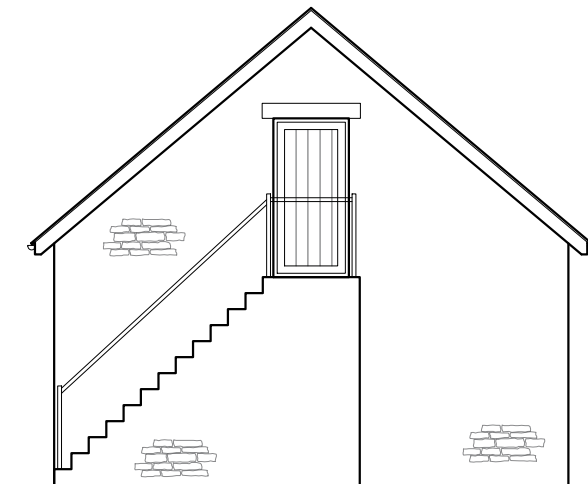

Proposed North East Facing Elevation Scale 1:100

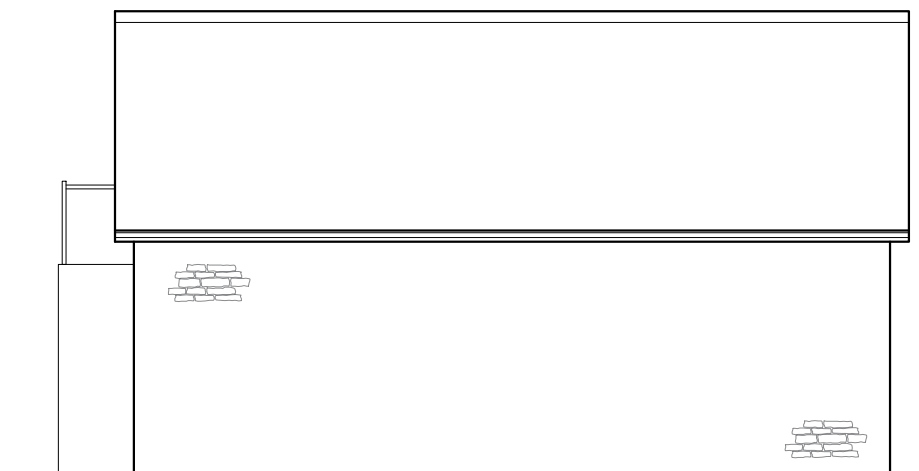

Proposed North West Facing Elevation Scale 1:100

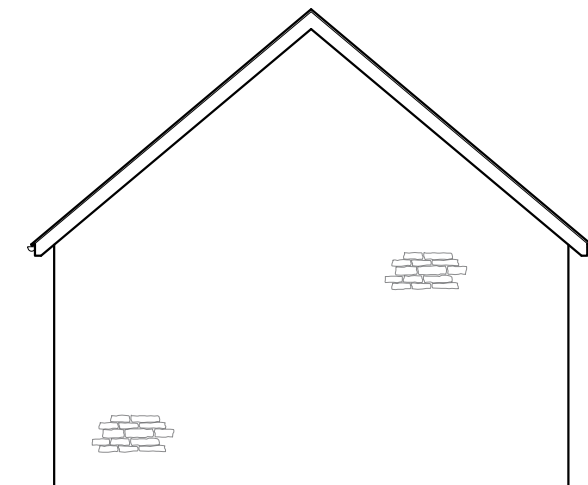

Proposed South West Facing Elevation Scale 1:100

A TDM Garage rooflights amended. 07.08.2024

Client
S. Stansfield

Job Title
Proposed Development at
The Duke of York
Grindleton

Drawing Title
Proposed Garage Plans and Elevations

Scale 1:100 @ A3	Date AUG '24	Drawn TDM
---------------------	-----------------	--------------

spa
SUNDERLAND PEACOCK ARCHITECTS
SUNDERLAND PEACOCK & ASSOCIATES LTD.
HAZELMERE, PIMLICO ROAD, CLITHEROE
LANCASHIRE, BB7 2AG
T 01200 423178 F 01200 427328
E info@sunderlandpeacock.com
www.sunderlandpeacock.com



5977 - P33 REV A