


Proposed Ground Floor Plan Scale 1:100



Proposed First Floor Plan Scale 1:100

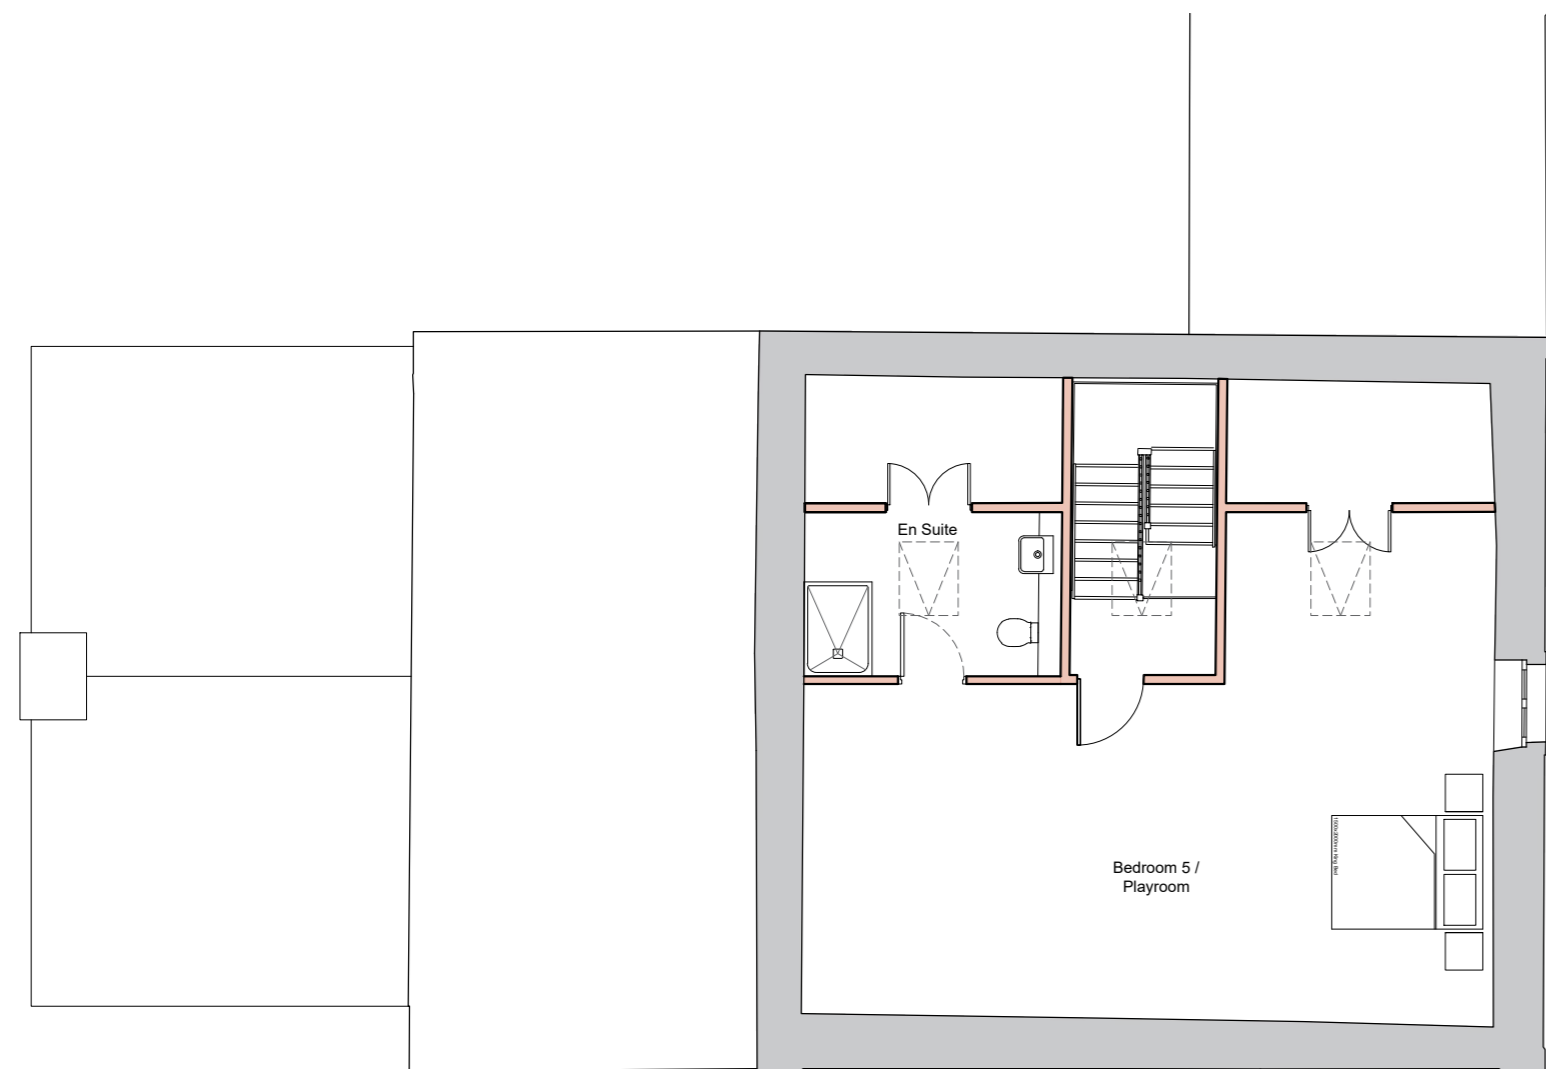

Proposed Second Floor Plan Scale 1:100

Client  
S. Stansfield

Job Title  
Proposed Development at  
The Duke of York  
Grindleton

Drawing Title  
Proposed Floor Plans

Scale 1:100 @ A2	Date March 2024	Drawn BWT
---------------------	--------------------	--------------

**spa**  
ARCHITECTS  
SUNDERLAND PEACOCK & ASSOCIATES LTD.  
HAZELMERE, PIMLICO ROAD, CLITHEROE  
LANCASHIRE, BB7 2AG  
T 01200 423178 F 01200 427328  
E info@sunderlandpeacock.com  
www.sunderlandpeacock.com

5977 - P31 REV -