




This drawing is to be read in conjunction with all relevant Architect, consultants' and specialists' drawings and specifications. The Architect is to be notified of any discrepancies before proceeding. Do not scale from this drawing. All dimensions and levels are to be checked on site. This drawing is subject to copyright. All work carried out before Planning and Building Permission has been granted is at the contractor/clients risk.
 Note: proposed drawing based on OS dwg information. All illustrated dimensions are approximate and all site dimensions are to be checked on site and subject to site survey.

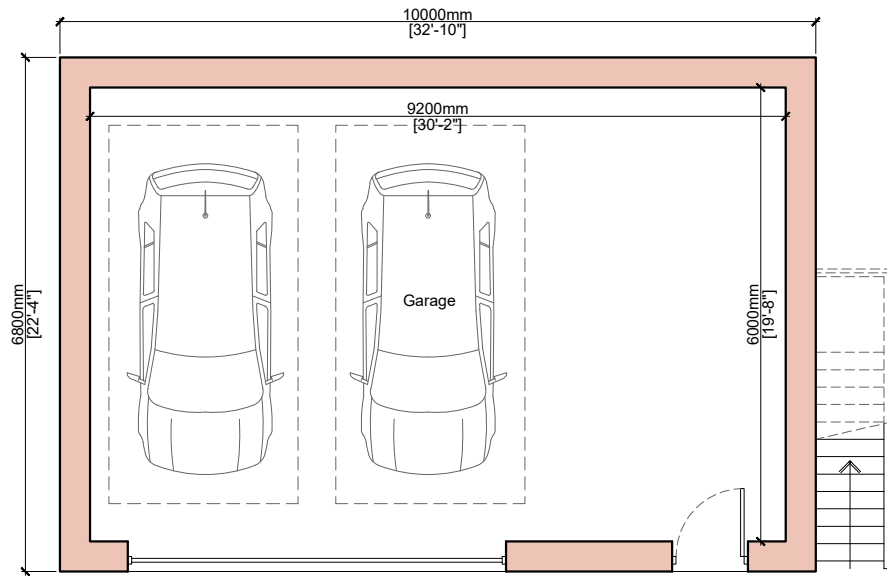


Proposed Ground Floor Plan Scale 1:100

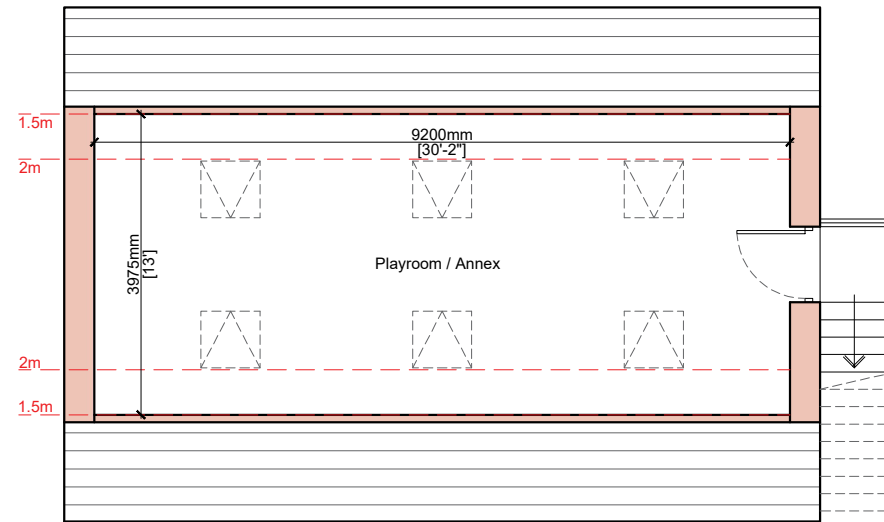


Proposed First Floor Plan Scale 1:100

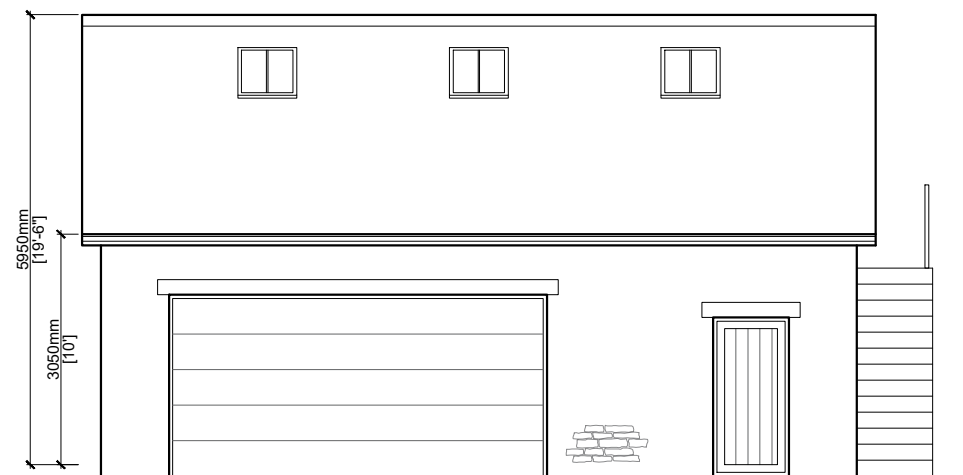


Proposed South East Facing Elevation Scale 1:100

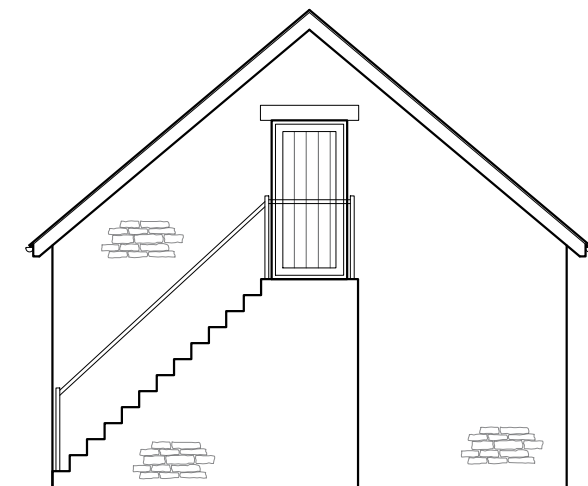

Proposed North East Facing Elevation Scale 1:100

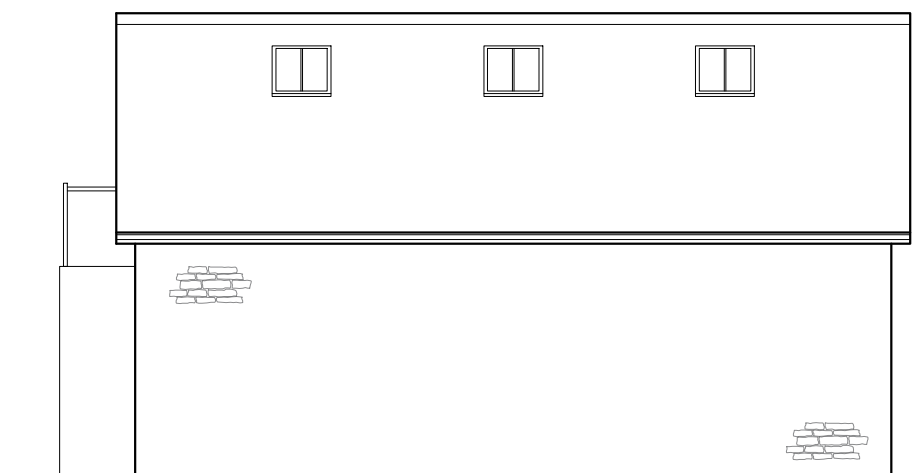

Proposed North West Facing Elevation Scale 1:100

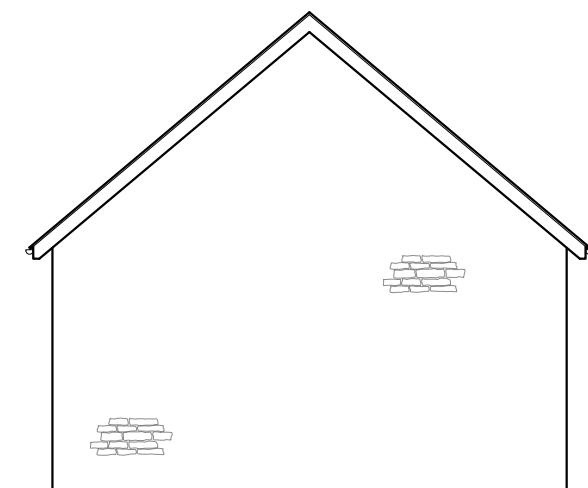

Proposed South West Facing Elevation Scale 1:100

Client
 S. Stansfield

Job Title
 Proposed Development at
 The Duke of York
 Grindleton

Drawing Title
 Proposed Garage Plans and Elevations

Scale 1:100 @ A3	Date March 2024	Drawn BWT
---------------------	--------------------	--------------

spa
 SUNDERLAND PEACOCK ARCHITECTS
 SUNDERLAND PEACOCK & ASSOCIATES LTD.
 HAZELMERE, PIMLICO ROAD, CLITHEROE
 LANCASHIRE, BB7 2AG
 T 01200 423178 F 01200 427328
 E info@sunderlandpeacock.com
 www.sunderlandpeacock.com



5977 - P33 REV -