


IMPORTANT

- This drawing is copyright and remains the property of this practice
- Do not scale this drawing
- All dimensions to be checked on site
- Positions of existing services to be confirmed prior to proceeding




SOUTH WEST ELEVATION
SCALE 1:100

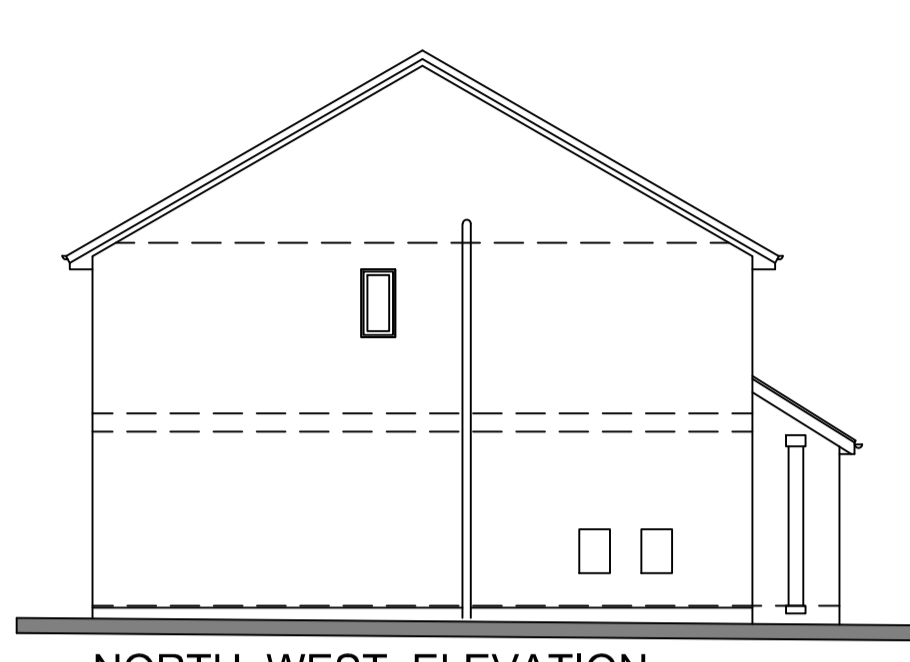


NORTH WEST ELEVATION



NORTH EAST ELEVATION

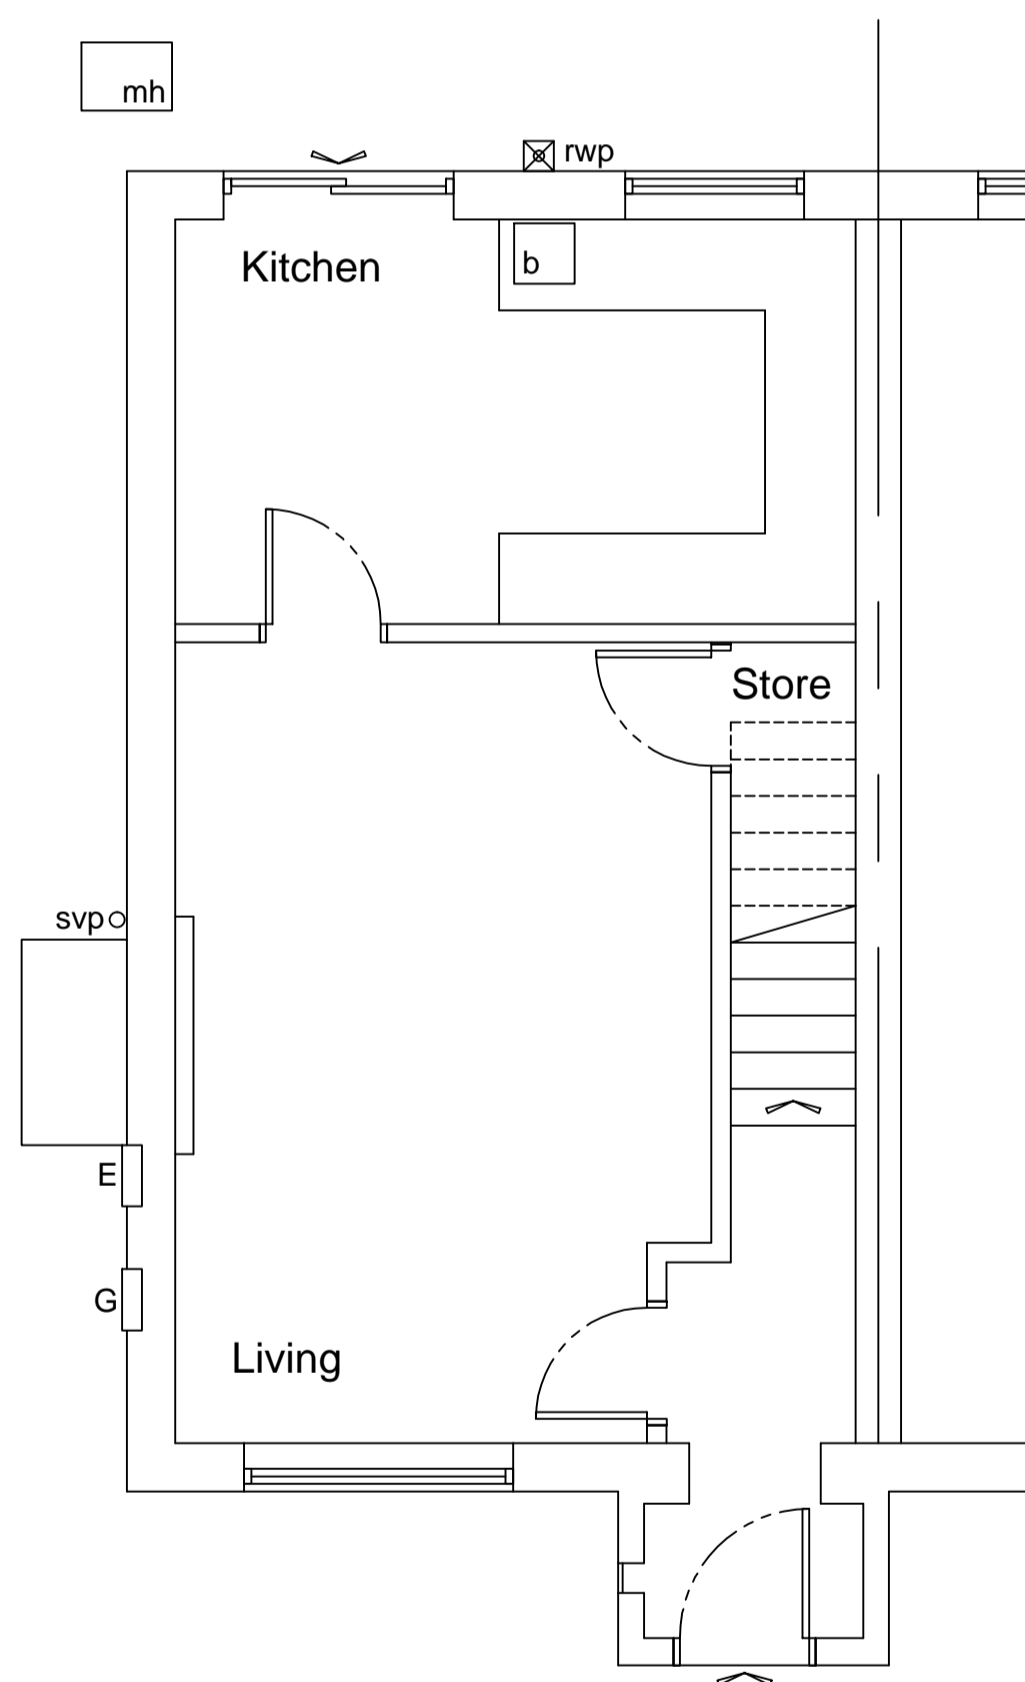


GROUND FLOOR PLAN
SCALE 1:50

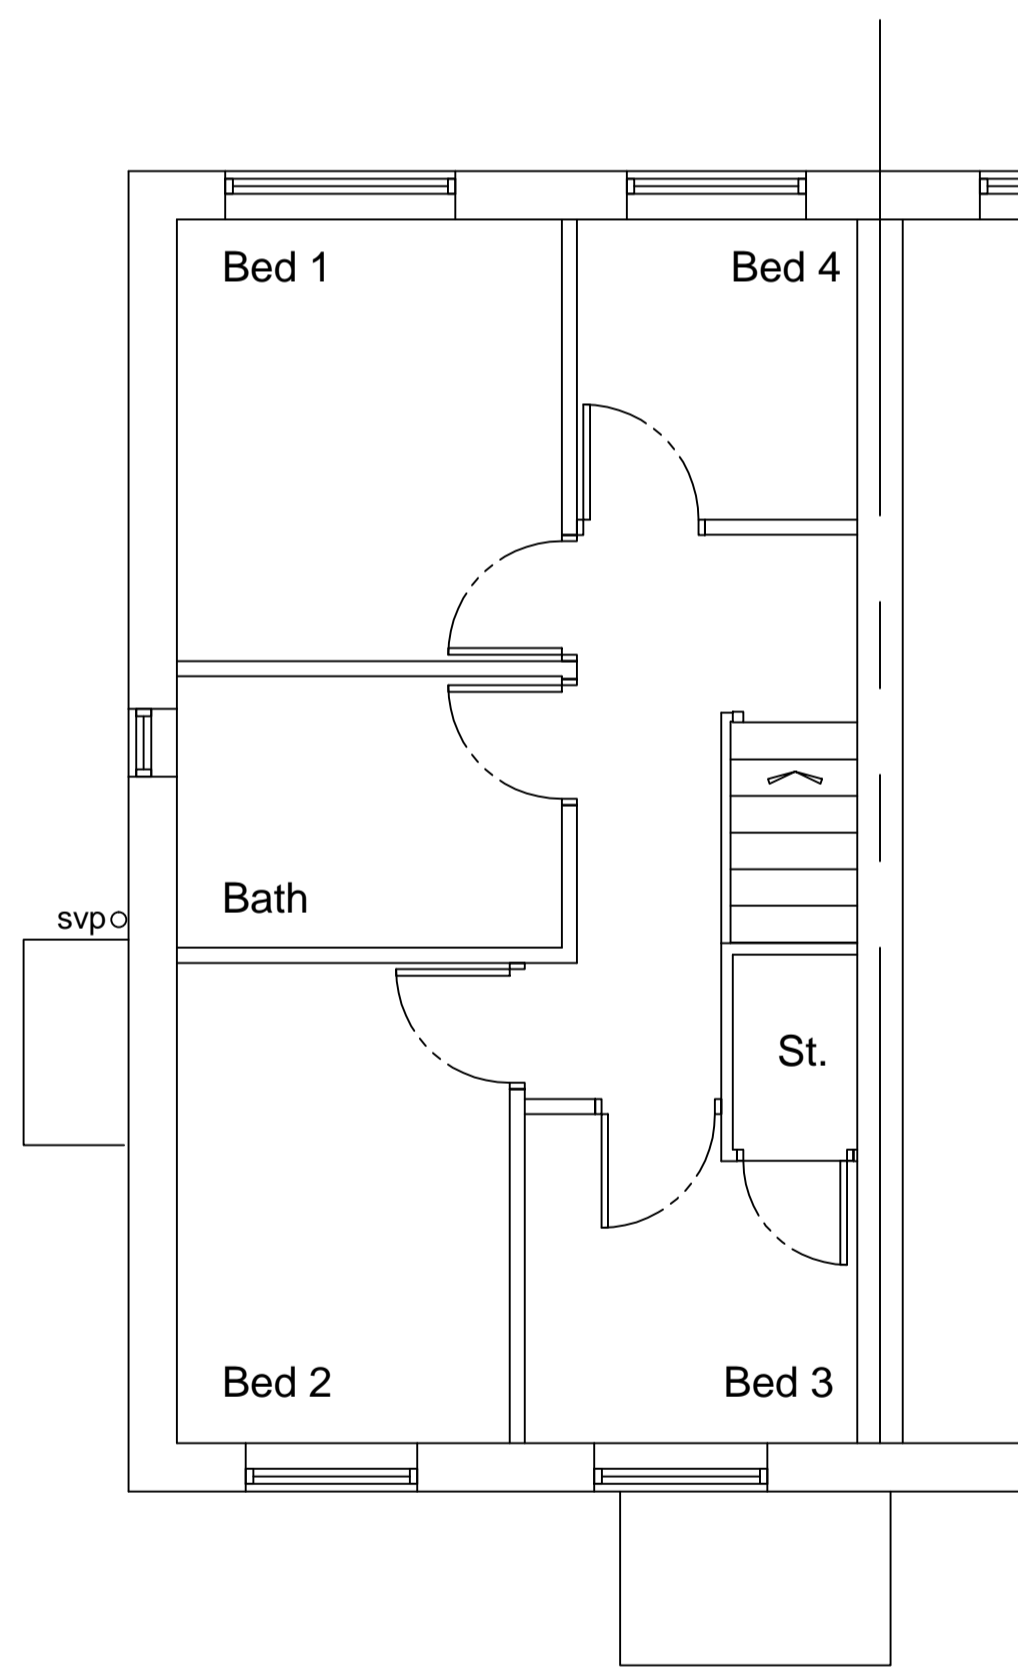

FIRST FLOOR PLAN



LOCATION PLAN
SCALE 1:1250

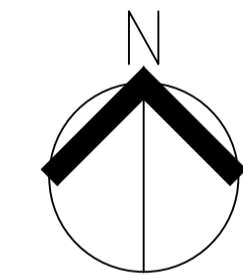

REVISION	DATE	DESCRIPTION



CLIENT
Mr & Mrs T Bannister

PROJECT
**8 Belmont Court
Longridge, Preston. PR3 3TG**

DRAWING TITLE
**Floor Plans & Elevations
as EXISTING**

SCALE	DATE	DRAWN	CHECKED
Shown@A1	Apr24	DT	DT

DRG NO.	REVISION
2025.01	