




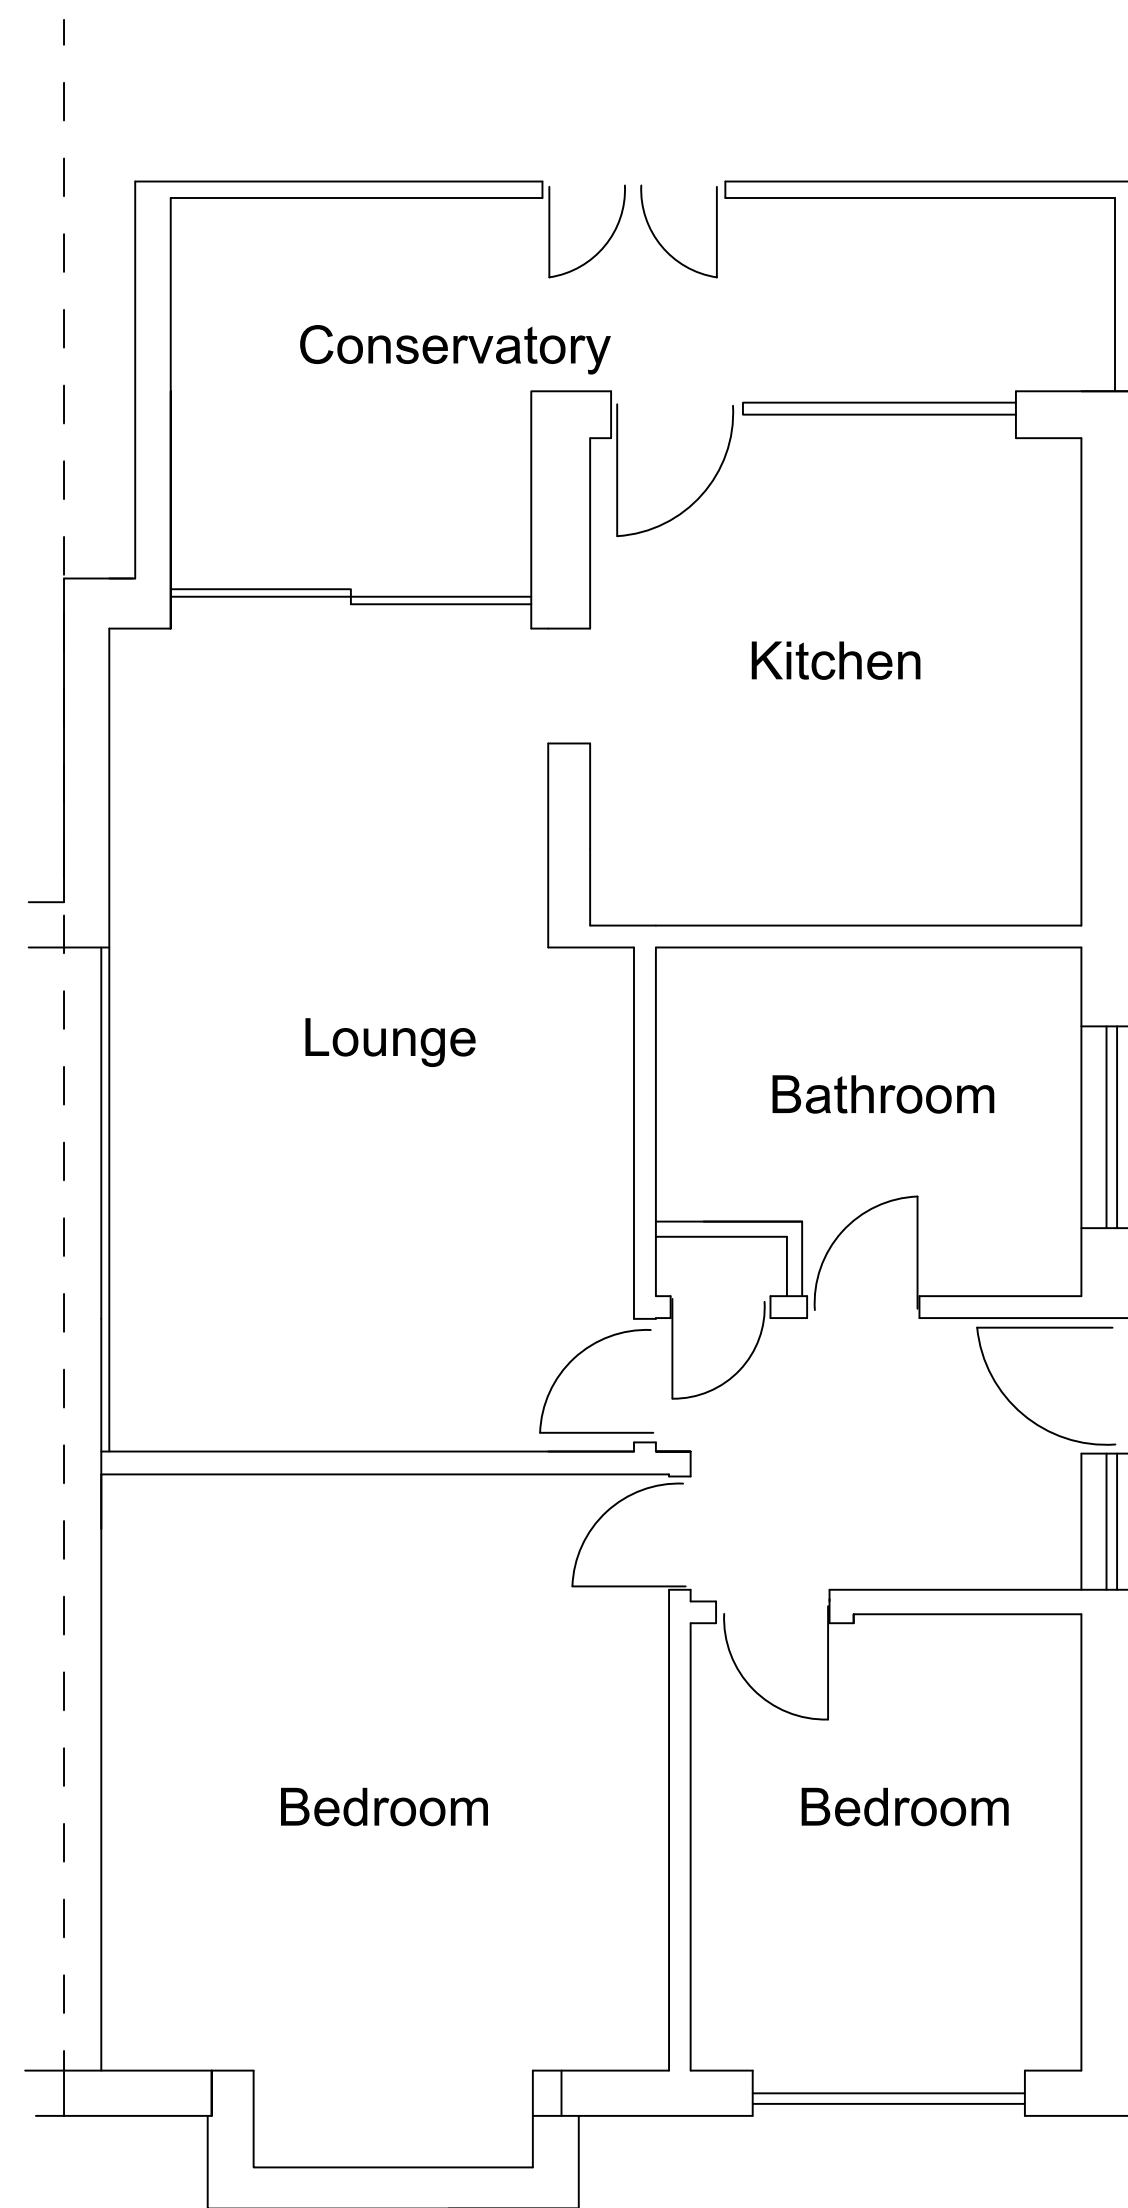


Existing Floor Layout

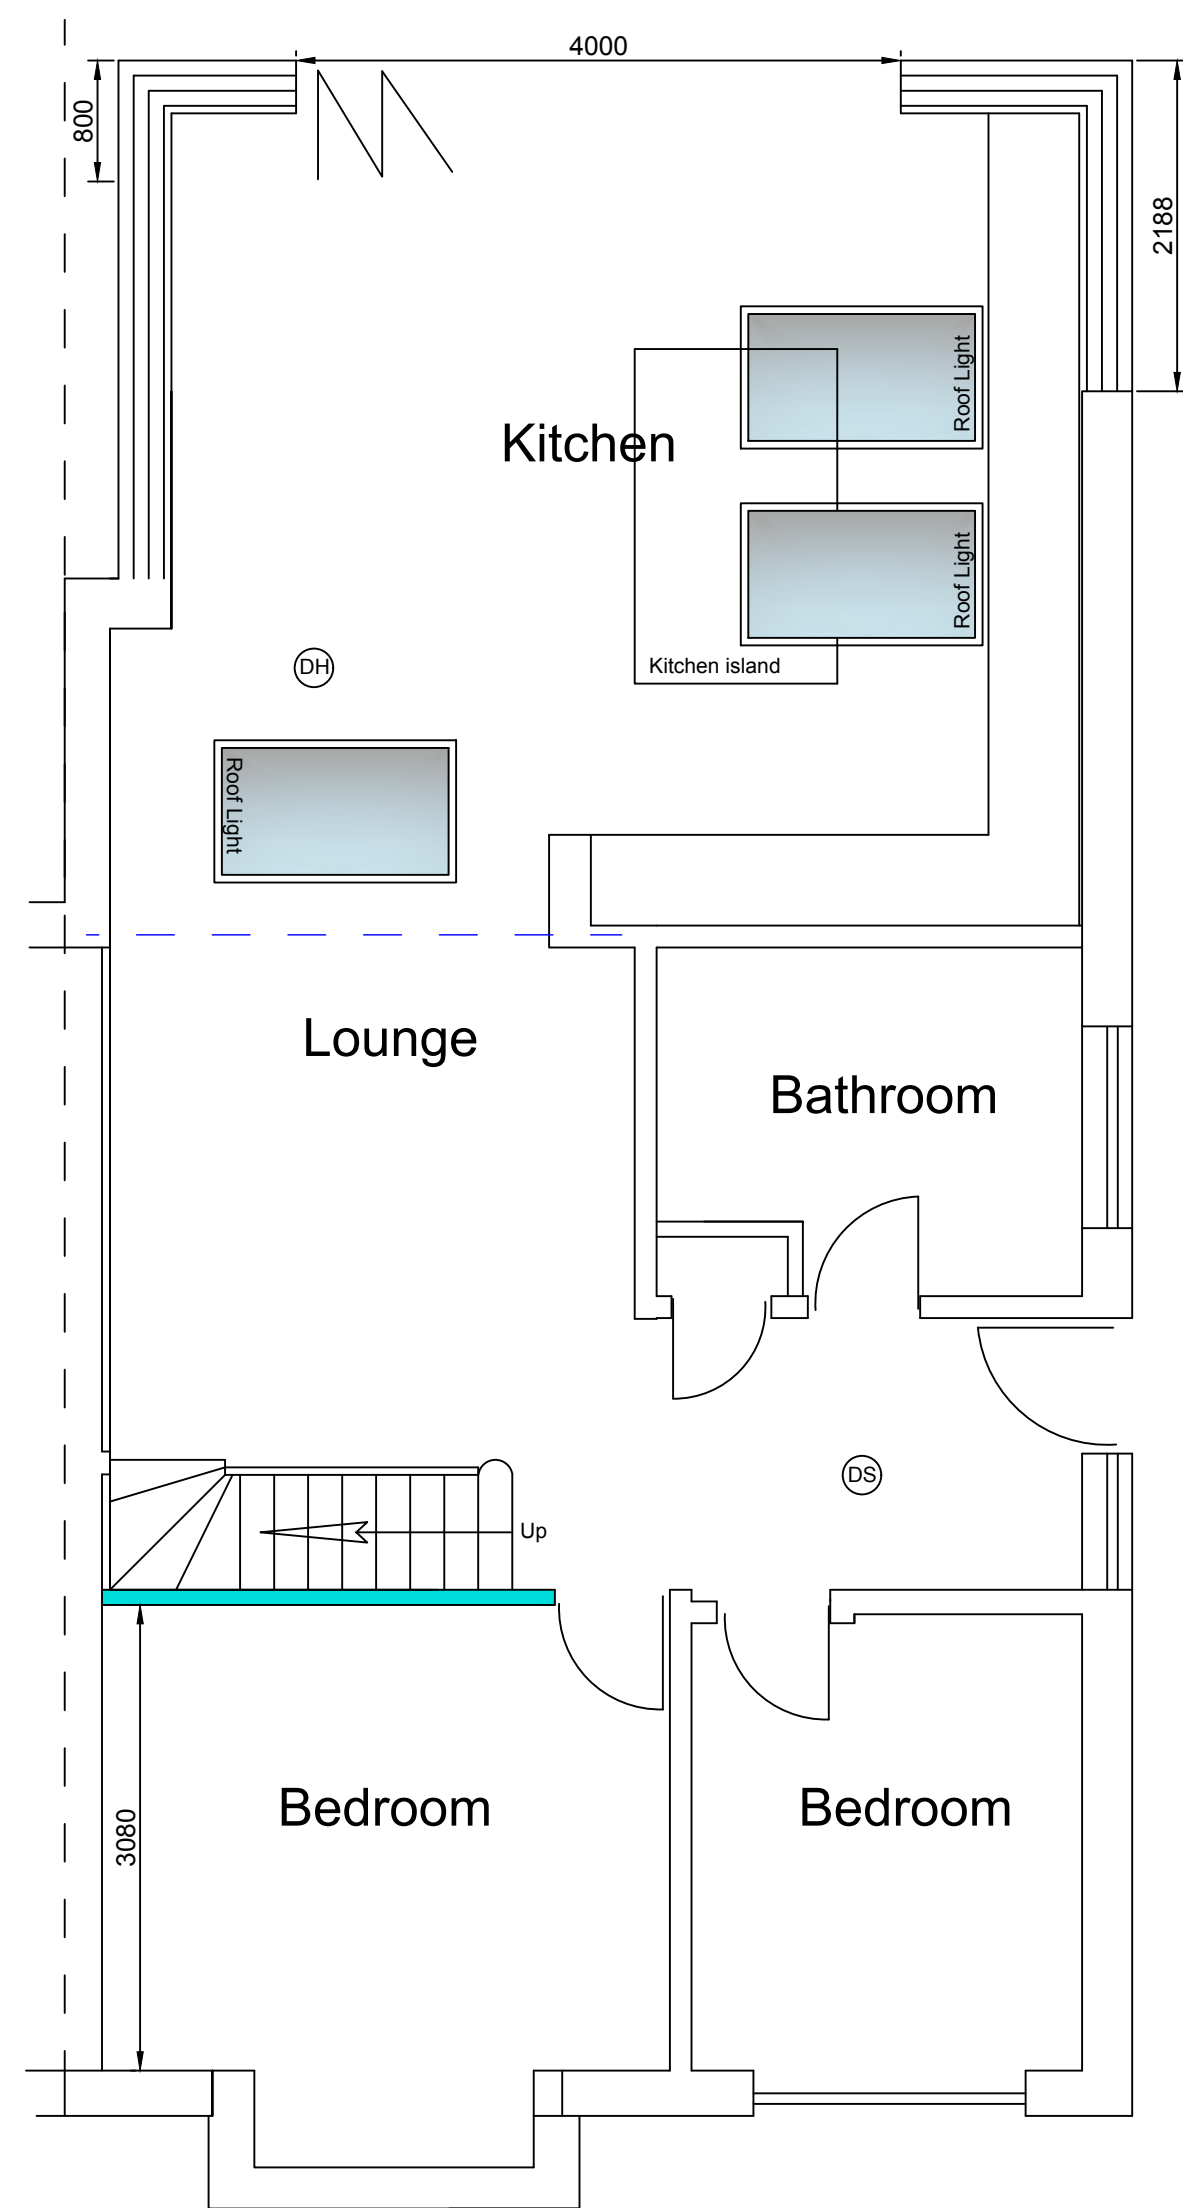

Proposed Ground Floor Layout

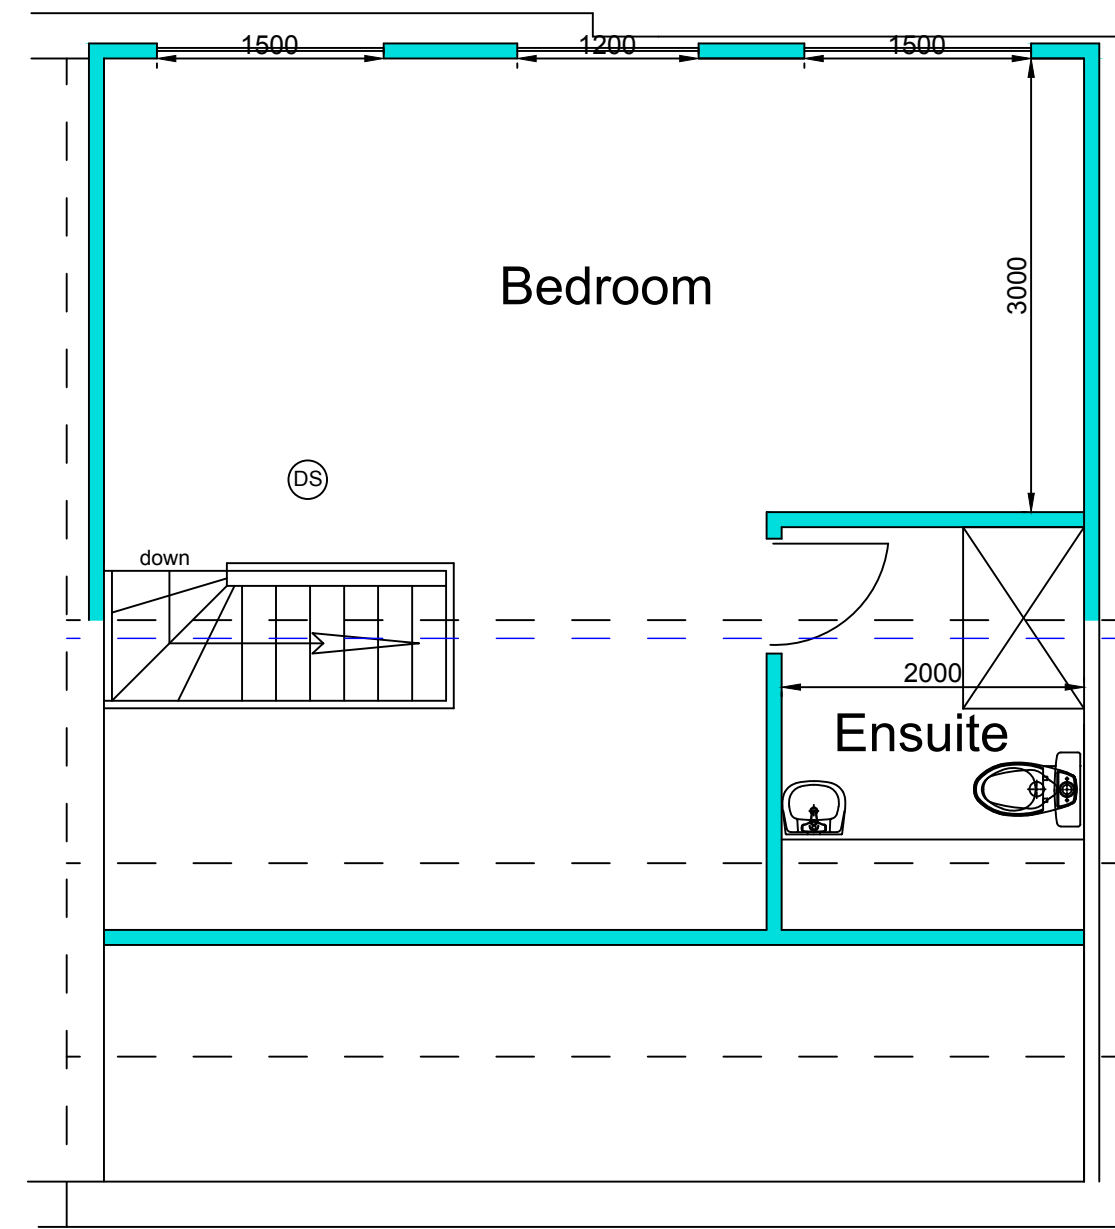


Proposed First Floor Layout

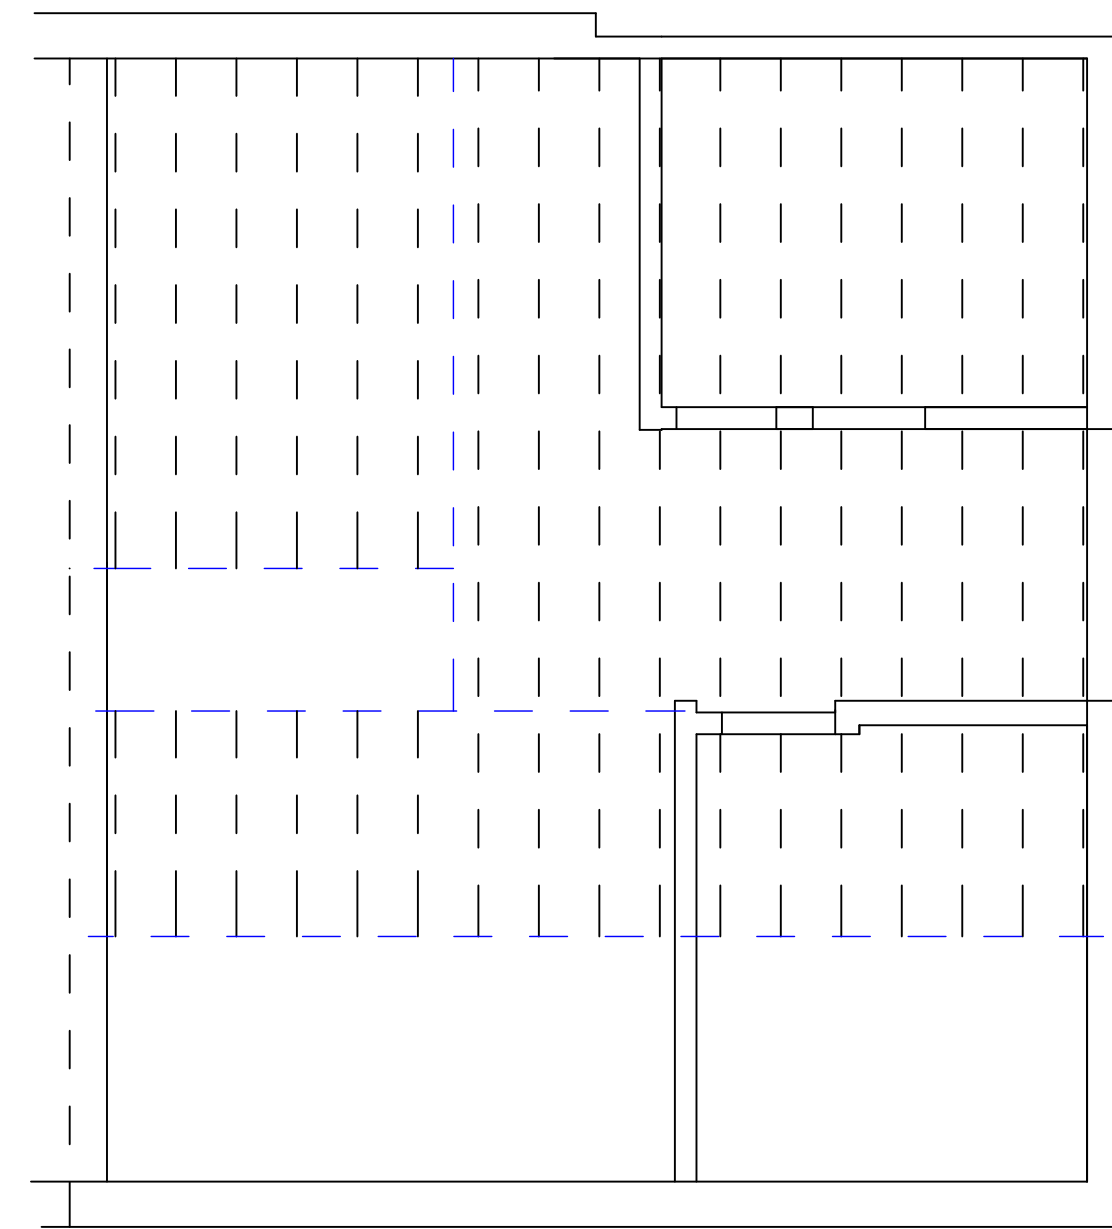


Proposed Beam Layout


Proposed extension at :	
26 St Peters Close Clayton le Dale BB1 9HH	
CLIENT:	Mr & Mrs Standen
DATE:	May2024
SCALE:	1:50 & 1:100 @ A1
DWG No:	Layouts & Elevations
L.A:	
AMENDMENTS:	DATE:
ENTWISTLE DESIGN SERVICES 7 Edgefield Astley Village Chorley PR7 1XH Tel:01257 274976 E-Mail entwistledesign@aol.com	

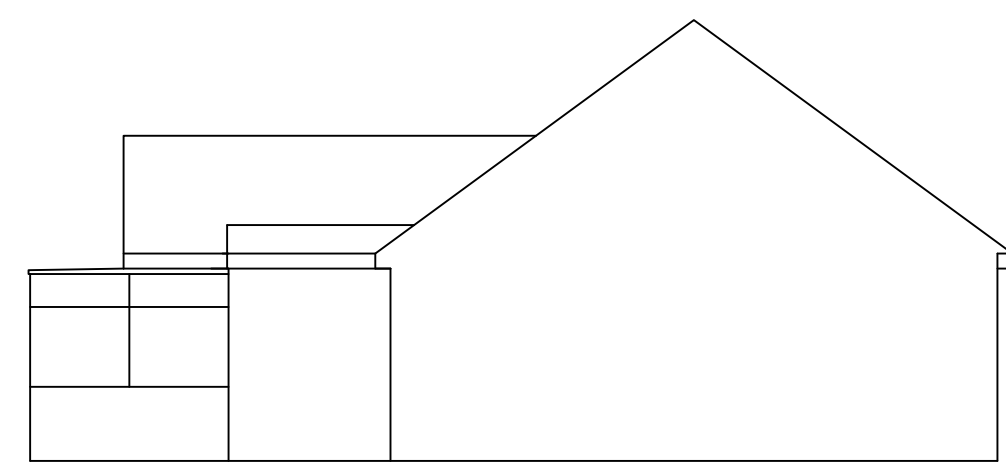


Existing Side Elevation

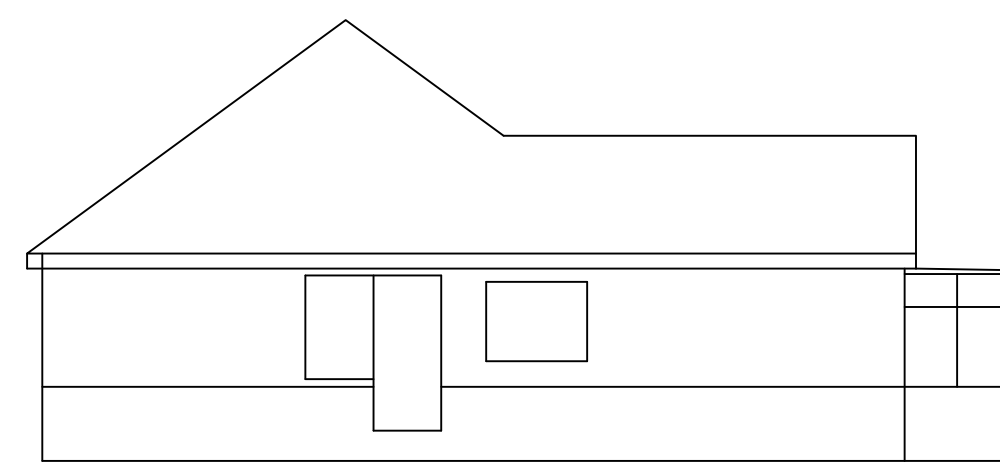


Existing Side Elevation

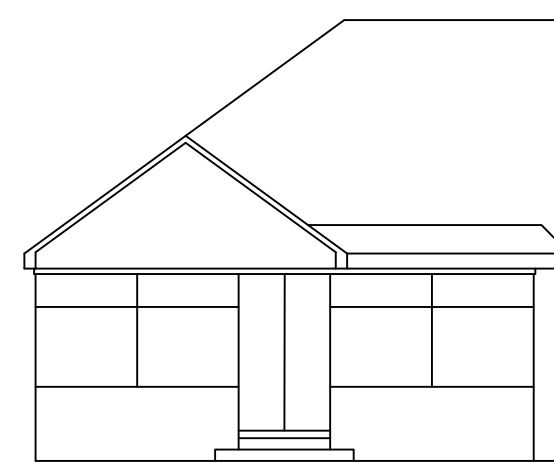

Existing Rear Elevation

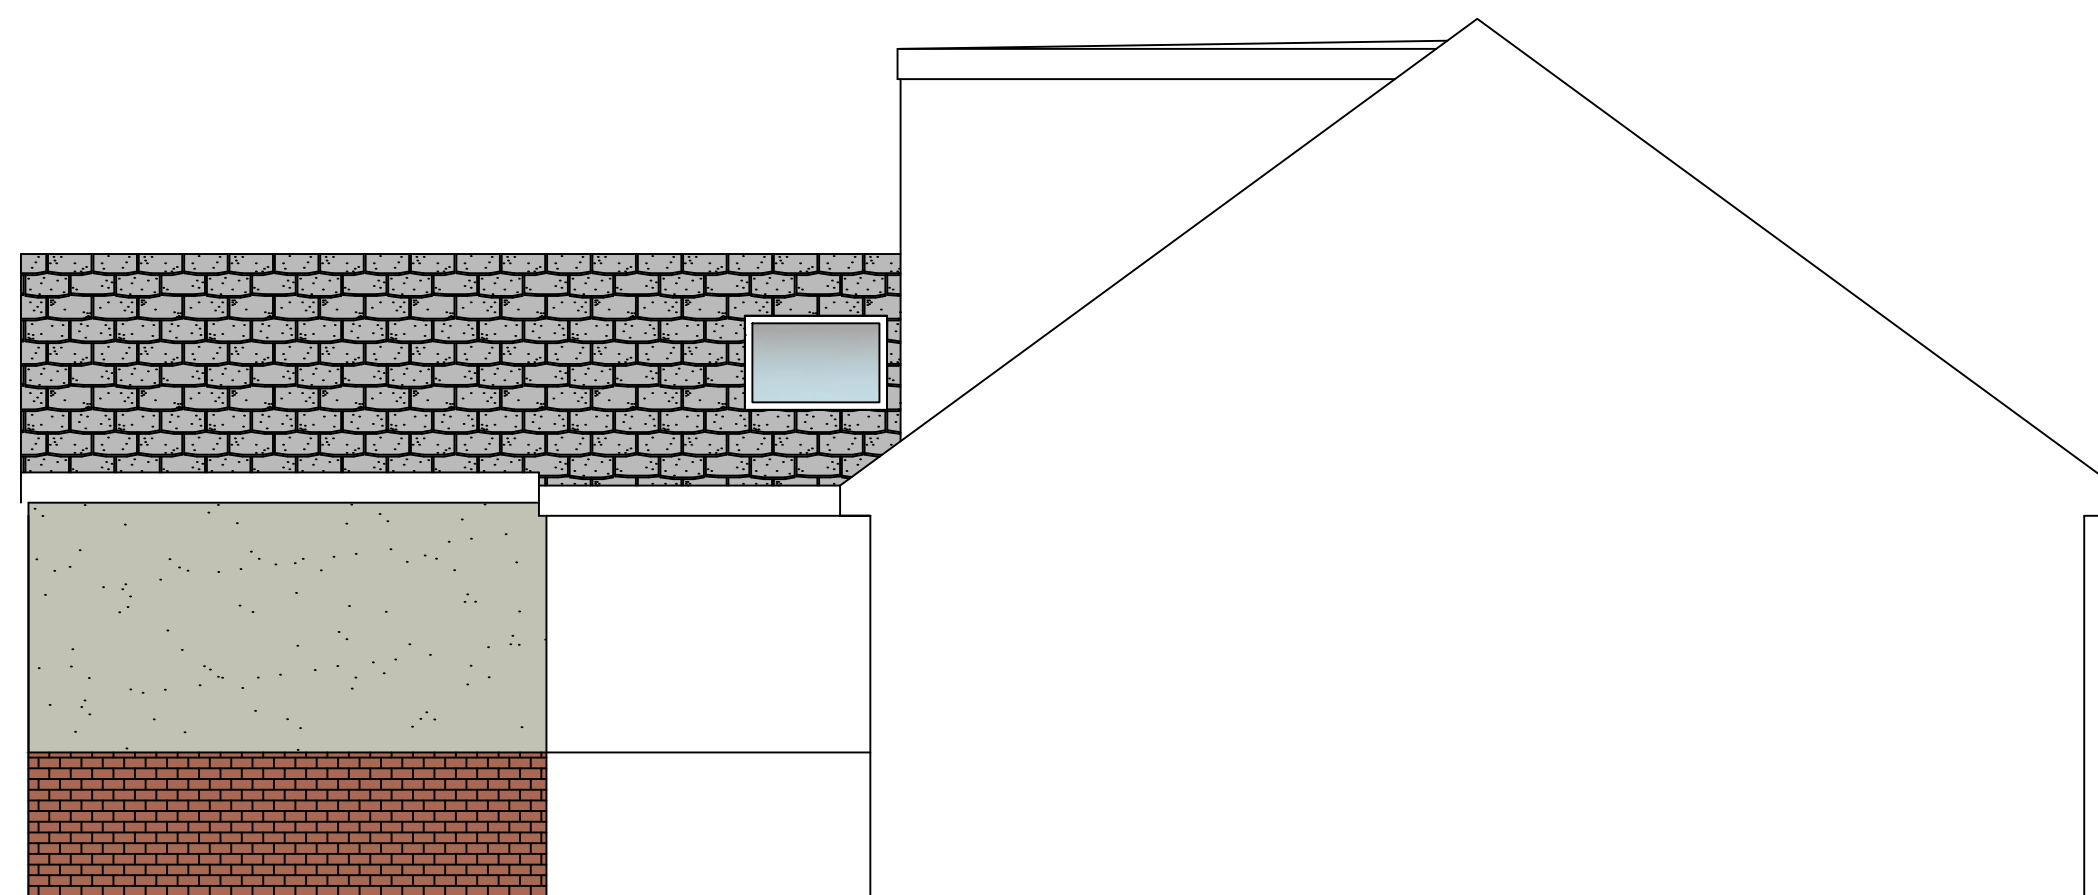

Proposed Side Elevation

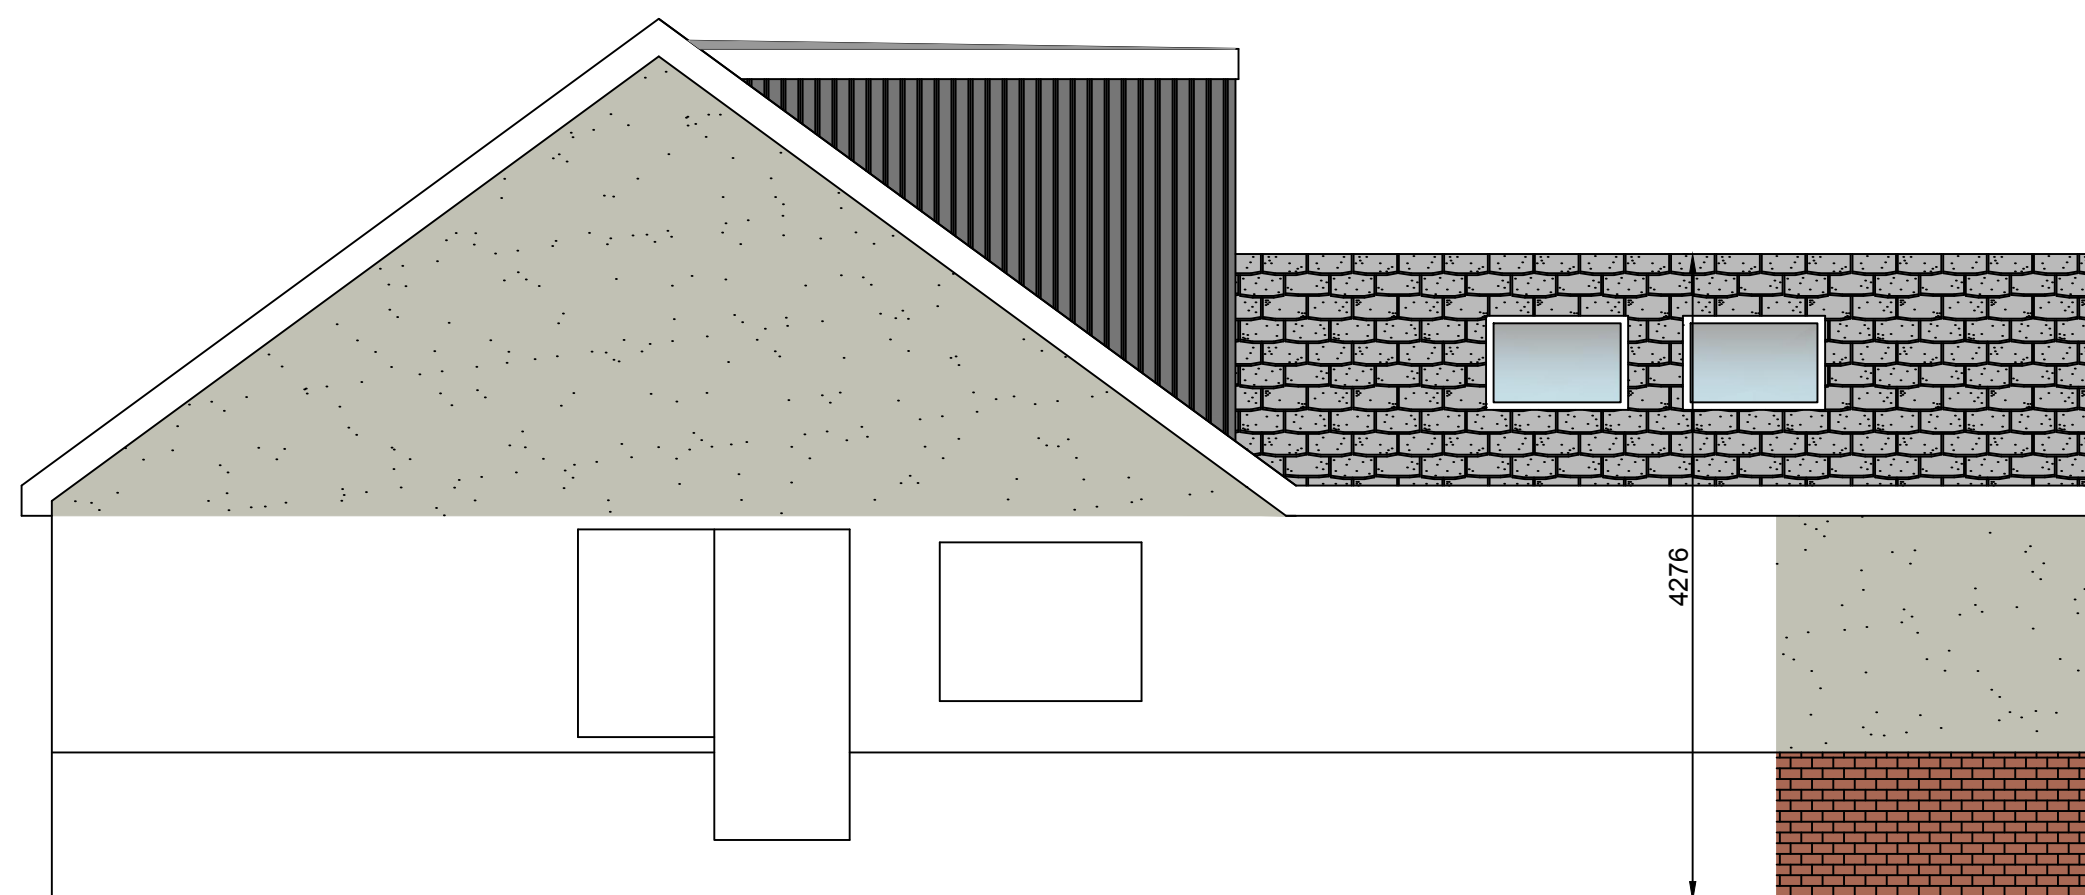

Proposed Side Elevation



Proposed Rear Elevation