




Existing Site Plan

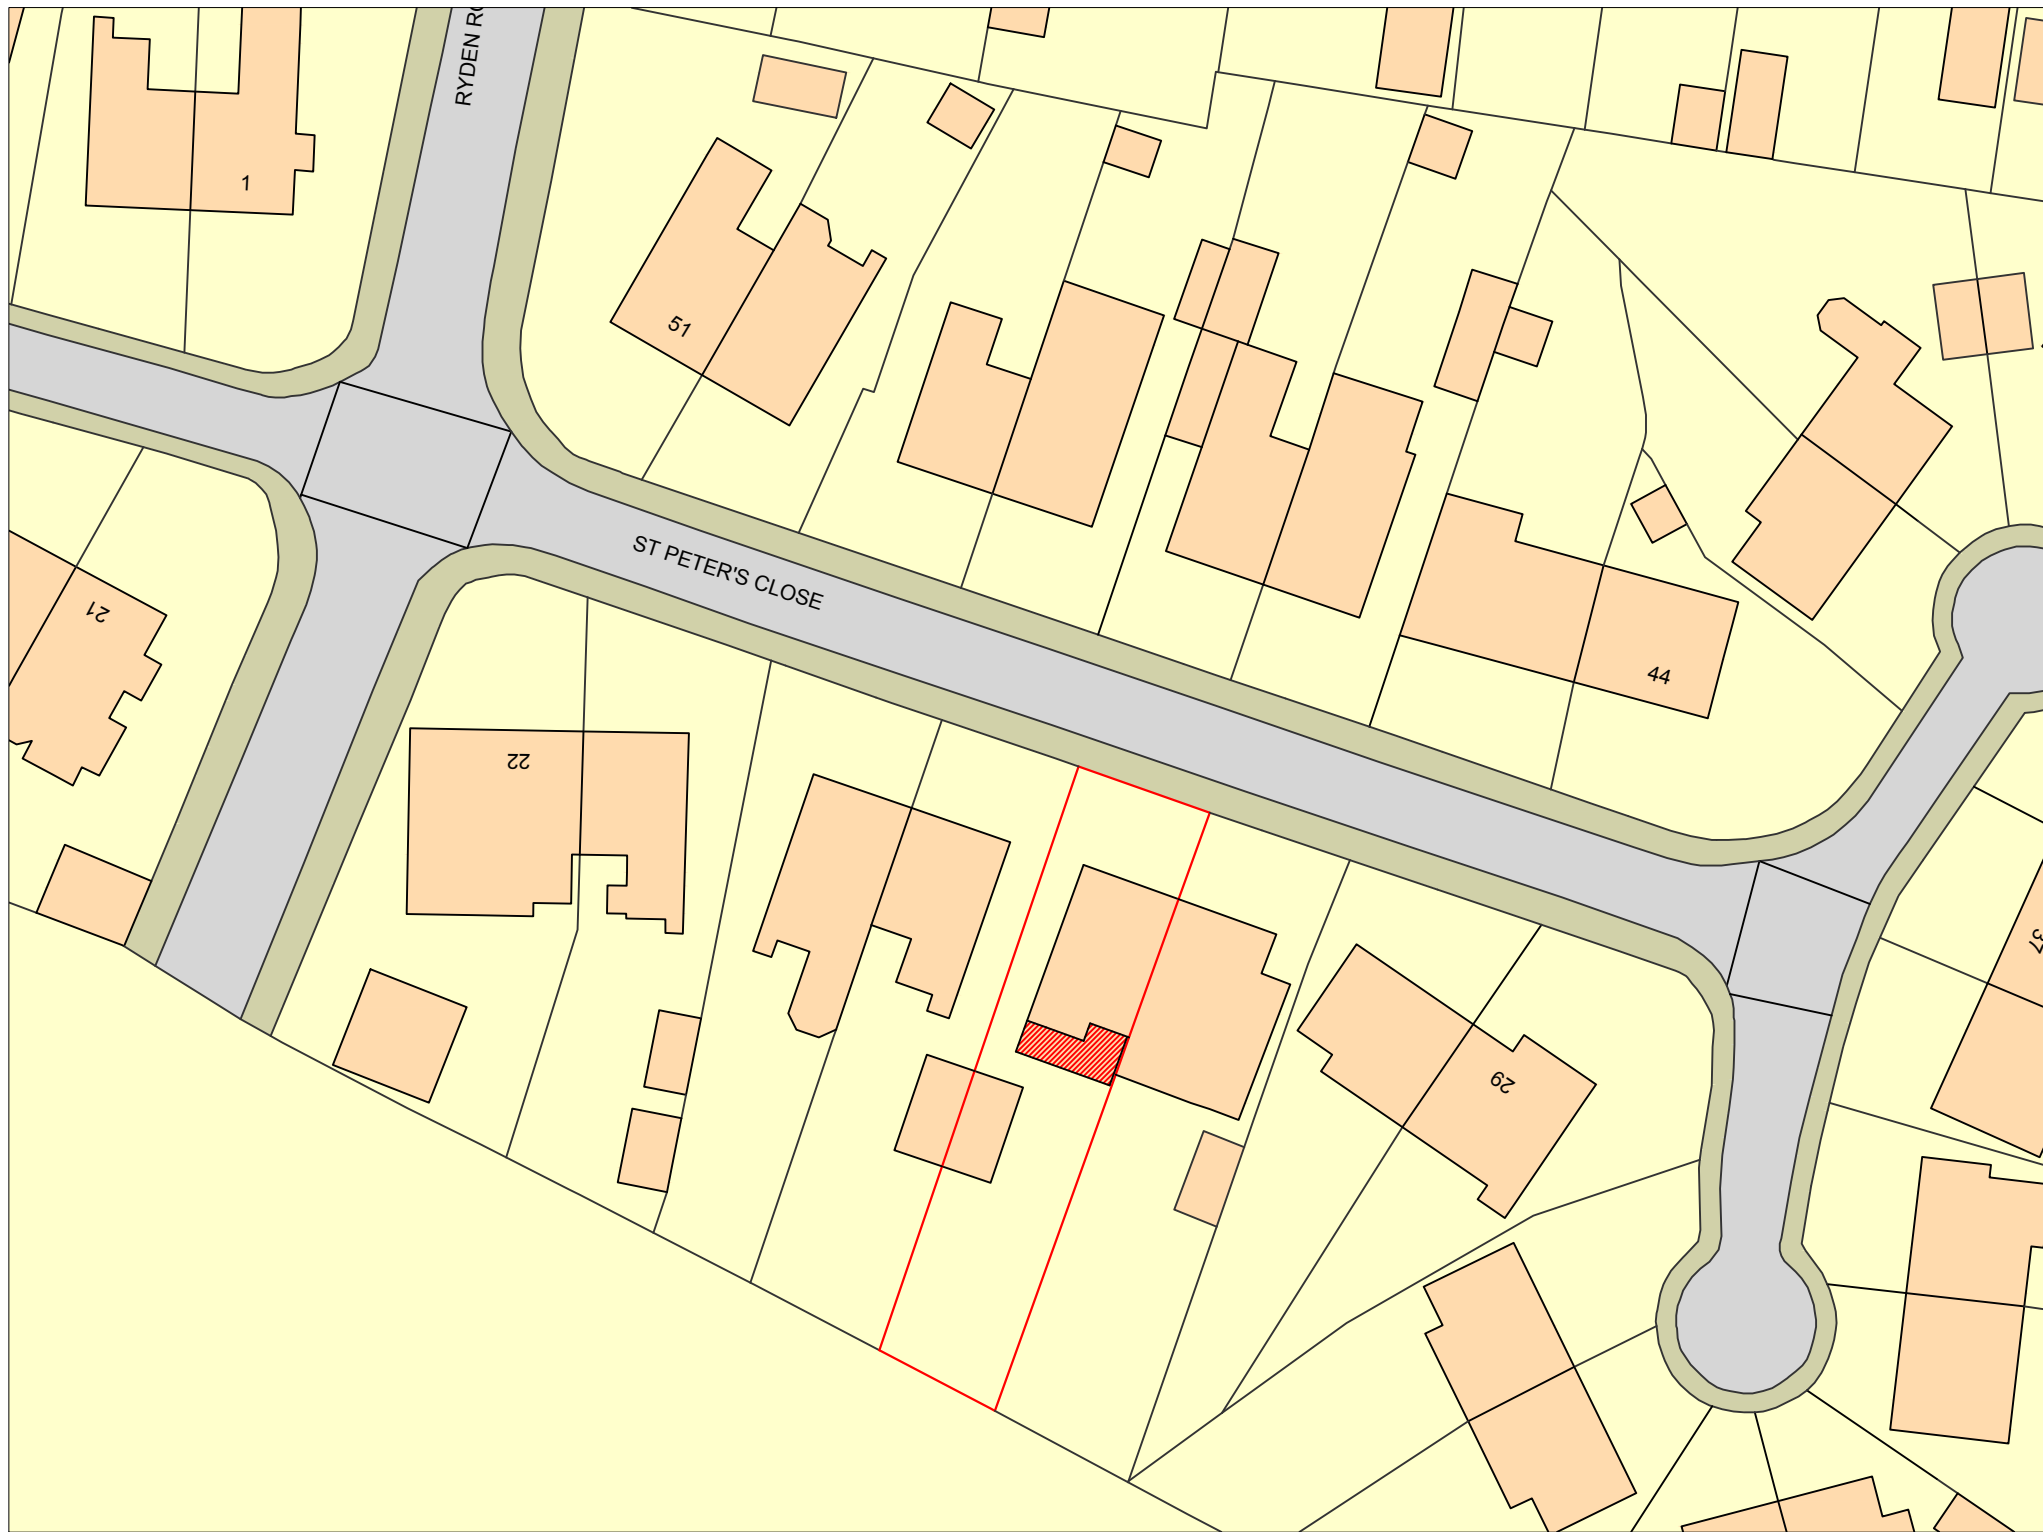


Proposed Site Plan

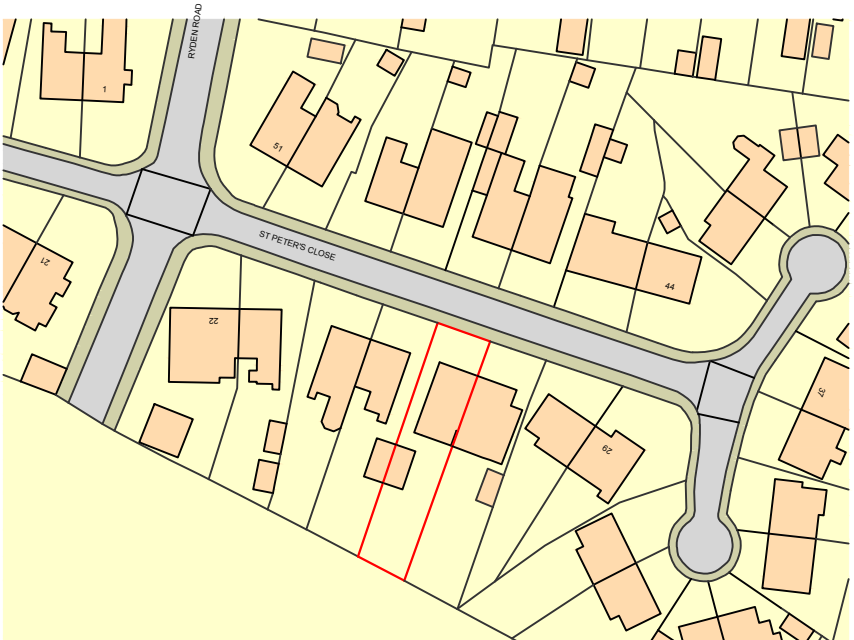

(c) Crown Copyright and Database Rights 2024 OS 100060020

 

Location Plan 1:1250

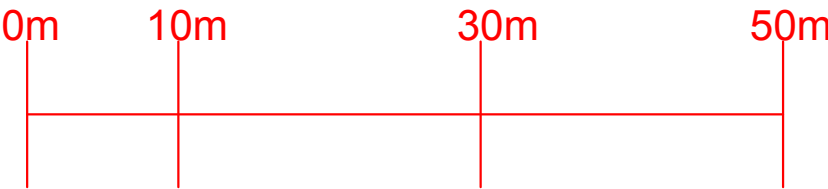

Proposed extension at :	
<b>26 St Peters Close</b> <b>Clayton le Dale</b> <b>BB1 9HH</b>	
CLIENT:	Mr & Mrs Standen
DATE:	May 2024
SCALE:	1:500 & 1:1250 @ A1
DWG No:	Site Plans
L.A:	
AMENDMENTS:	DATE:
<b>ENTWISTLE DESIGN SERVICES</b>	
7 Edgefield Astley Village Chorley PR7 1XH	Tel:01257 274976 E-Mail entwistledesign@aol.com