

NOTES:

No.	Description	Date

CLIENT: Mr T R Procter
Land adjacent to Miles hill,
Moor Lane,
Billington,
BB7 9JH

PROJECT: PROPOSED
REDEVELOPMENT OF
EXISTING AGRICULTURAL
BUILDING INTO A DWELLING

SHEET:
EXISTING FLOOR PLANS &
ELEVATIONS

Project number PHA/680

Date 13/05/2024


Drawn by AW

Checked by PH


A2.1

Scale 1 : 100


Sheet size A1

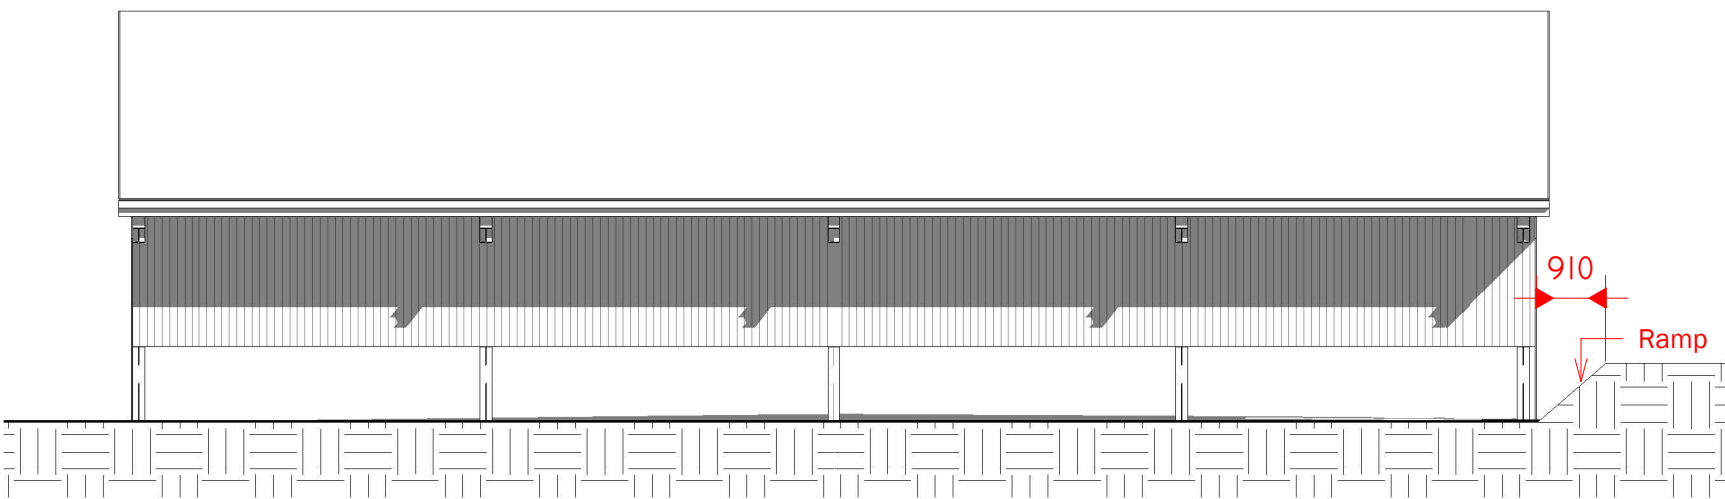


EXISTING SOUTH WEST
1 : 100

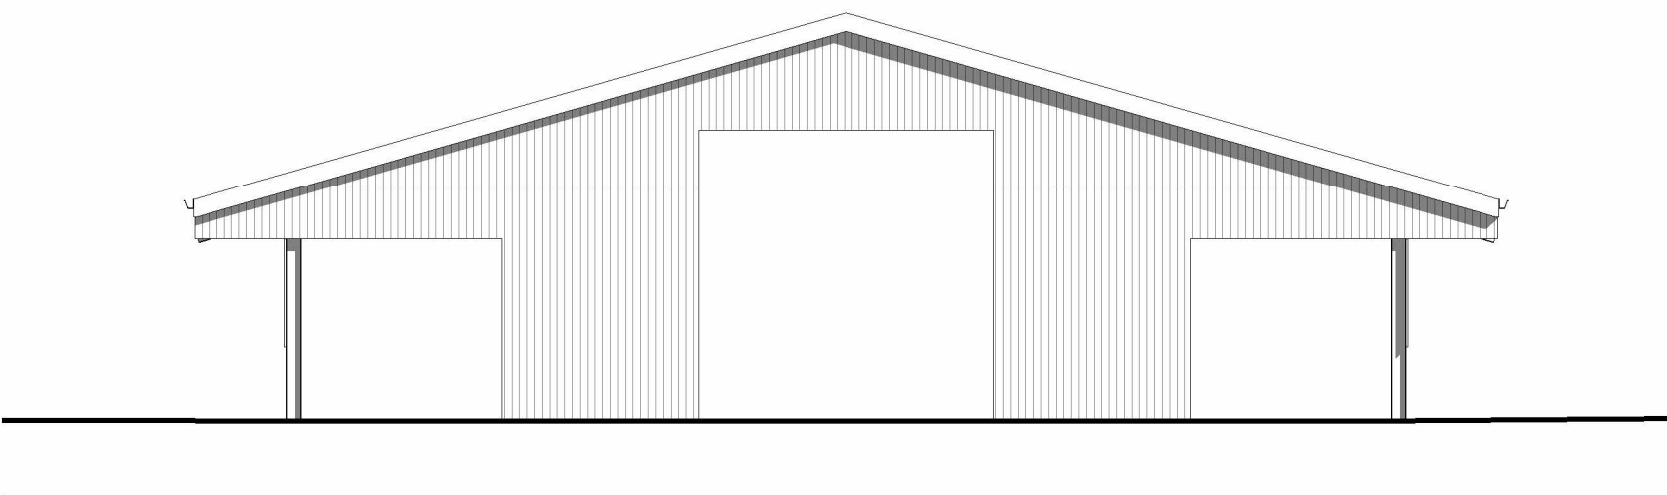

EXISTING NORTH WEST
1 : 100

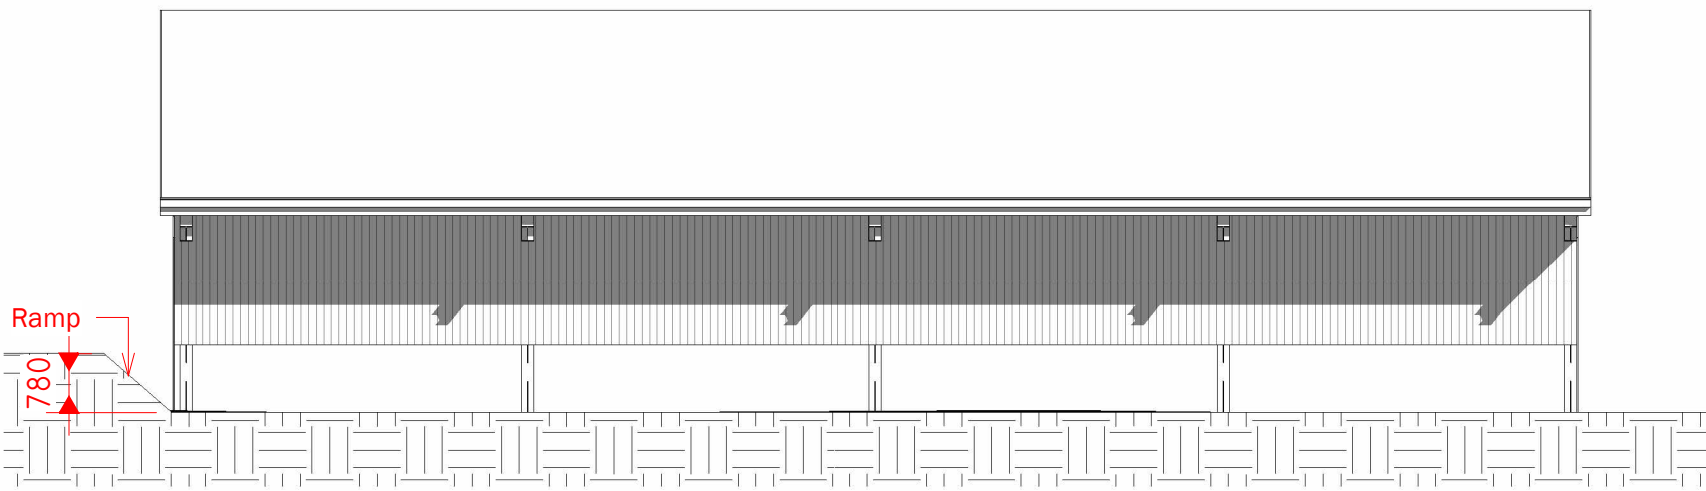

EXISTING NORTH EAST
1 : 100

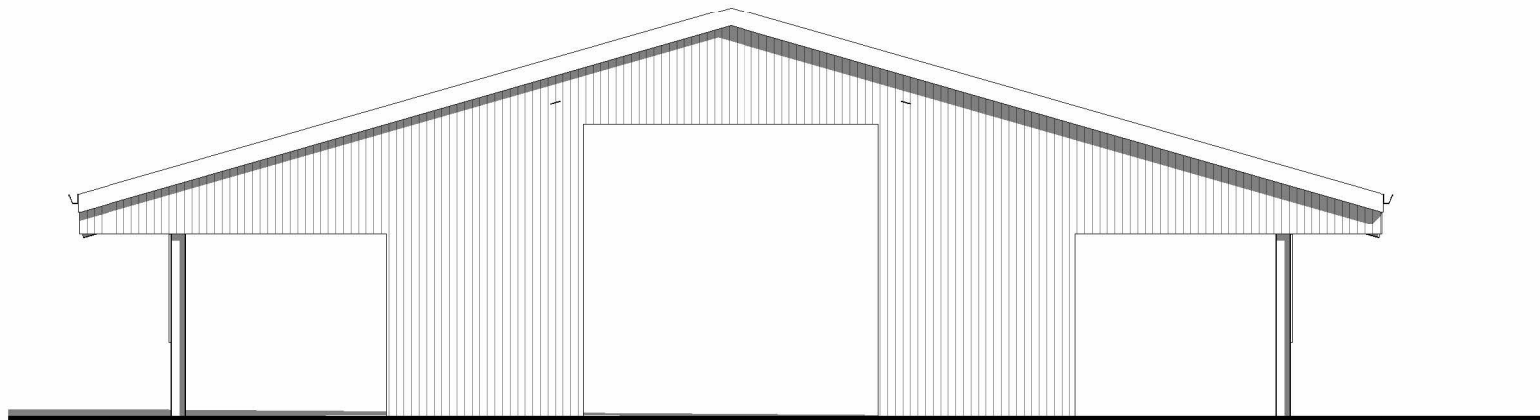

EXISTING SOUTH EAST
1 : 100



0 GROUND FLOOR
1 : 100

