



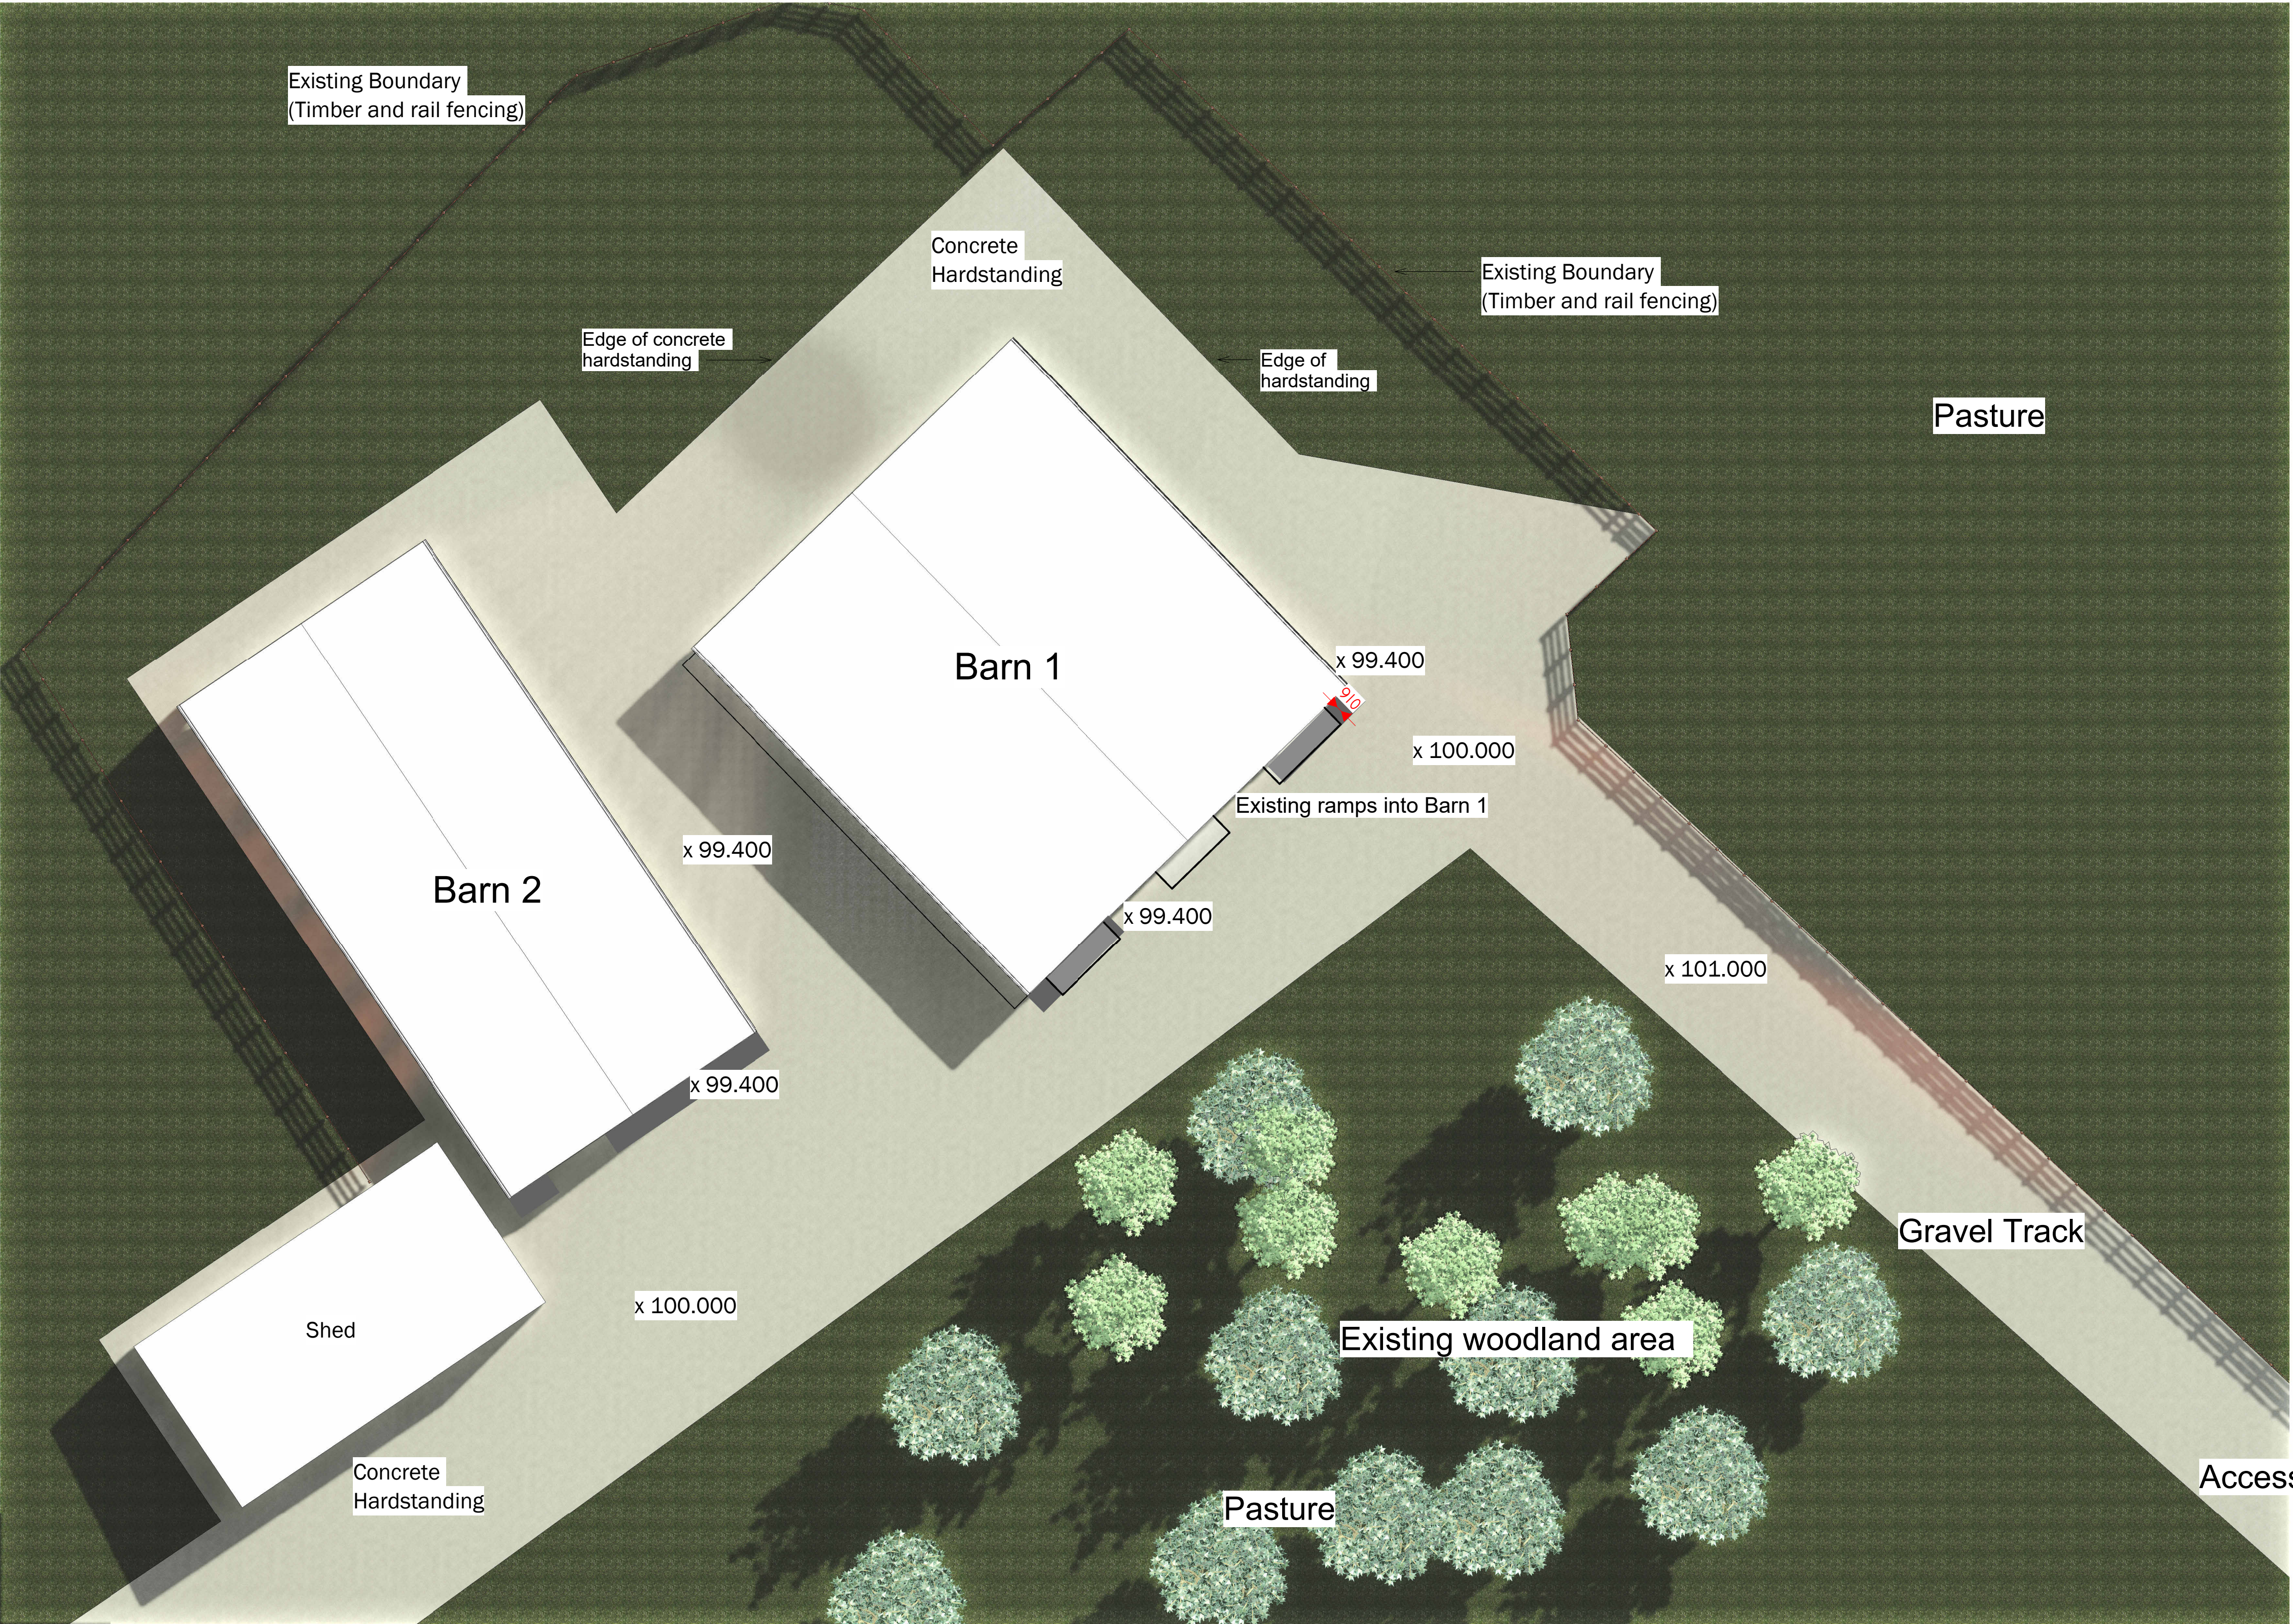

1 EXISTING SITE PLAN
1 : 150

 

Peter Hitchen
Architects

Marathon House
The Sidings Business Park
Whalley, BB7 9SE

01254 823 885

www.peterhitchenarchitects.co.uk

NOTES:
This site plan demonstrates the proposal to adapt the existing site levels for the conversions and the extent of the hard surfaced area

Darker grey areas next to the barns are concrete hardstanding which is set down towards the barns to get from the higher level of the outside to the lower level of inside.

No.	Description	Date

CLIENT: Mr T R Procter
Land adjacent to Miles hill,
Moor Lane,
Billington,
BB7 9JH

PROJECT: PROPOSED
REDEVELOPMENT OF
EXISTING AGRICULTURAL
BUILDING INTO A DWELLING

SHEET:
EXISTING SITE PLAN

Project number PHA/680

Date 13/05/2024

Drawn by AW

Checked by PH

A1.5

Scale 1 : 150

Sheet size A1