




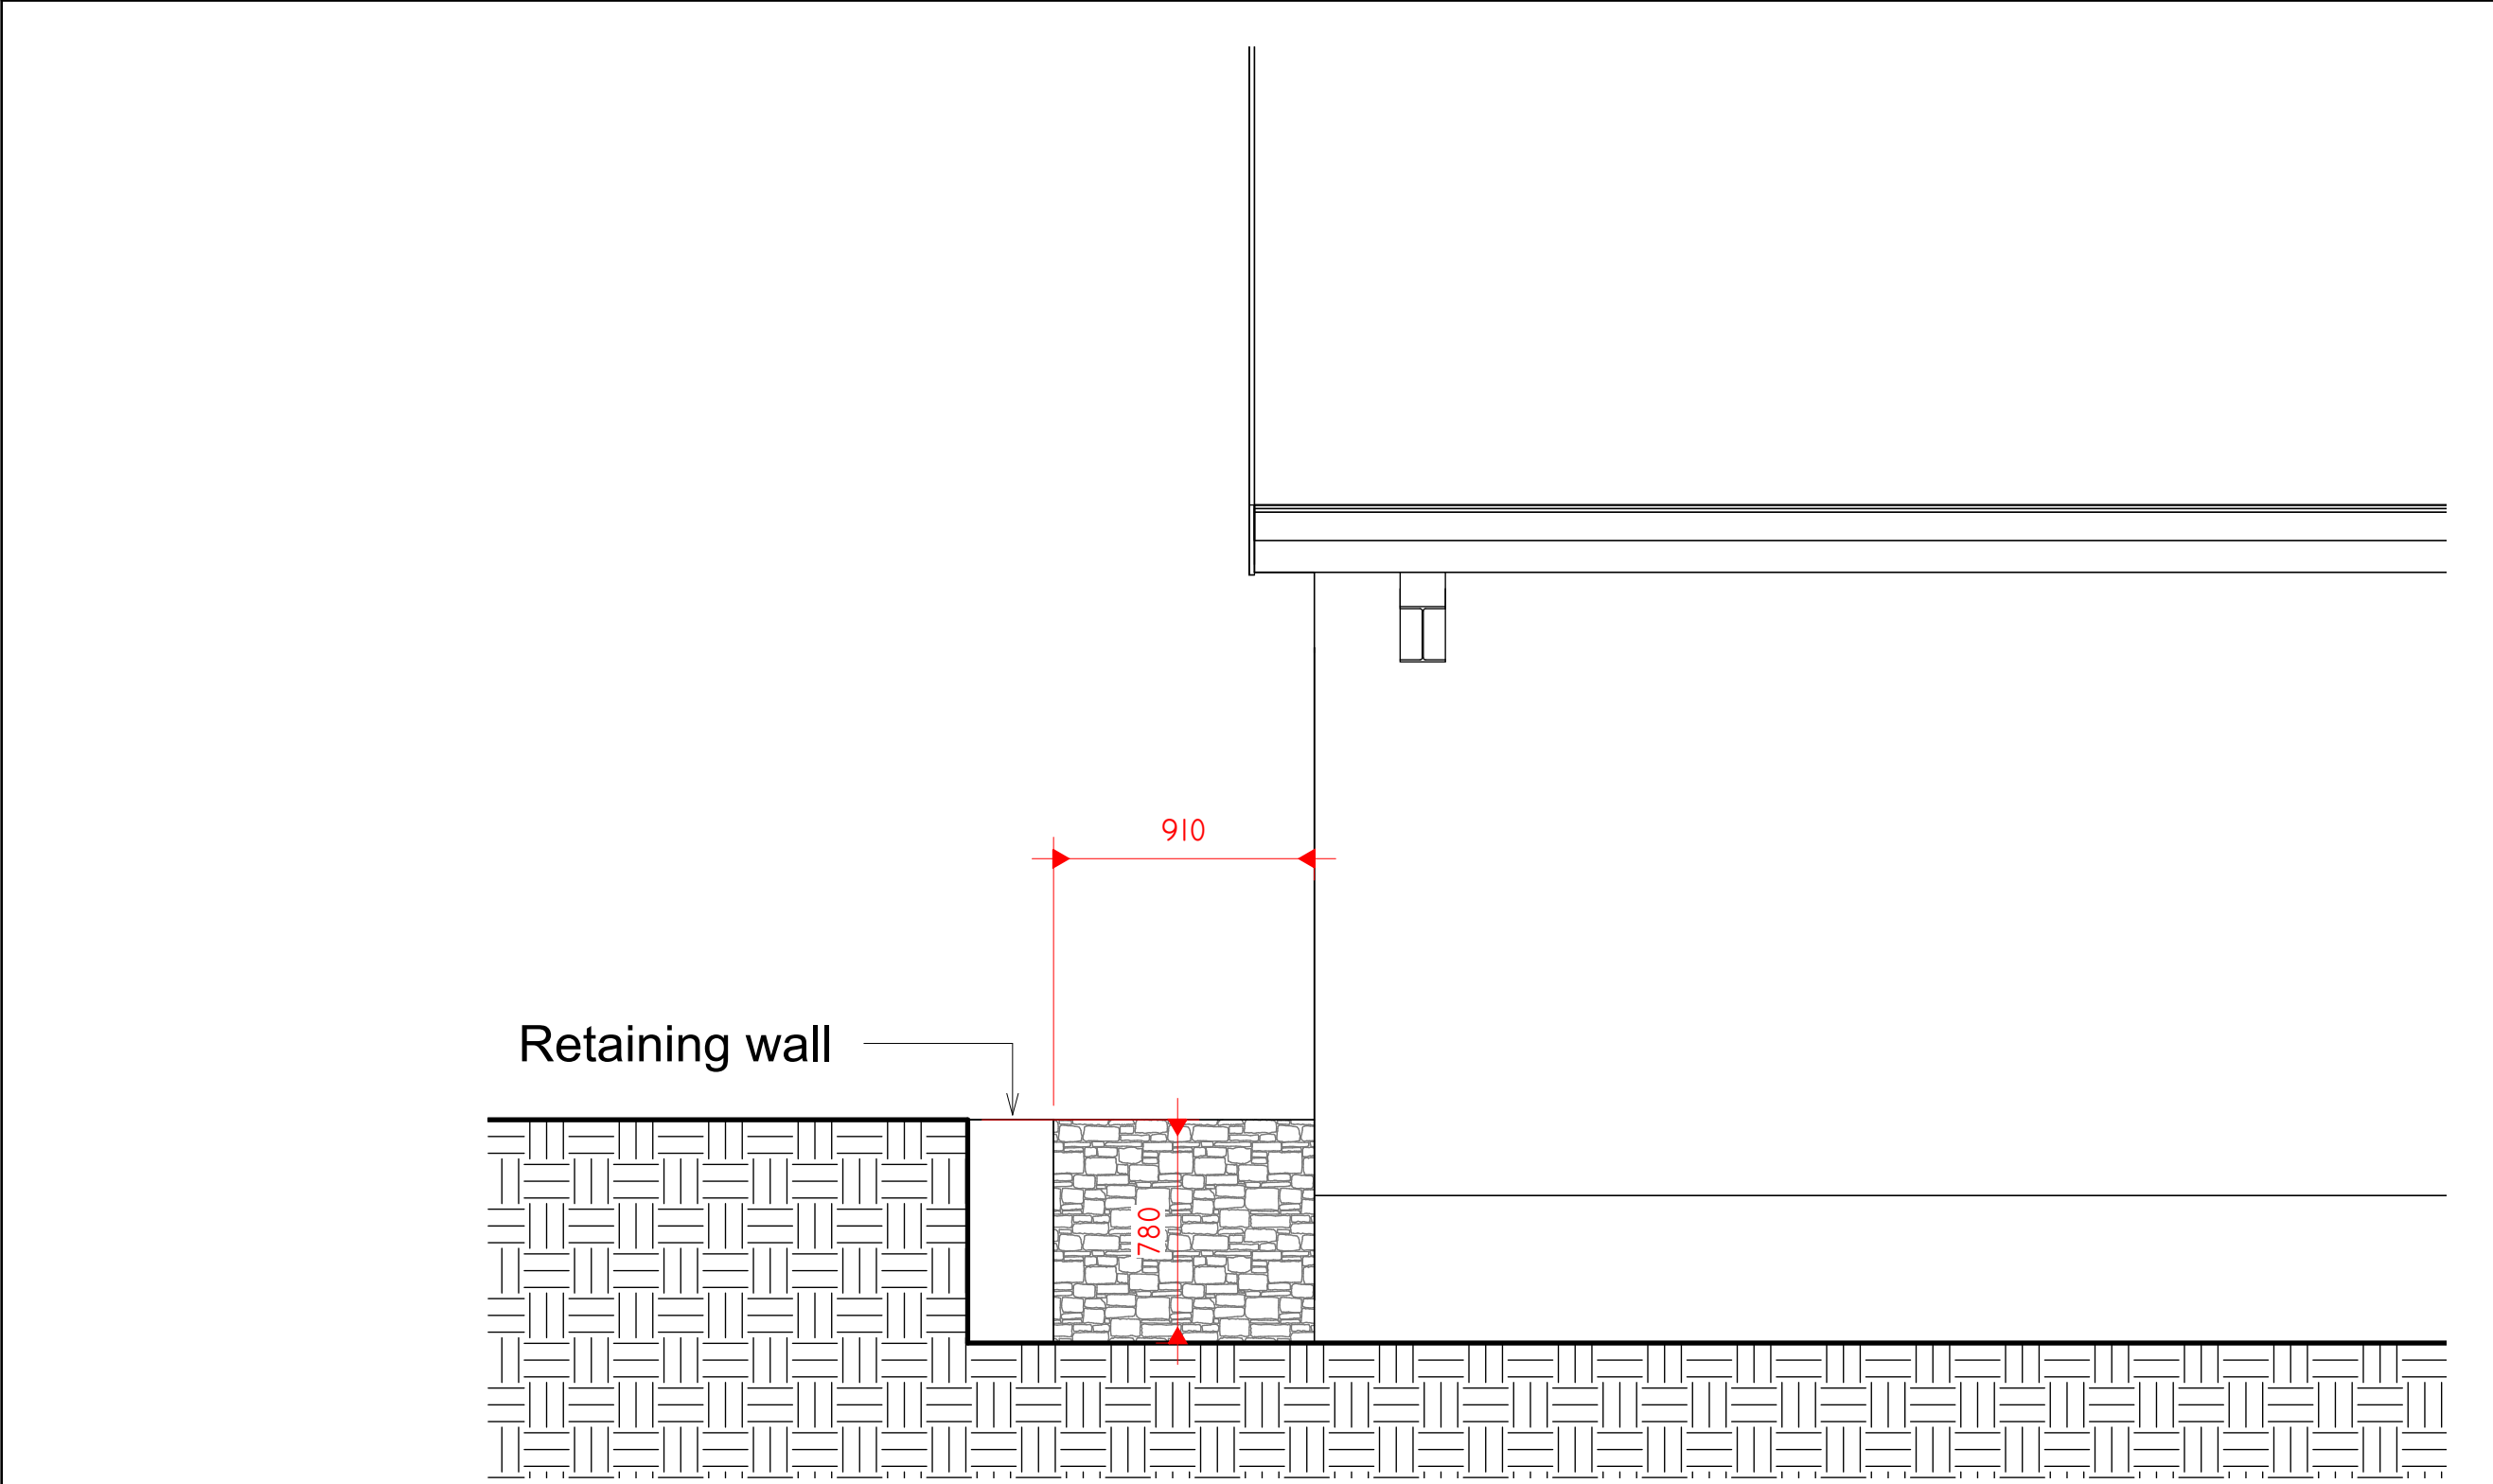


4 PROPOSED RETAINING WALL SECTION
1 : 25

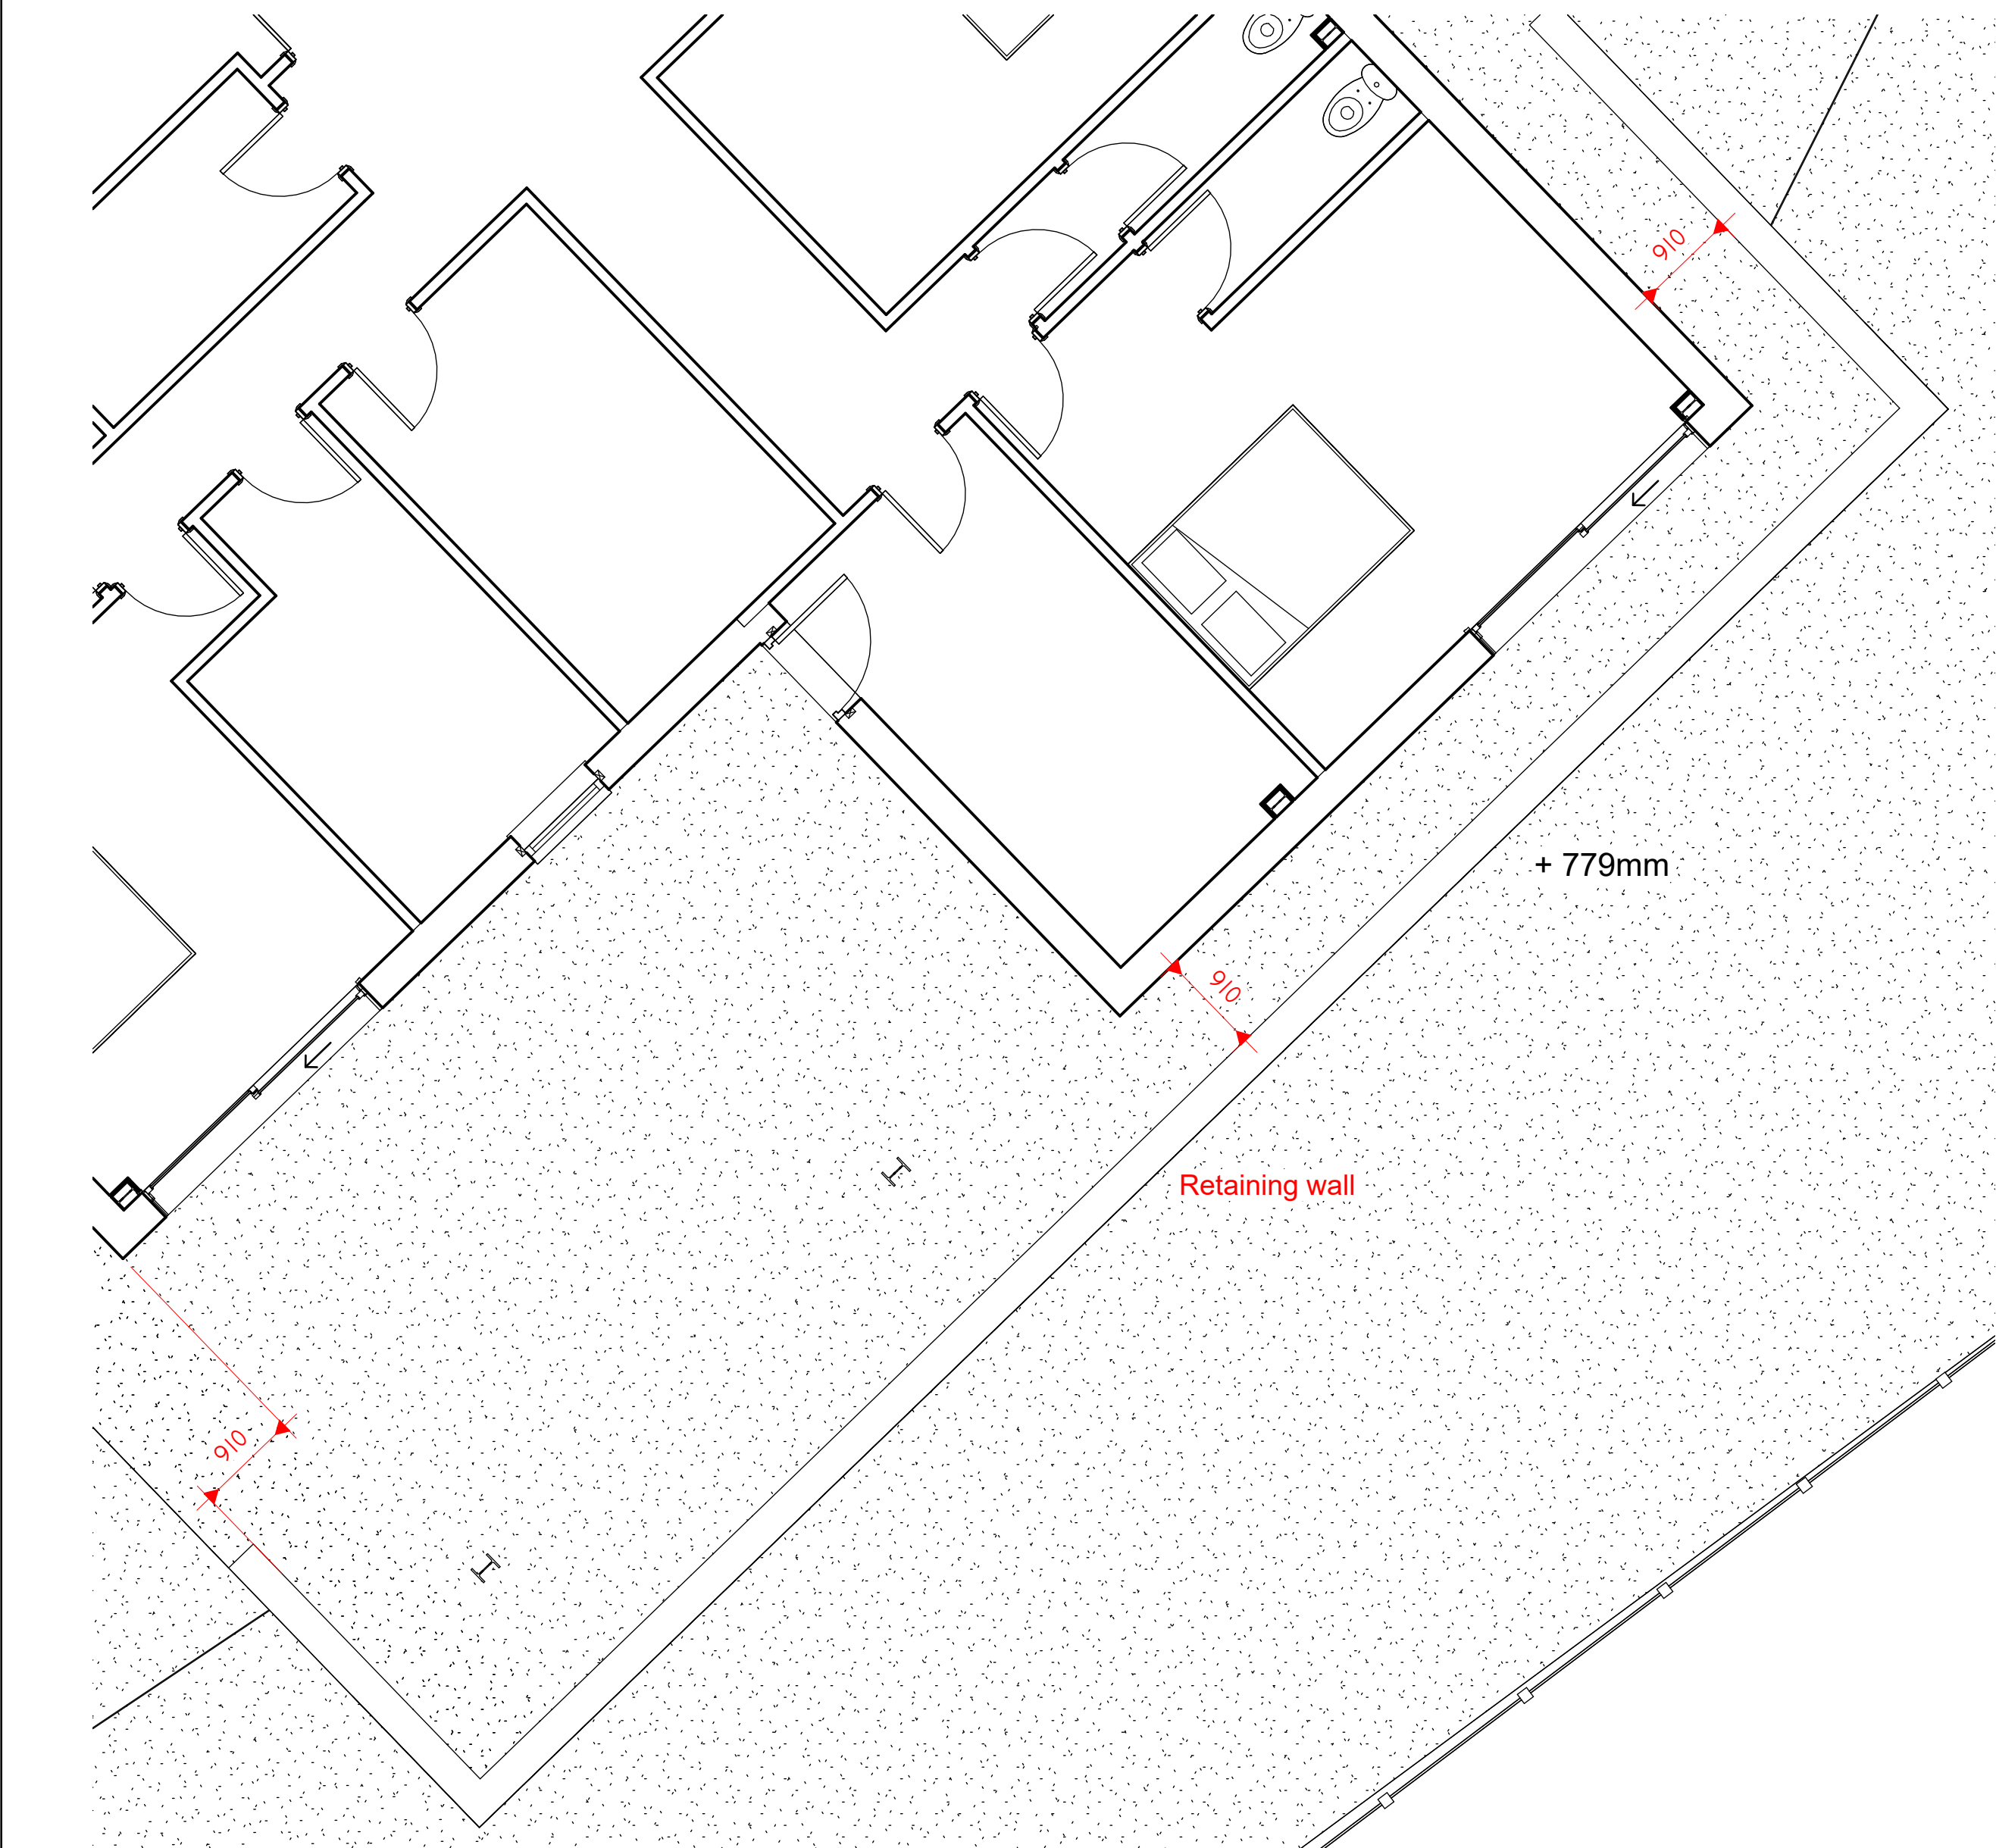

2 PROPOSED RETAINED AREA
1 : 50

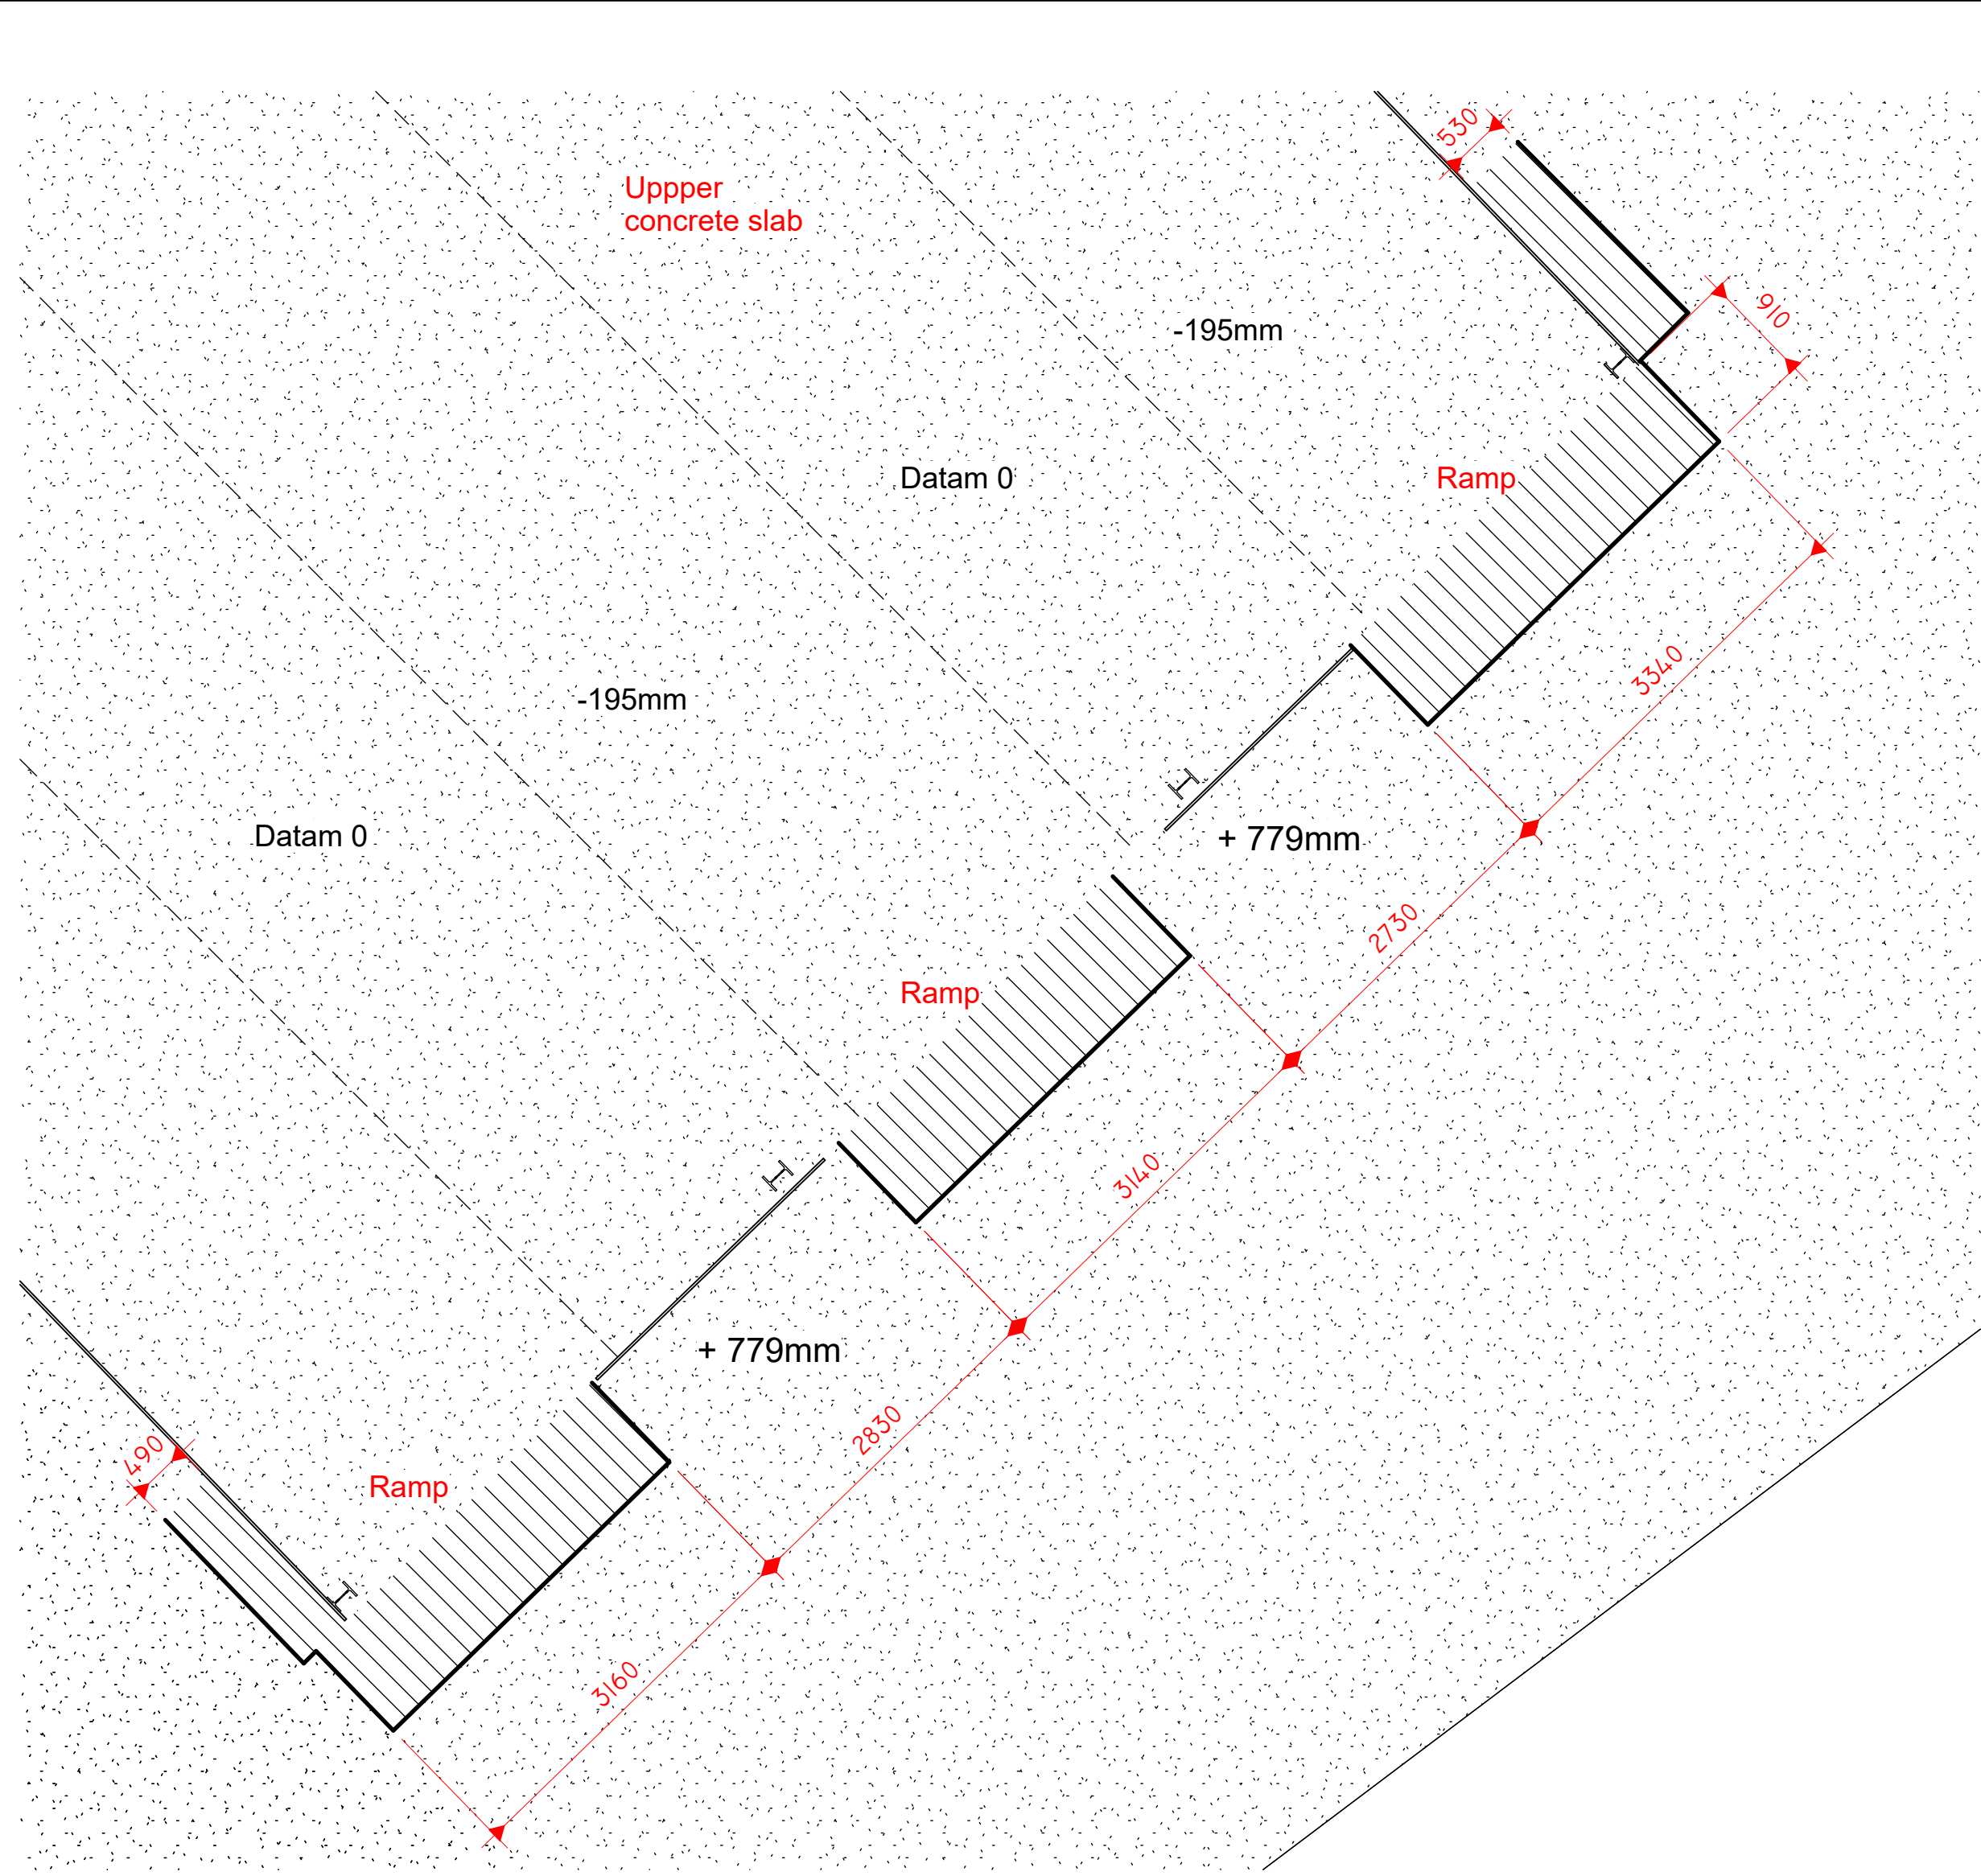

1 EXISTING RAMPED AREA
1 : 50

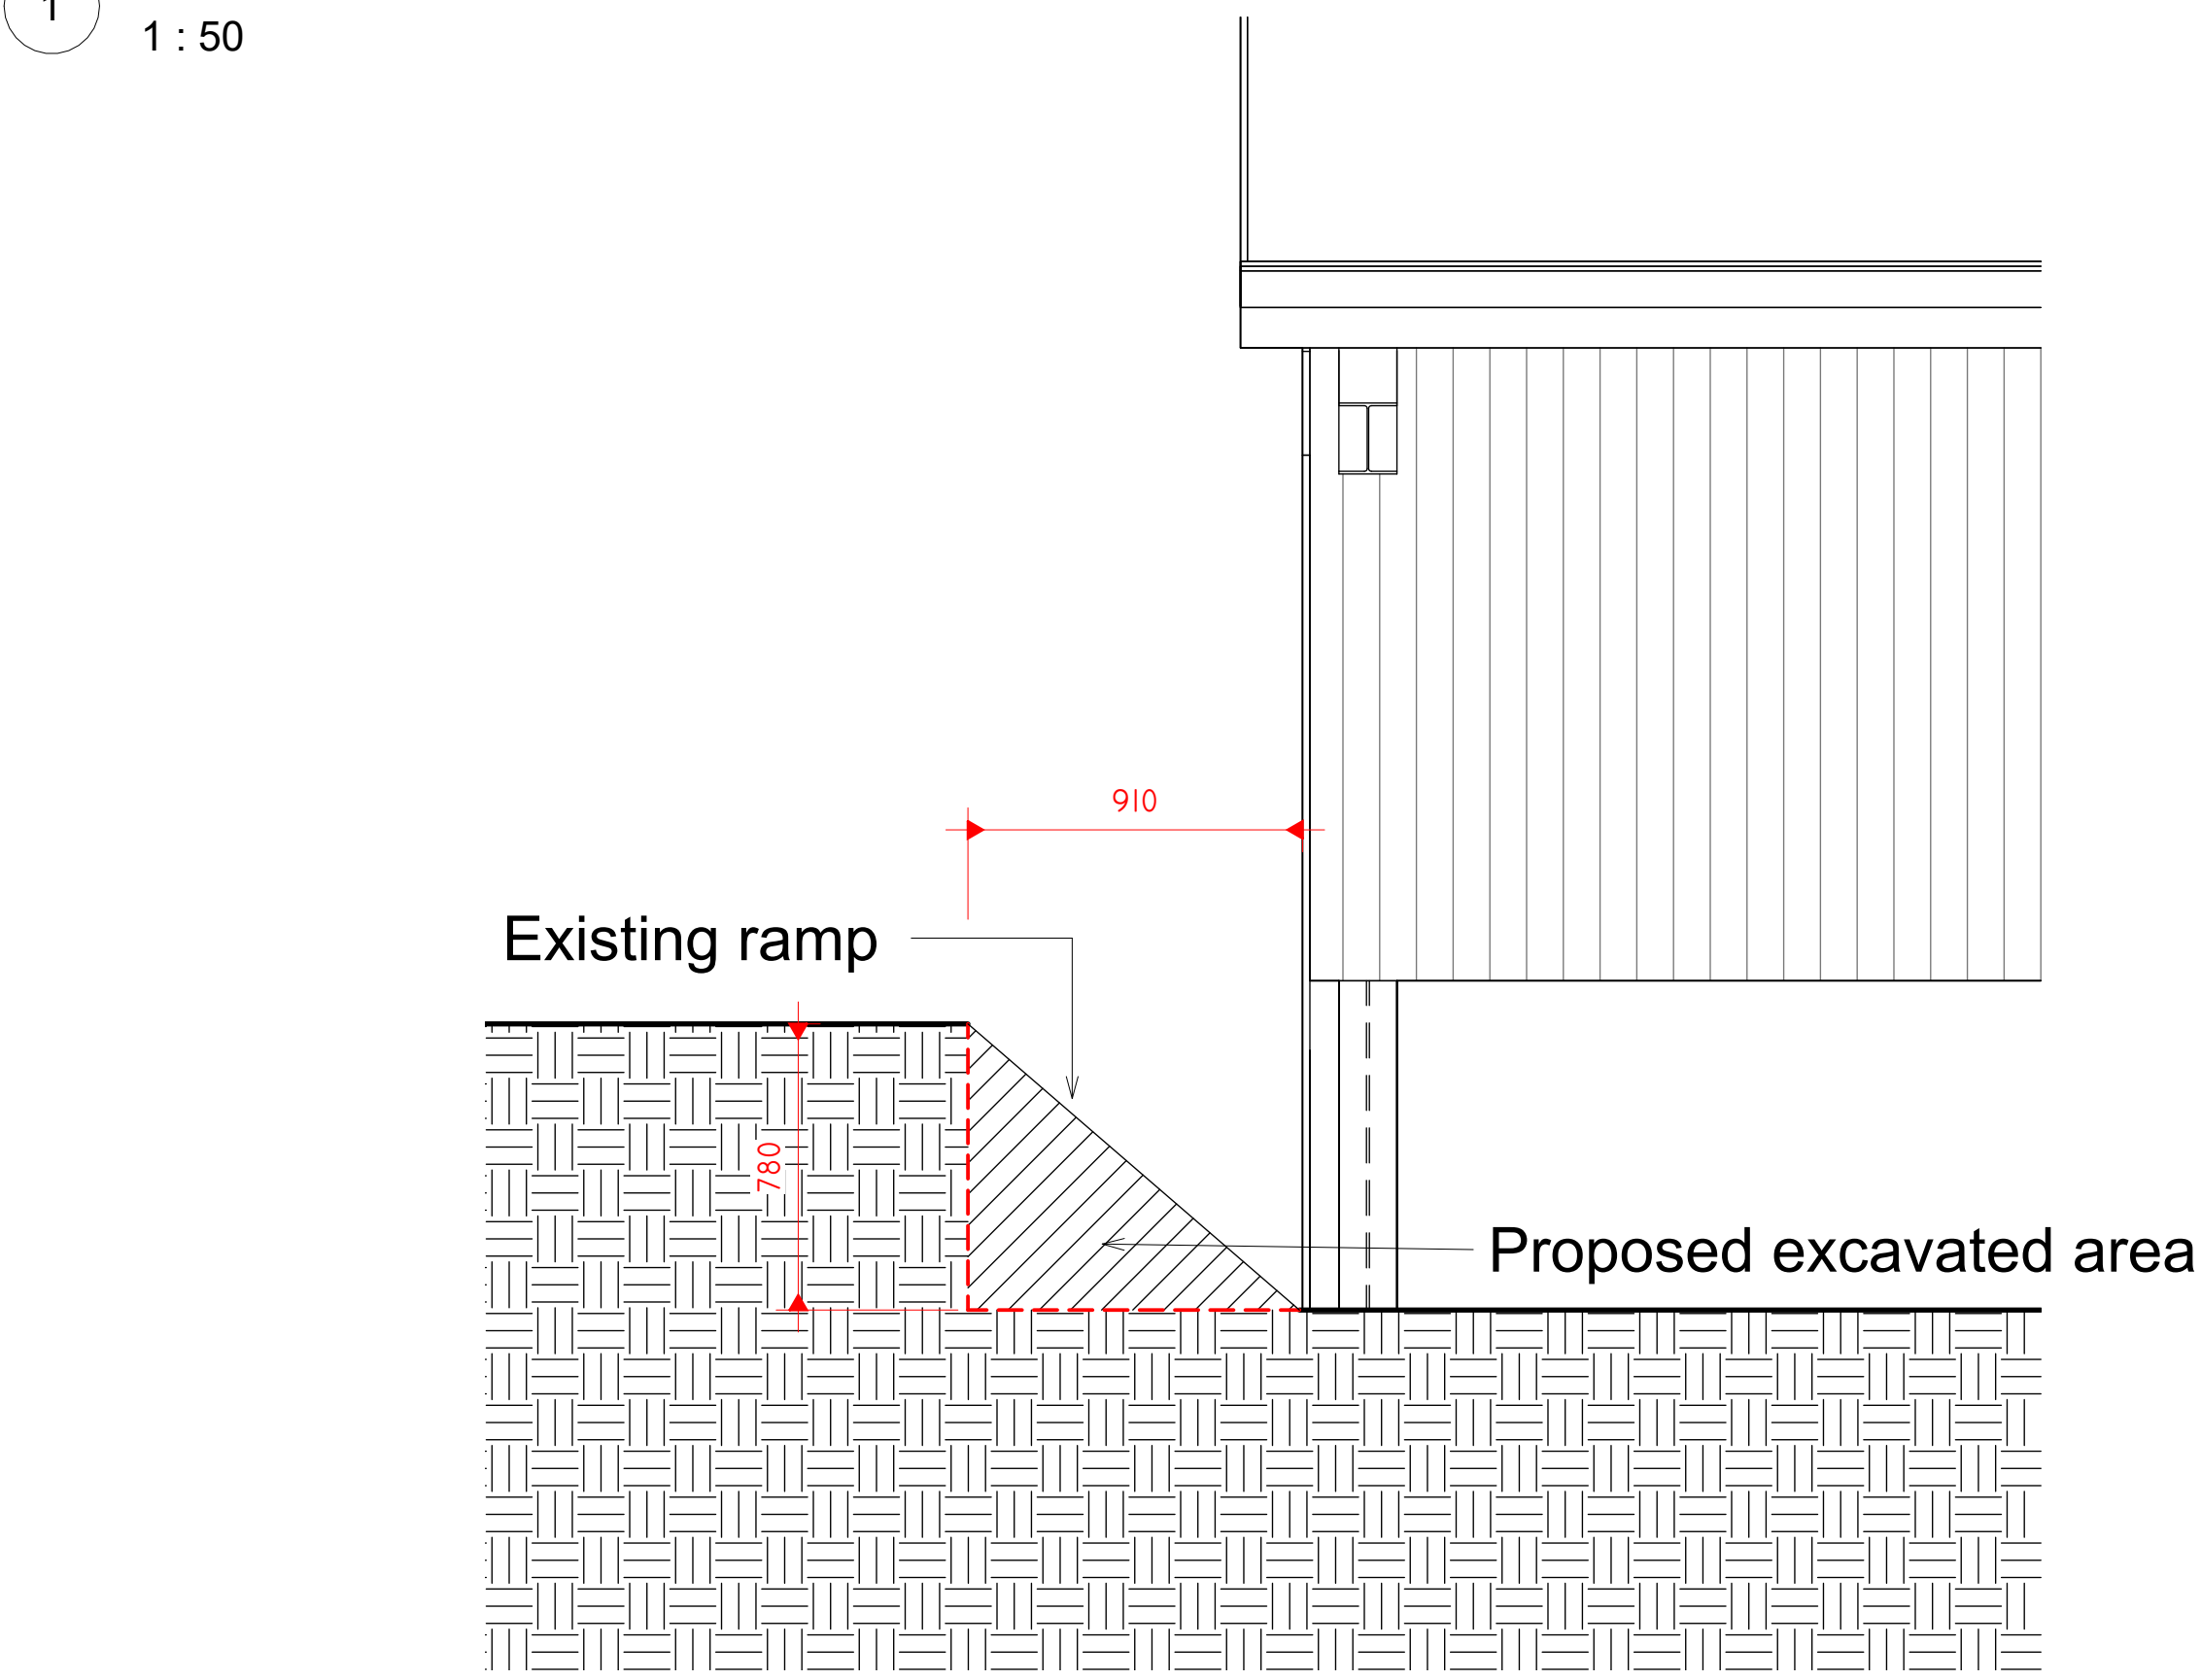

3 EXISTING RAMP SECTION
1 : 20

Peter Hitchen Architects Marathon House The Sidings Business Park Whalley, BB7 9SE 01254 823 885 www.peterhitchenarchitects.co.uk		
NOTES:		
No.	Description	Date
CLIENT: Mr T R Procter Land adjacent to Miles hill, Moor Lane, Billington, BB7 9JH		
PROJECT: PROPOSED REDEVELOPMENT OF EXISTING AGRICULTURAL BUILDING INTO A DWELLING		
SHEET: EXISTING & PROPOSED PLANS/ SECTIONS		
Project number		PHA/680
Date		13/05/2024
Drawn by		AW
Checked by		PH
A2.5		
Scale		As indicated
Sheet size		A1