

NOTES:

No.	Description	Date

CLIENT: Mr T R Procter
Land adjacent to Miles hill,
Moor Lane,
Billington,
BB7 9JH

PROJECT: PROPOSED
REDEVELOPMENT OF
EXISTING AGRICULTURAL
BUILDING INTO A DWELLING

SHEET:
PROPOSED FLOOR PLAN &
ELEVATIONS

Project number PHA/680

Date 13/05/2024


Drawn by AW

Checked by PH


A2.2

Scale 1 : 100


Sheet size A1

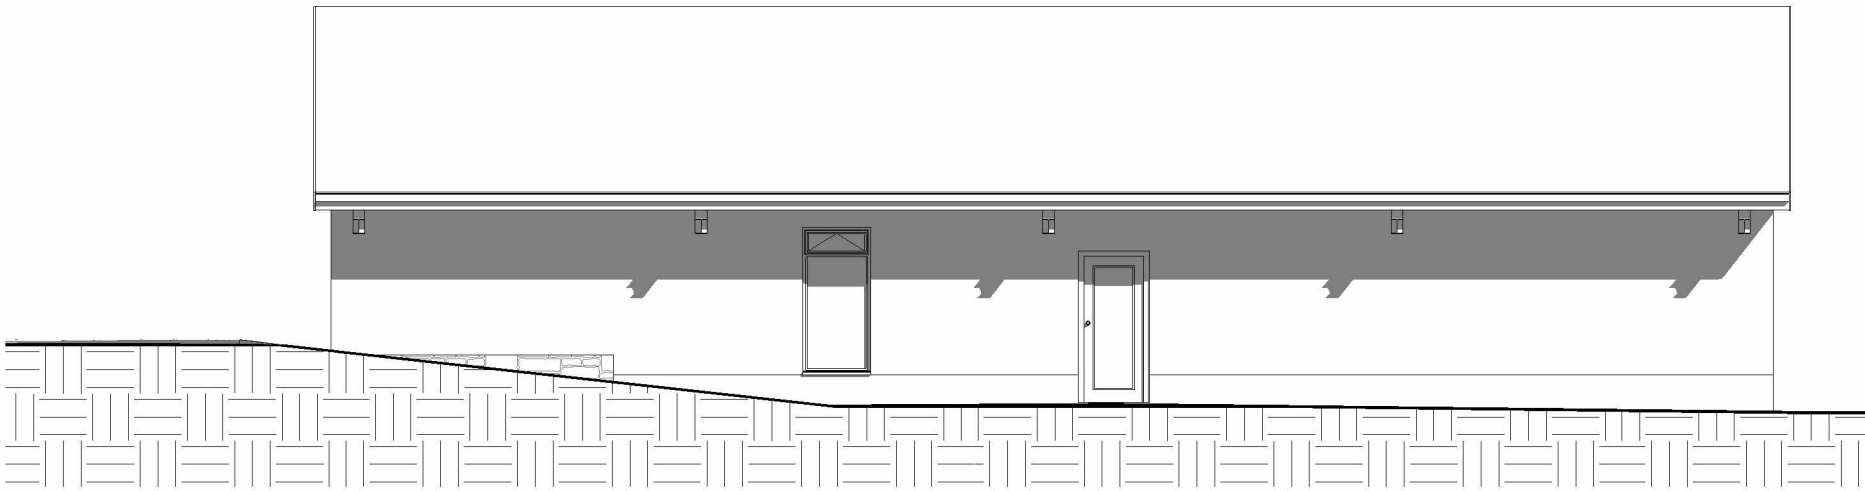


2 PROPOSED NORTH EAST
1 : 100

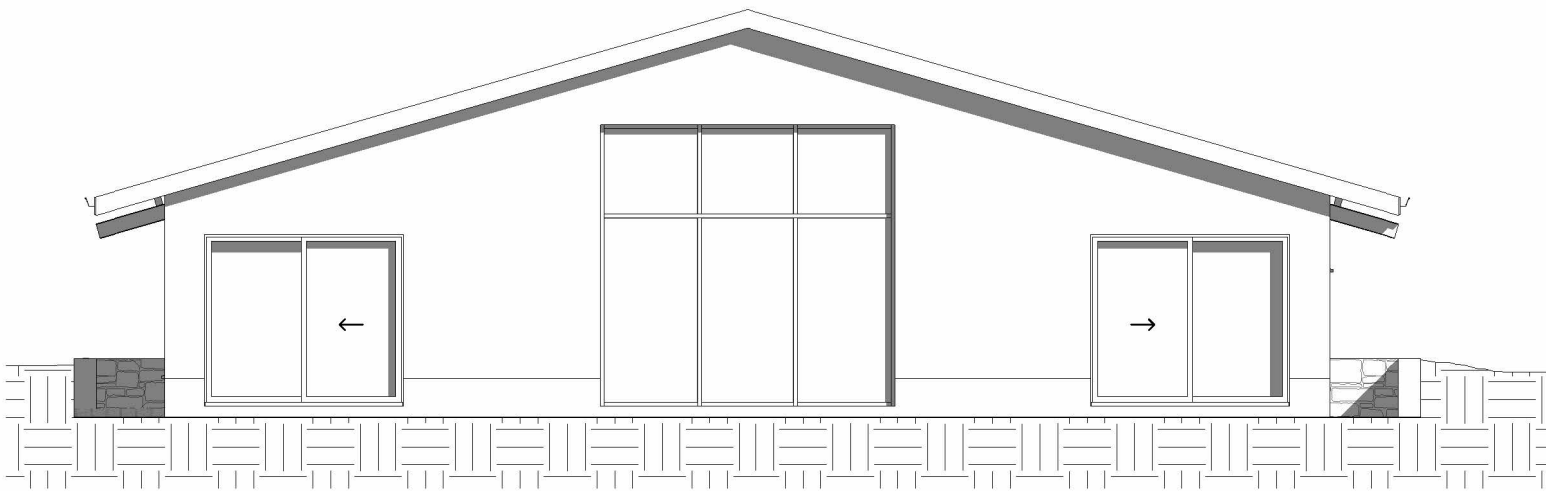


3 PROPOSED NORTH WEST
1 : 100

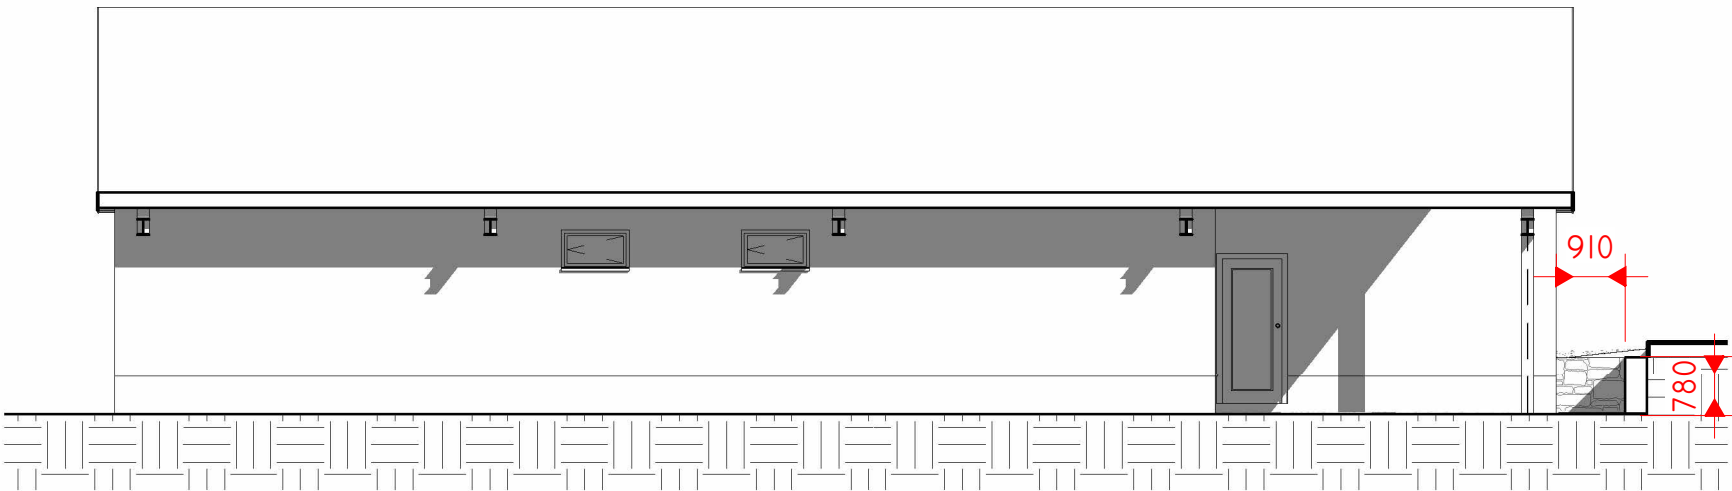

4 PROPOSED SOUTH WEST
1 : 100

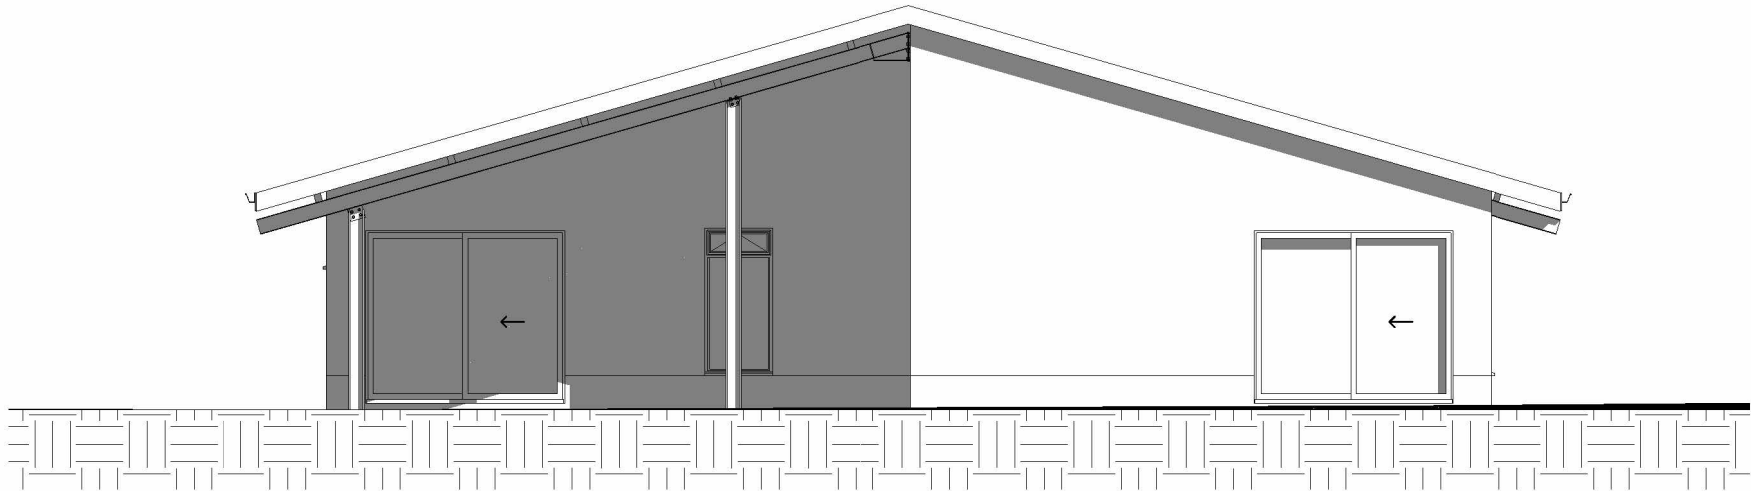

5 PROPOSED SOUTH EAST
1 : 100

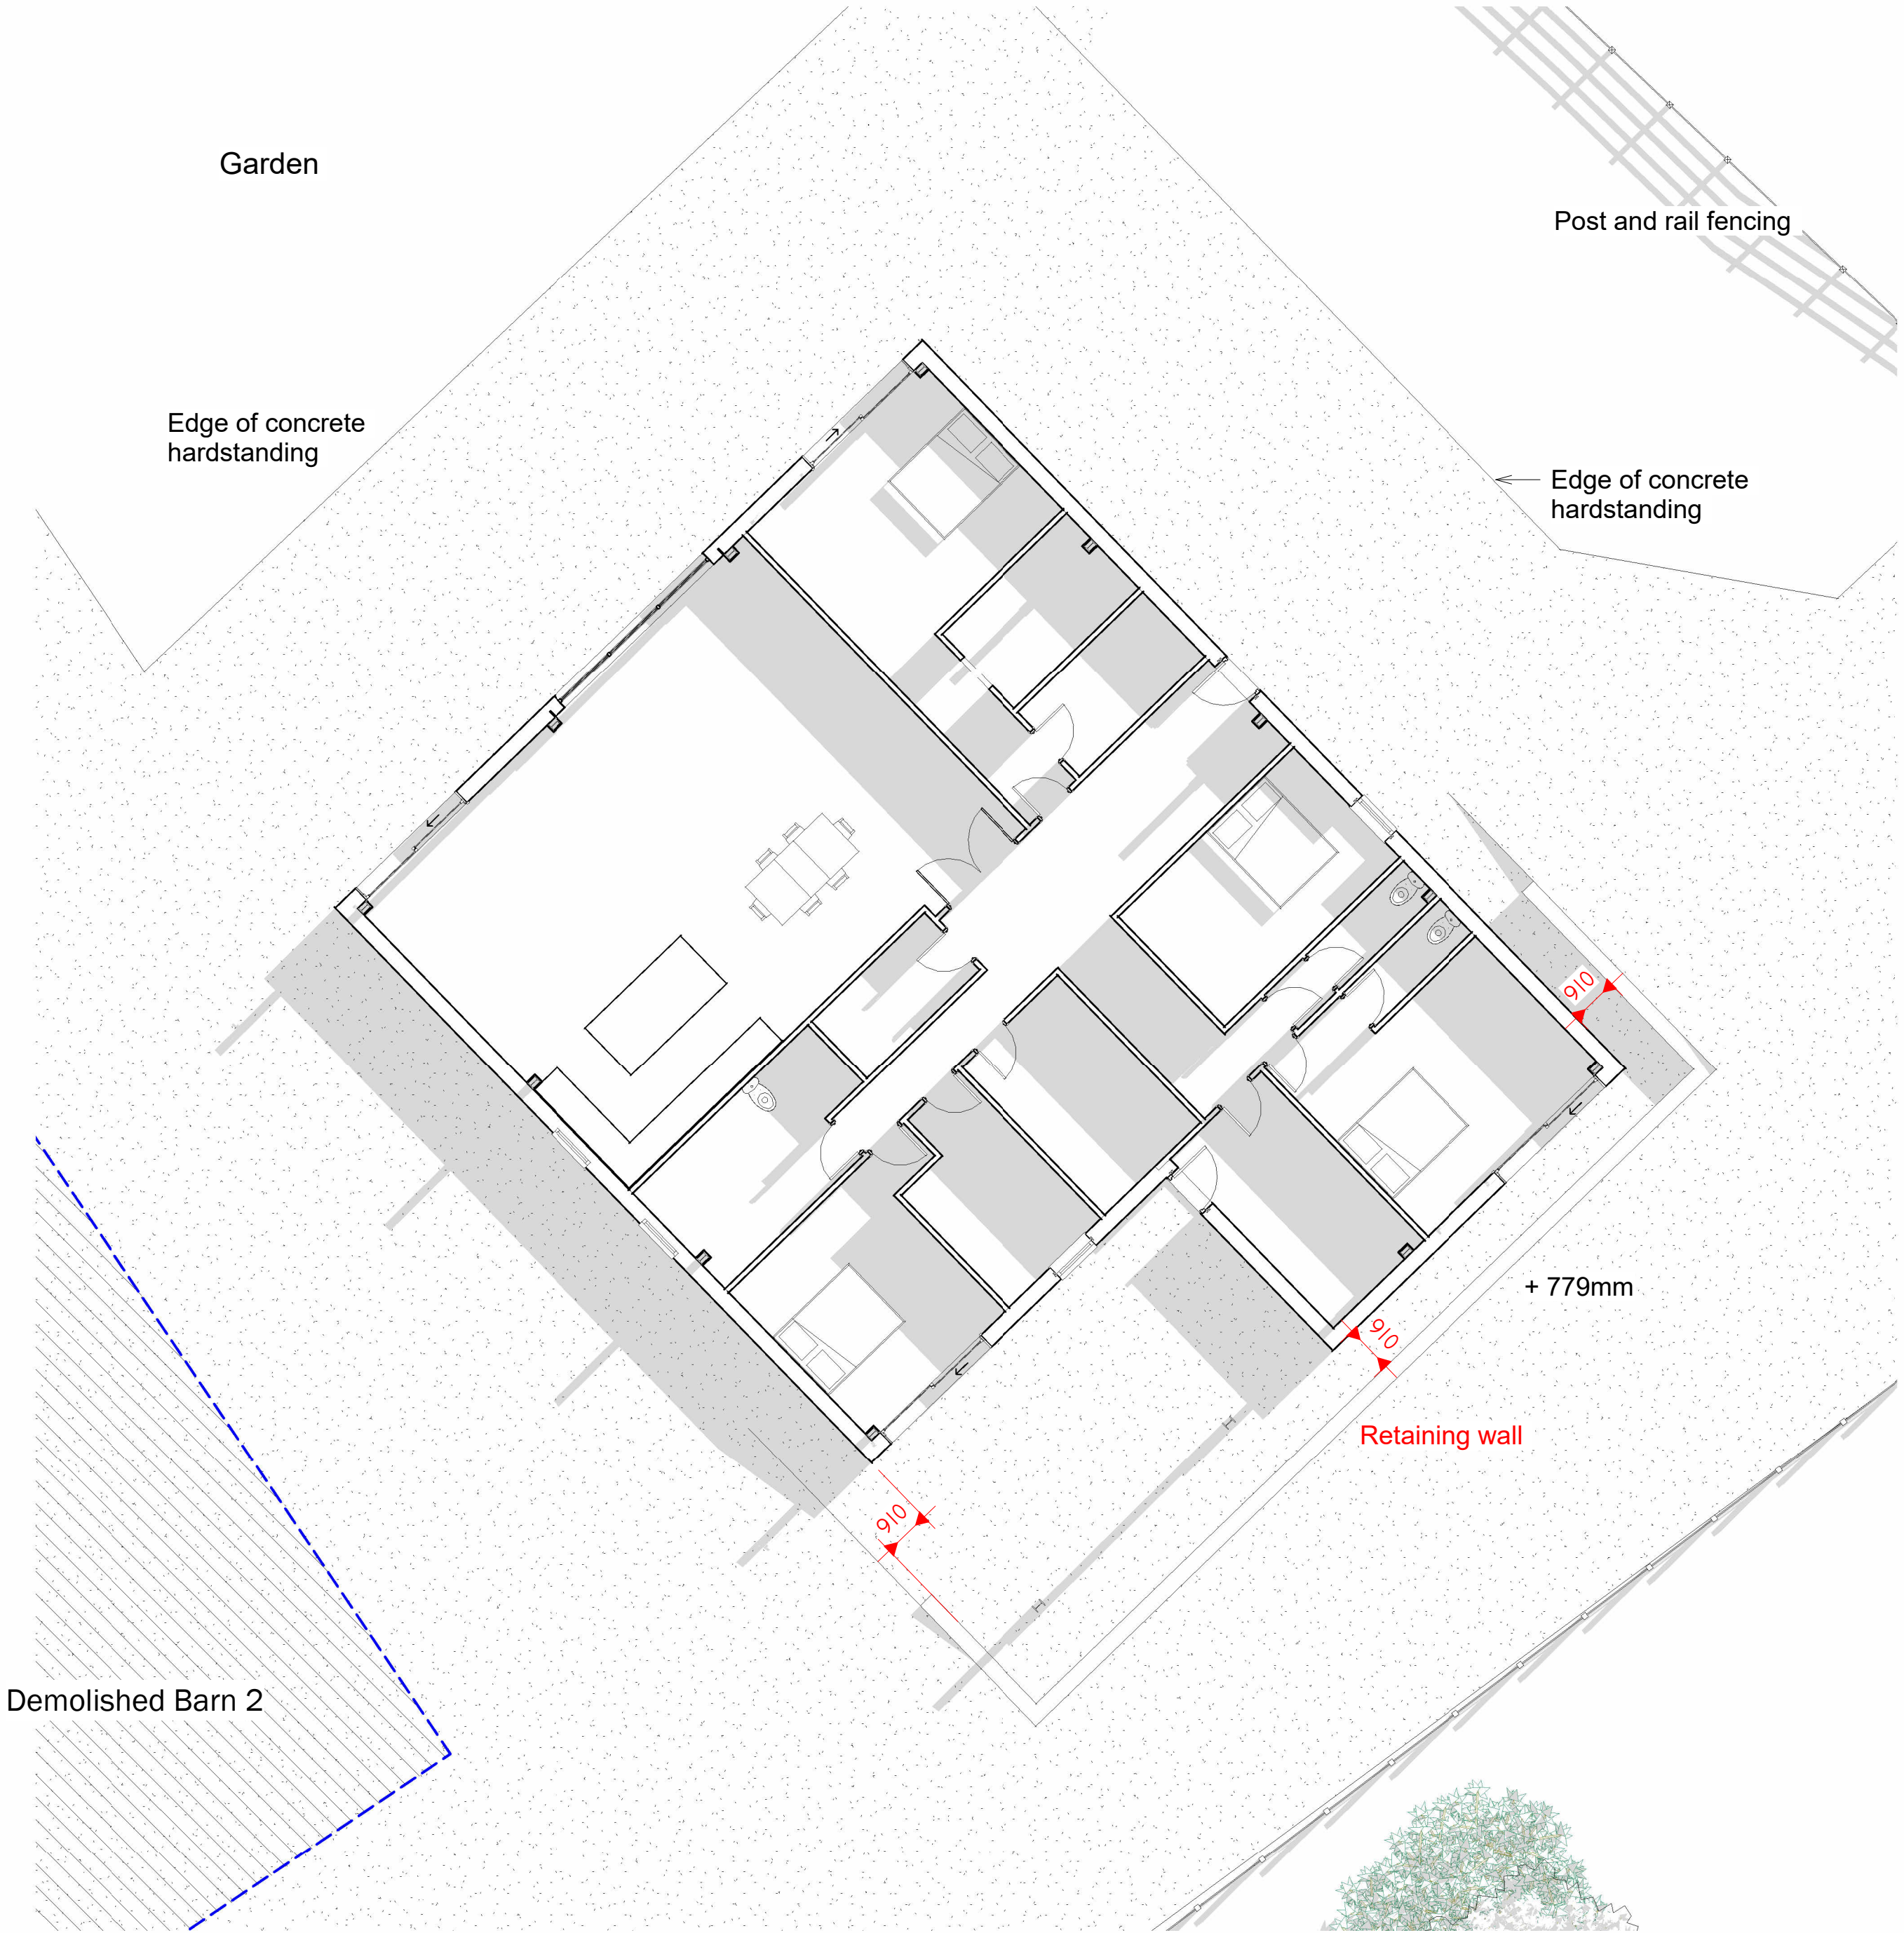

1 0 PROPOSED GROUND FLOOR
1 : 100

