


This drawing is to be read in conjunction with all relevant designers, consultants and specialists drawings and specifications. The designer is to be notified of any discrepancies before proceeding. Do not scale from this drawing. All dimensions and levels are to be checked on site. All work carried out before planning and building regulation approval is obtained is at the contractor's risk. This drawing is subject to copyright.

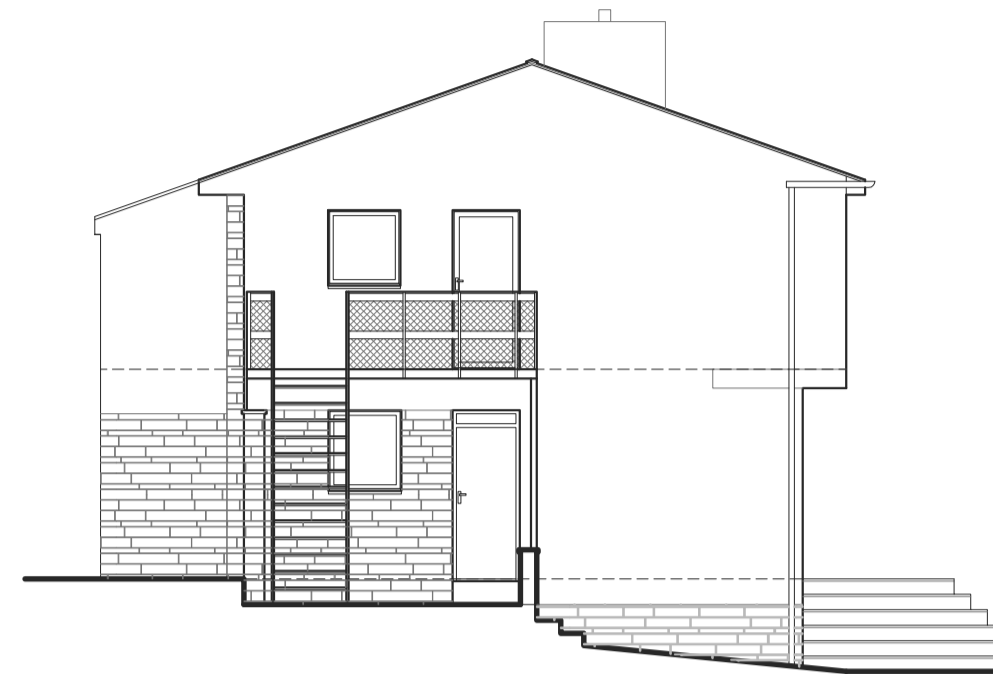


**PROPOSED SOUTH ELEVATION**  
Scale 1:100




**PROPOSED EAST ELEVATION**  
Scale 1:100




**PROPOSED NORTH ELEVATION**  
Scale 1:100

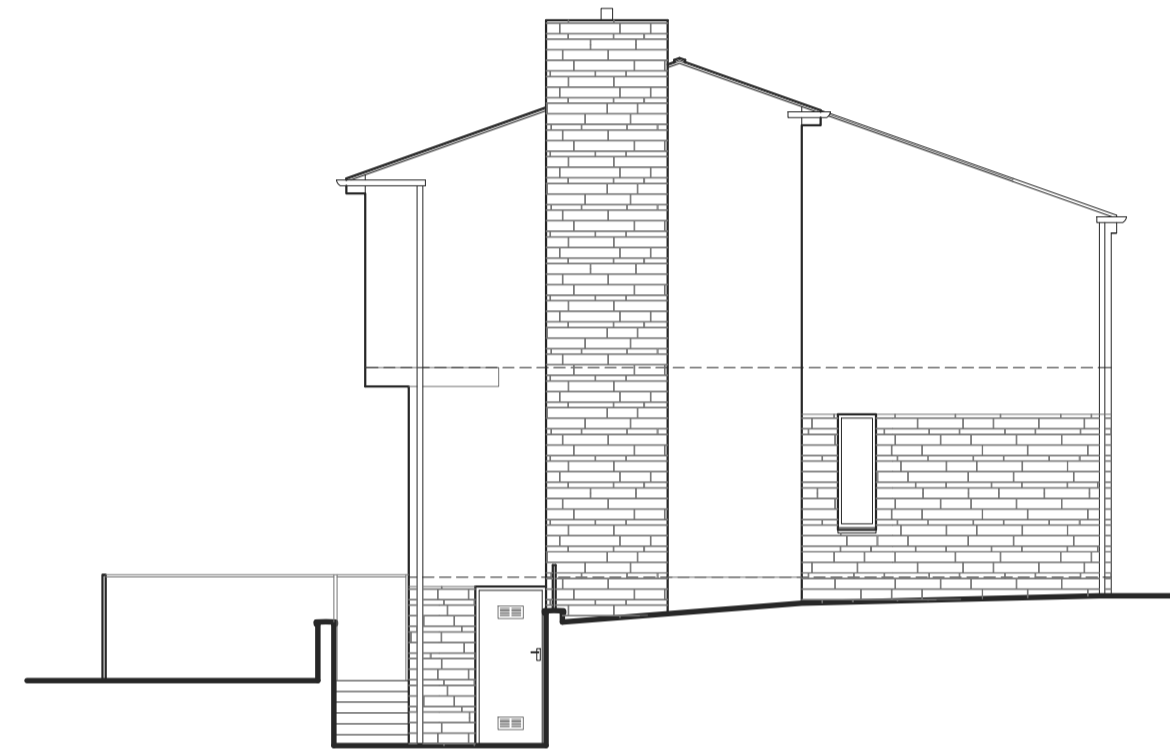

**PROPOSED WEST ELEVATION**  
Scale 1:100

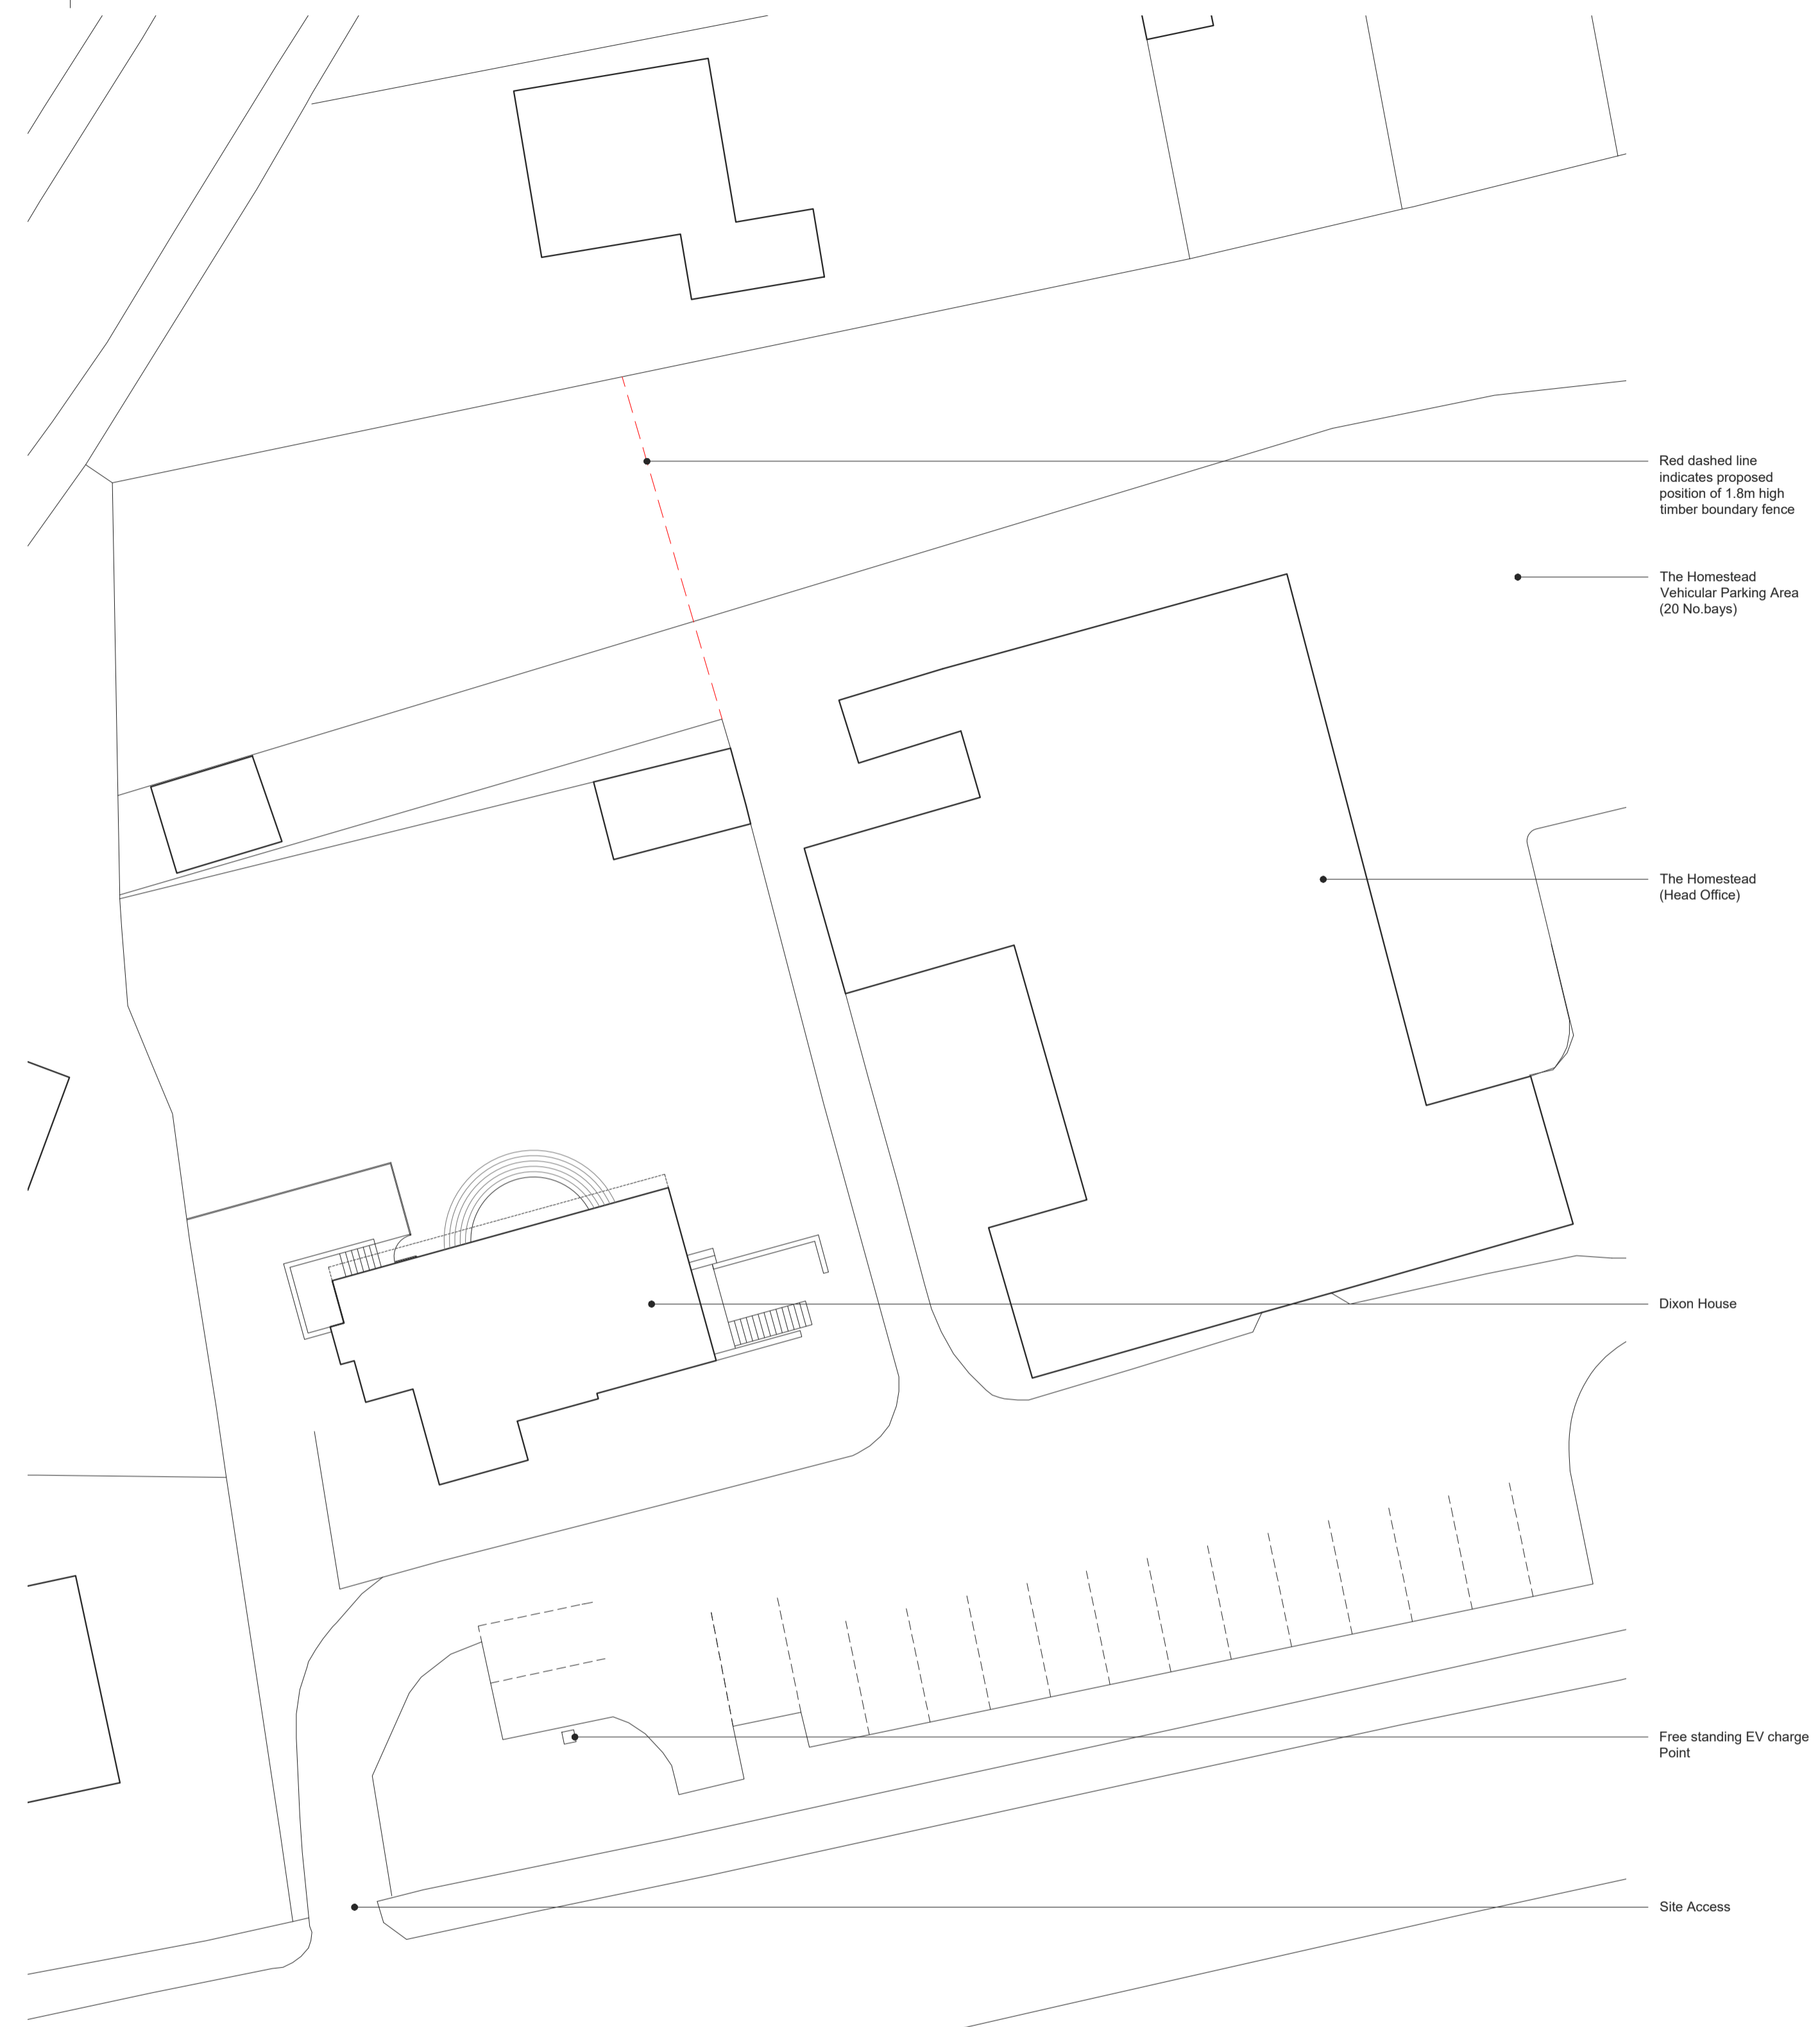

**PROPOSED SITE PLAN**  
Scale 1:200

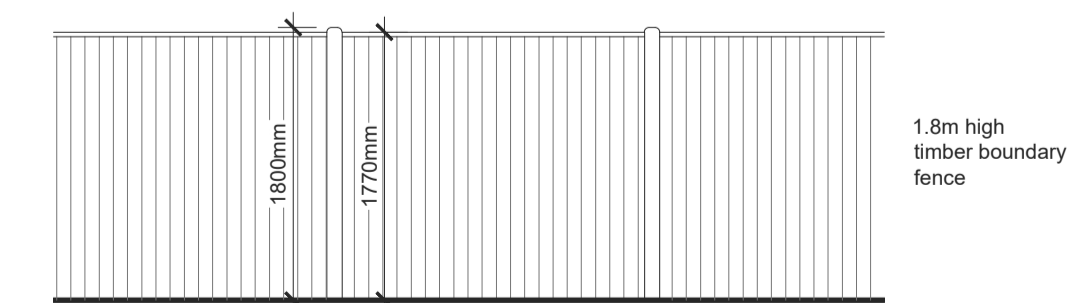

**PROPOSED BOUNDARY TREATMENT**  
Scale 1:50