


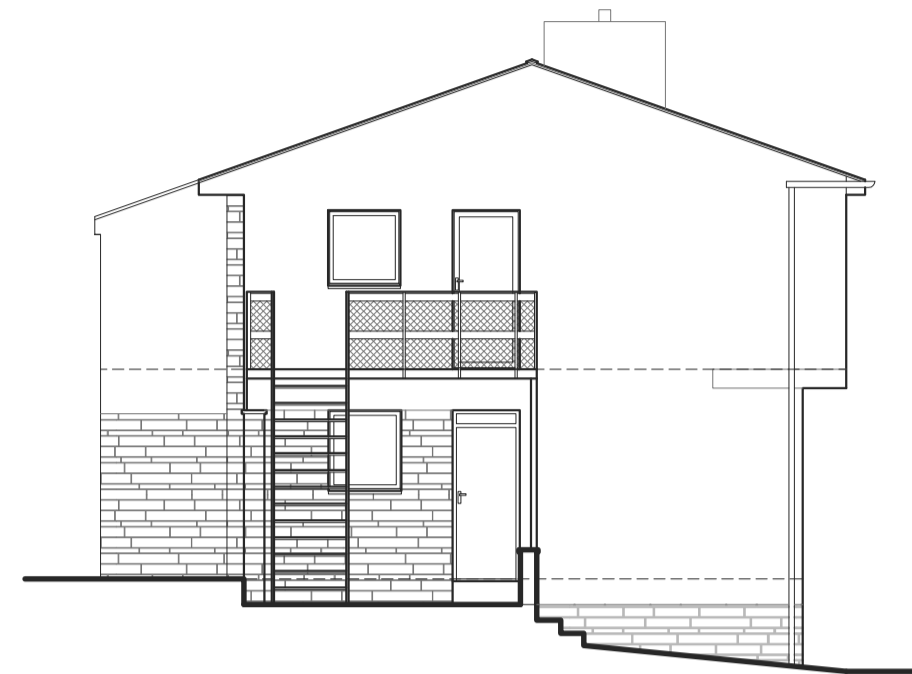


**EXISTING SOUTH ELEVATION**  
Scale 1:100




**EXISTING EAST ELEVATION**  
Scale 1:100



**EXISTING NORTH ELEVATION**  
Scale 1:100

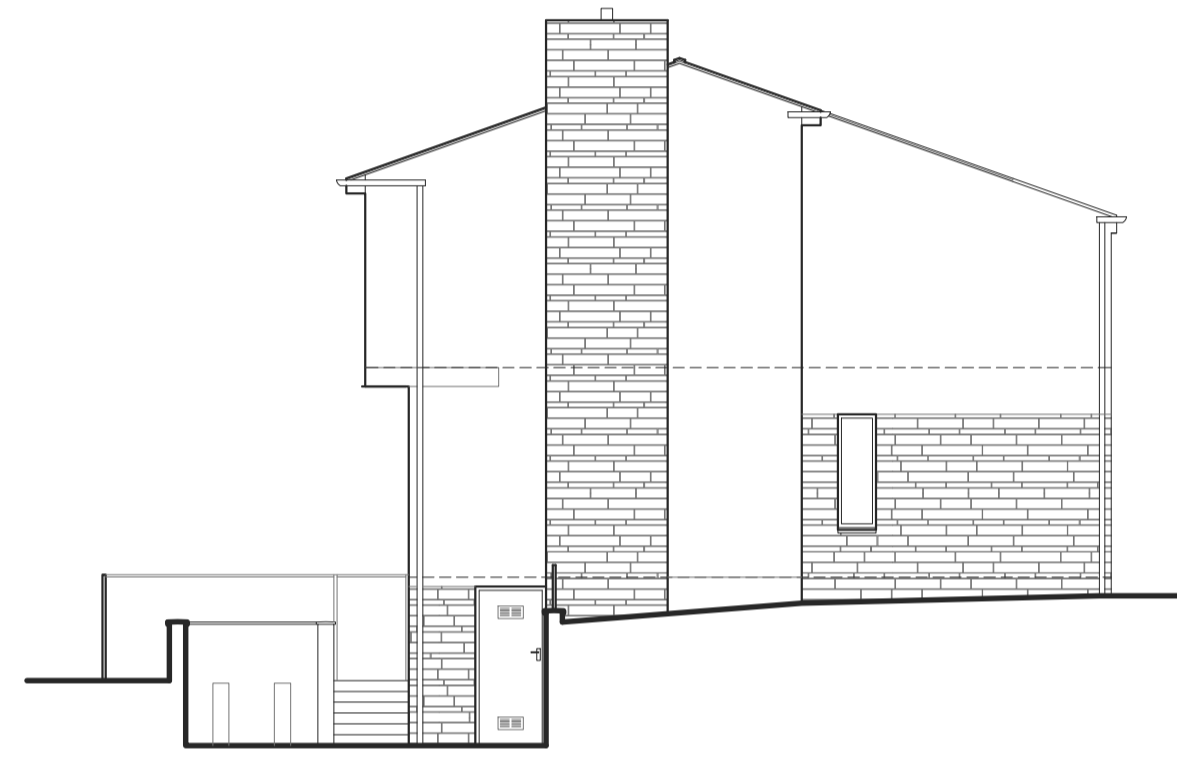

**EXISTING WEST ELEVATION**  
Scale 1:100

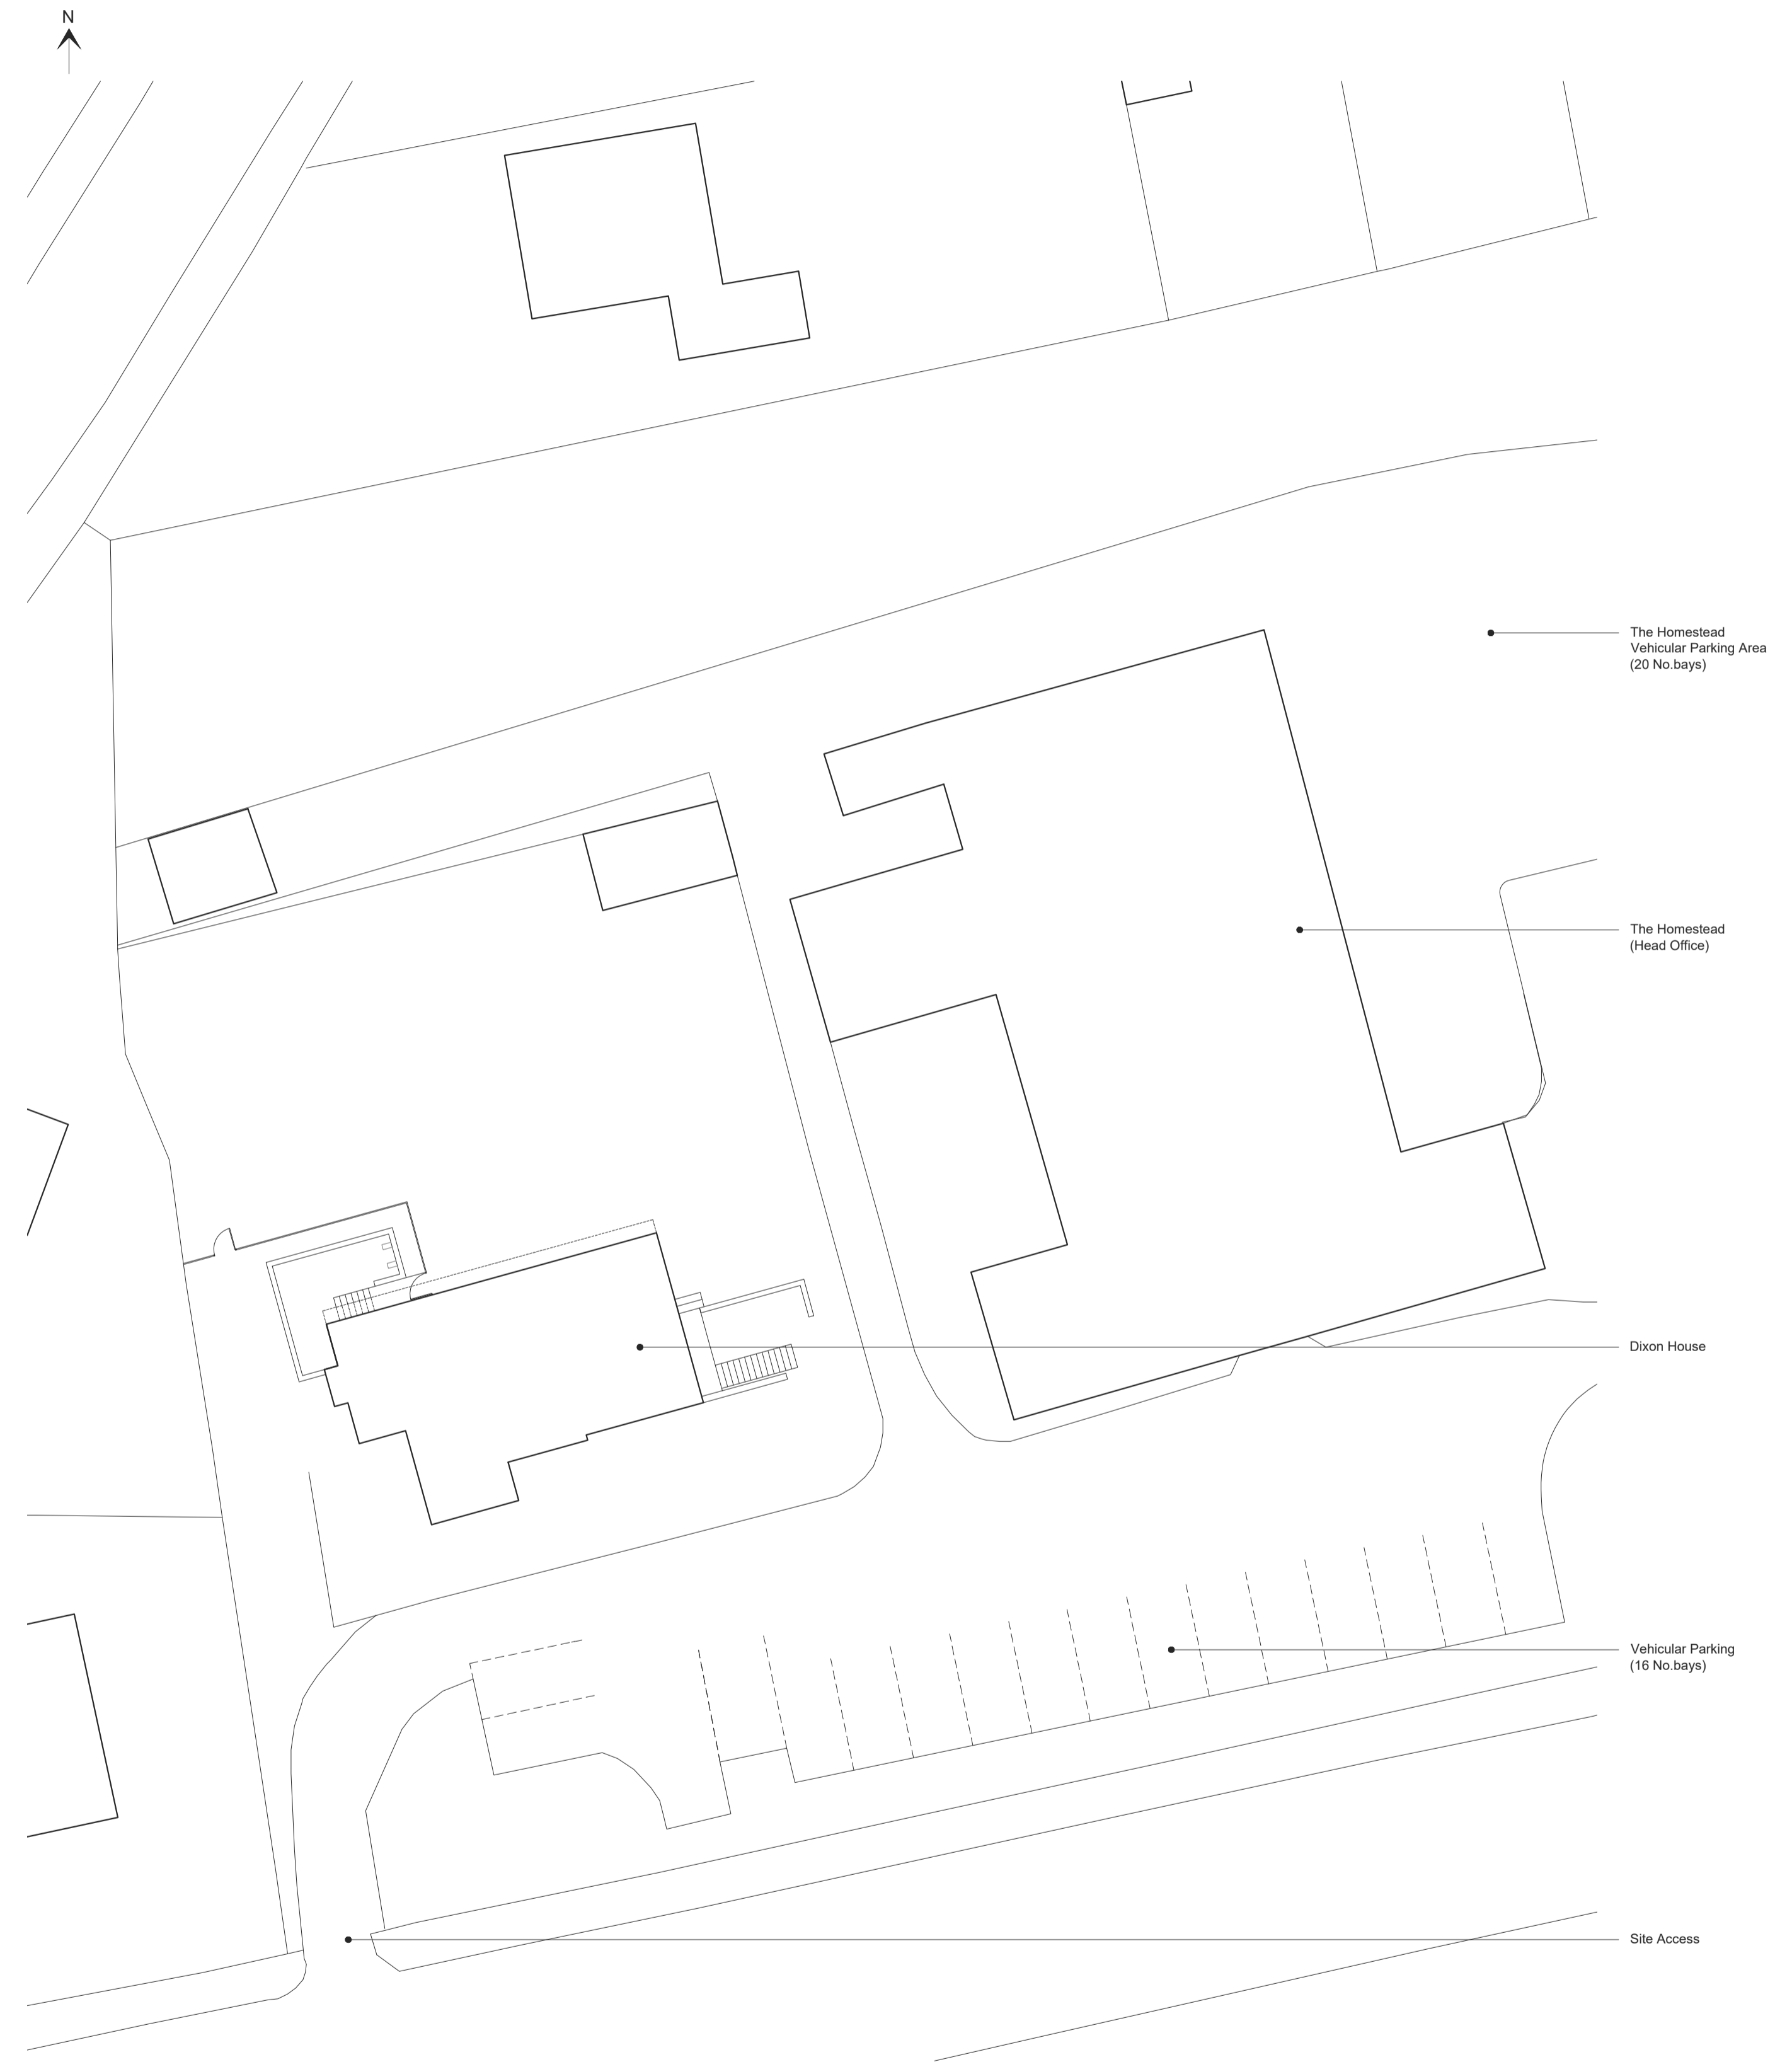

**EXISTING SITE PLAN**  
Scale 1:200