




EXISTING GROUND FLOOR PLAN
Scale 1:50

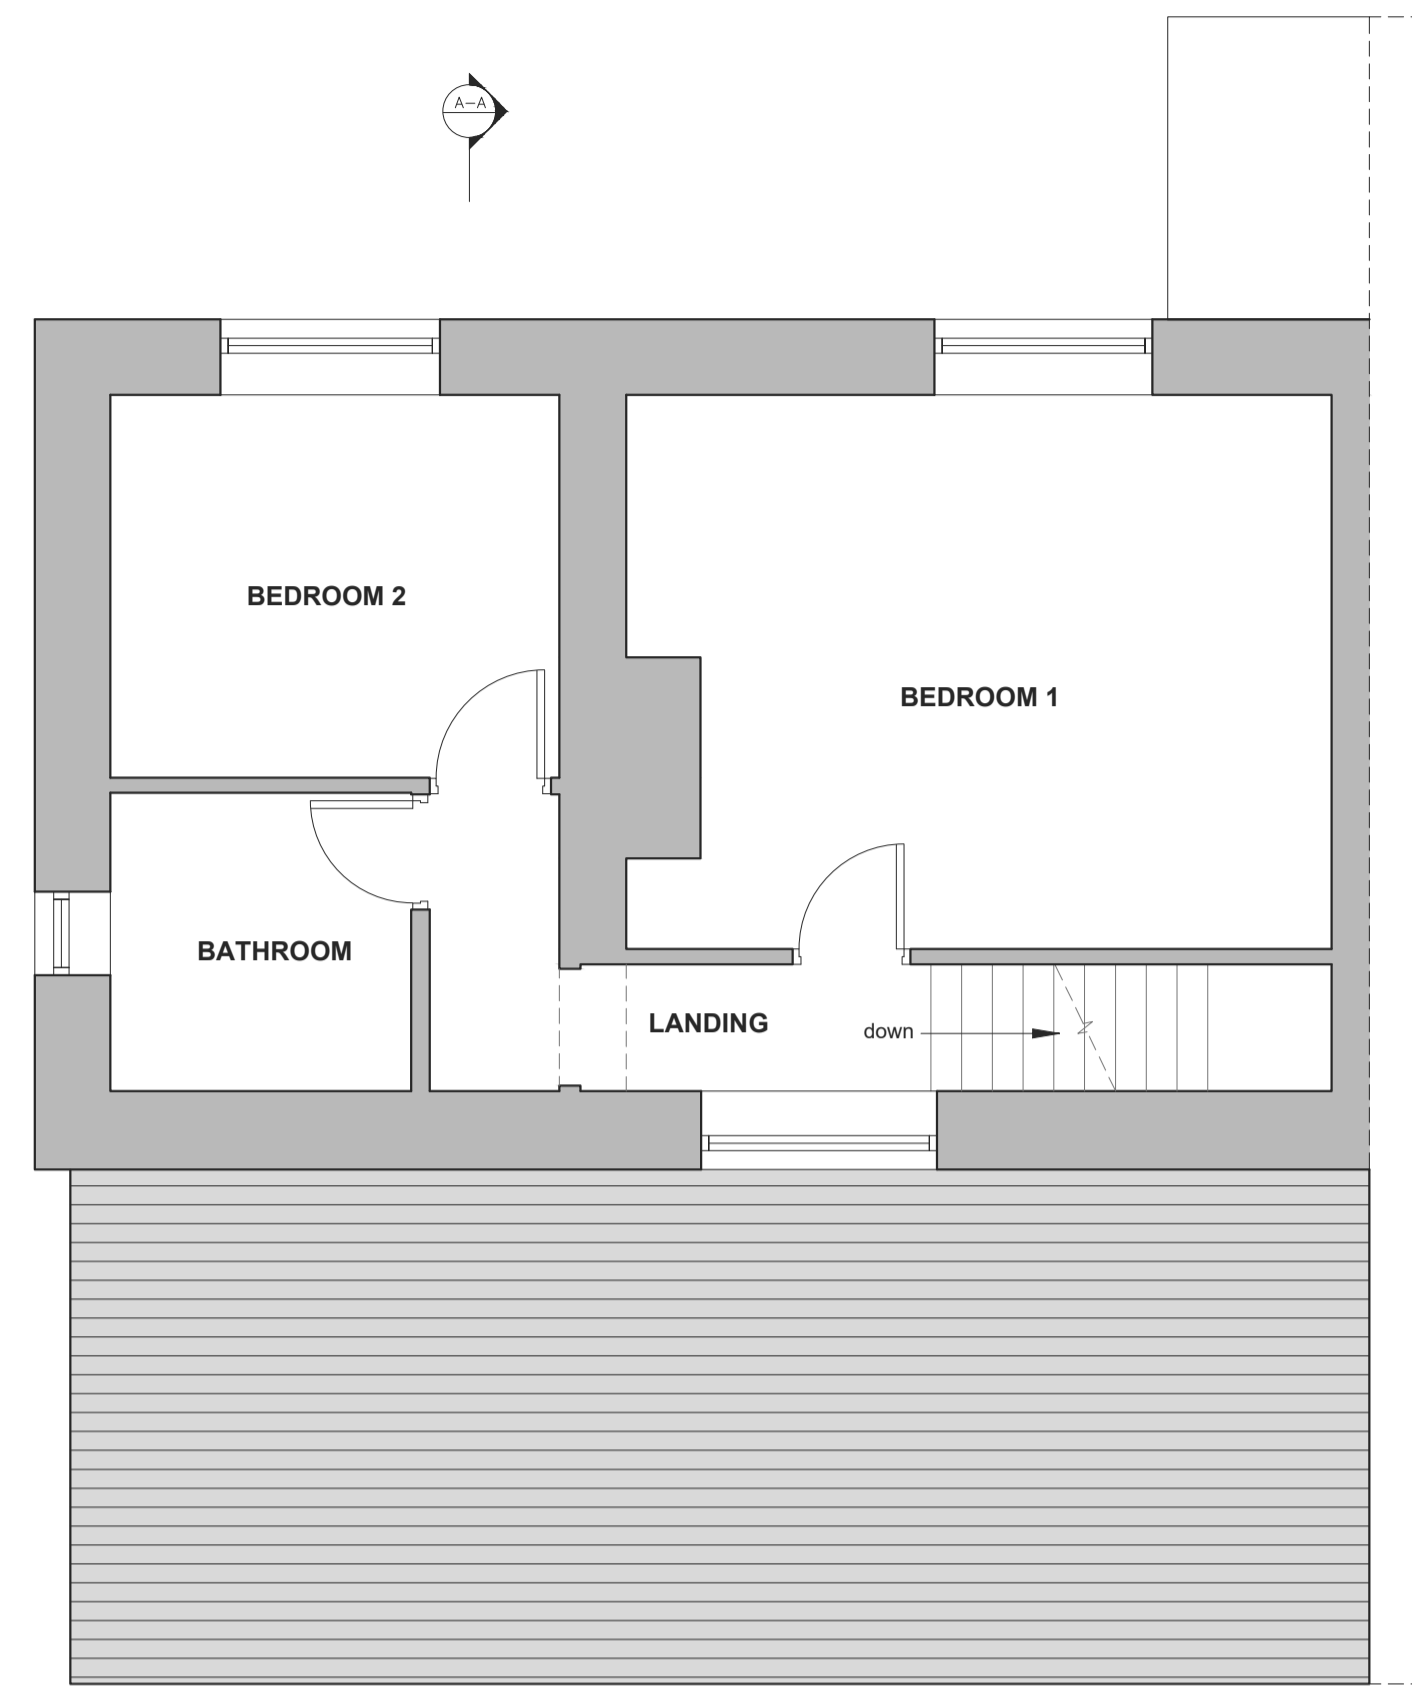


EXISTING FIRST FLOOR PLAN
Scale 1:50

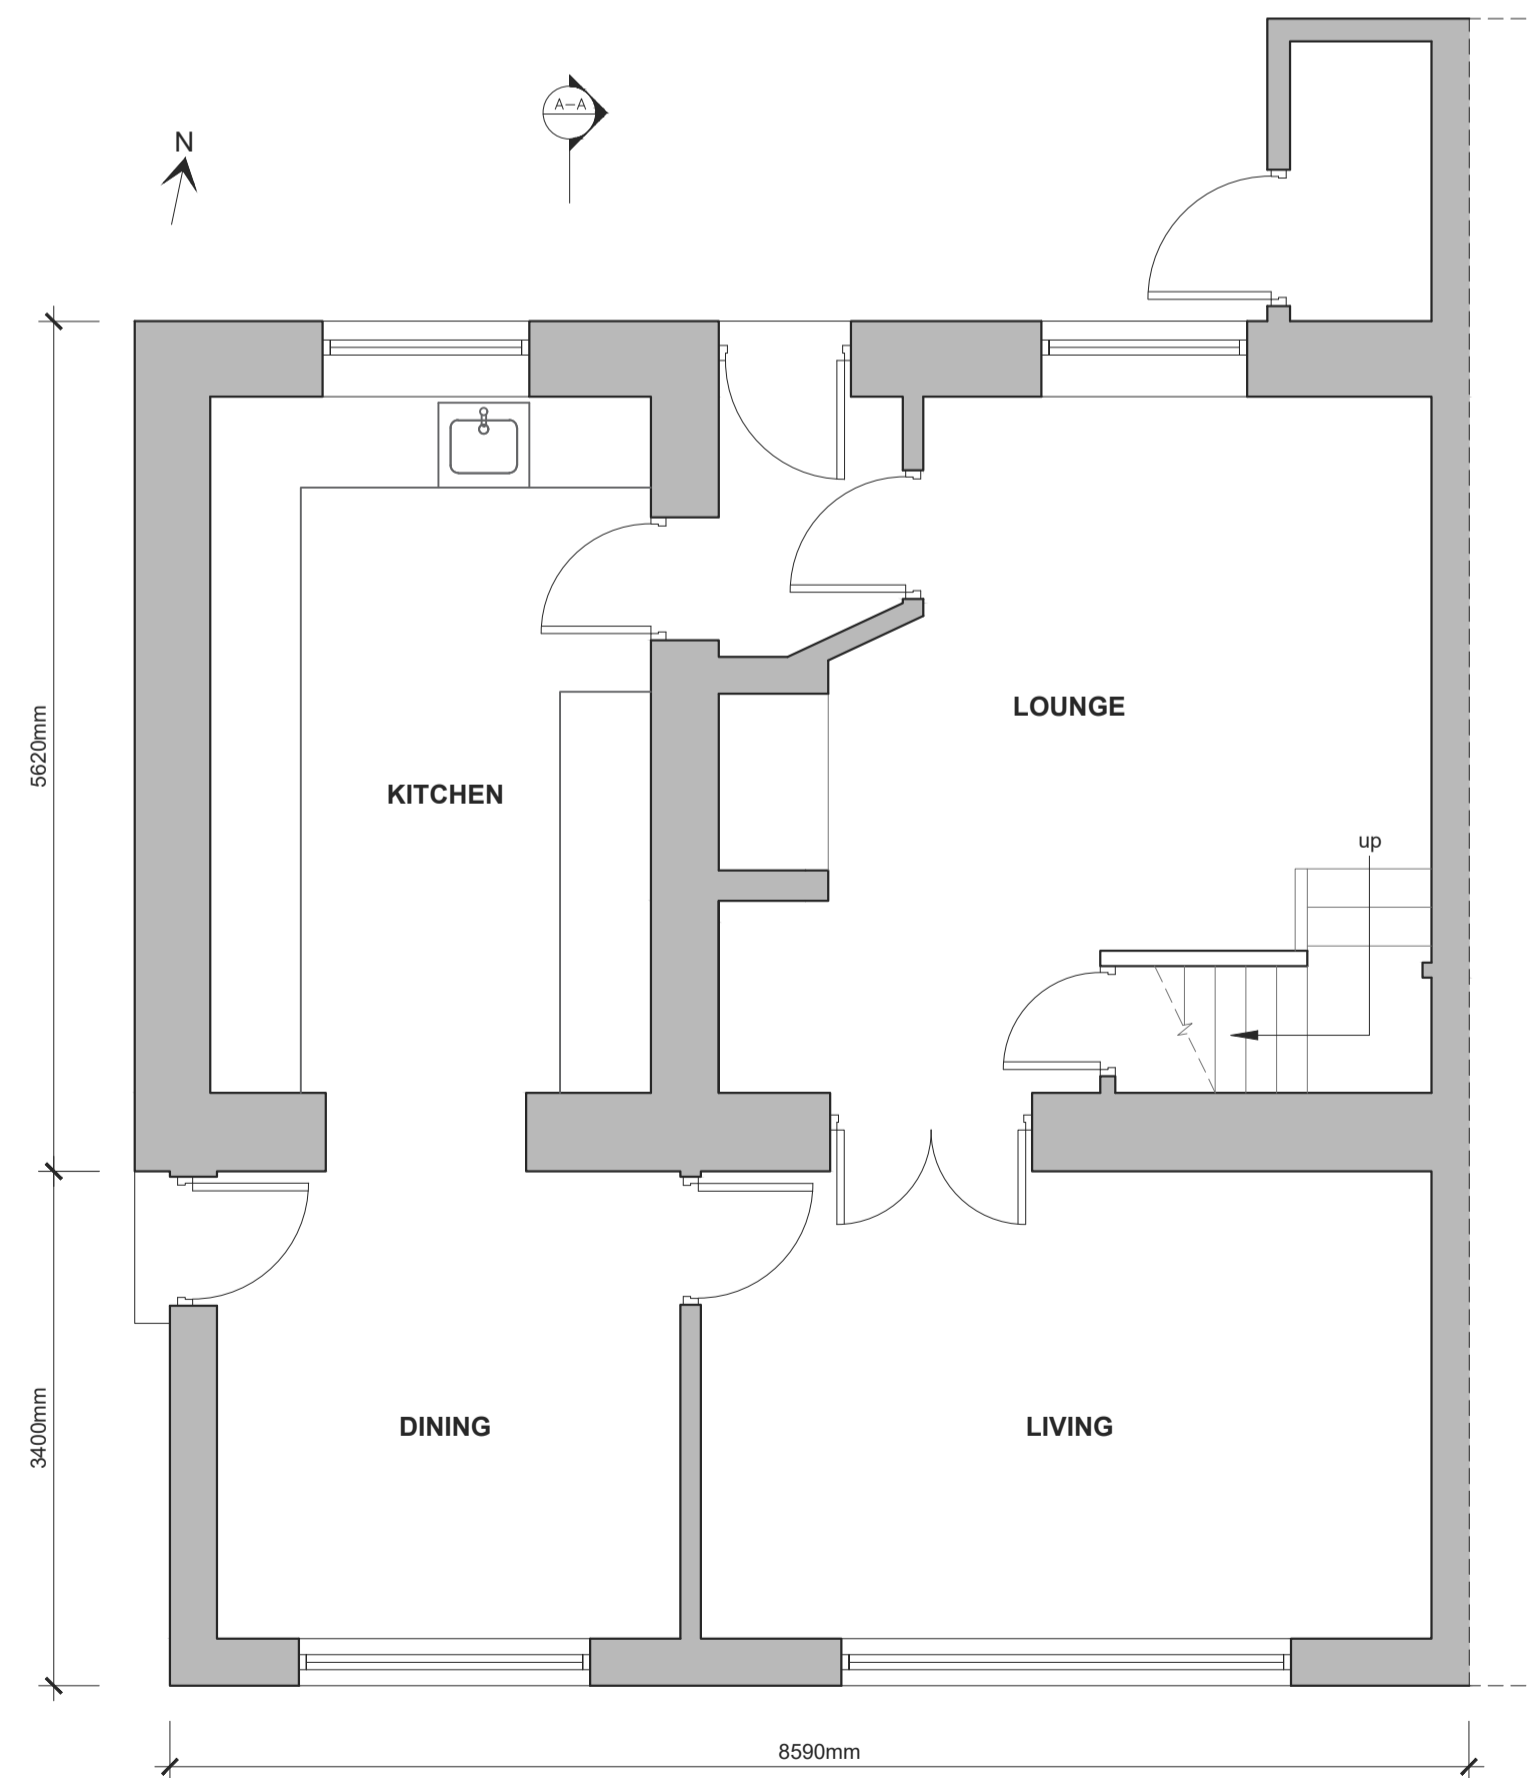


PROPOSED GROUND FLOOR PLAN
Scale 1:50

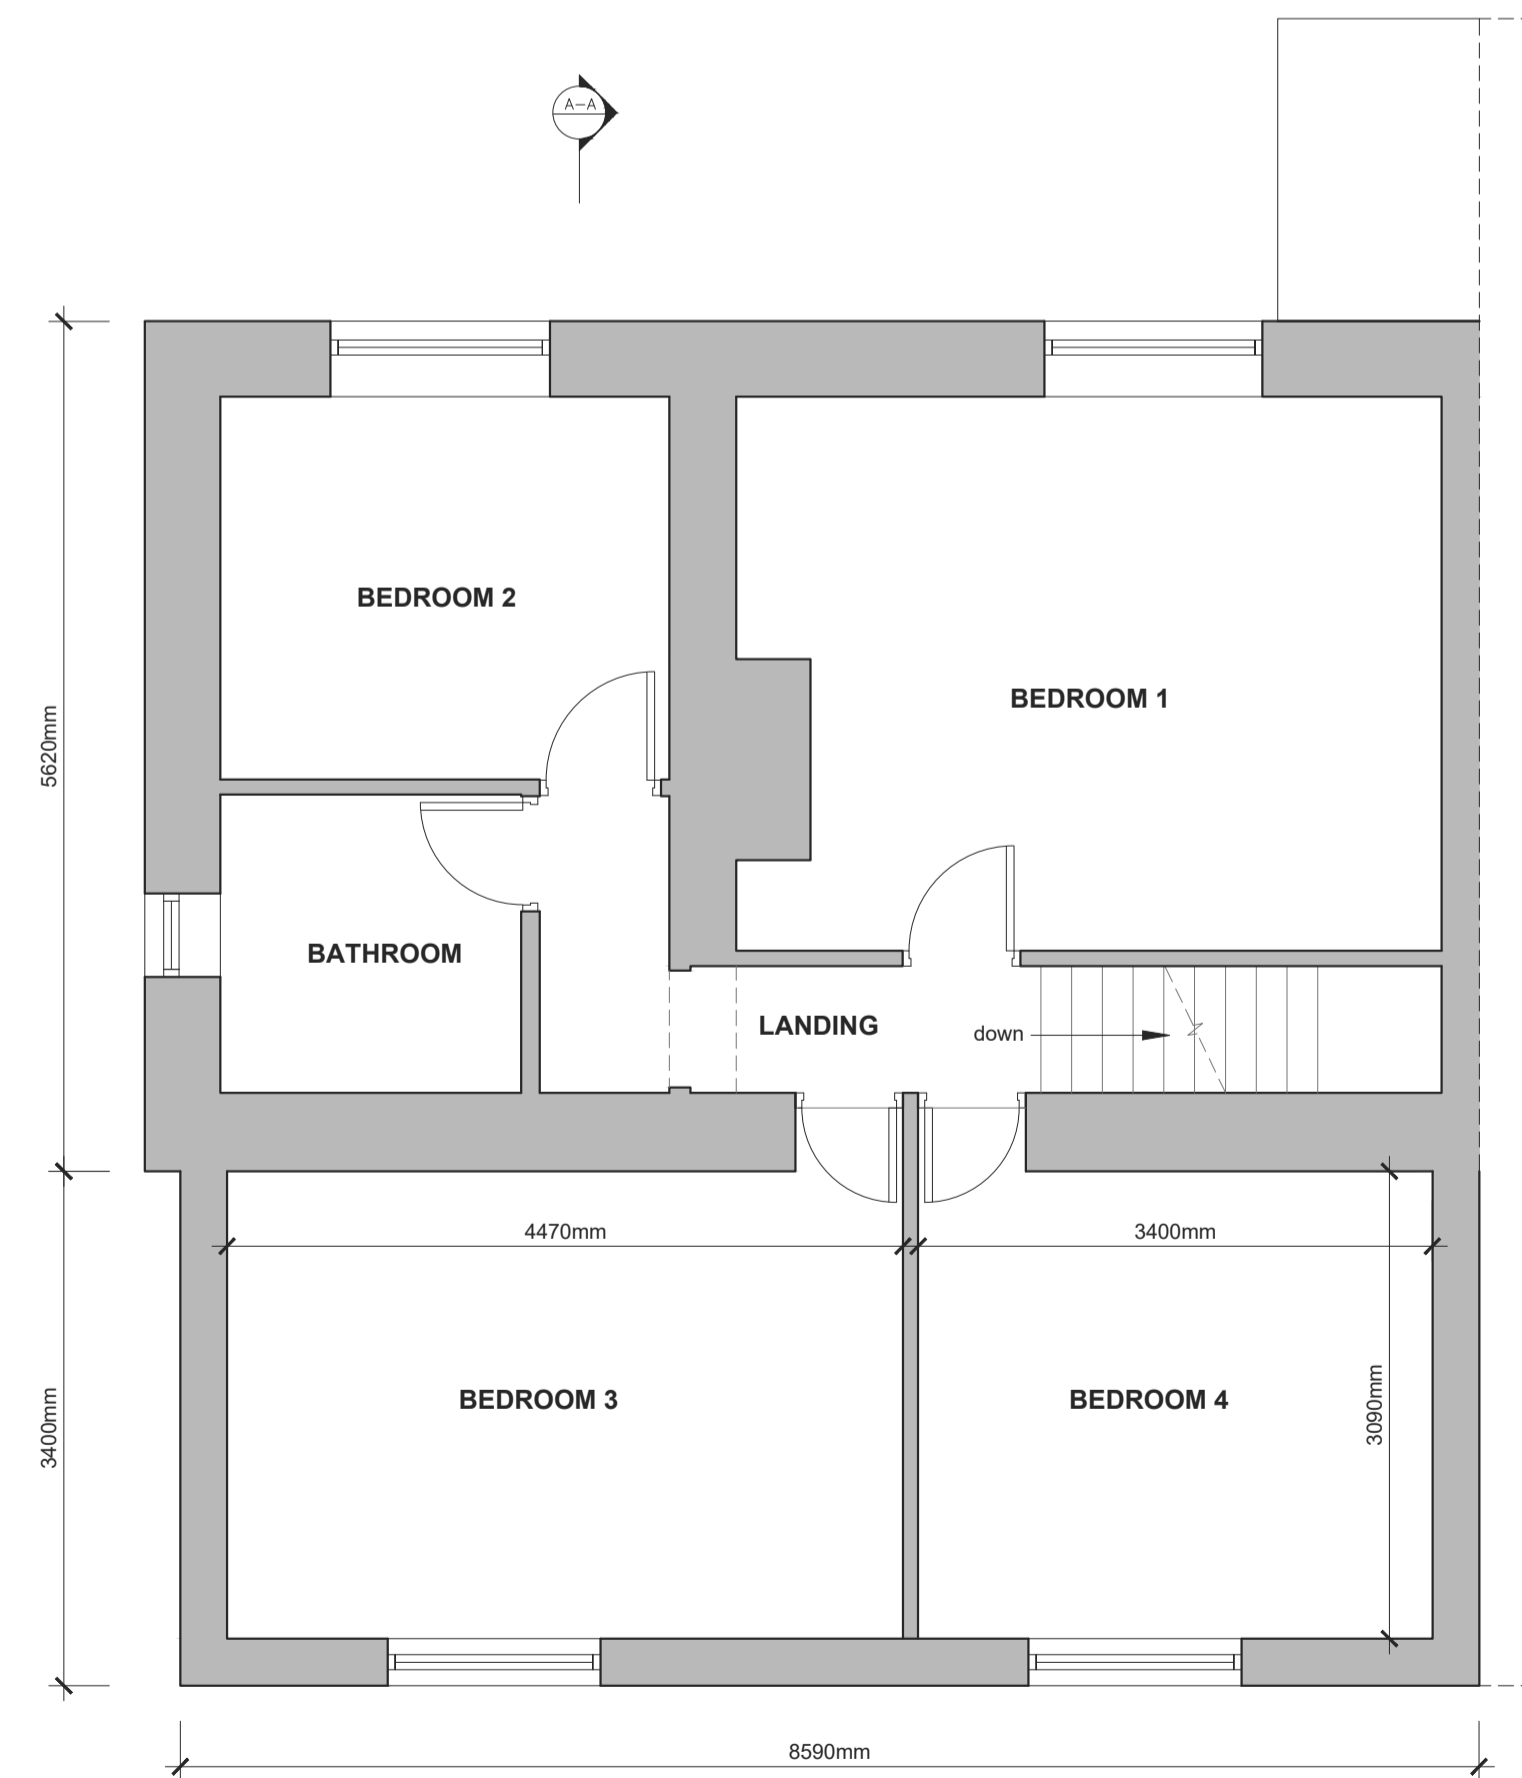


PROPOSED FIRST FLOOR PLAN
Scale 1:50

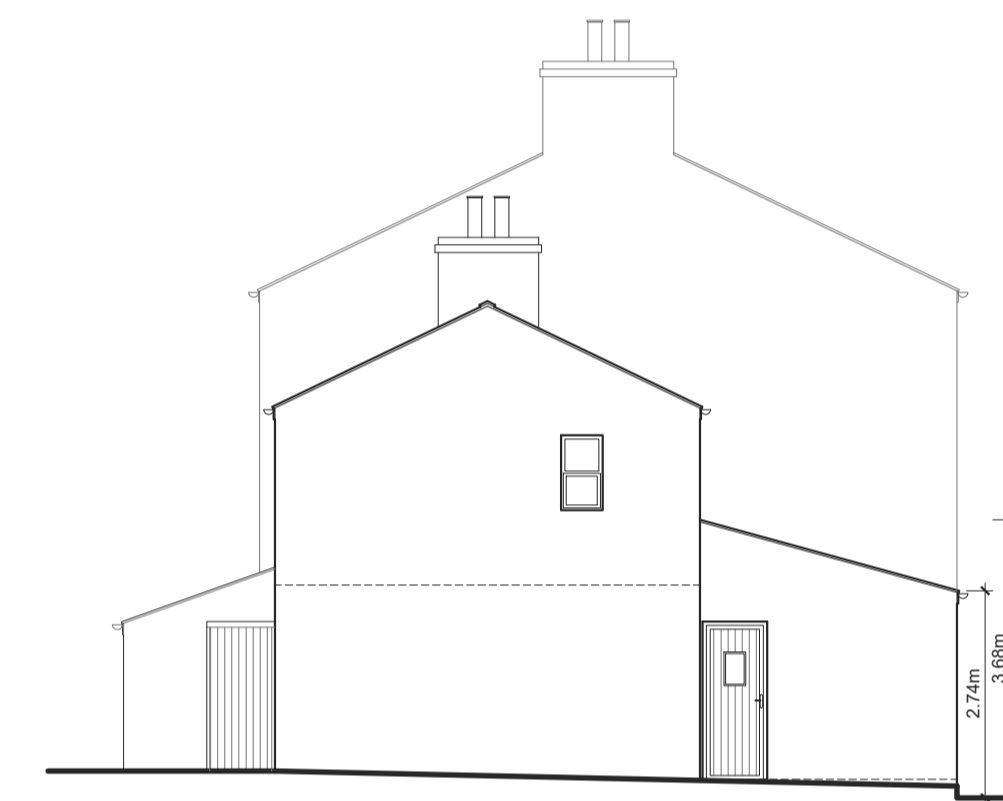


EXISTING WEST ELEVATION
Scale 1:100

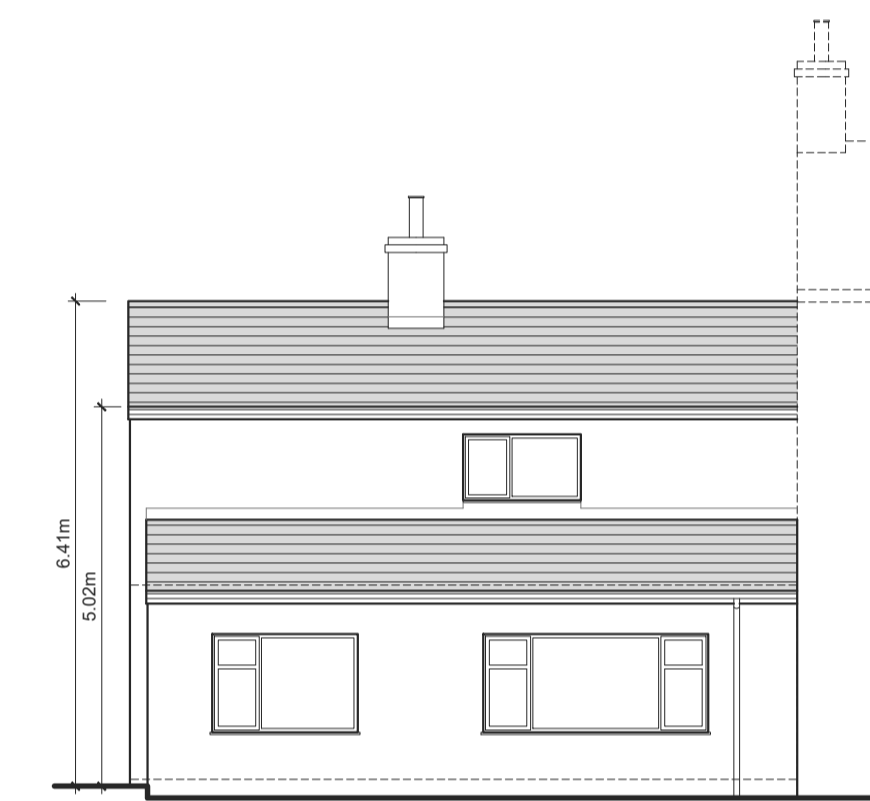

EXISTING SOUTH ELEVATION
Scale 1:100

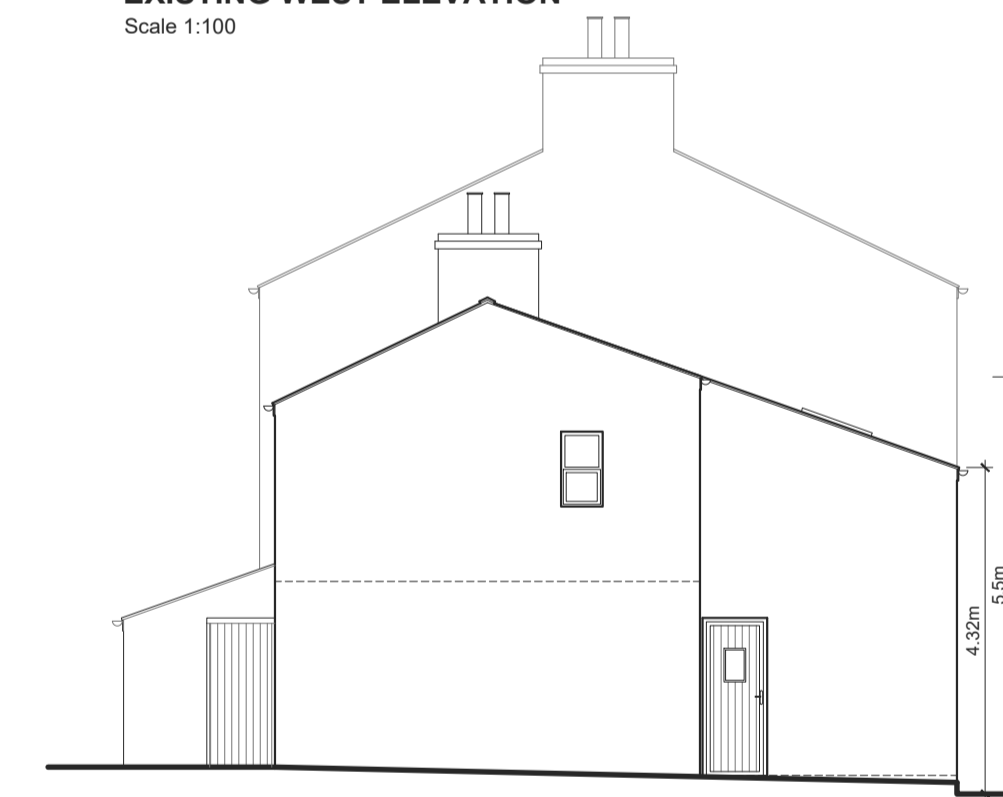

PROPOSED WEST ELEVATION
Scale 1:100

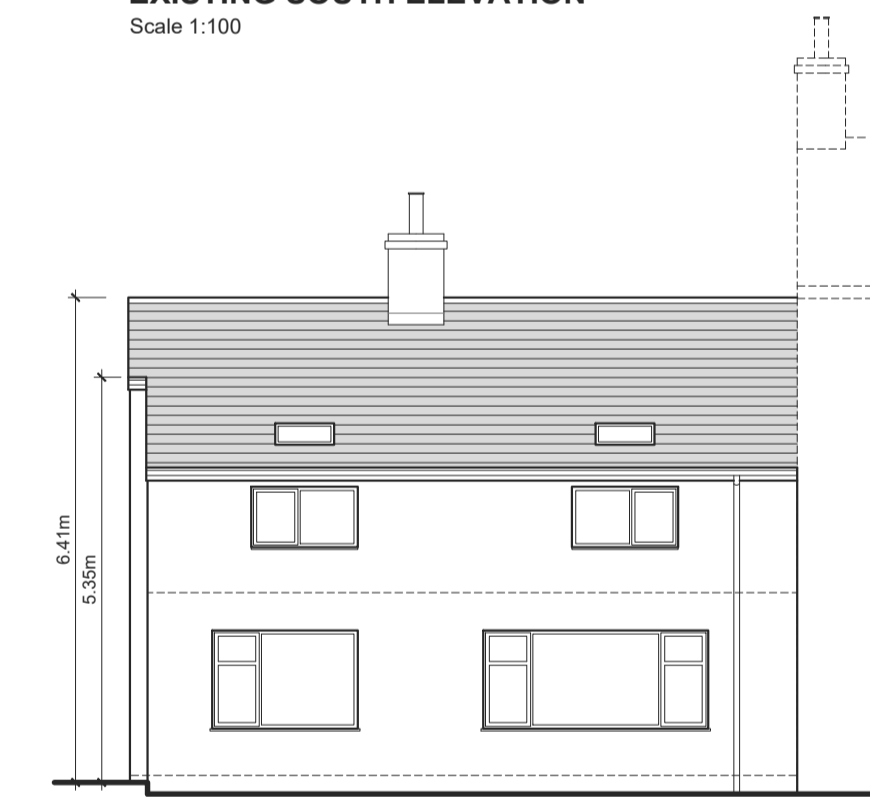

PROPOSED SOUTH ELEVATION
Scale 1:100

B	PRG	Non - Material Amendment	12.06.2024
A	PRG	Revised following client consultation	25.10.2023
	By	revision	date

CLIENT Mr and Mrs Beaumont	PROJECT Cottam House Cottage Writtenstone Lane Longridge	DRAWING TITLE Existing and Proposed Plans and Elevations	DATE October 2023	DRAWN P.Gudgeon	SCALE 1:50, 1:100	SHEET A1	DRAWING NO. 2306-01	REVISION B
--------------------------------------	--	---	-----------------------------	---------------------------	-----------------------------	--------------------	-------------------------------	----------------------