



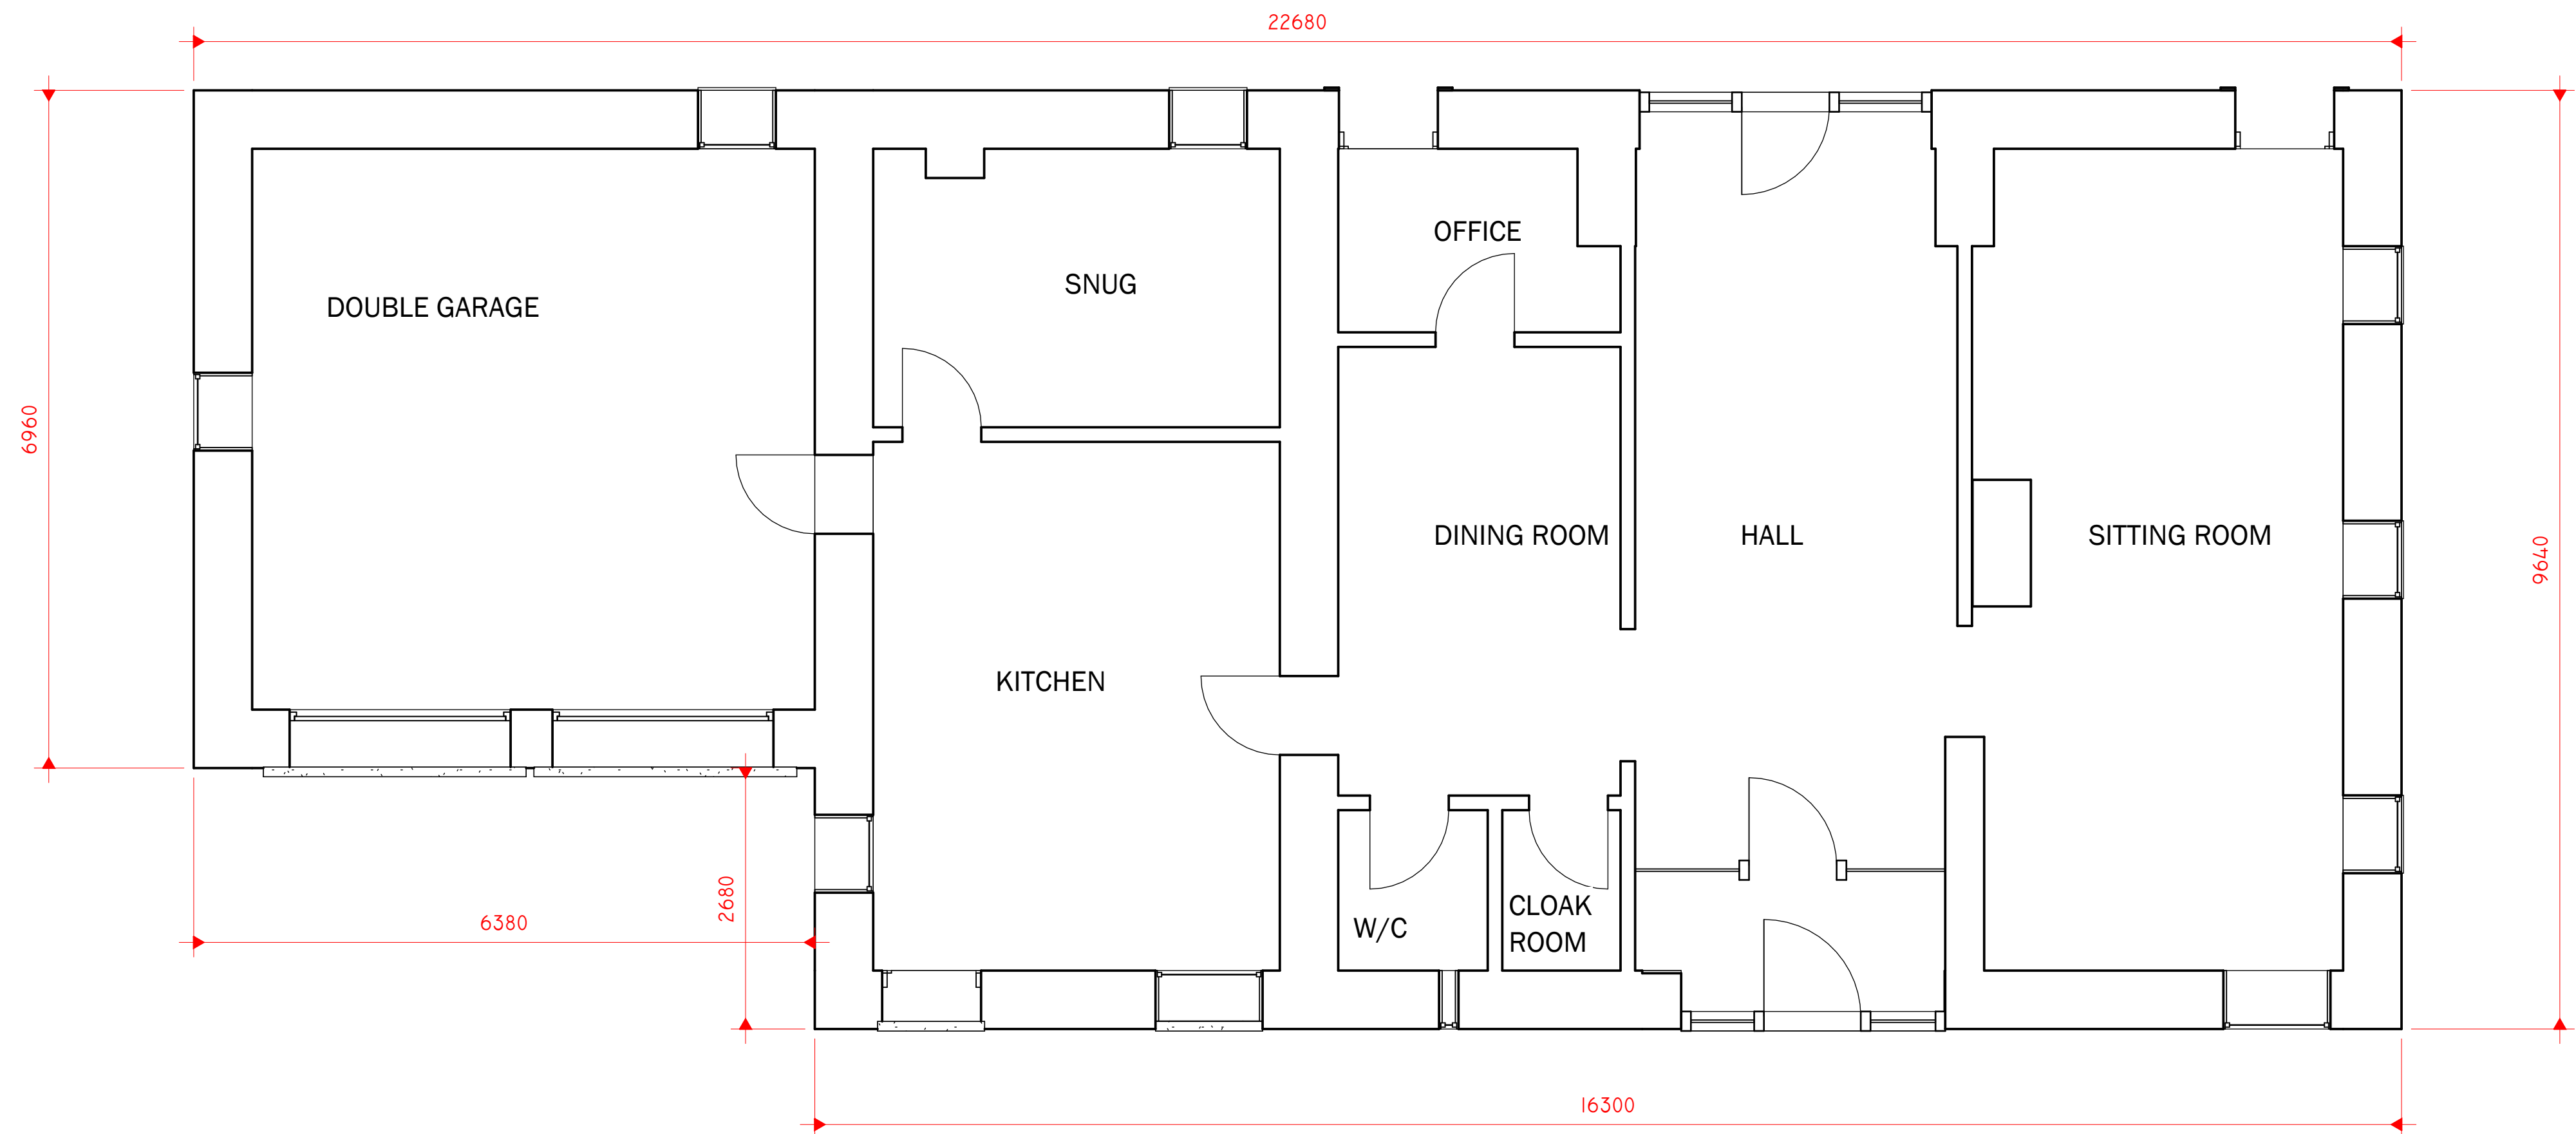

1 0 GROUND FLOOR
1 : 50

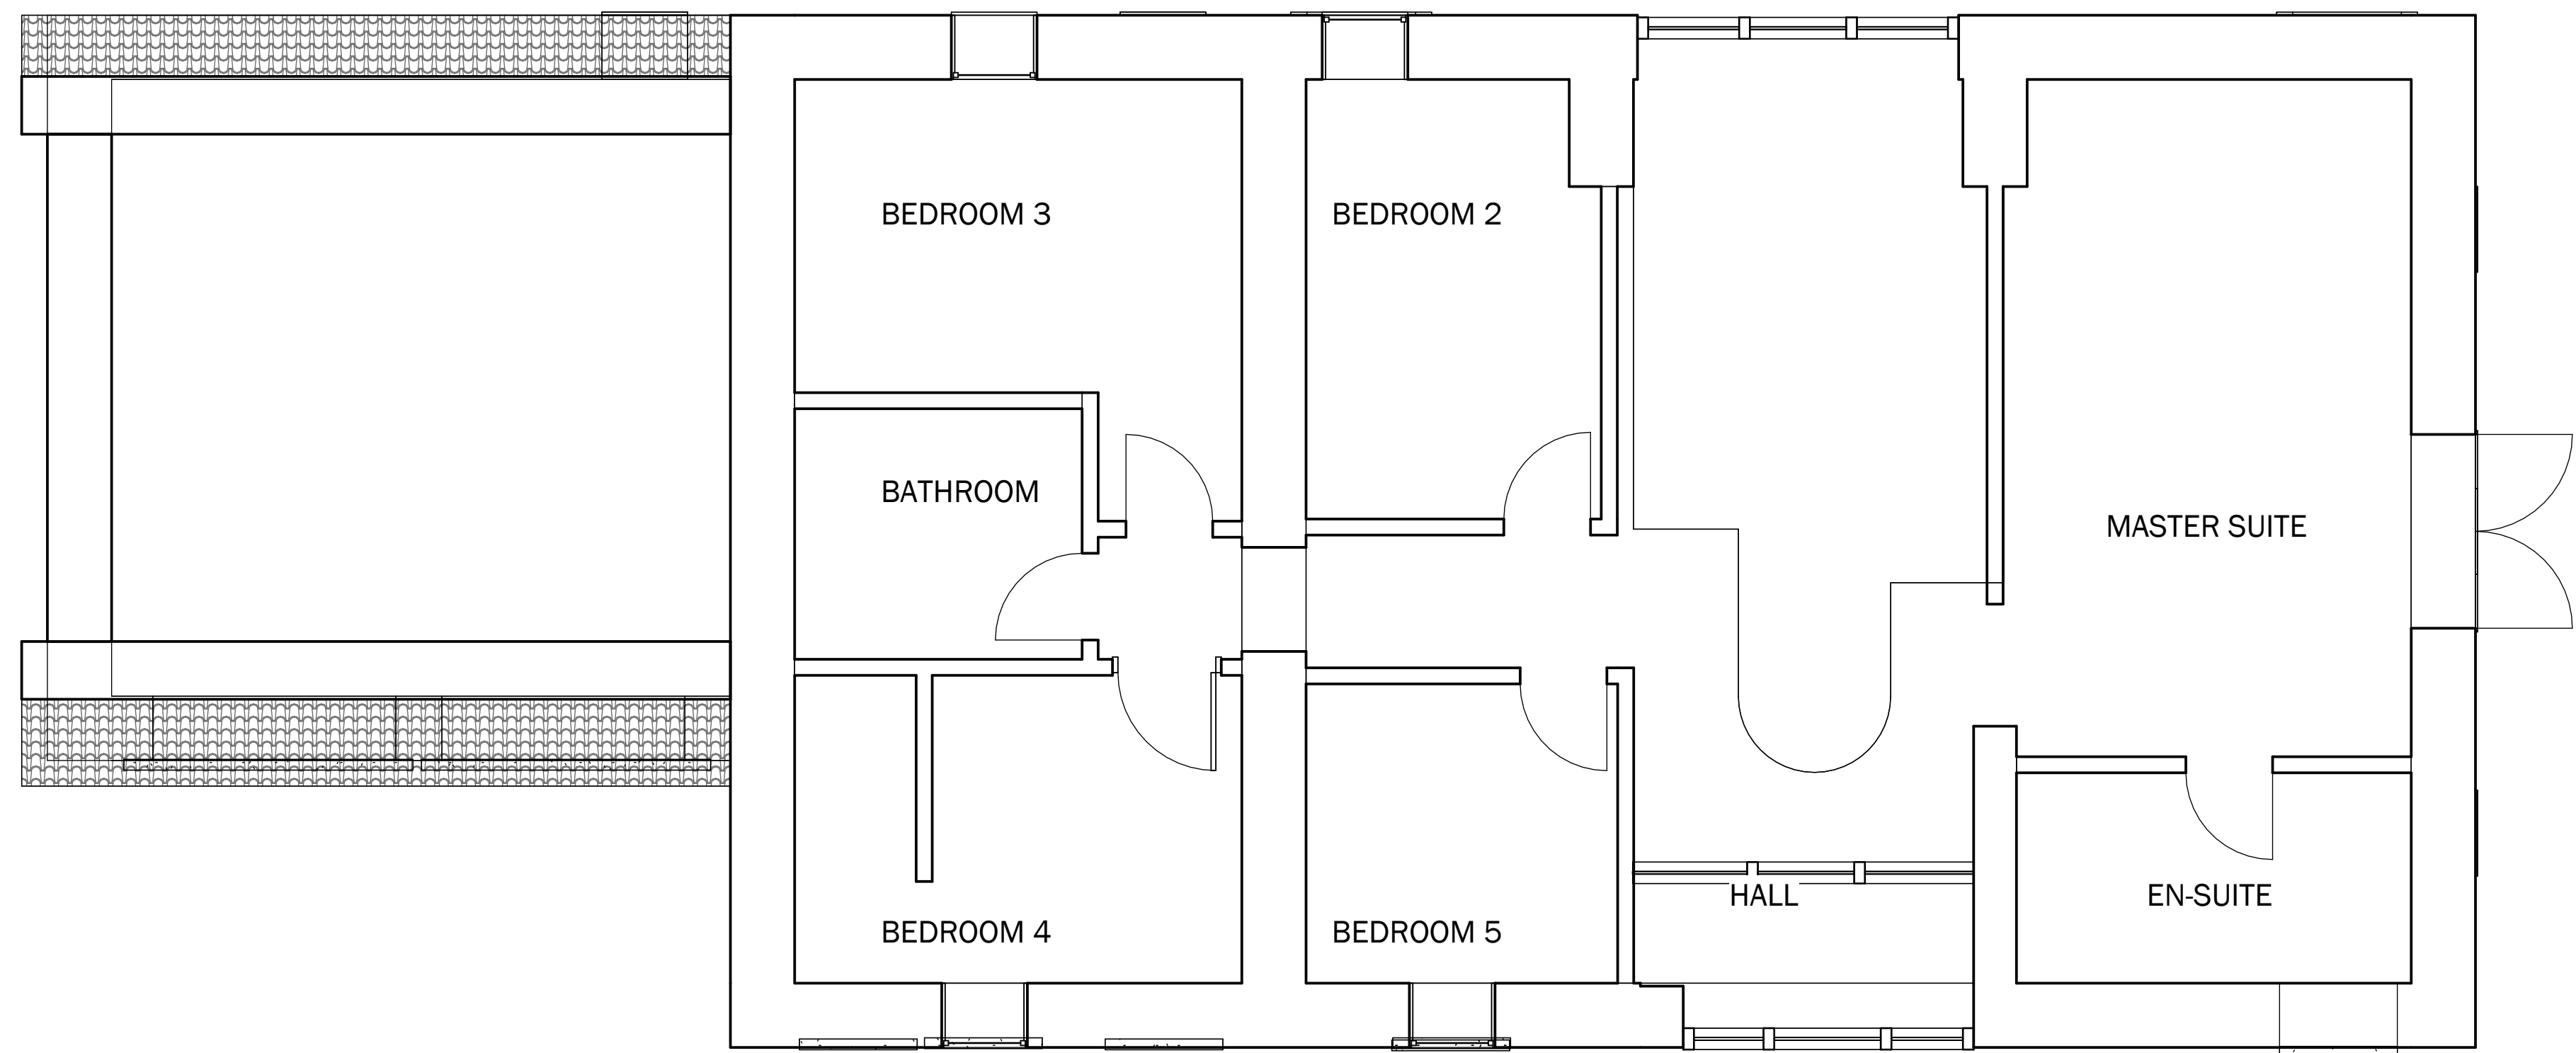

2 1 FIRST FLOOR
1 : 50

Peter Hitchen
Architects

Marathon House
The Sidings Business Park
Whalley, BB7 9SE

01254 823 885

www.peterhitchenarchitects.co.uk

NOTES:

No.	Description	Date

CLIENT: NIZAM ESA
BRIGADOON
SACCARY LANE
MELLOR
BLACKBURN
BB1 9DW

PROJECT:
PROPOSED NEW ENTRANCE
GABLE AND BALCONY

SHEET:
EXISTING FLOOR PLANS

Project number PHA/901

Date 07/06/2024

Drawn by OSJ

Checked by PH

A2.1

Scale 1 : 50

Sheet size A1