


1 0 GROUND FLOOR
1 : 50

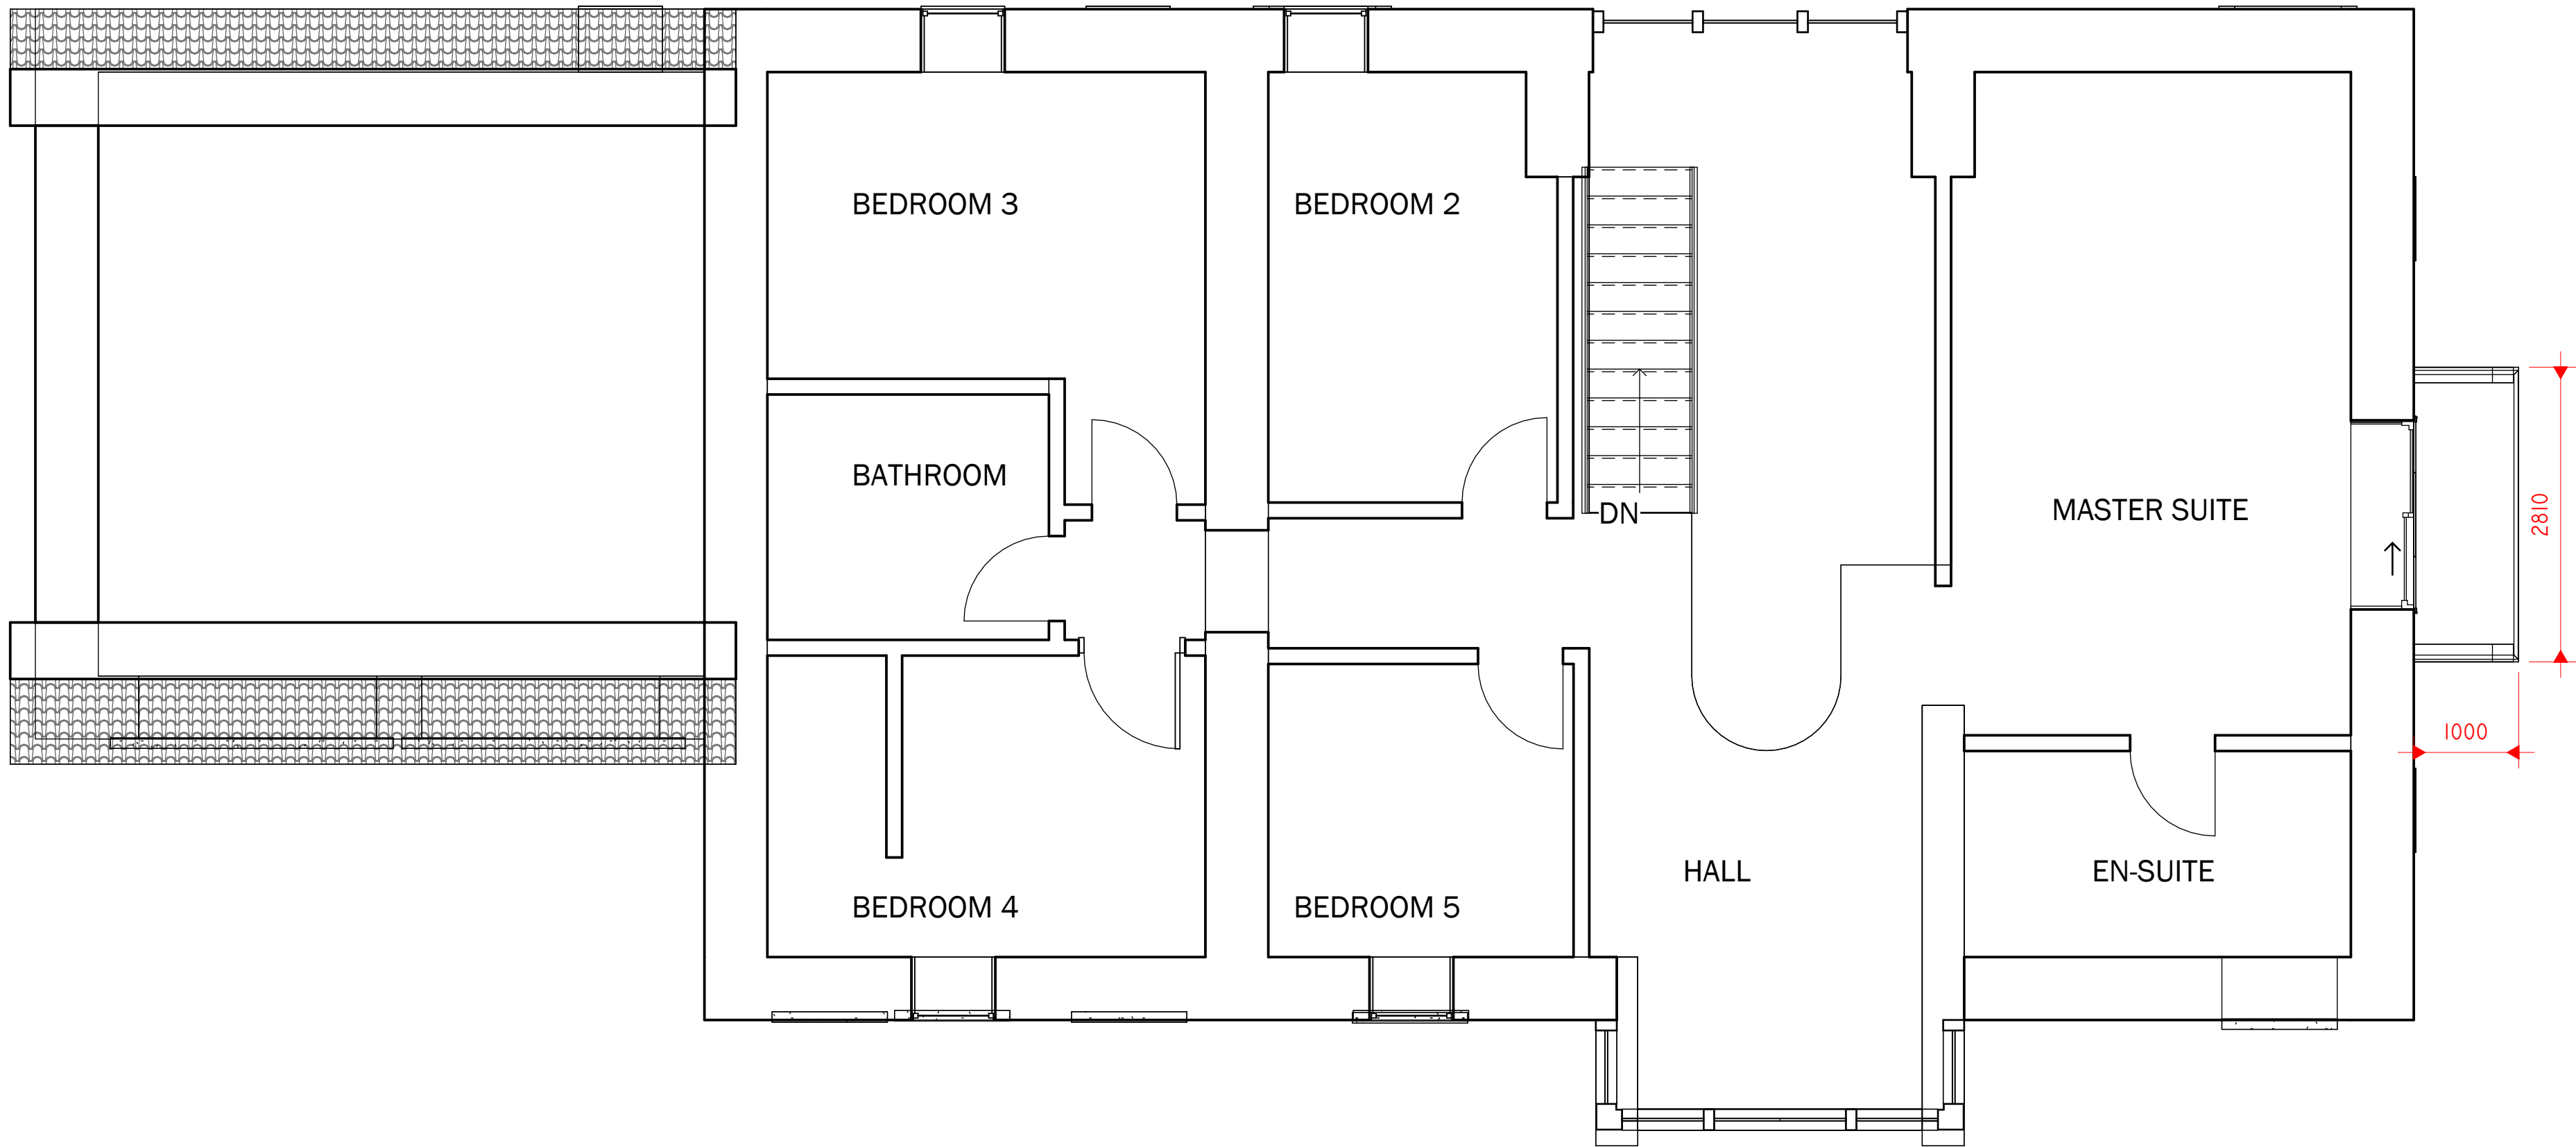

2 1 FIRST FLOOR
1 : 50

Peter Hitchen
Architects

Marathon House
The Sidings Business Park
Whalley, BB7 9SE

01254 823 885

www.peterhitchenarchitects.co.uk

NOTES:

No.	Description	Date

CLIENT: NIZAM ESA
BRIGADOON
SACCARY LANE
MELLOR
BLACKBURN
BB1 9DW

PROJECT:
PROPOSED NEW ENTRANCE
GABLE AND BALCONY

SHEET:
PROPOSED FLOOR PLANS

Project number	PHA/901
Date	10/06/2024
Drawn by	LW
Checked by	PH

A2.2

Scale	1 : 50
Sheet size	A1