




Window Schedule

Number	Floor Level	Height	Width	Sill height	Colour
1	GF	1190	975	1110	Ral 7012
2	GF	1070	800	440	Ral 7012
3	GF	1060	1500	440	Ral 7012
4	GF	1060	1500	440	Ral 7012
5	GF	1000	800	830	Ral 7012
6	GF	1090	1525	800	Ral 7012
7	GF	1090	1525	800	Ral 7012
8	GF	1090	1525	800	Ral 7012
9	GF	1080	1200	440	Ral 7012
10	GF	1080	900	340	Ral 7012
11	FF	1000	800	750	Ral 7012
12	FF	1000	800	750	Ral 7012
13	FF	1190	975	690	Ral 7012
14	FF	1000	800	750	Ral 7012
15	FF	1000	450	750	Ral 7012
16	FF	1000	800	750	Ral 7012

Door Schedule

Number	Floor Level	Height	Width	Sill height	Colour
1	GF	1900	1010	0	Ral 7012
2	GF	1900	1010	0	Ral 7012

1 PROPOSED EAST
1 : 50

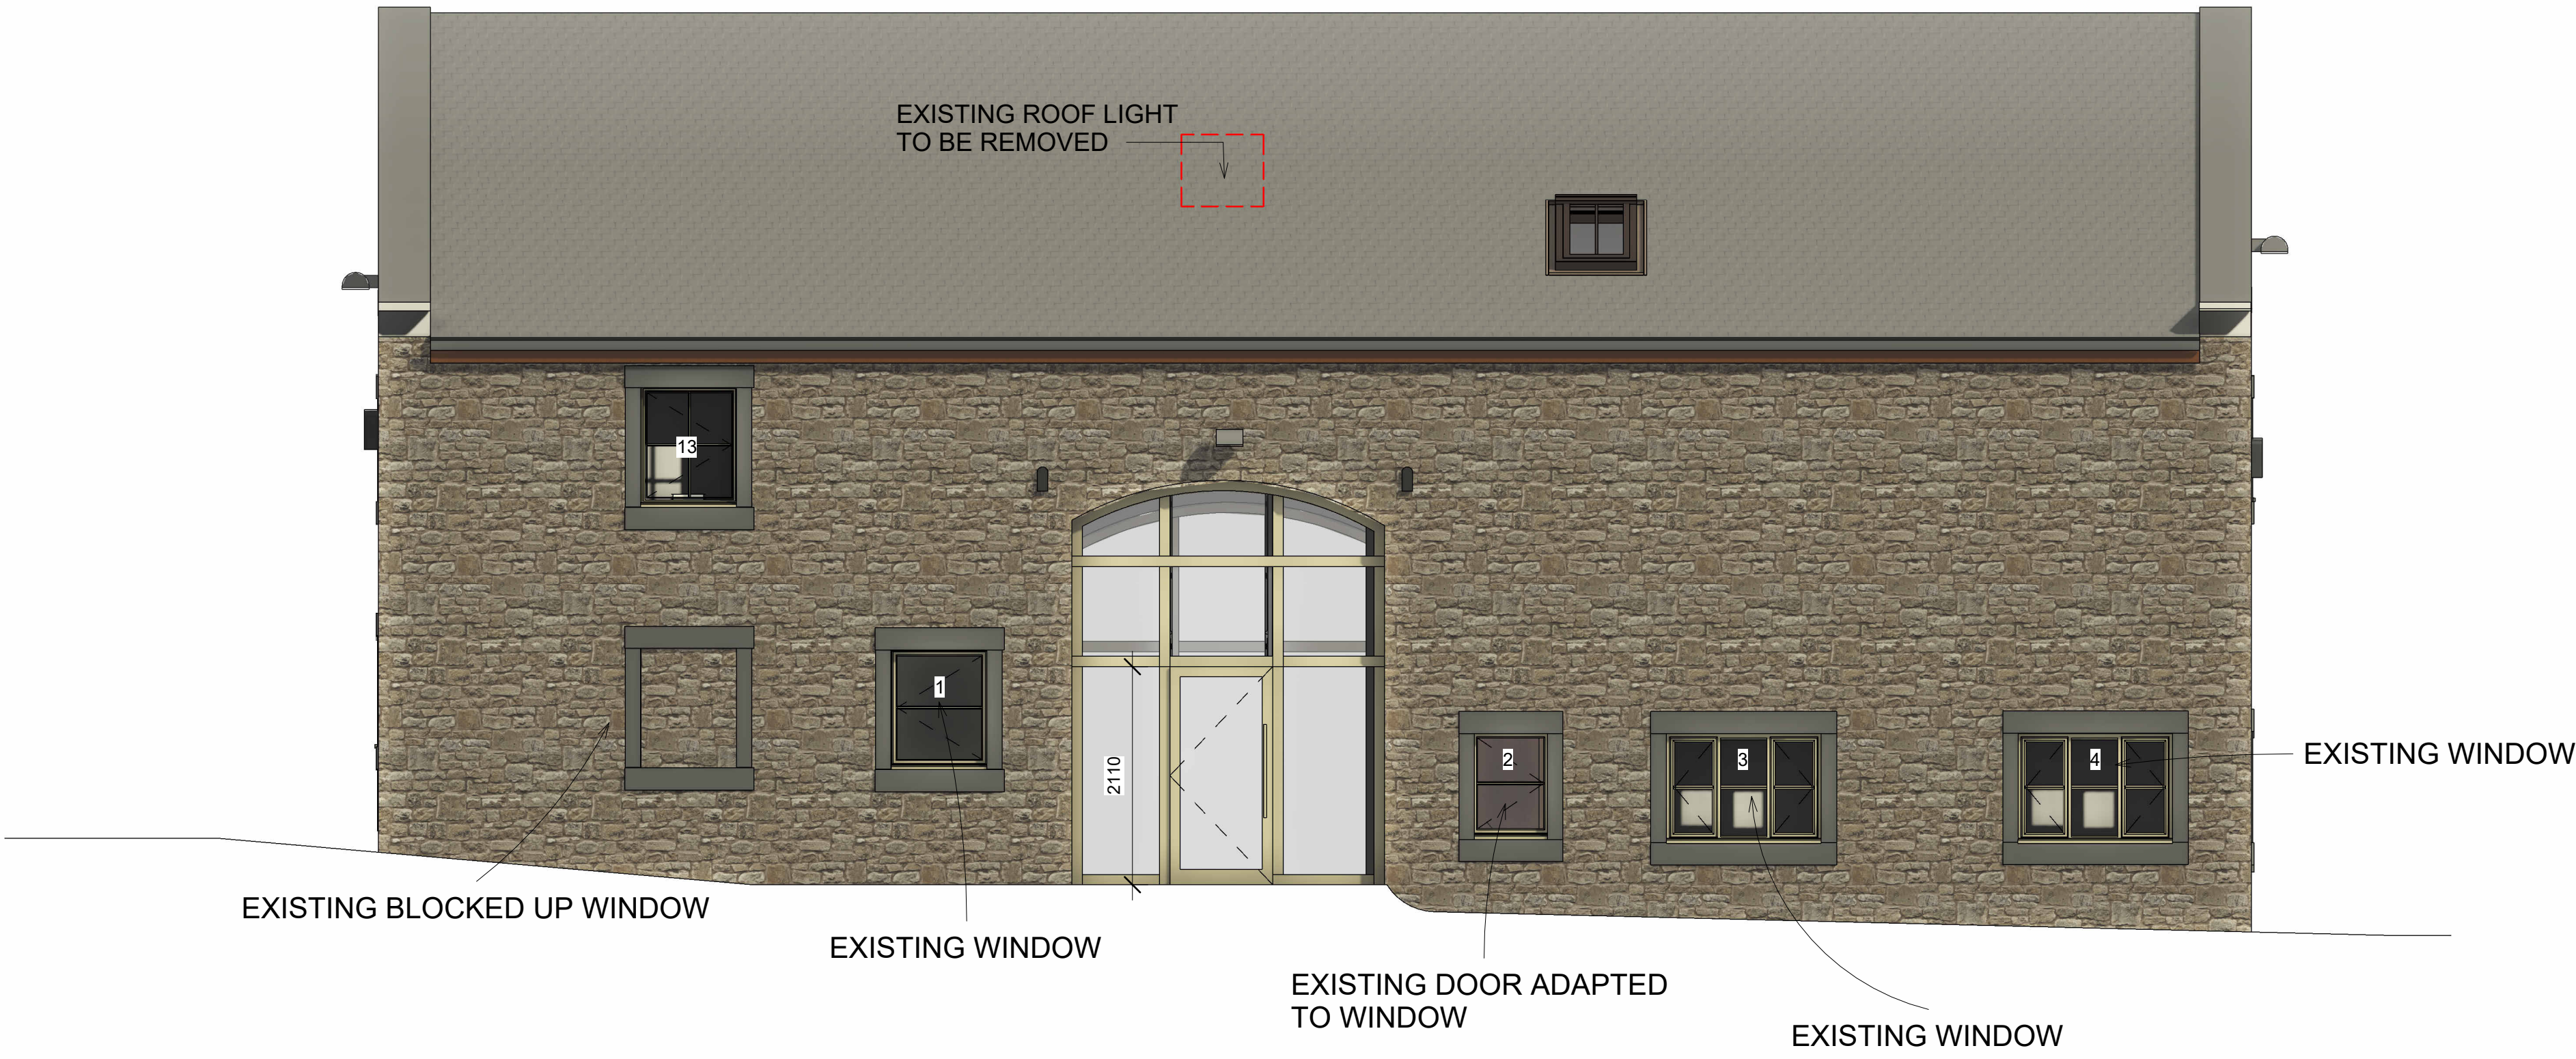

2 PROPOSED NORTH
1 : 50

Peter Hitchen
Architects

Marathon House
The Sidings Business Park
Whalley, BB7 9SE

01254 823 885

www.peterhitchenarchitects.co.uk

NOTES:

WINDOW & DOOR SCHEDULE
TO DISCHARGE CONDITION 8
OF APPLICATION REF:
3/2023/0521

No.	Description	Date

CLIENT:

BEN SIMMONDS,
EVESONS BARN,
SIMONSTONE LANE,
SIMONSTONE

PROJECT:

PROPOSED CHANGE OF USE
OF BARN TO NEW PRIVATE
DWELLING

SHEET:

PROPOSED WINDOW & DOOR
SCHEDULE

Project number PHA/830

Date 06/08/2024


Drawn by AW

Checked by PH

A3

Scale 1 : 50

Sheet size A1

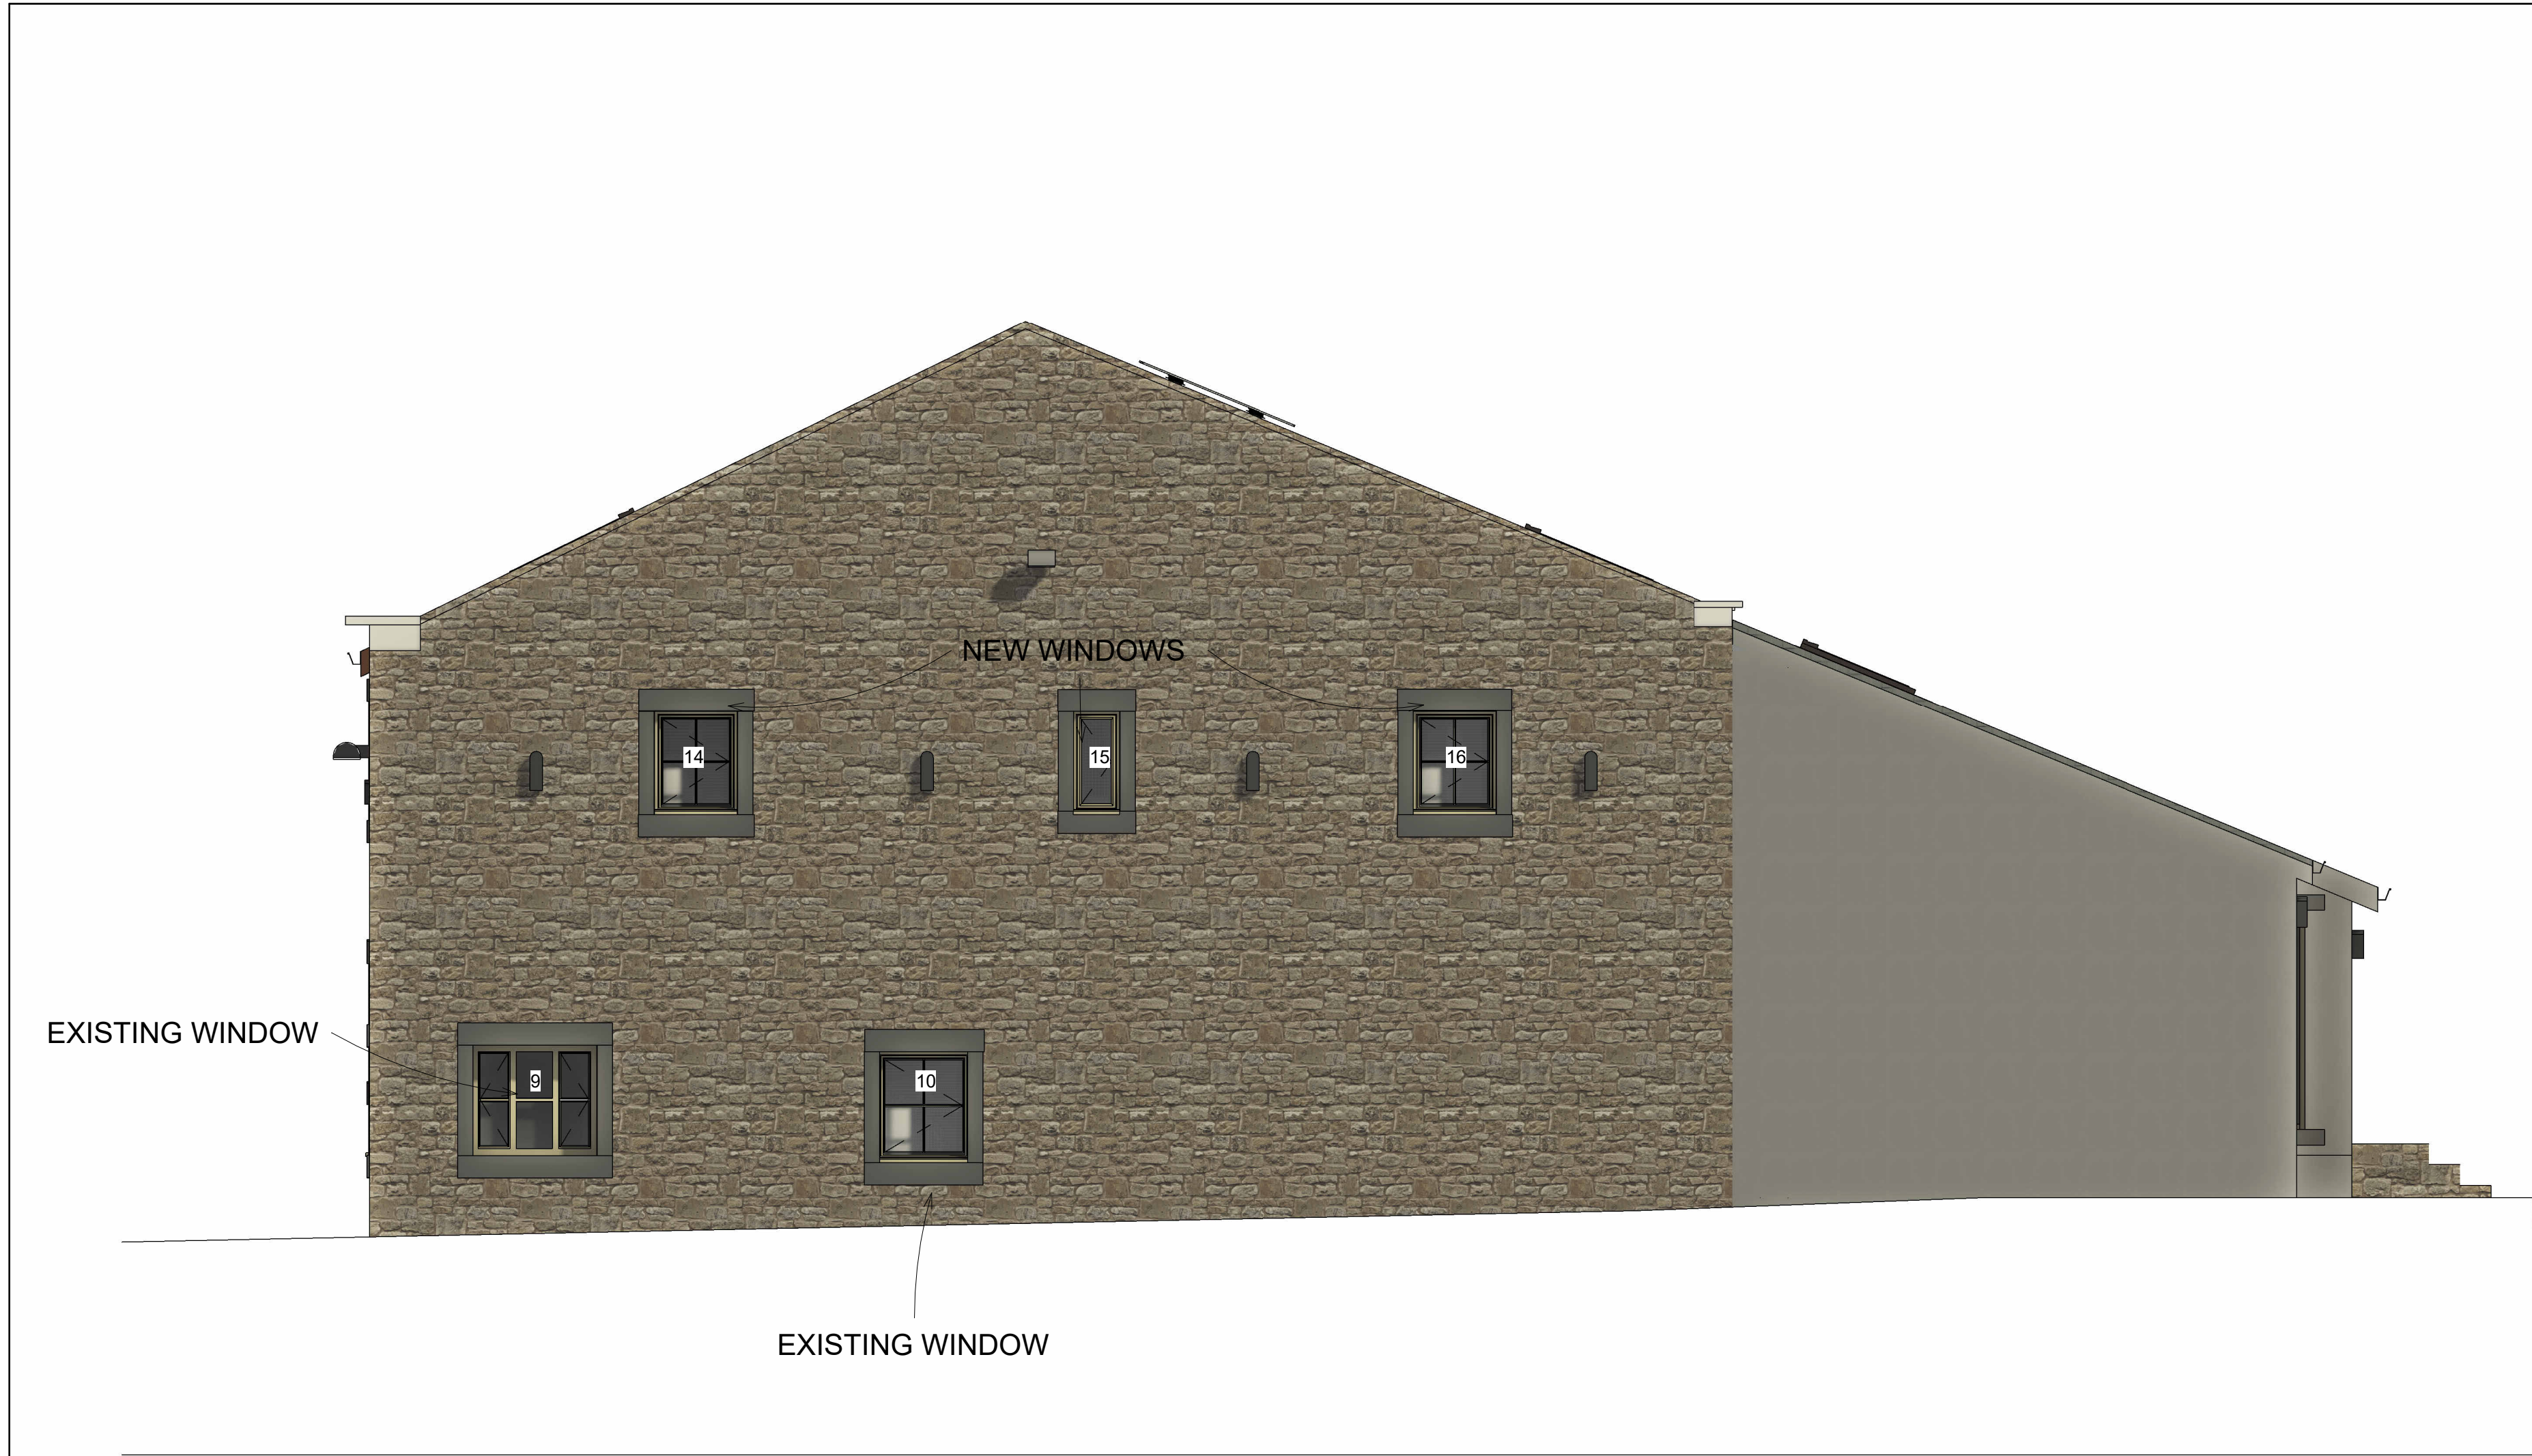

Window Schedule

Number	Floor Level	Height	Width	Sill height	Colour
1	GF	1190	975	1110	Ral 7012
2	GF	1070	800	440	Ral 7012
3	GF	1060	1500	440	Ral 7012
4	GF	1060	1500	440	Ral 7012
5	GF	1000	800	830	Ral 7012
6	GF	1090	1525	800	Ral 7012
7	GF	1090	1525	800	Ral 7012
8	GF	1090	1525	800	Ral 7012
9	GF	1080	1200	440	Ral 7012
10	GF	1080	900	340	Ral 7012
11	FF	1000	800	750	Ral 7012
12	FF	1000	800	750	Ral 7012
13	FF	1190	975	690	Ral 7012
14	FF	1000	800	750	Ral 7012
15	FF	1000	450	750	Ral 7012
16	FF	1000	800	750	Ral 7012

Door Schedule

Number	Floor Level	Height	Width	Sill height	Colour
1	GF	1900	1010	0	Ral 7012
2	GF	1900	1010	0	Ral 7012

2
PROPOSED WEST
1 : 50



1
PROPOSED SOUTH
1 : 50

Peter Hitchen
Architects

Marathon House
The Sidings Business Park
Whalley, BB7 9SE

01254 823 885

www.peterhitchenarchitects.co.uk

NOTES:

WINDOW & DOOR SCHEDULE
TO DISCHARGE CONDITION 8
OF APPLICATION REF:
3/2023/0521

No.	Description	Date

CLIENT:

BEN SIMMONDS,
EVESONS BARN,
SIMONSTONE LANE,
SIMONSTONE

PROJECT:

PROPOSED CHANGE OF USE
OF BARN TO NEW PRIVATE
DWELLING

SHEET:

PROPOSED WINDOWS & DOOR
SCHEDULE

Project number PHA/830

Date 06/08/2024

Drawn by AW

Checked by PH

A4

Scale 1 : 50

Sheet size A1