
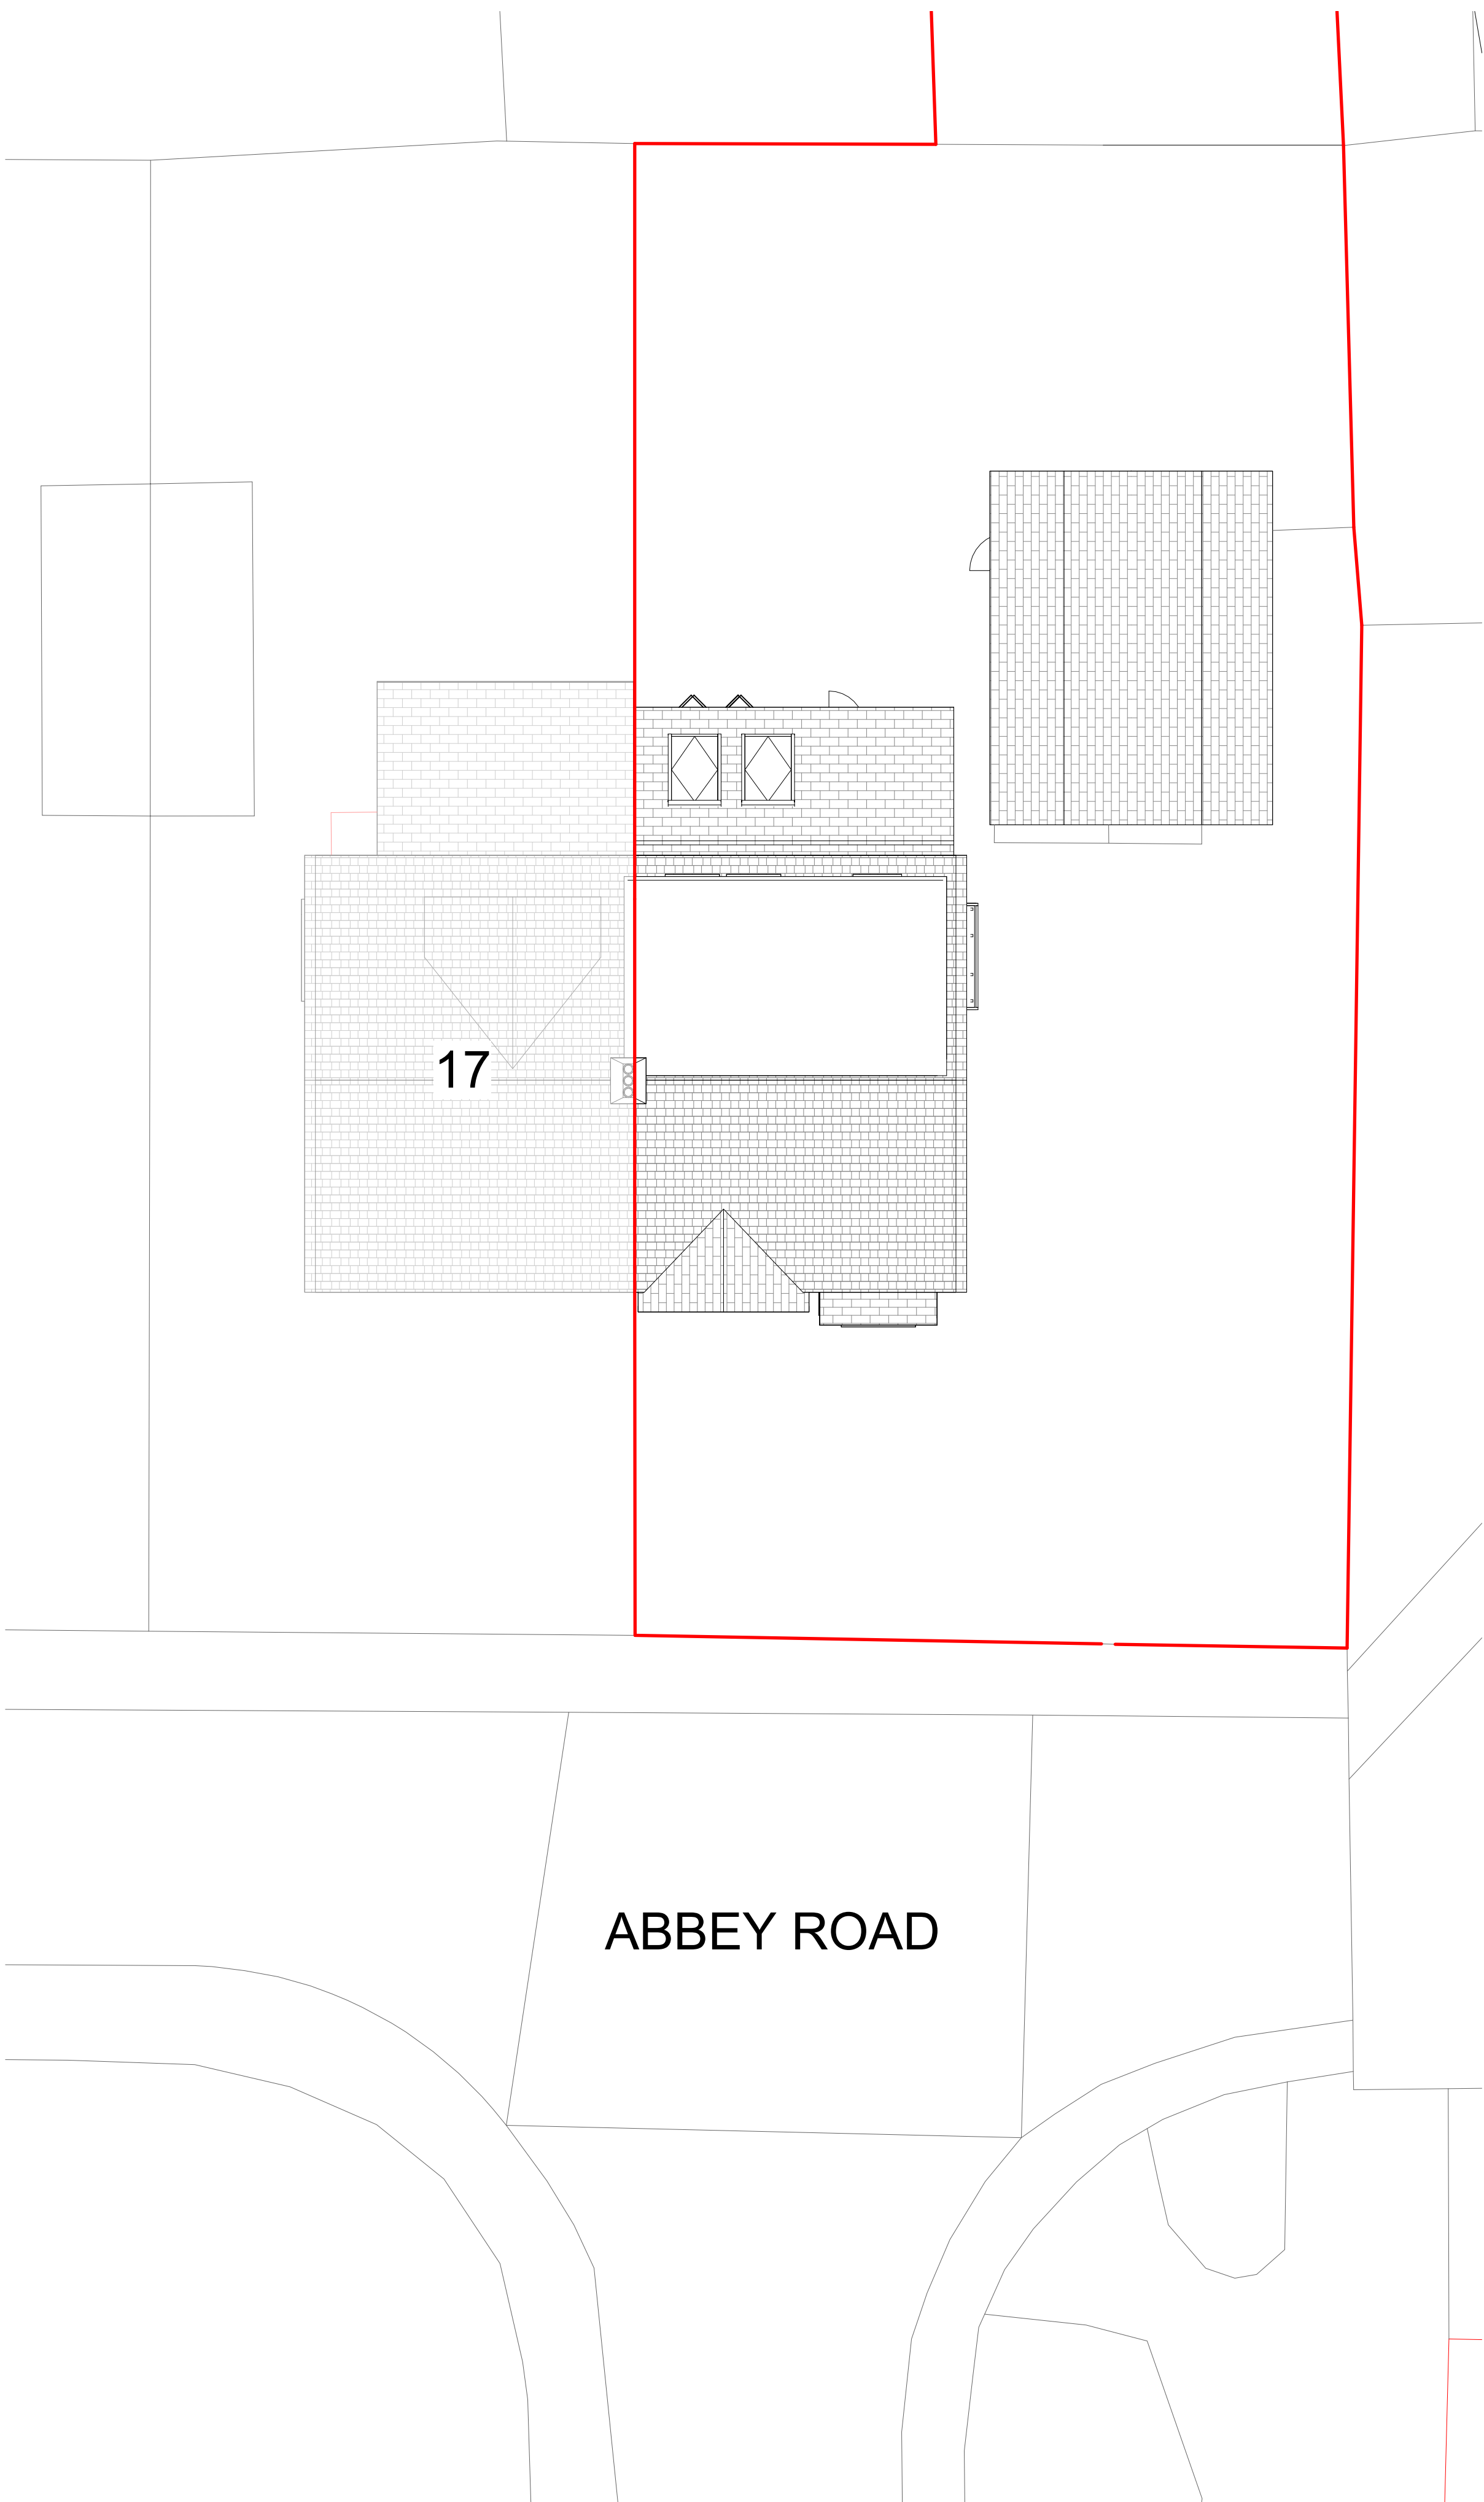


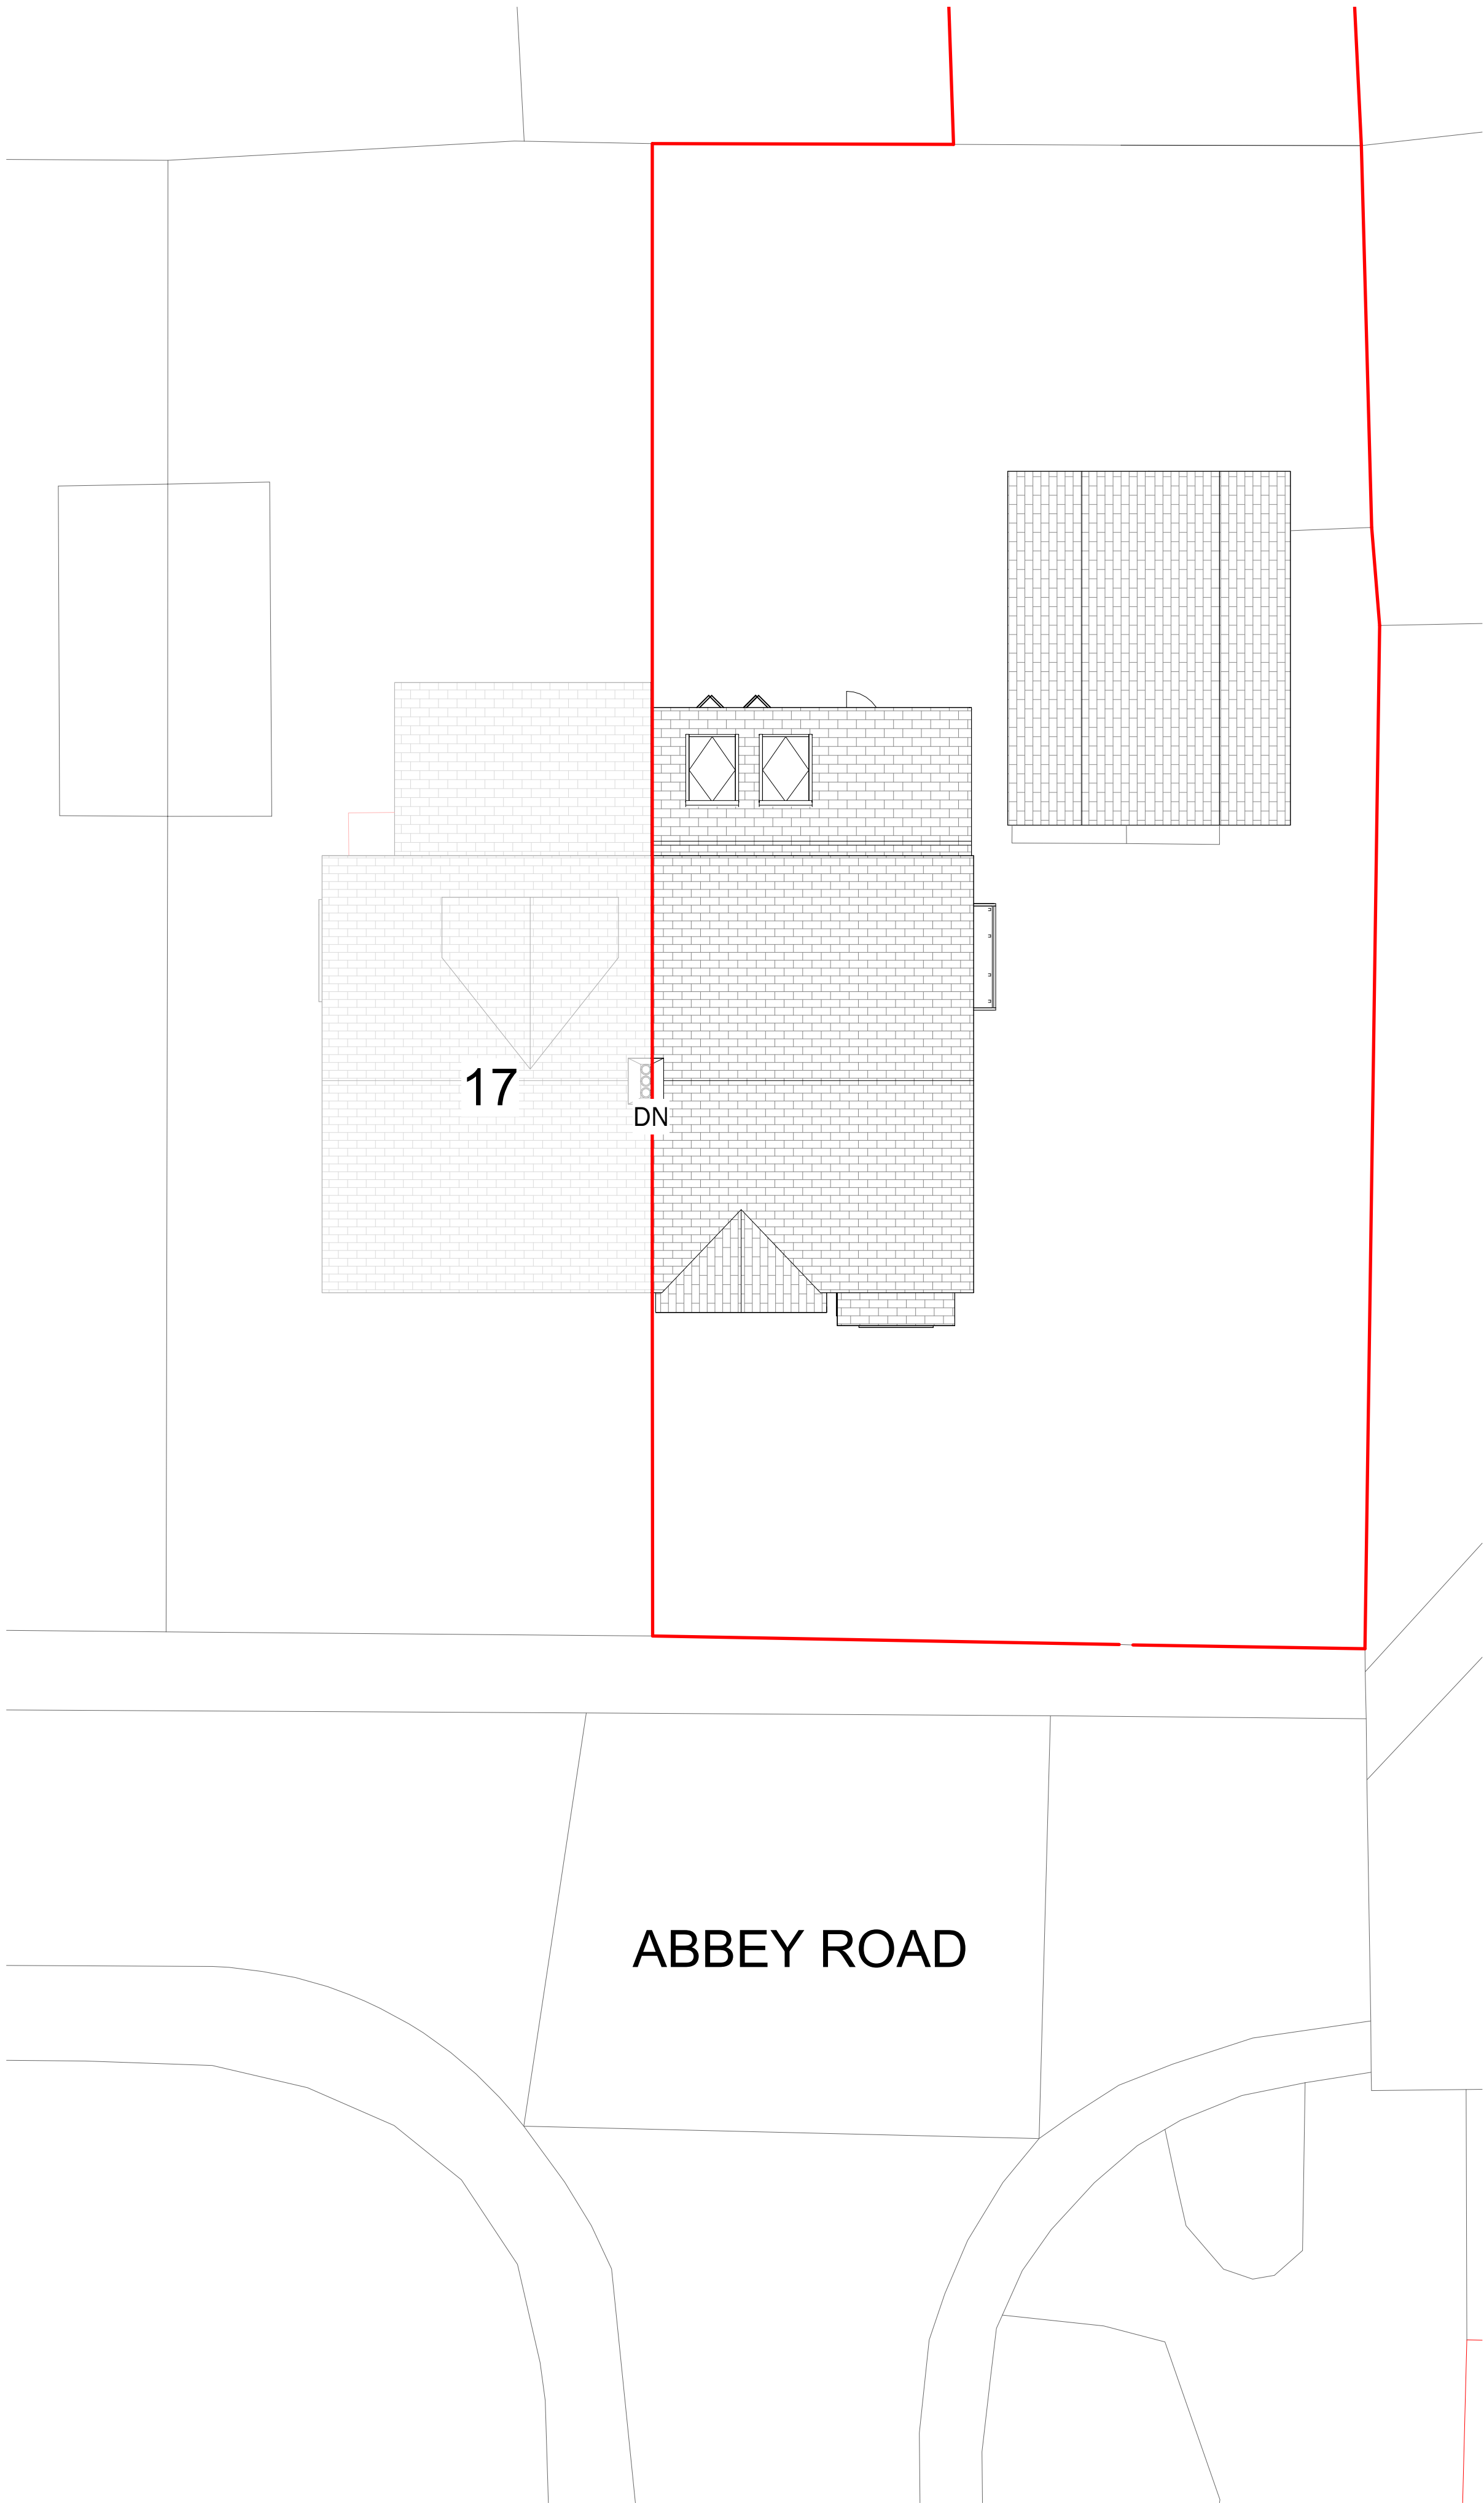

2 EXISTING SITE PLAN  
1 : 100

1 PROPOSED SITE PLAN.  
1 : 100

**Peter Hitchen**  
Architects

Marathon House  
The Sidings Business Park  
Whalley, BB7 9SE

01254 823 885

[www.peterhitchenarchitects.co.uk](http://www.peterhitchenarchitects.co.uk)

NOTES:

| No. | Description | Date |
|-----|-------------|------|
|     |             |      |
|     |             |      |
CLIENT: Harvey Mason  
19 Abbey Road  
Whalley  
Lancashire  
BB7 9RP

PROJECT:  
PROPOSED LAWFUL  
DEVELOPMENT CERTIFICATE  
FOR REAR DORMER

SHEET:  
EXISTING AND PROPOSED SITE  
PLANS

|                |            |
|----------------|------------|
| Project number | PHA/944    |
| Date           | 07/06/2024 |
| Drawn by       | LW         |
| Checked by     | PH         |

**A3.1**

|            |         |
|------------|---------|
| Scale      | 1 : 100 |
| Sheet size | A1      |