



**External View - Pleckgate Road**




**External View - Service Yard**




**Internal View -First Floor**


A	Elevations added	i.s.	16.05.24
Rev.		Initials	Date
PROJECT: Re-development Site, Ramsgreave Business Park			
DRAWING TITLE: <b>Demolition Drawing</b>			
CLIENT: ---			
<b>SCALES ARCHITECTURE</b>			
ARCHITECTURE		PLANNING	
Preston Office: 5 Kings Drive, Fulwood, Preston, PR2 3HN		T: 07341382769 e-mail: iainscales@yahoo.co.uk	
DRAWING NUMBER: <b>187 - 05</b>	REVISION: <b>A</b>	DRAWN BY: <b>i.s.</b>	SCALE @ A3: <b>1=500</b>
			DATE: <b>May. '24</b>

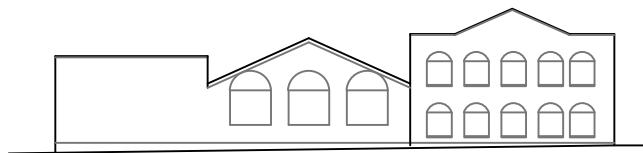


**South East Elevation**

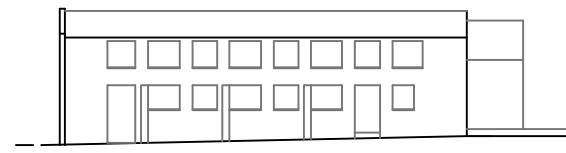


**North East Elevation**

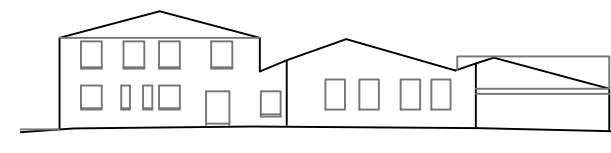


**North West Elevation**

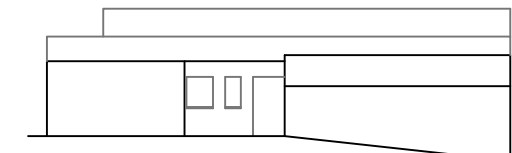


**South West Elevation**

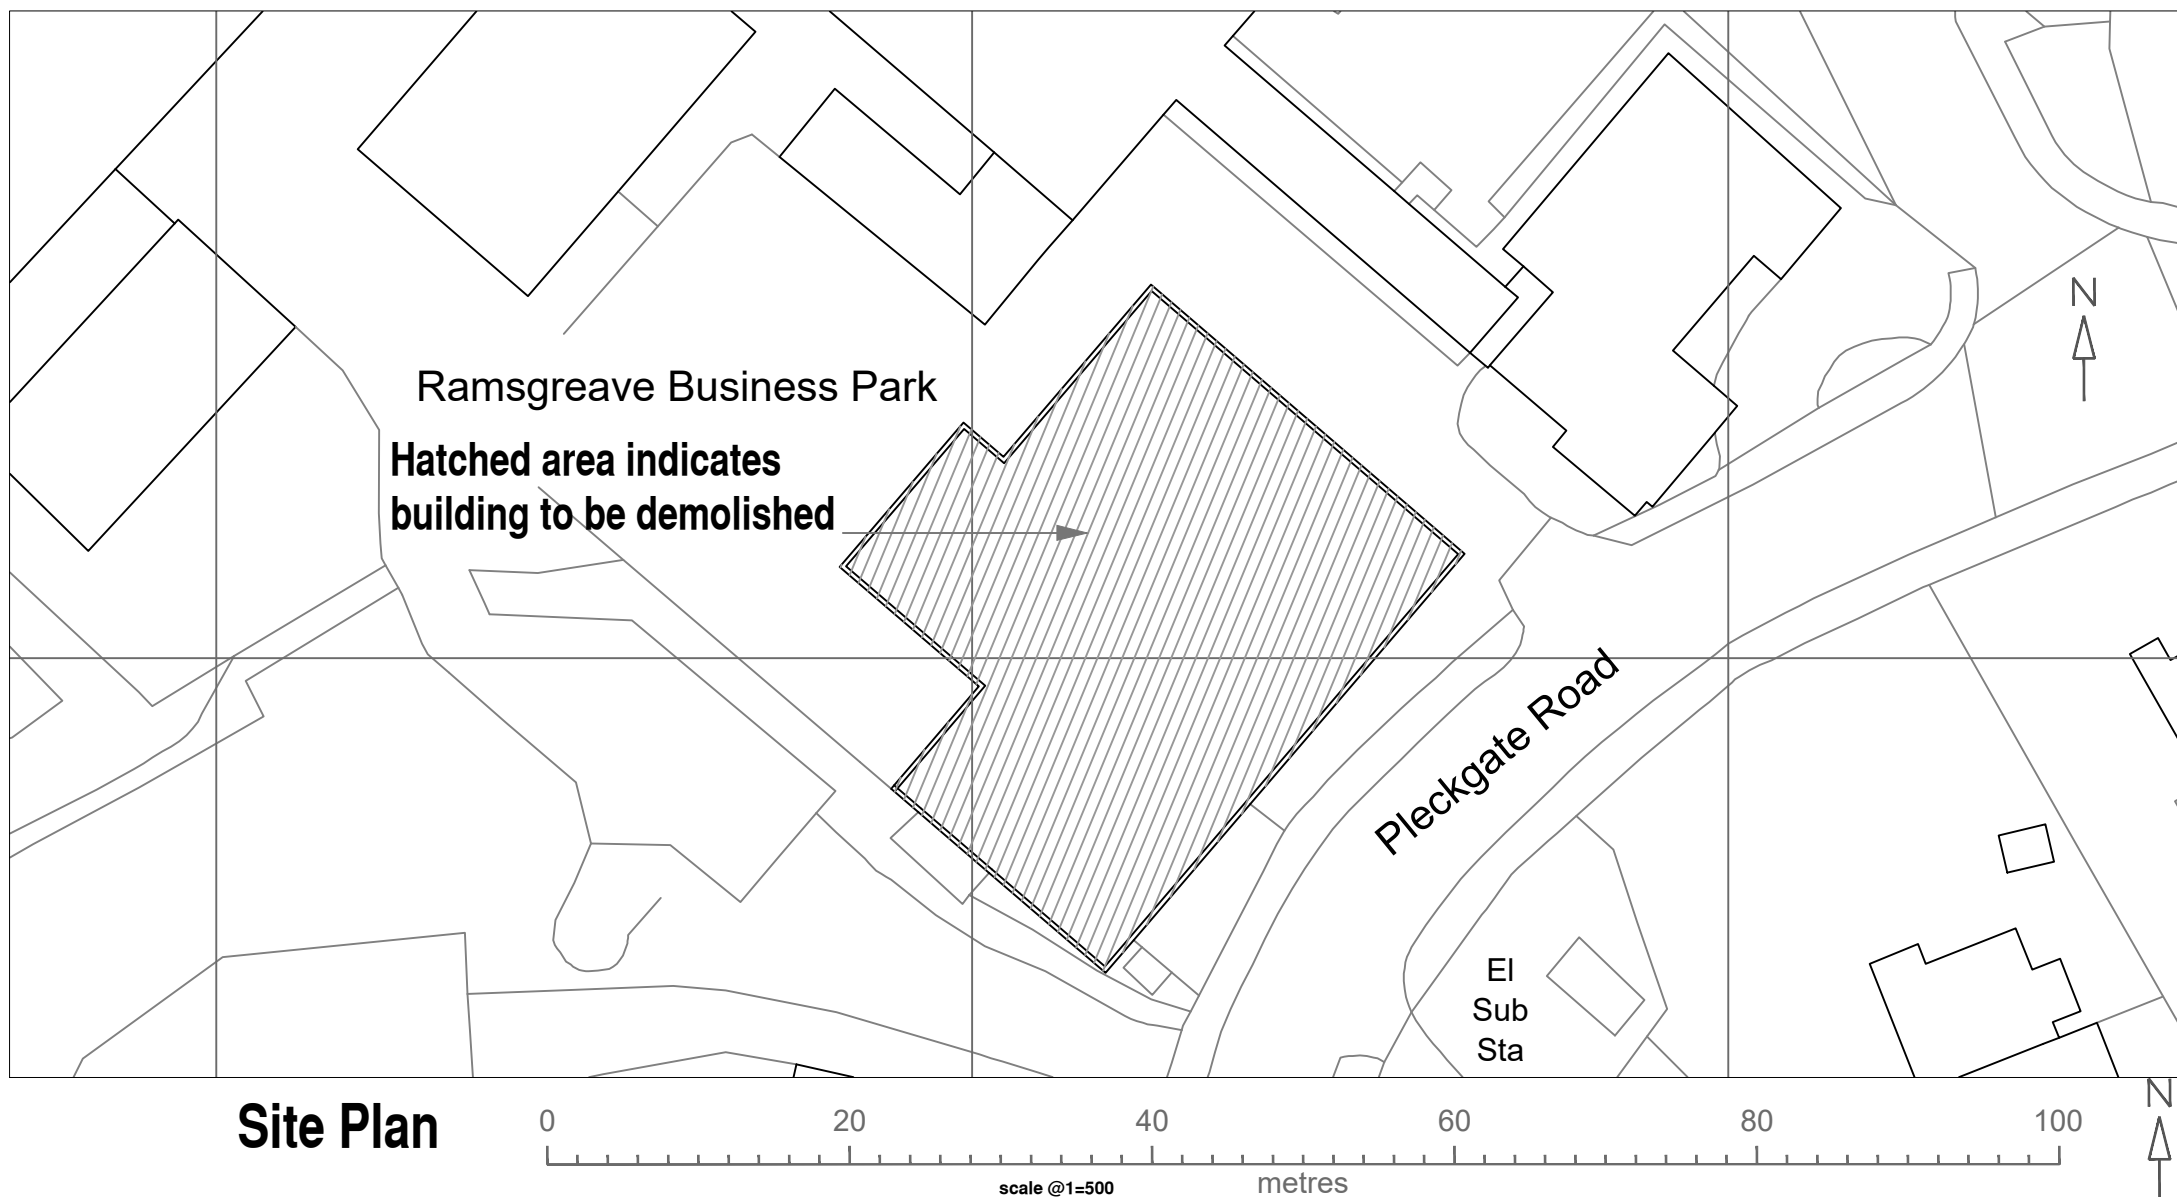

**Site Plan**

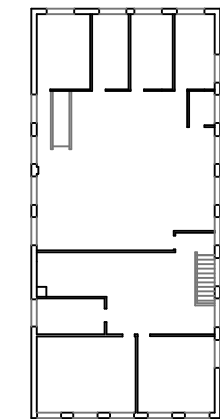

**First Floor Layout**

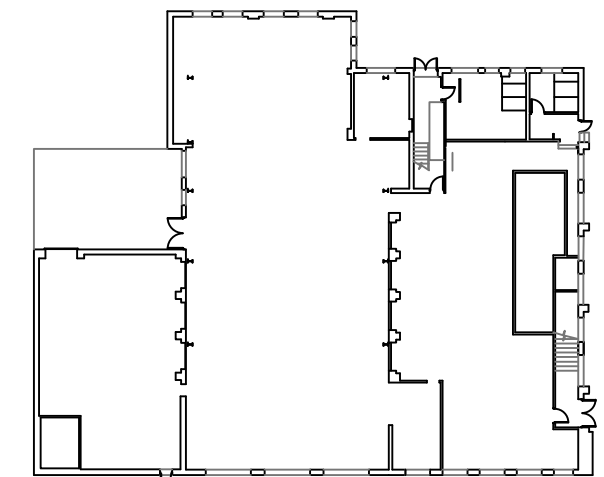

**Ground Floor Layout**