



DATUM 83.00
PROPOSED NORTH ELEVATION
Scale 1:100

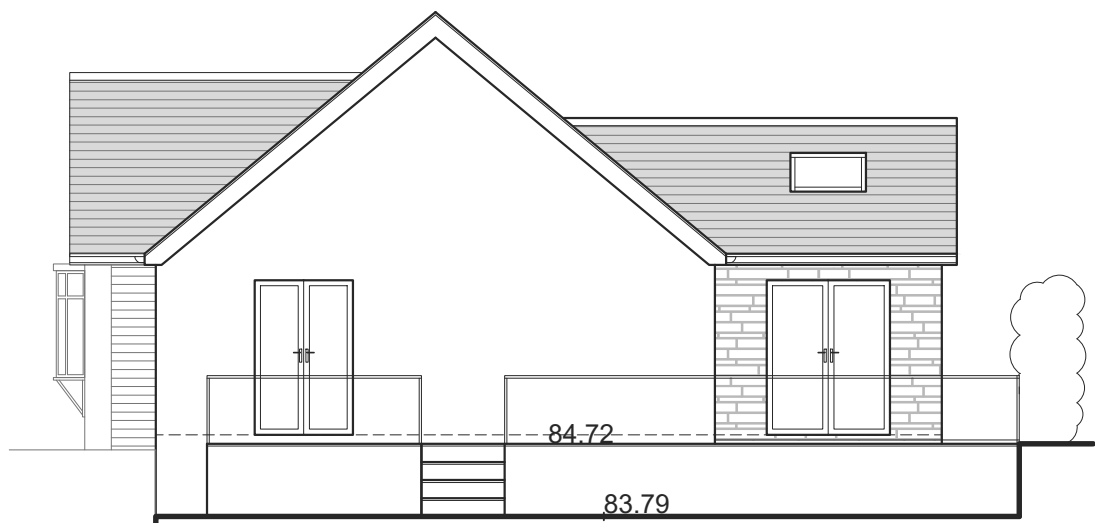


DATUM 83.00
PROPOSED WEST ELEVATION
Scale 1:100

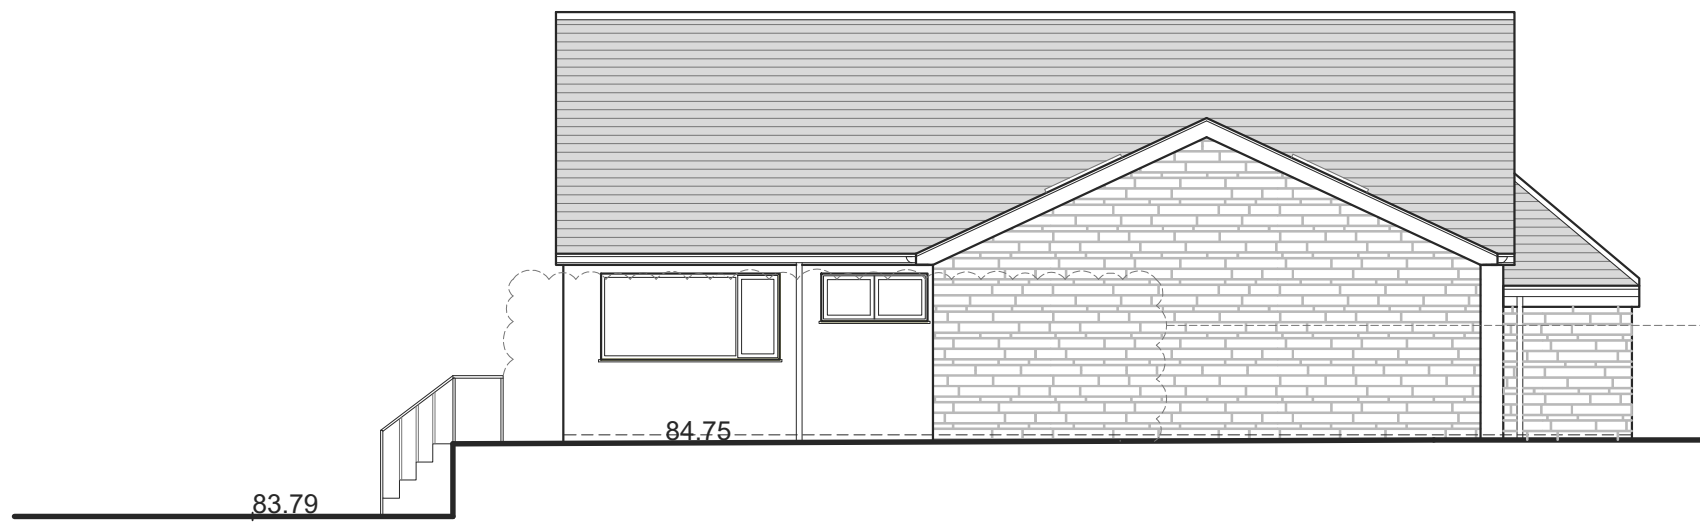


DATUM 83.00
PROPOSED SOUTH ELEVATION
Scale 1:100



DATUM 83.00
PROPOSED EAST ELEVATION
Scale 1:100

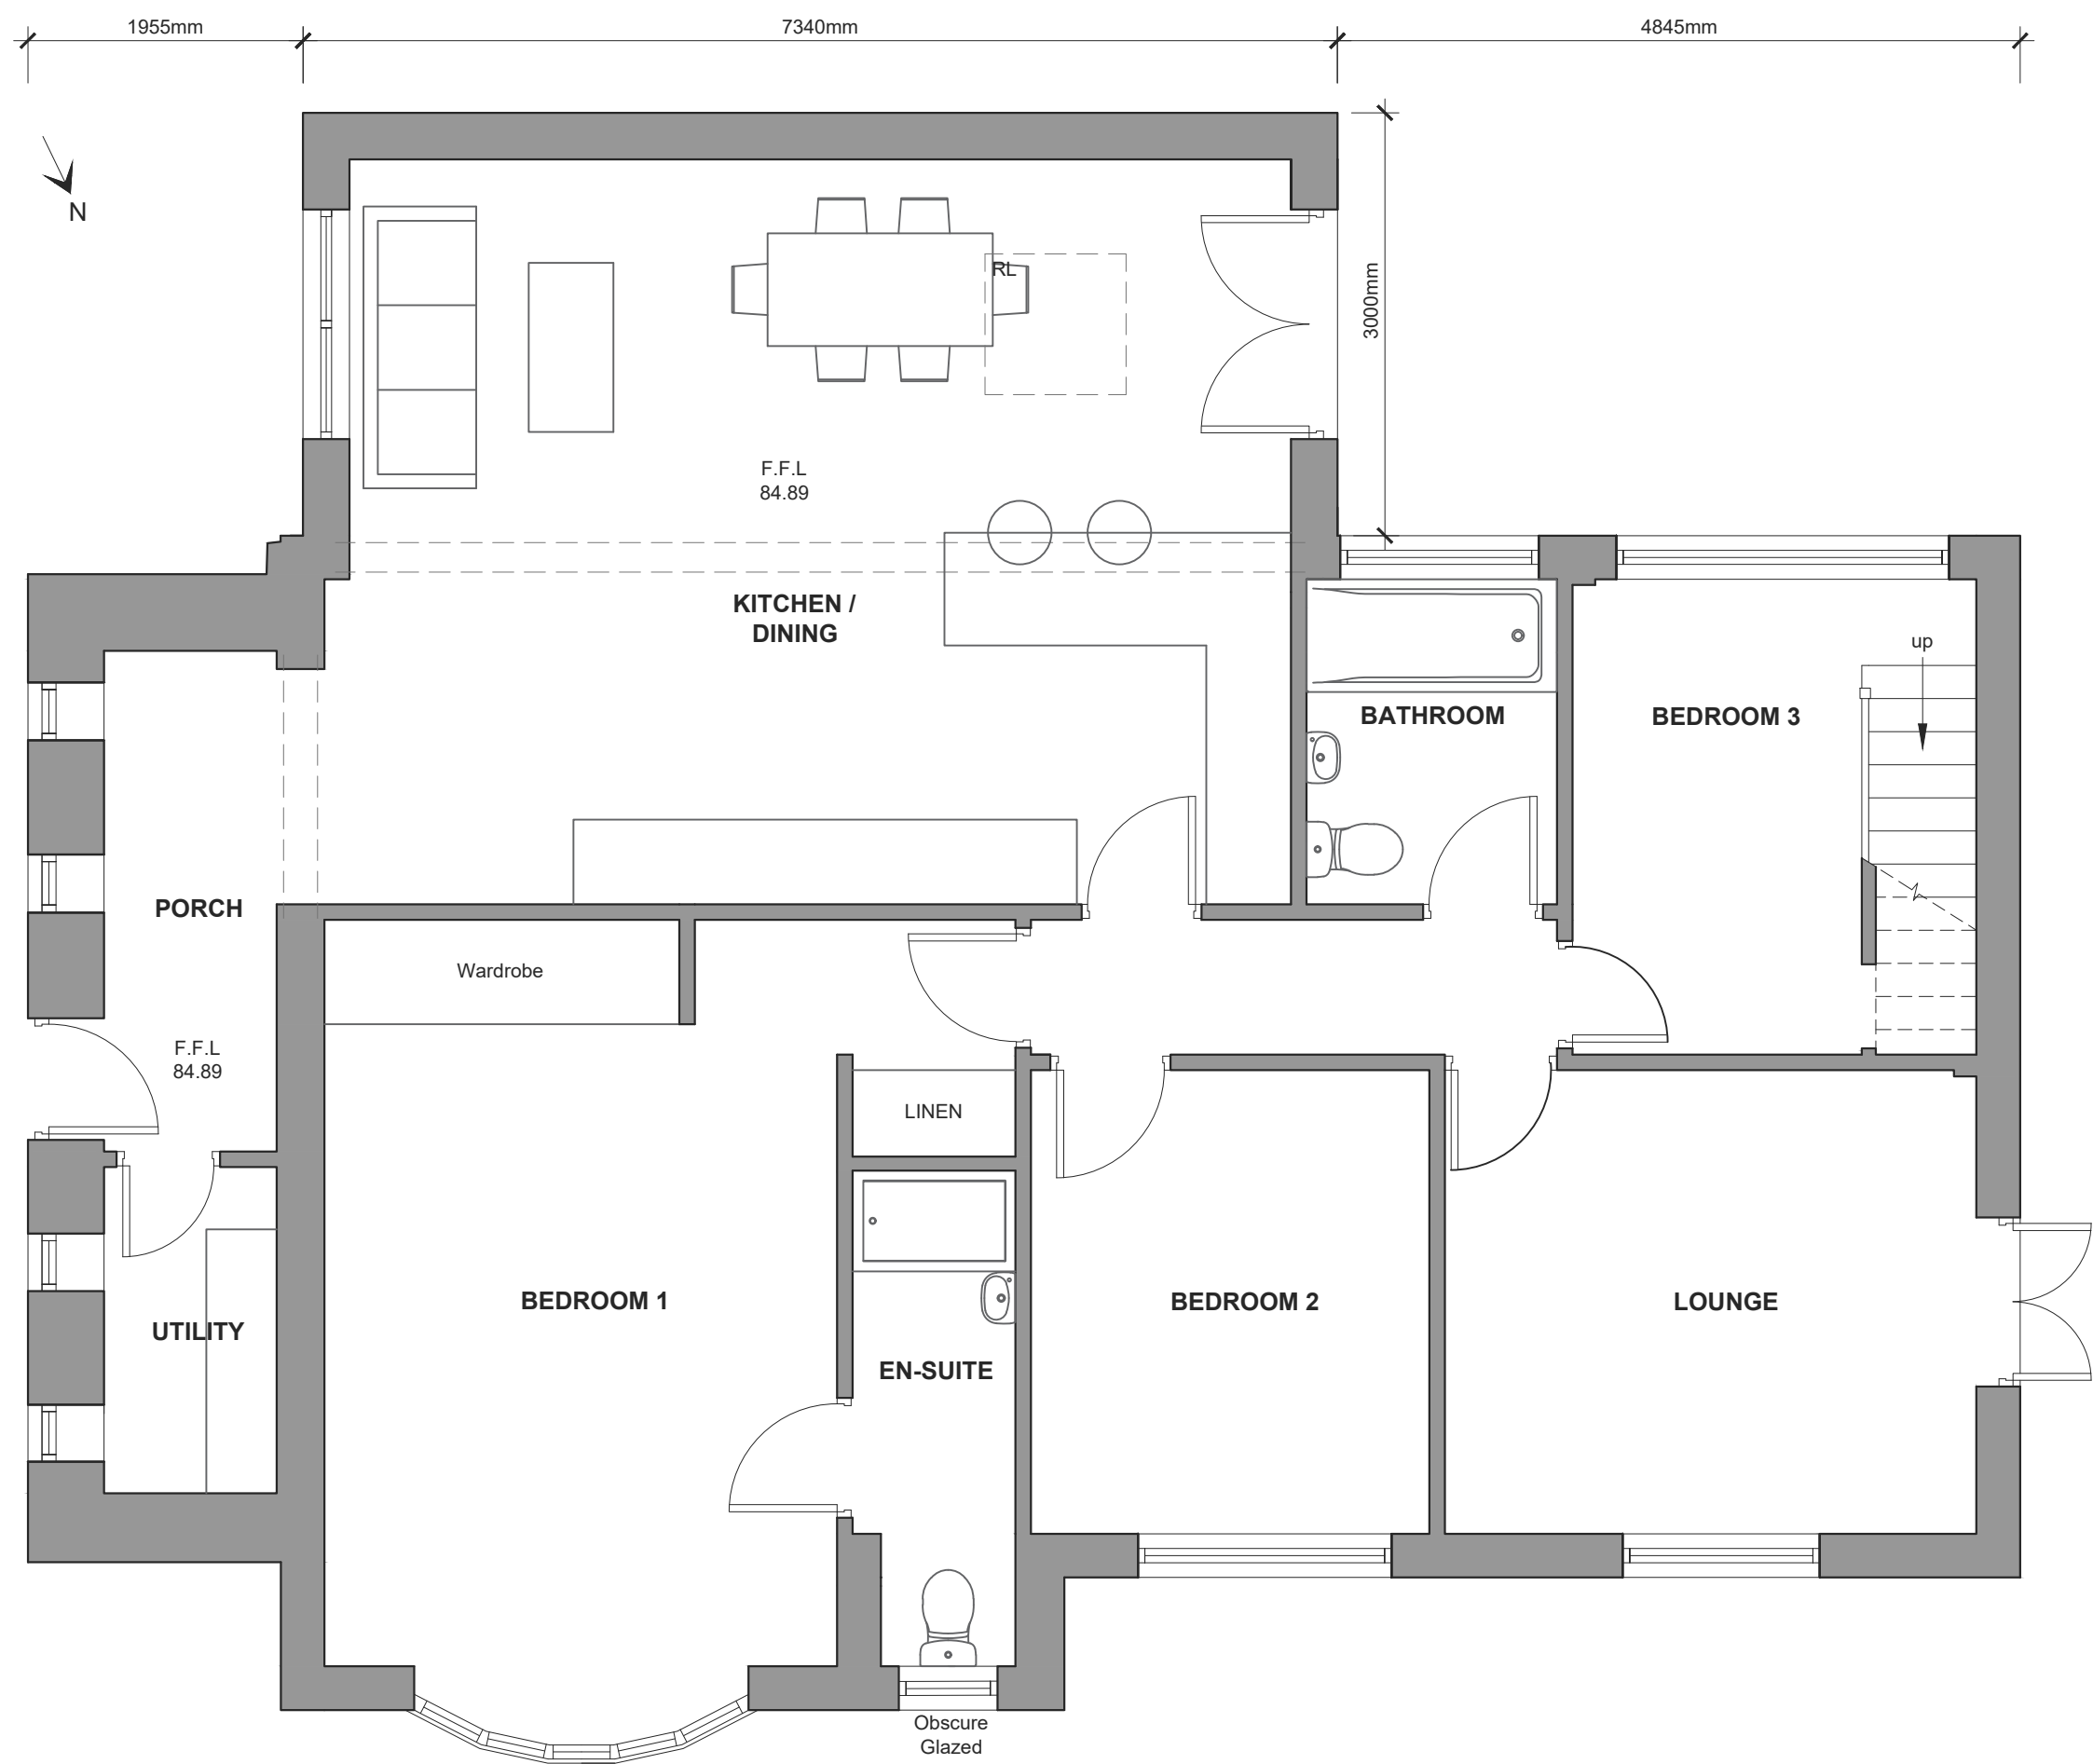

PROPOSED GROUND FLOOR PLAN
Scale 1:50

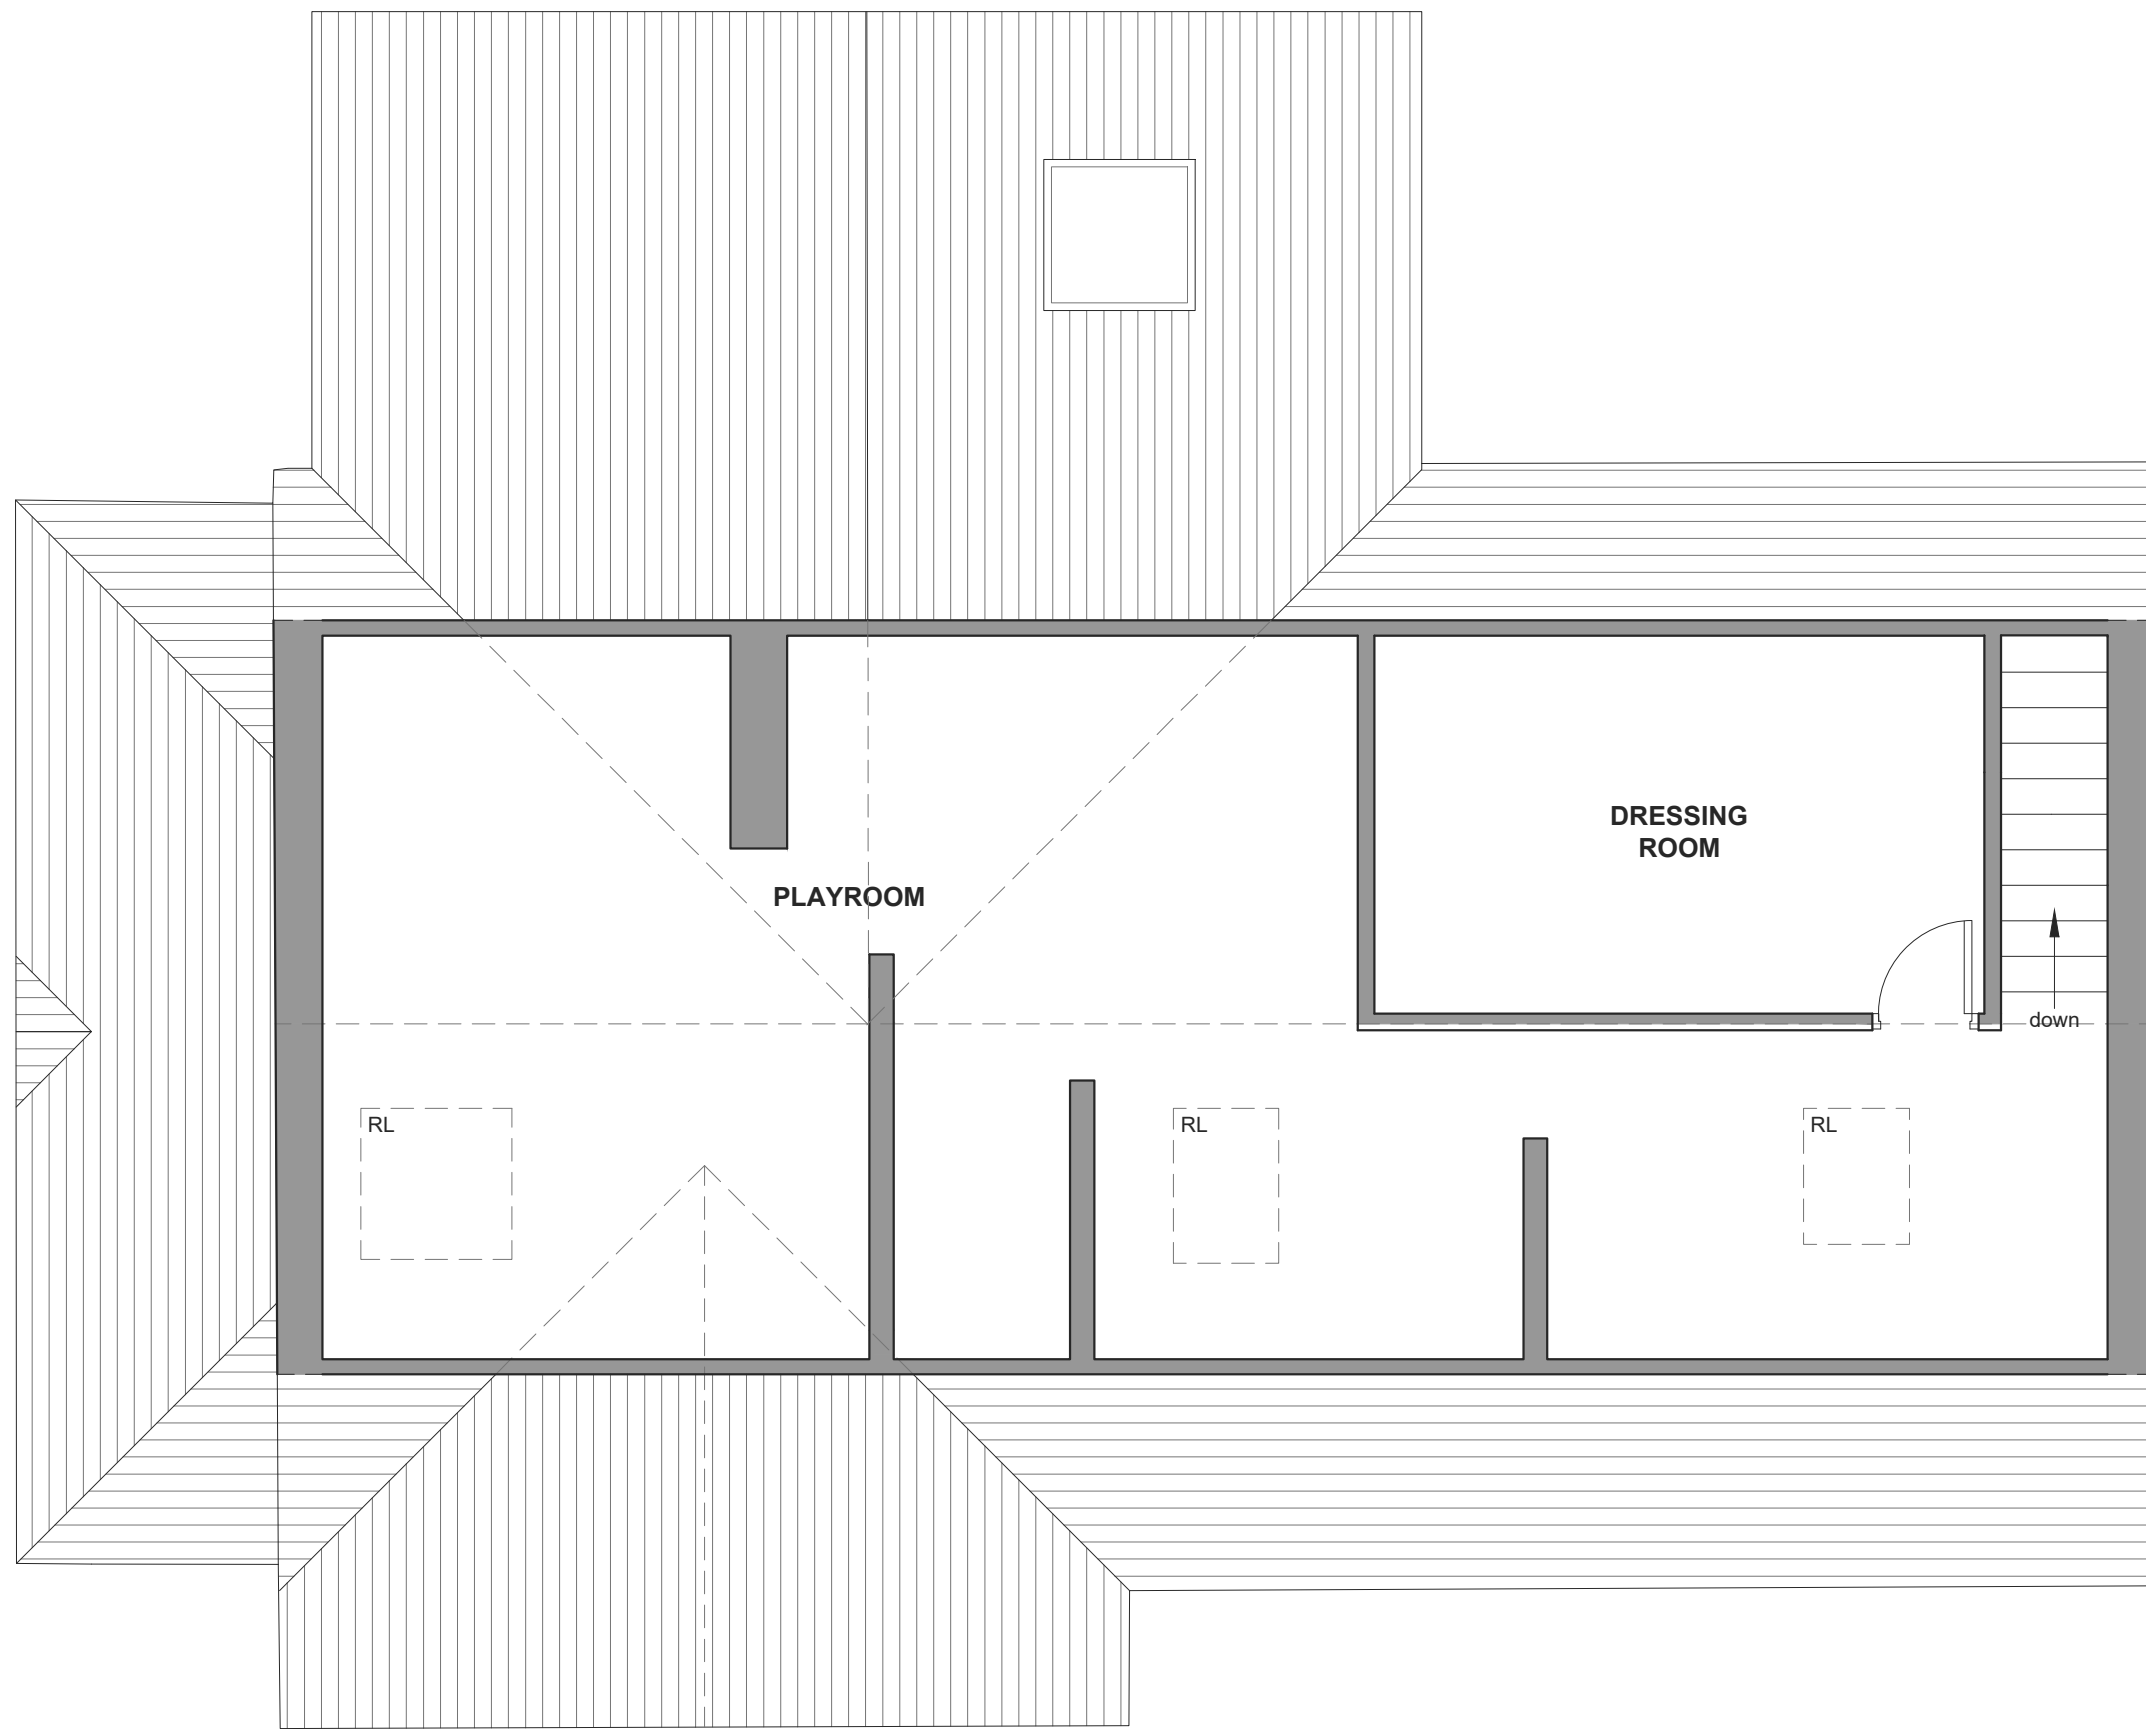

PROPOSED LOFT PLAN
Scale 1:50

B	PRG	Updated following planning officer consultation	01.08.2024
A	PRG	Updated following client consultation	07.06.2024
by		revision	date