




DATUM 83.00
EXISTING NORTH ELEVATION
Scale 1:100

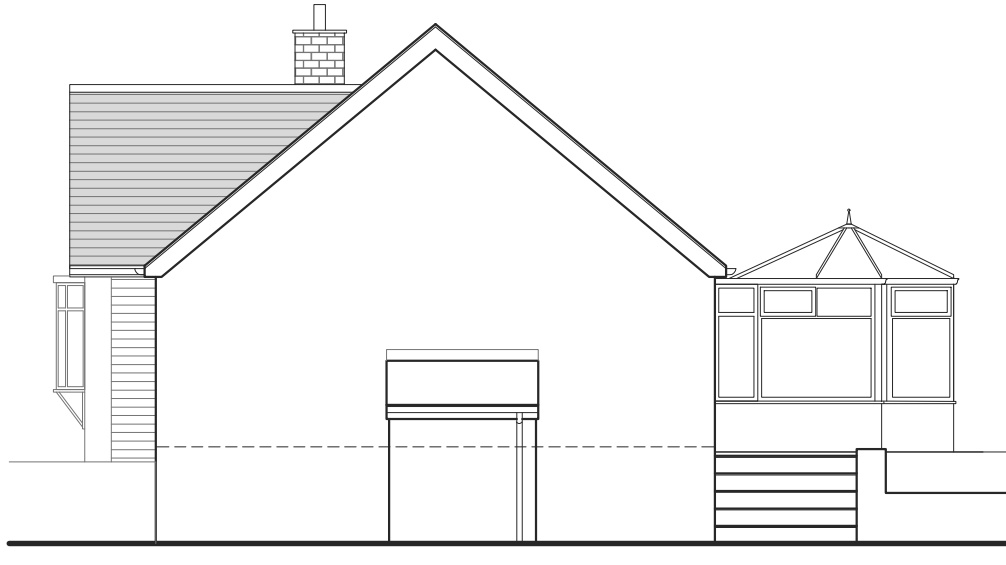


DATUM 83.00
EXISTING WEST ELEVATION
Scale 1:100

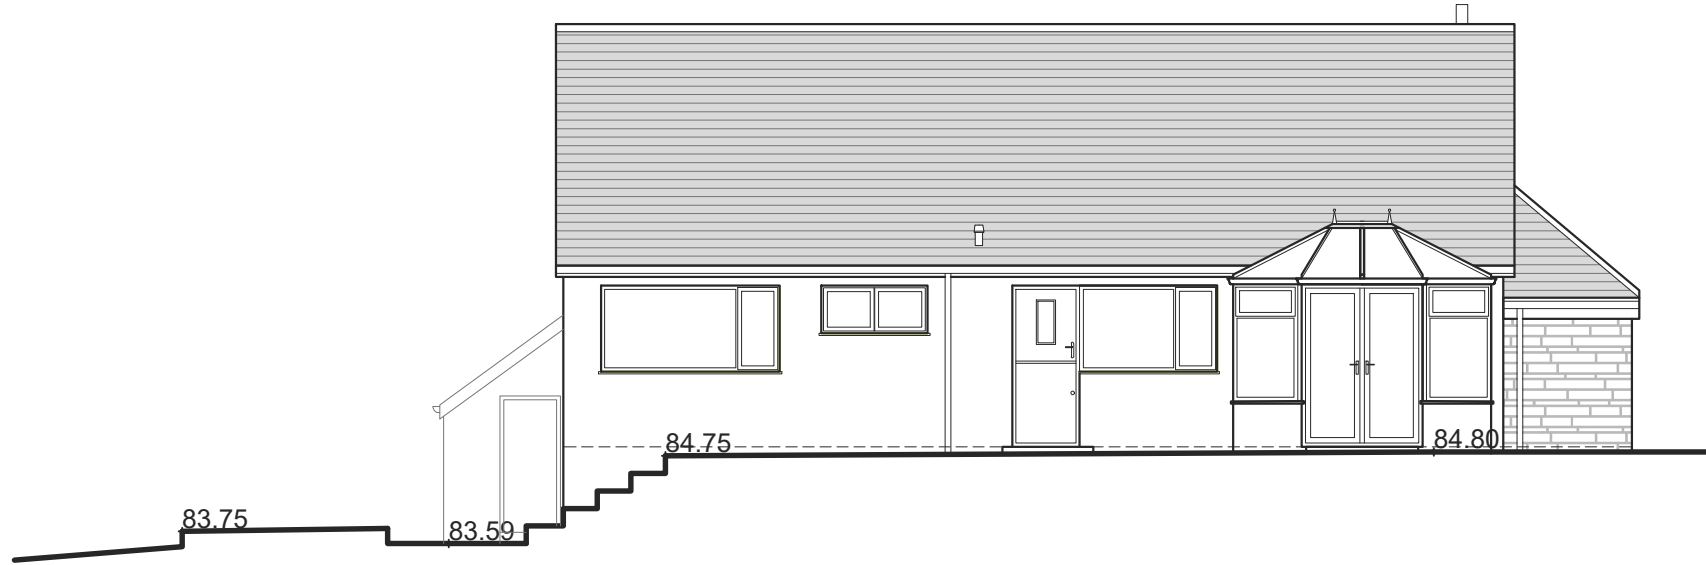


DATUM 83.00
EXISTING SOUTH ELEVATION
Scale 1:100

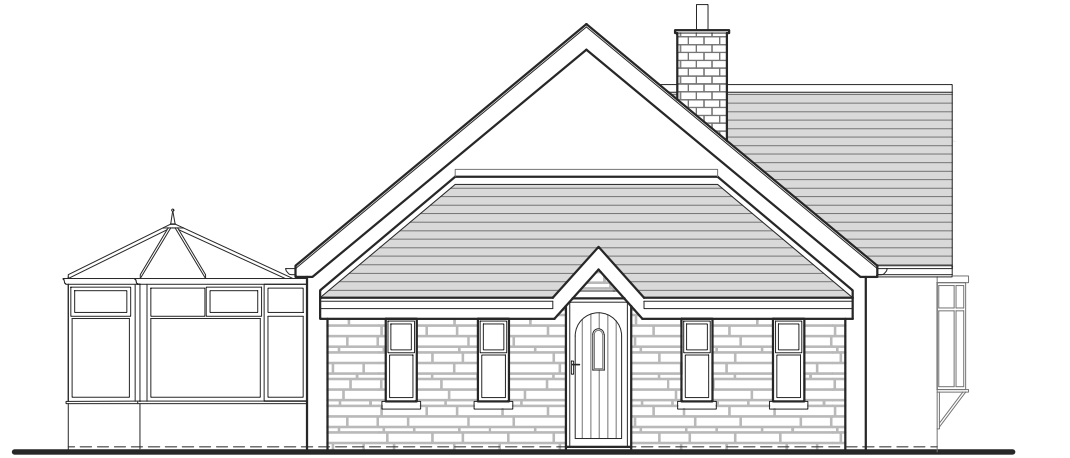

DATUM 83.00
EXISTING EAST ELEVATION
Scale 1:100

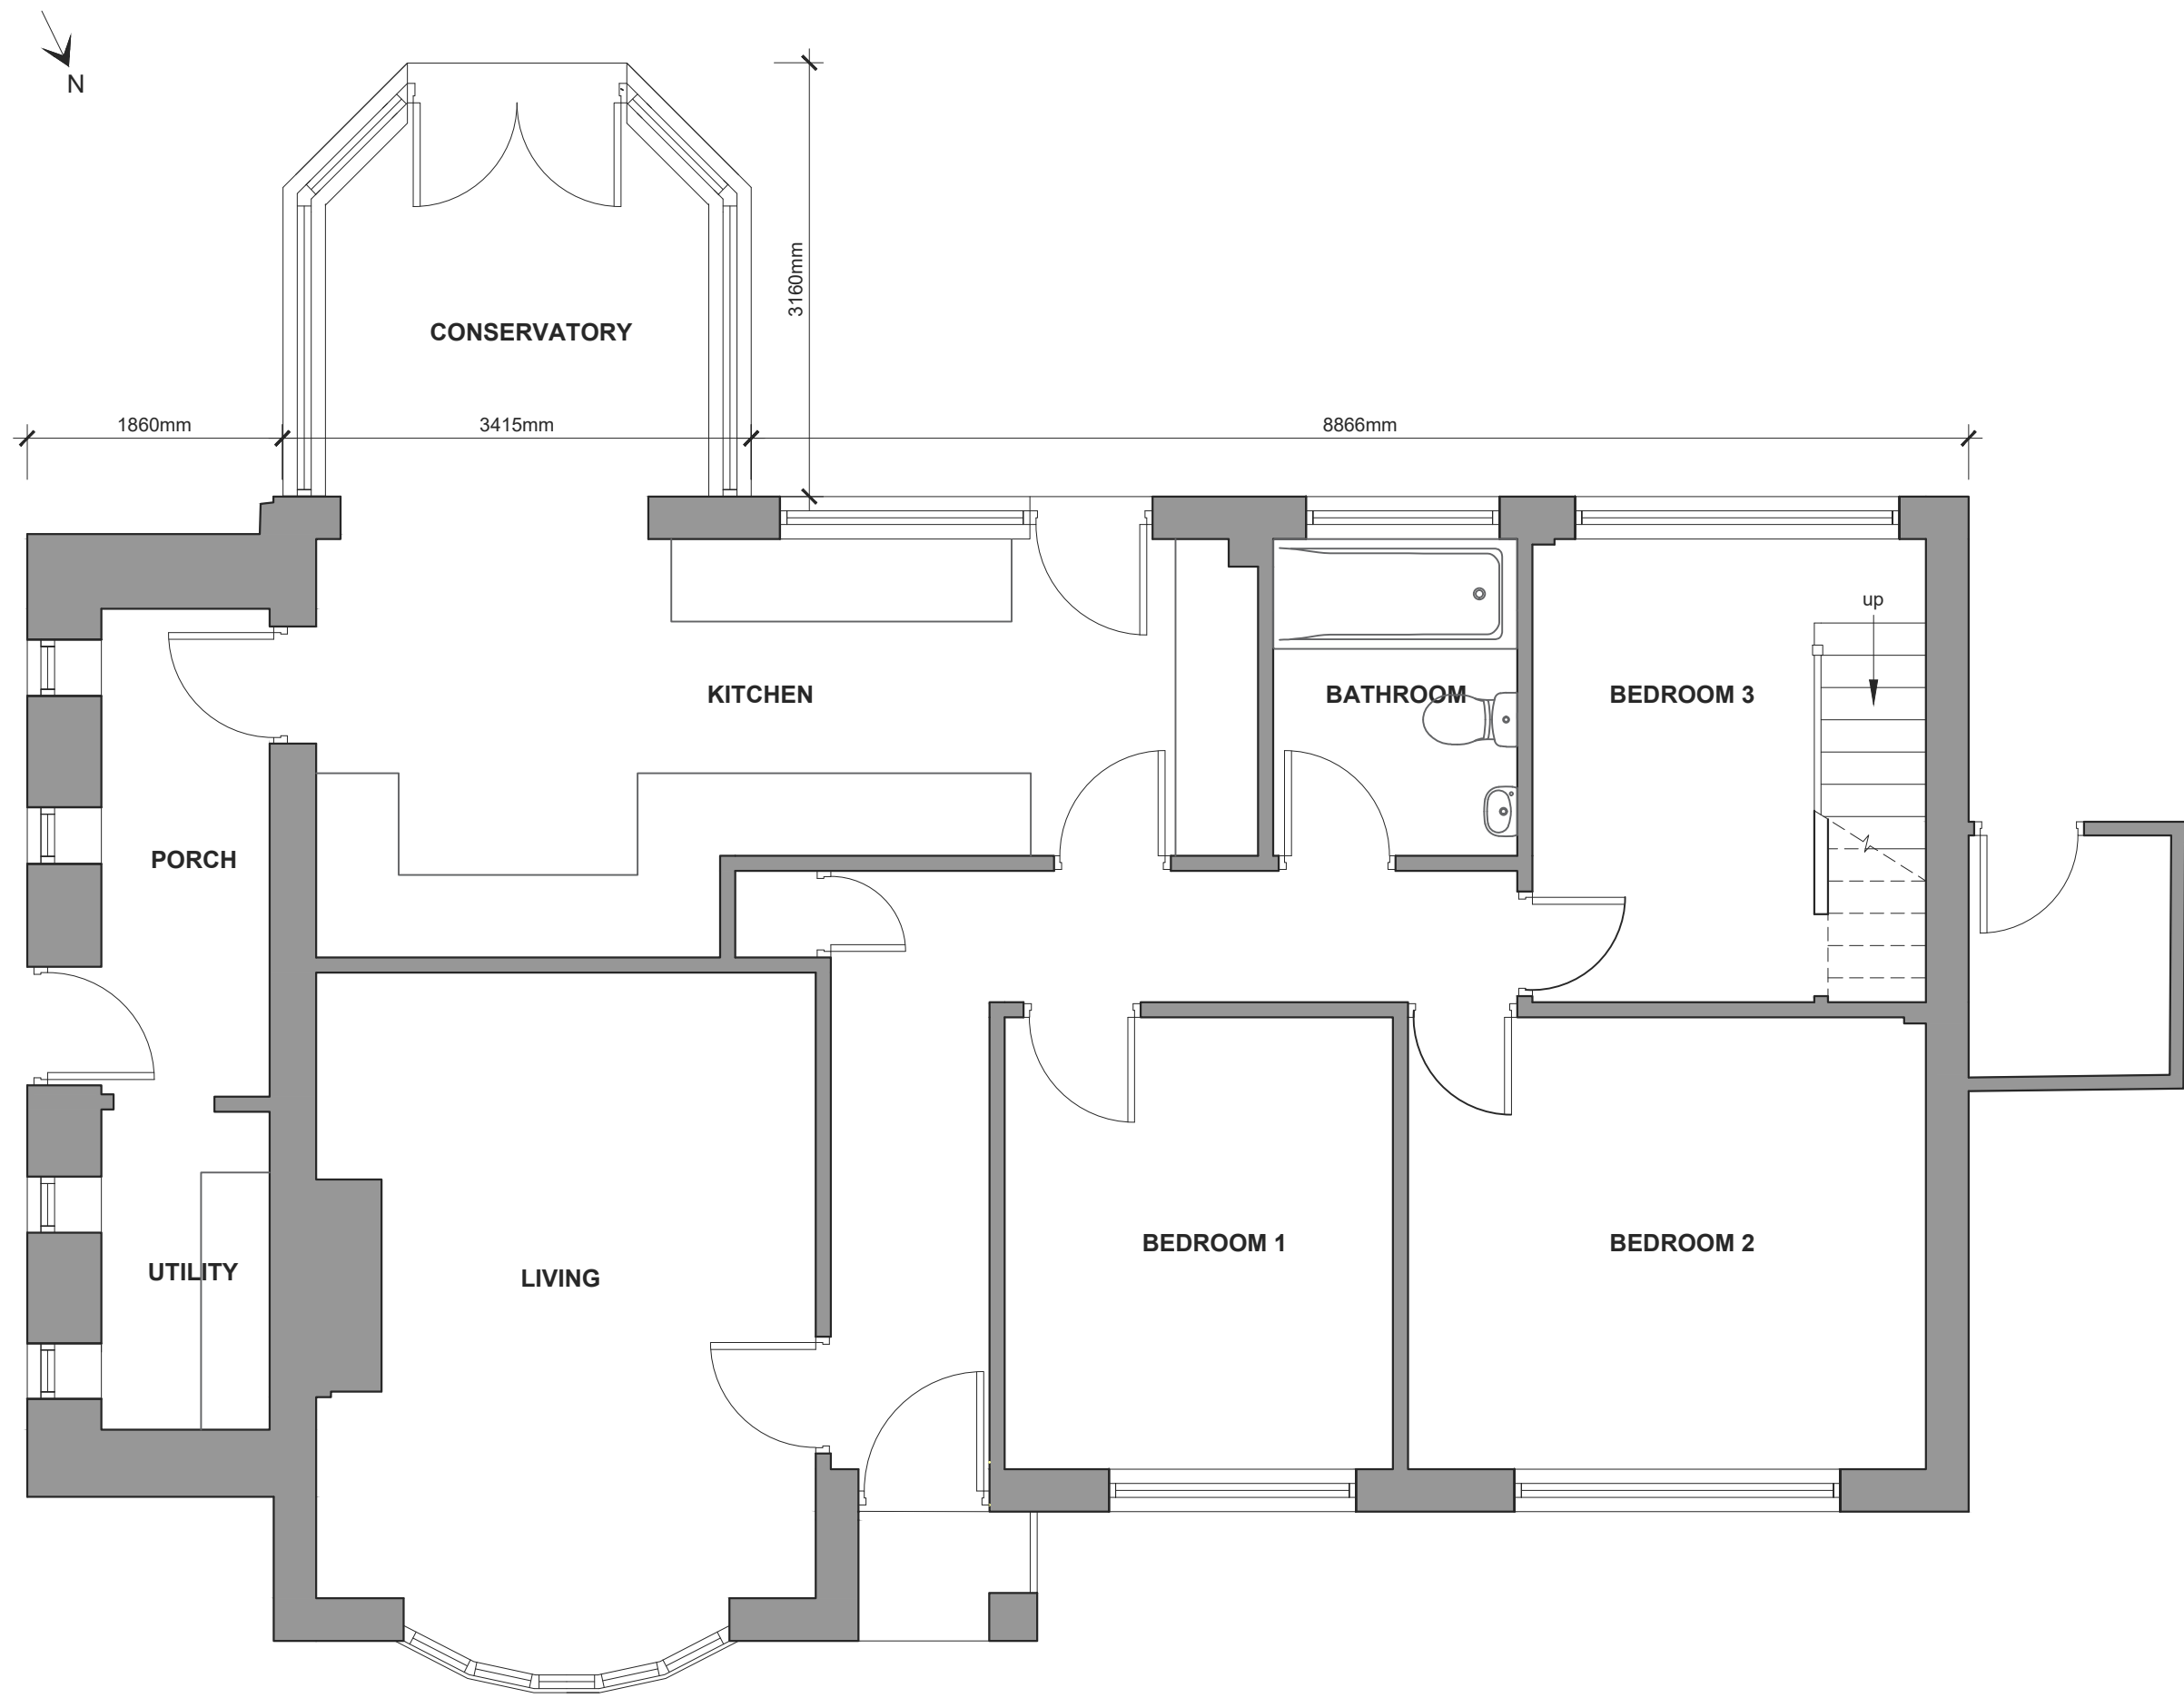

EXISTING GROUND FLOOR PLAN
Scale 1:50

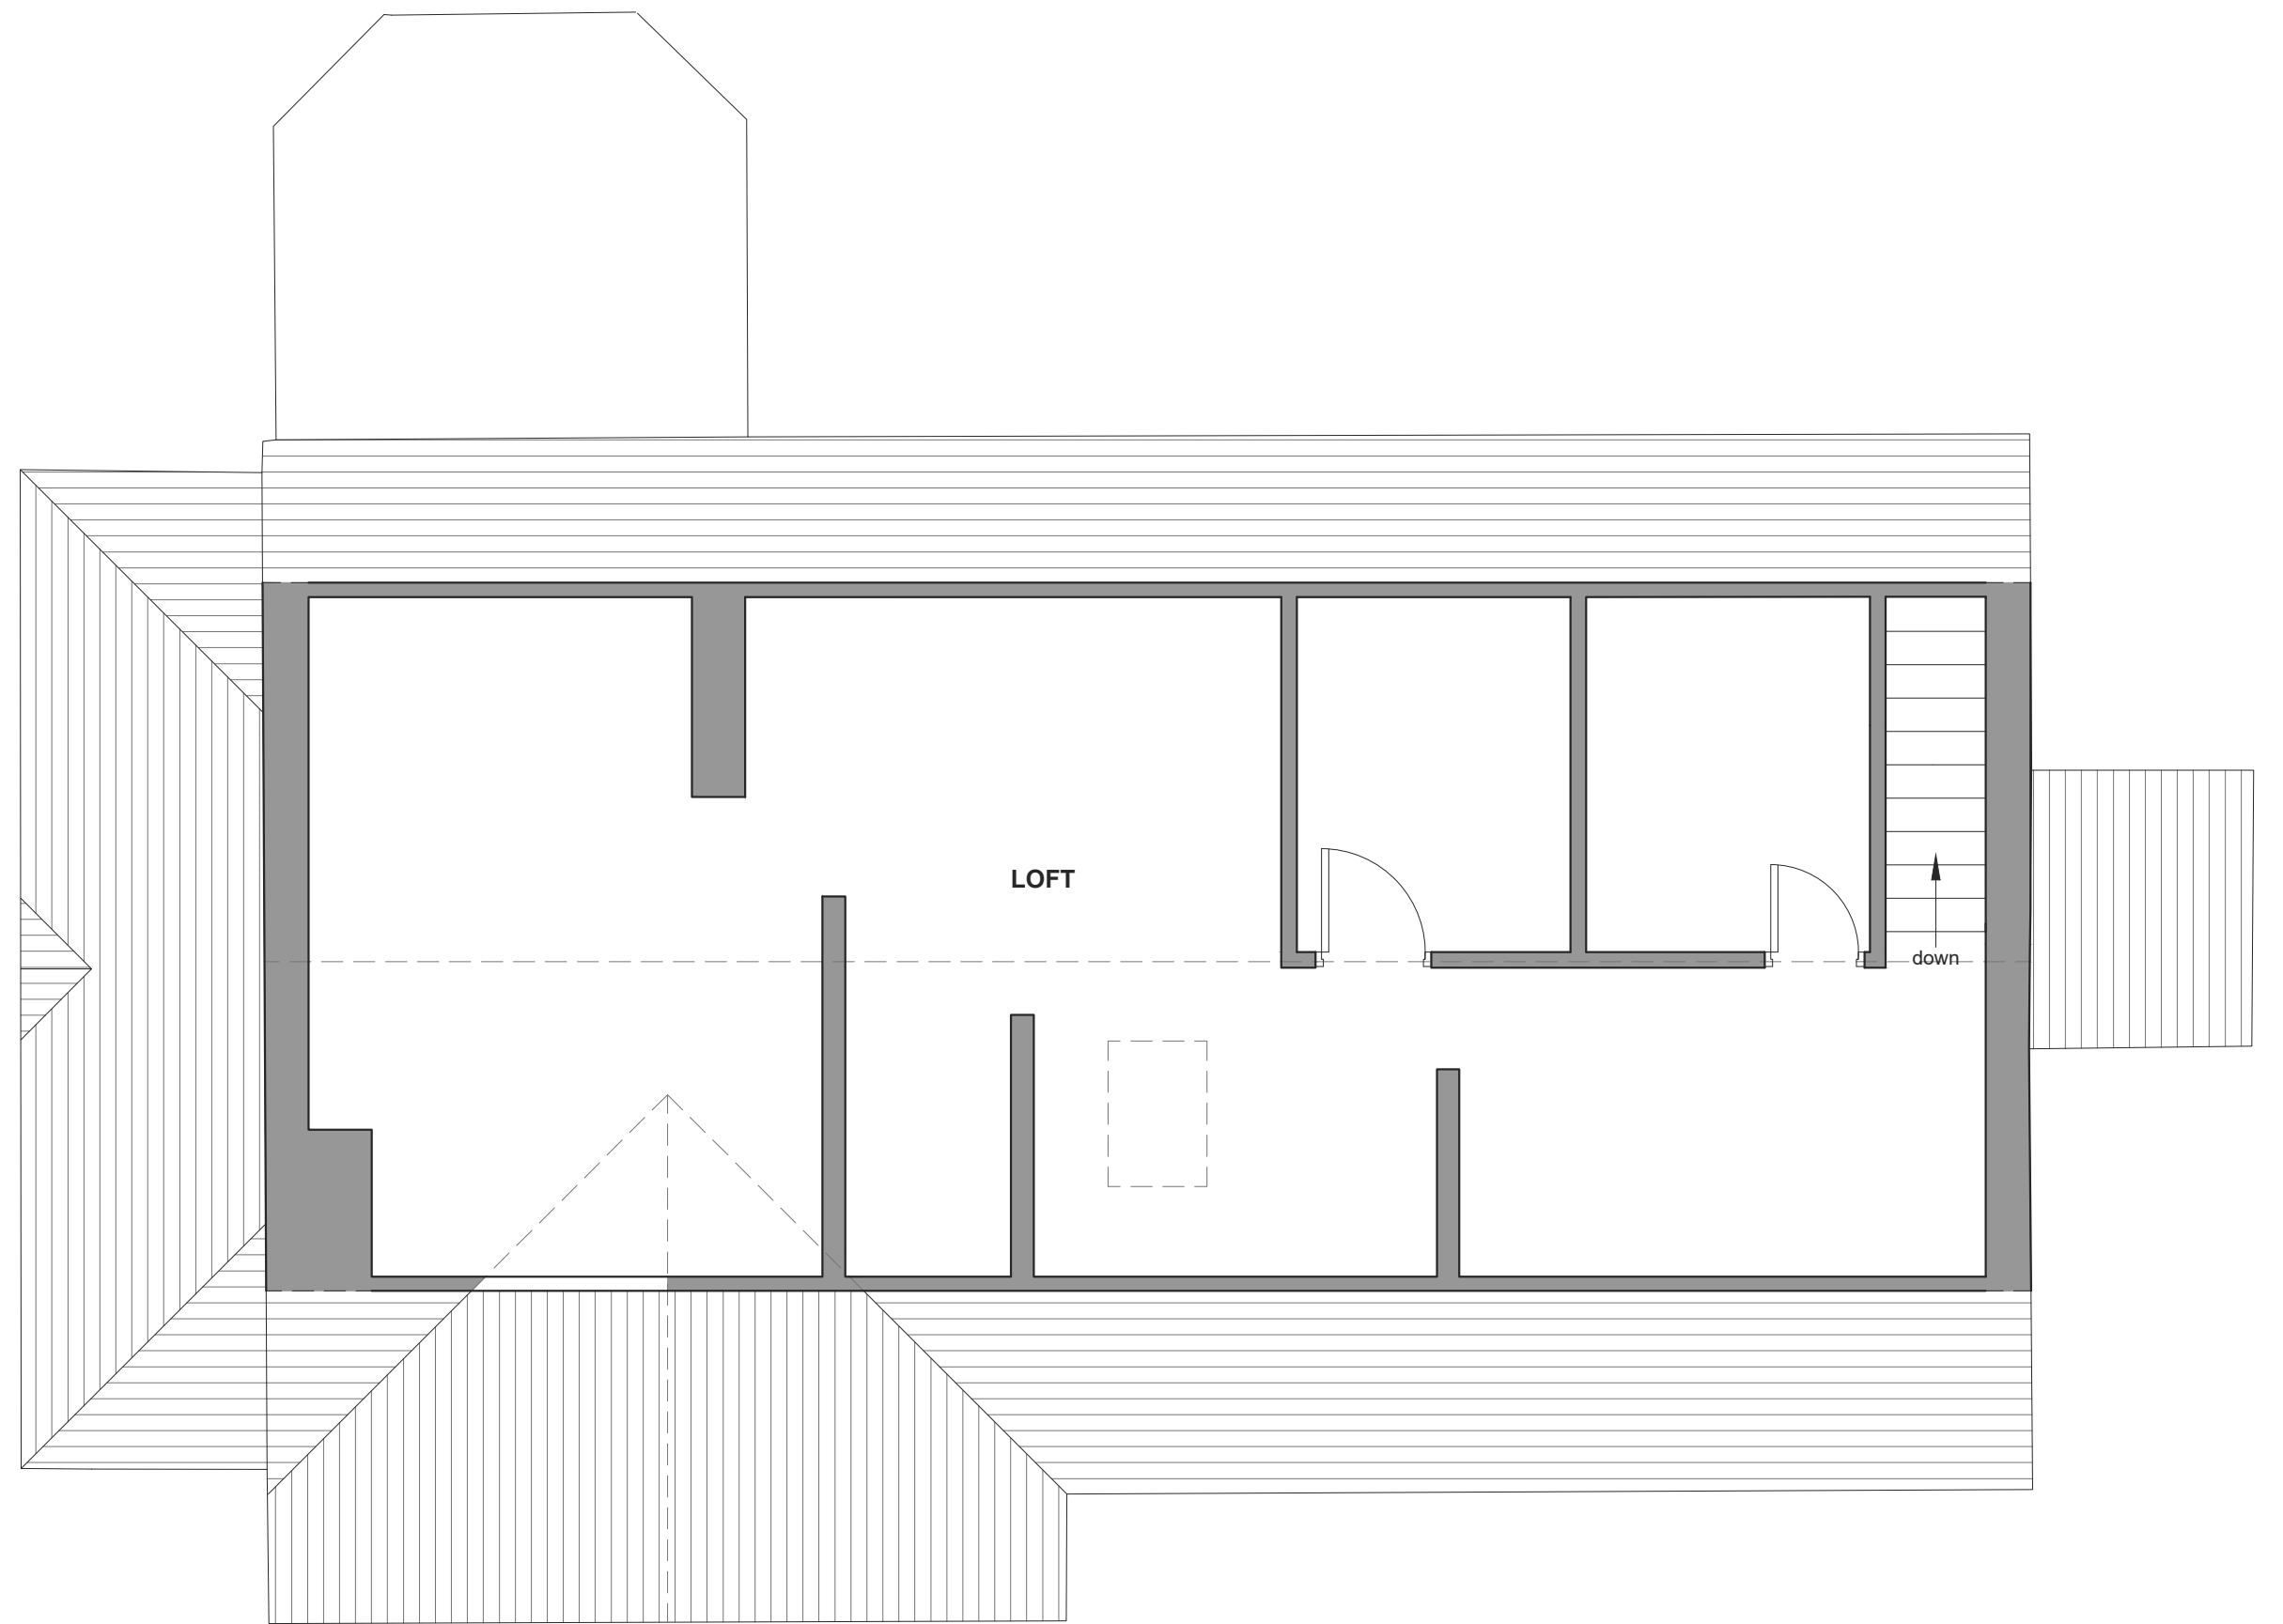

EXISTING LOFT PLAN
Scale 1:50