



DATUM 83.00
PROPOSED NORTH ELEVATION
Scale 1:100

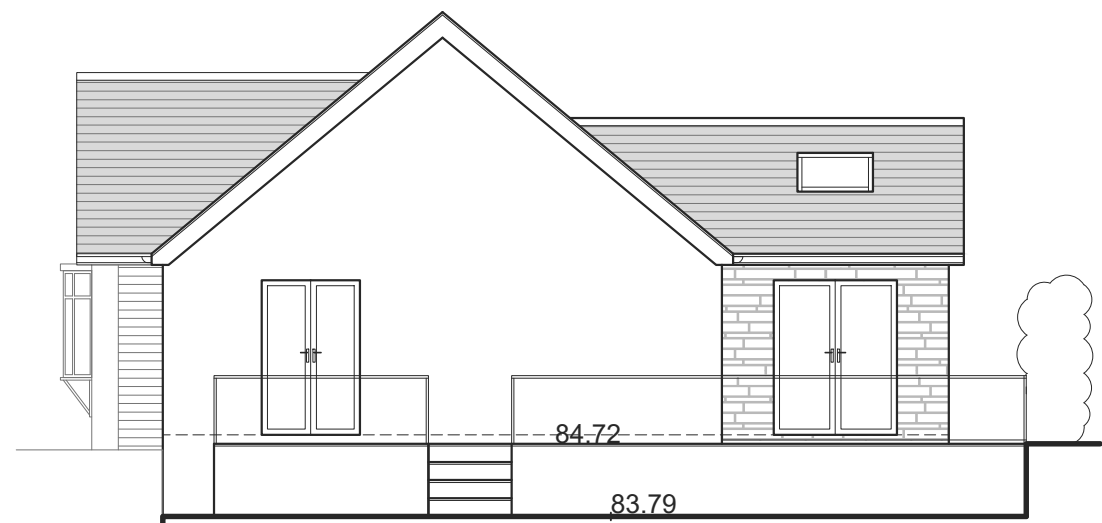


DATUM 83.00
PROPOSED WEST ELEVATION
Scale 1:100

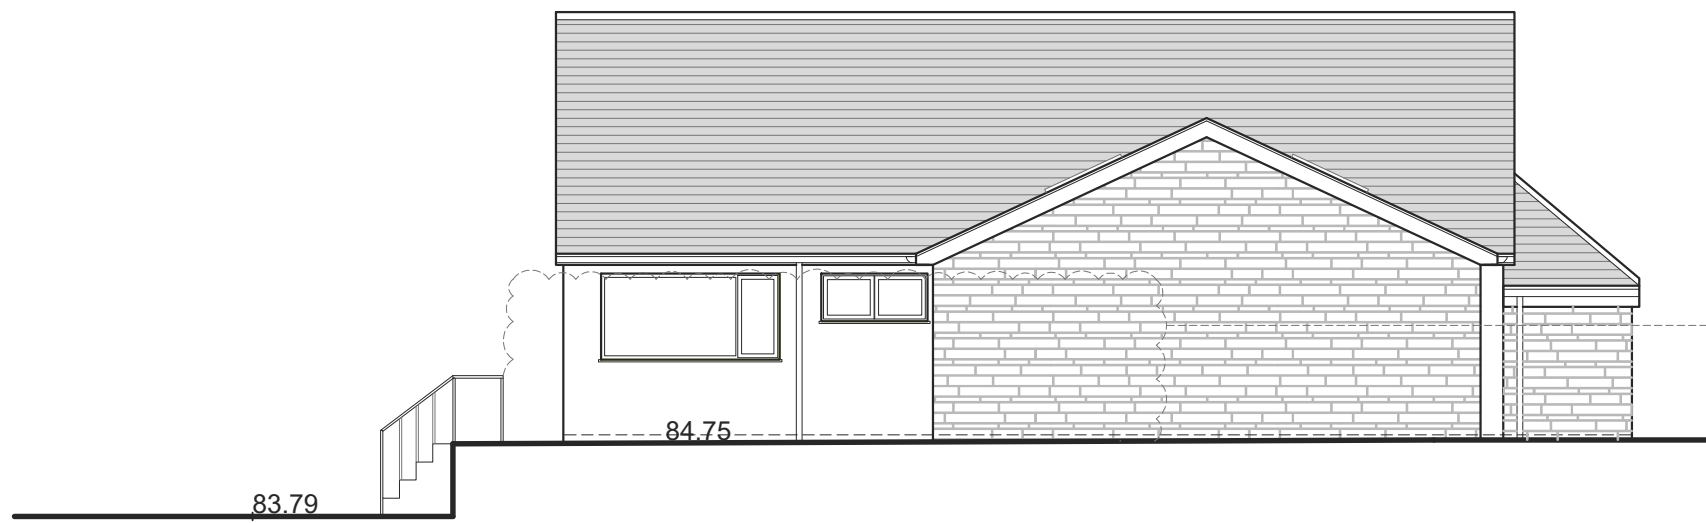


DATUM 83.00
PROPOSED SOUTH ELEVATION
Scale 1:100



DATUM 83.00
PROPOSED EAST ELEVATION
Scale 1:100

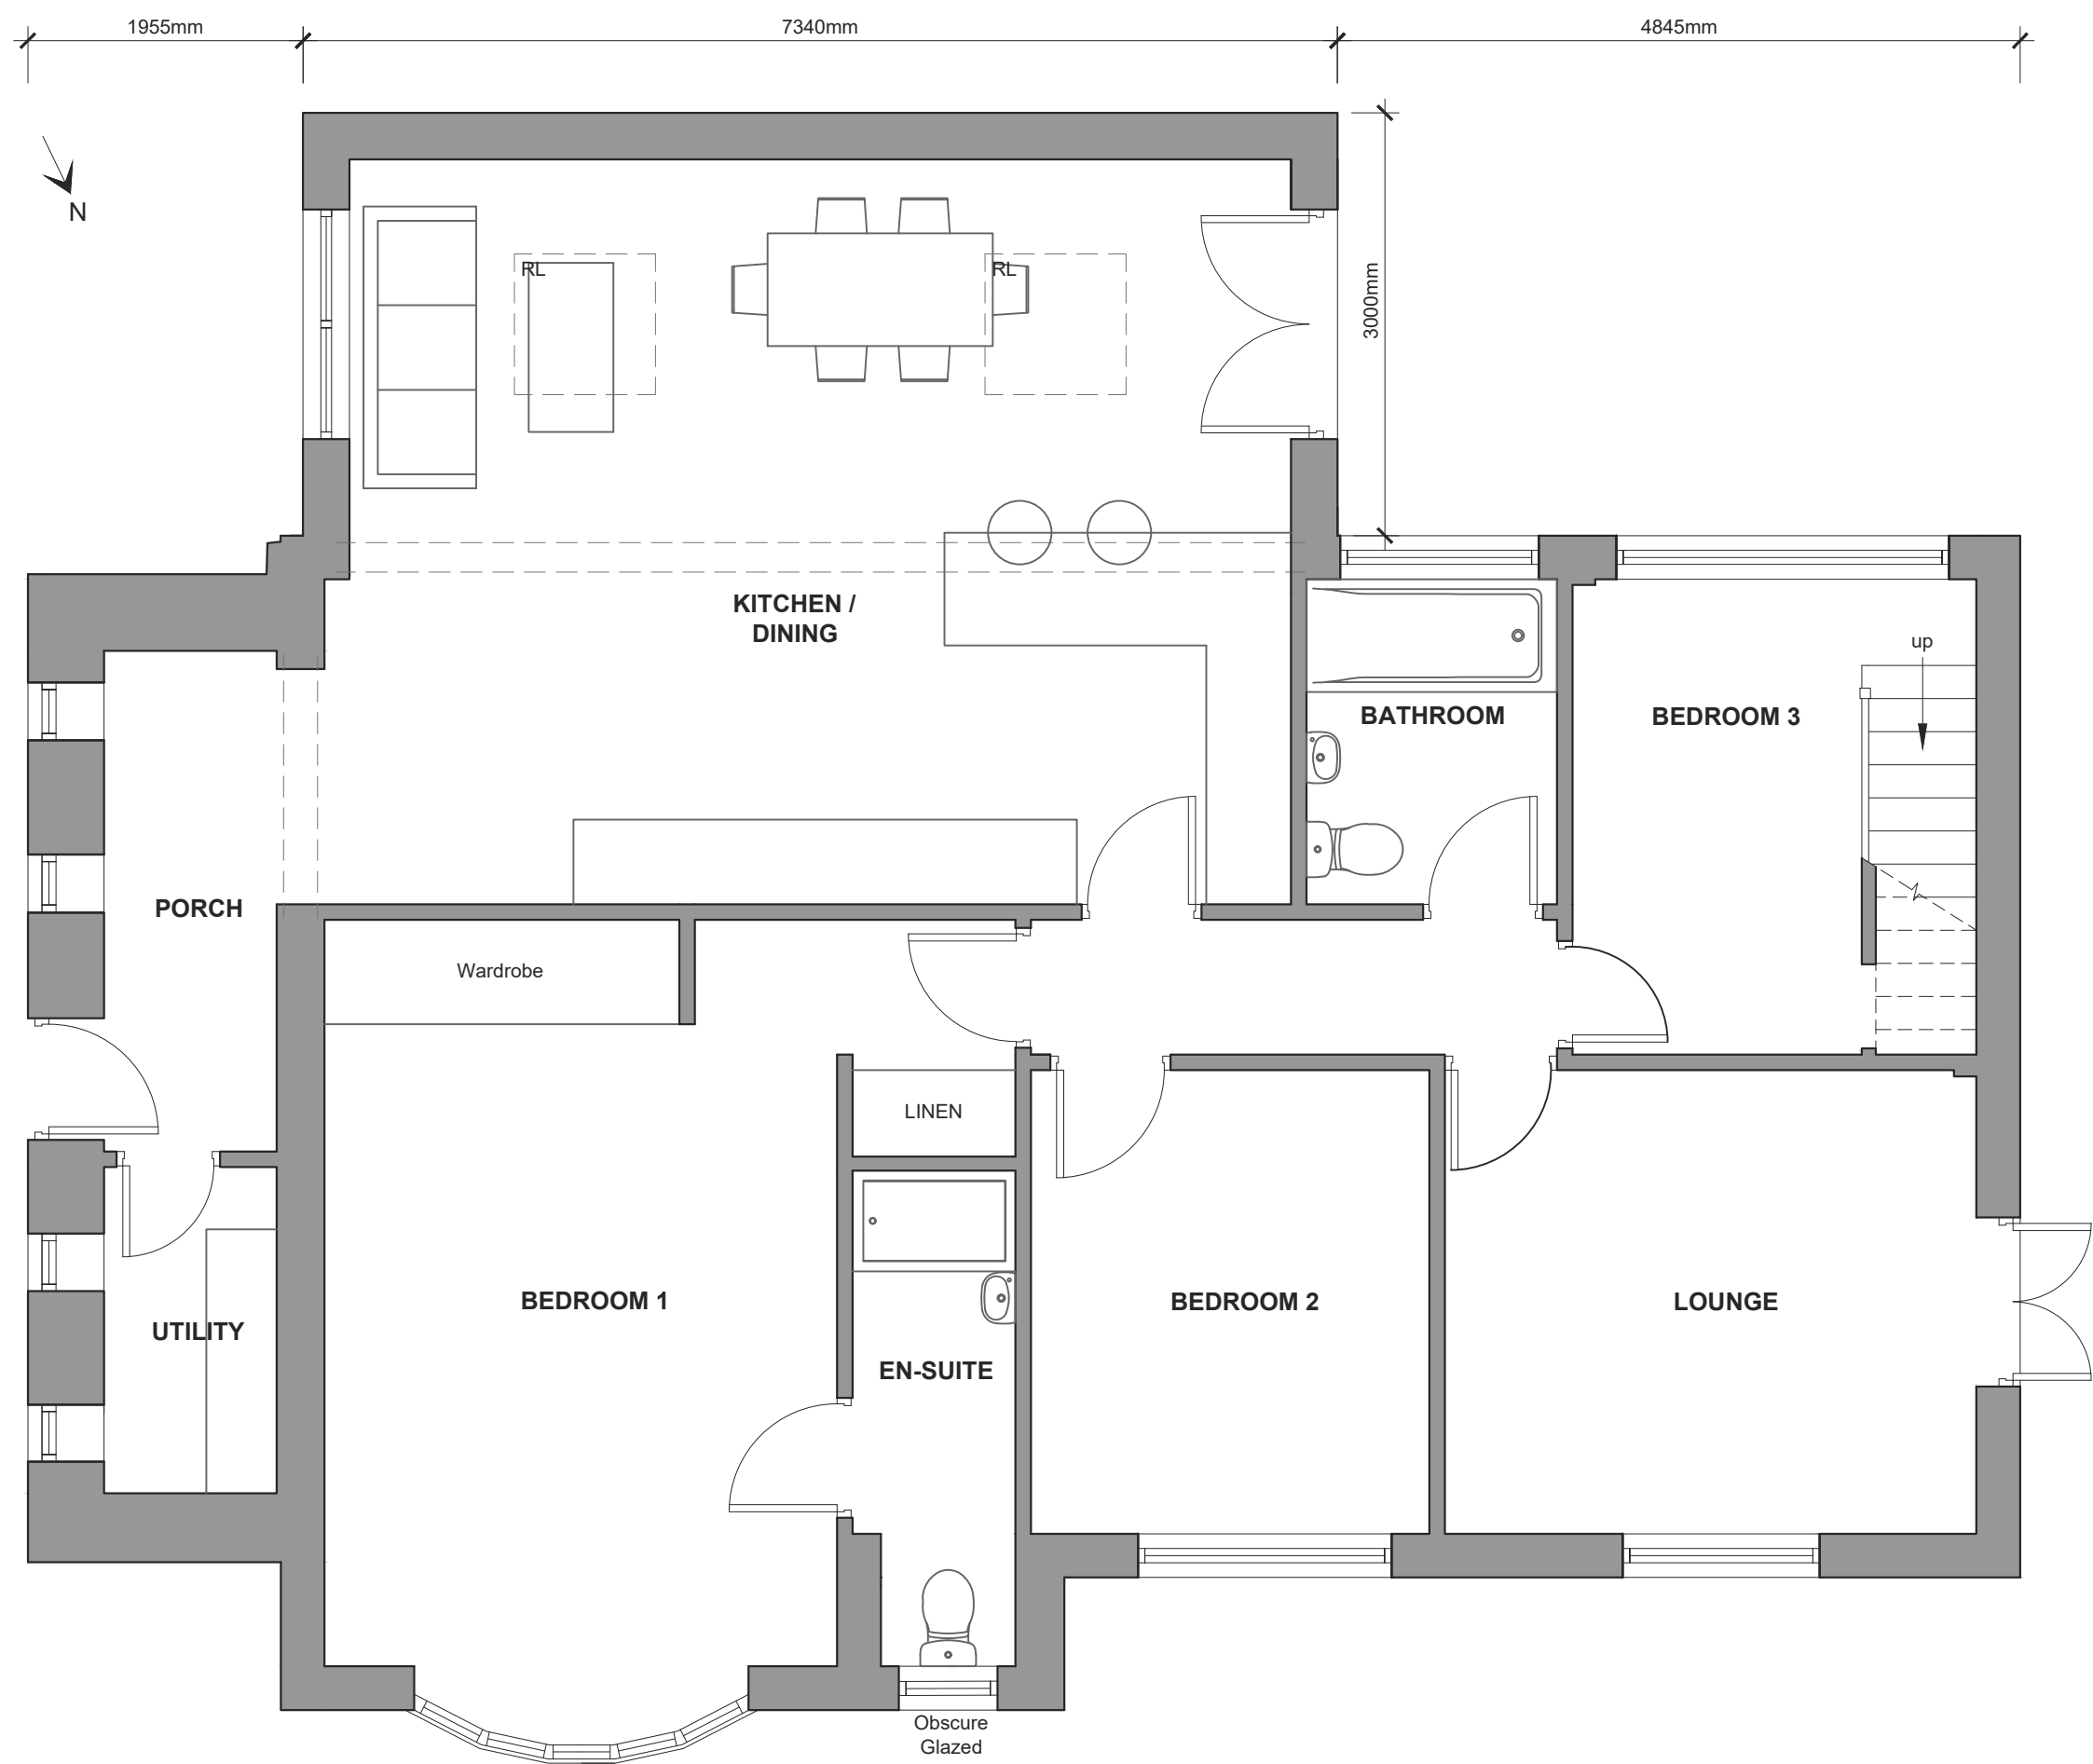

PROPOSED GROUND FLOOR PLAN
Scale 1:50

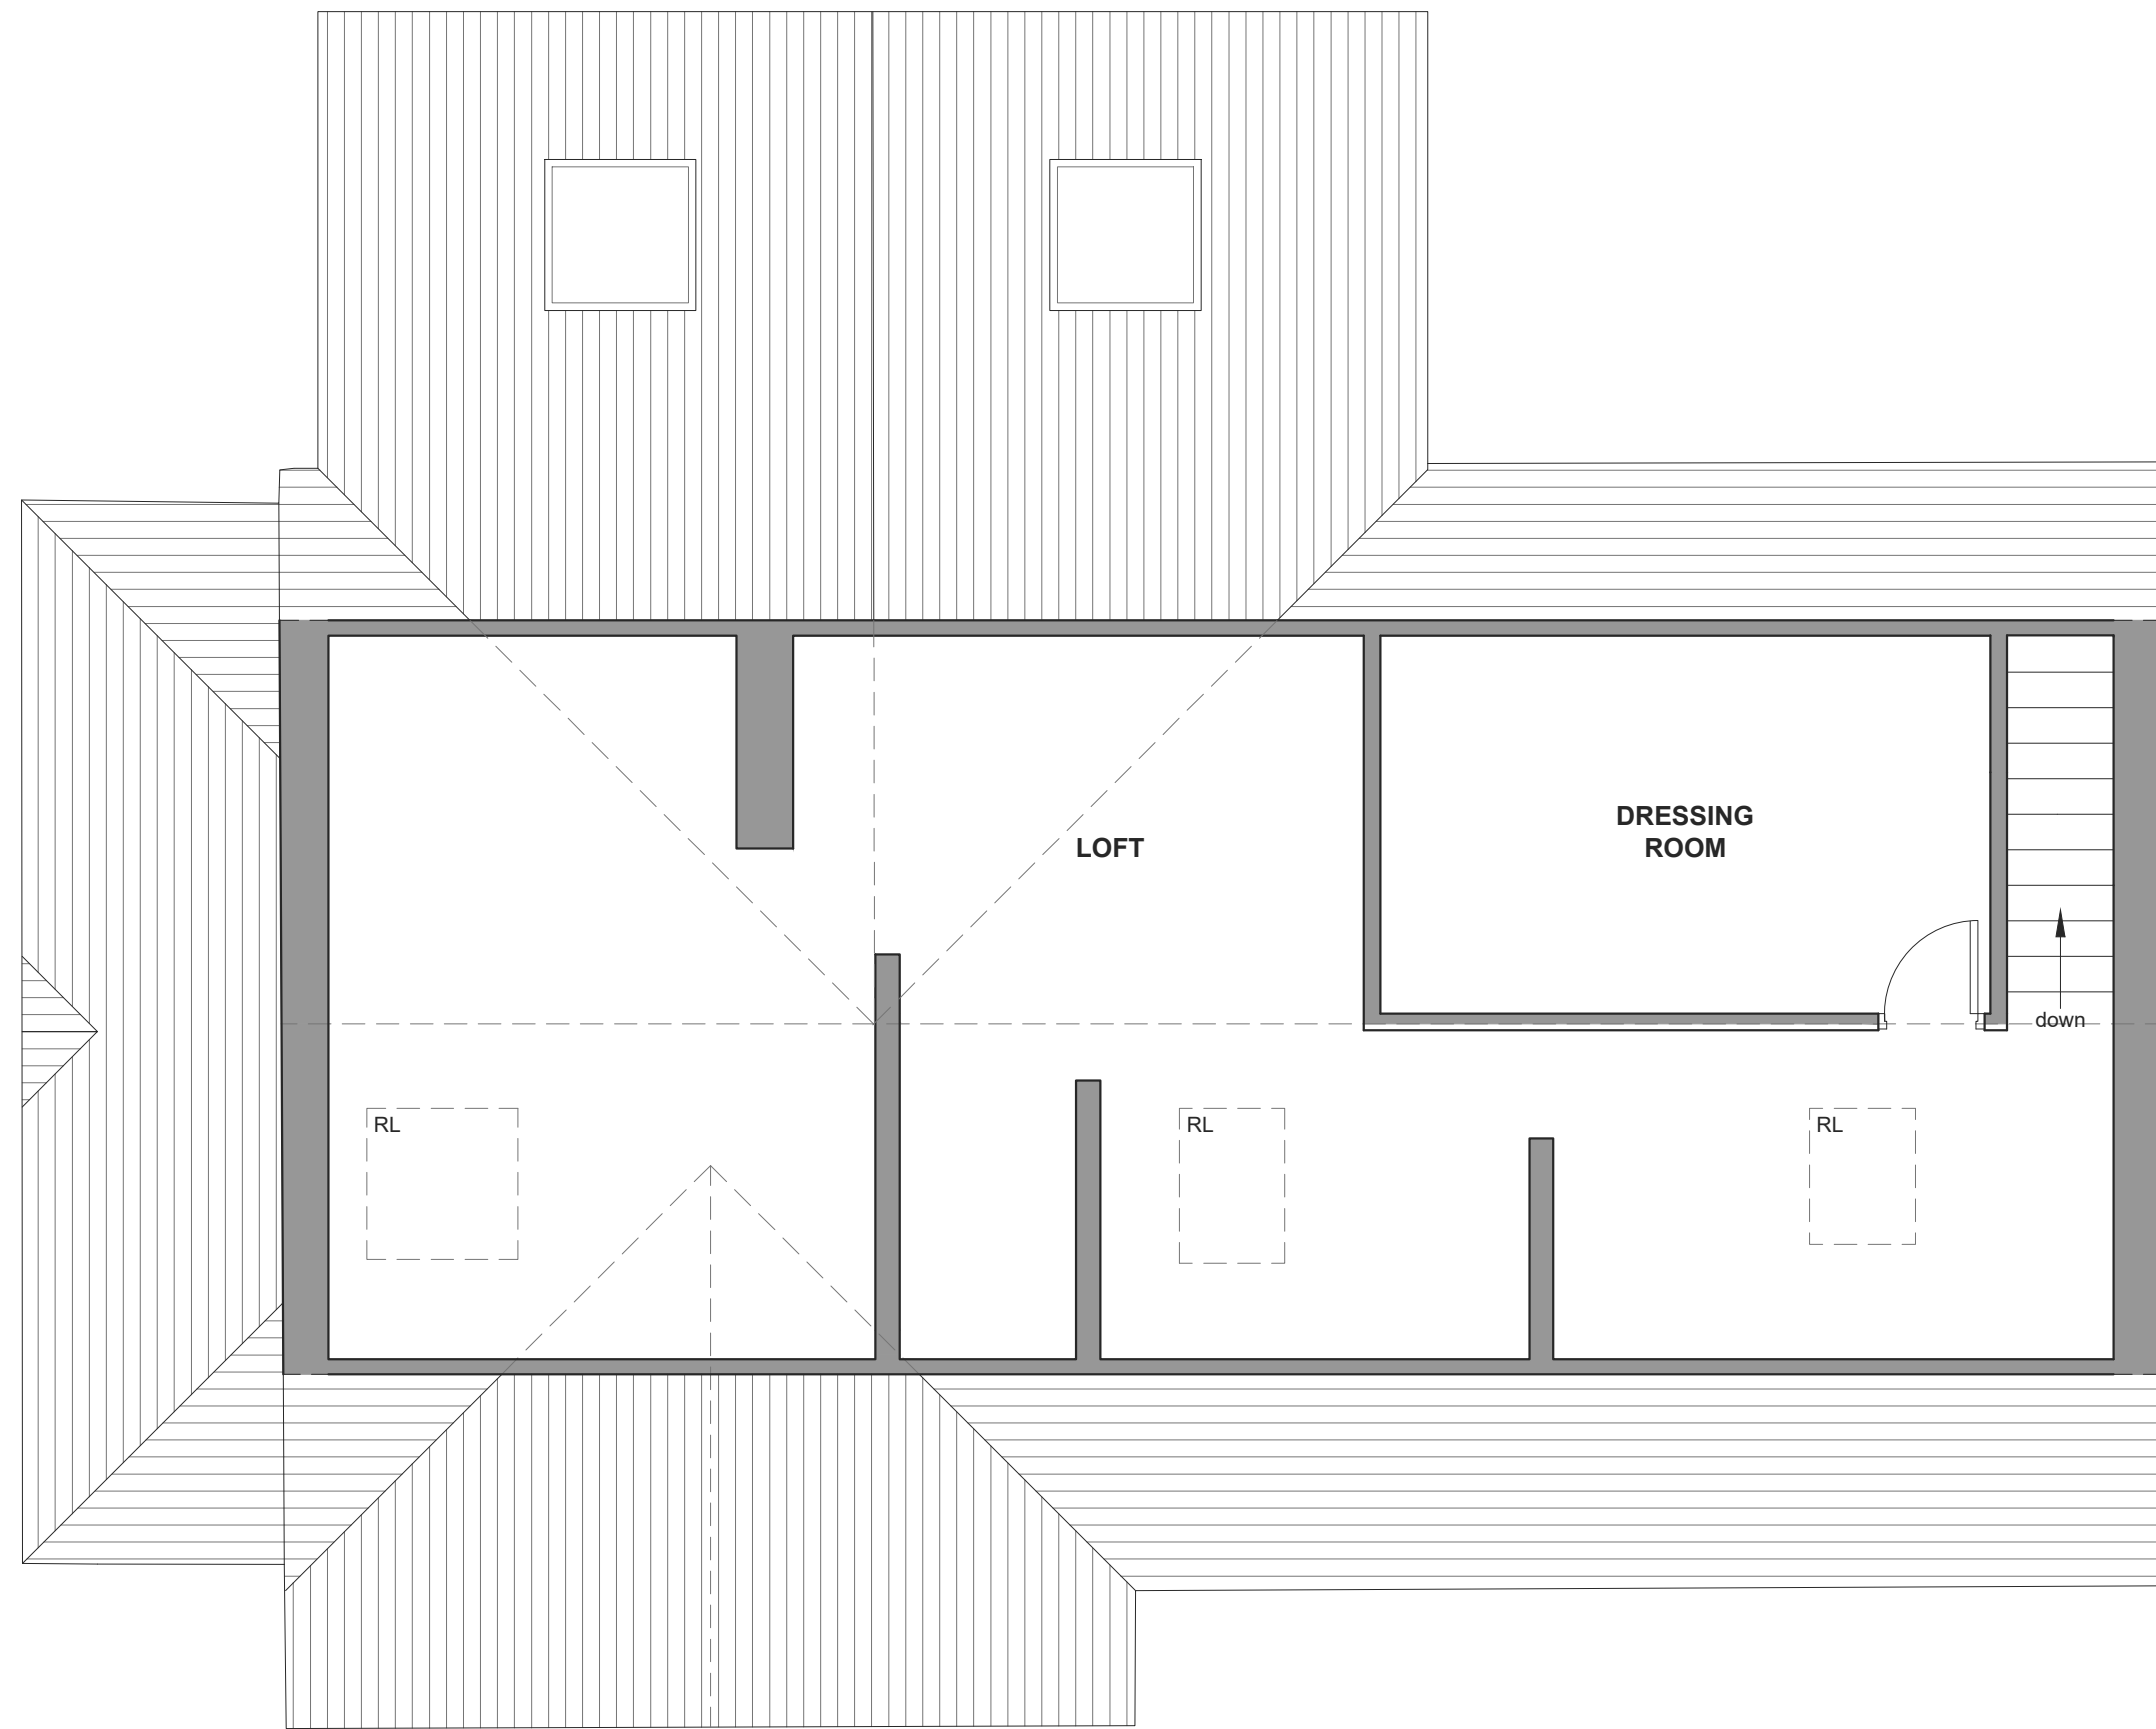

PROPOSED LOFT PLAN
Scale 1:50