



This drawing is to be read in conjunction with all relevant Architect, consultants' and specialists' drawings and specifications. The Architect is to be notified of any discrepancies before proceeding. Do not scale from this drawing. All dimensions and levels are to be checked on site. This drawing is subject to copyright. All work carried out before Planning and Building Permission has been granted is at the contractor's risk.


1:50 SCALE 0 1 2 3m

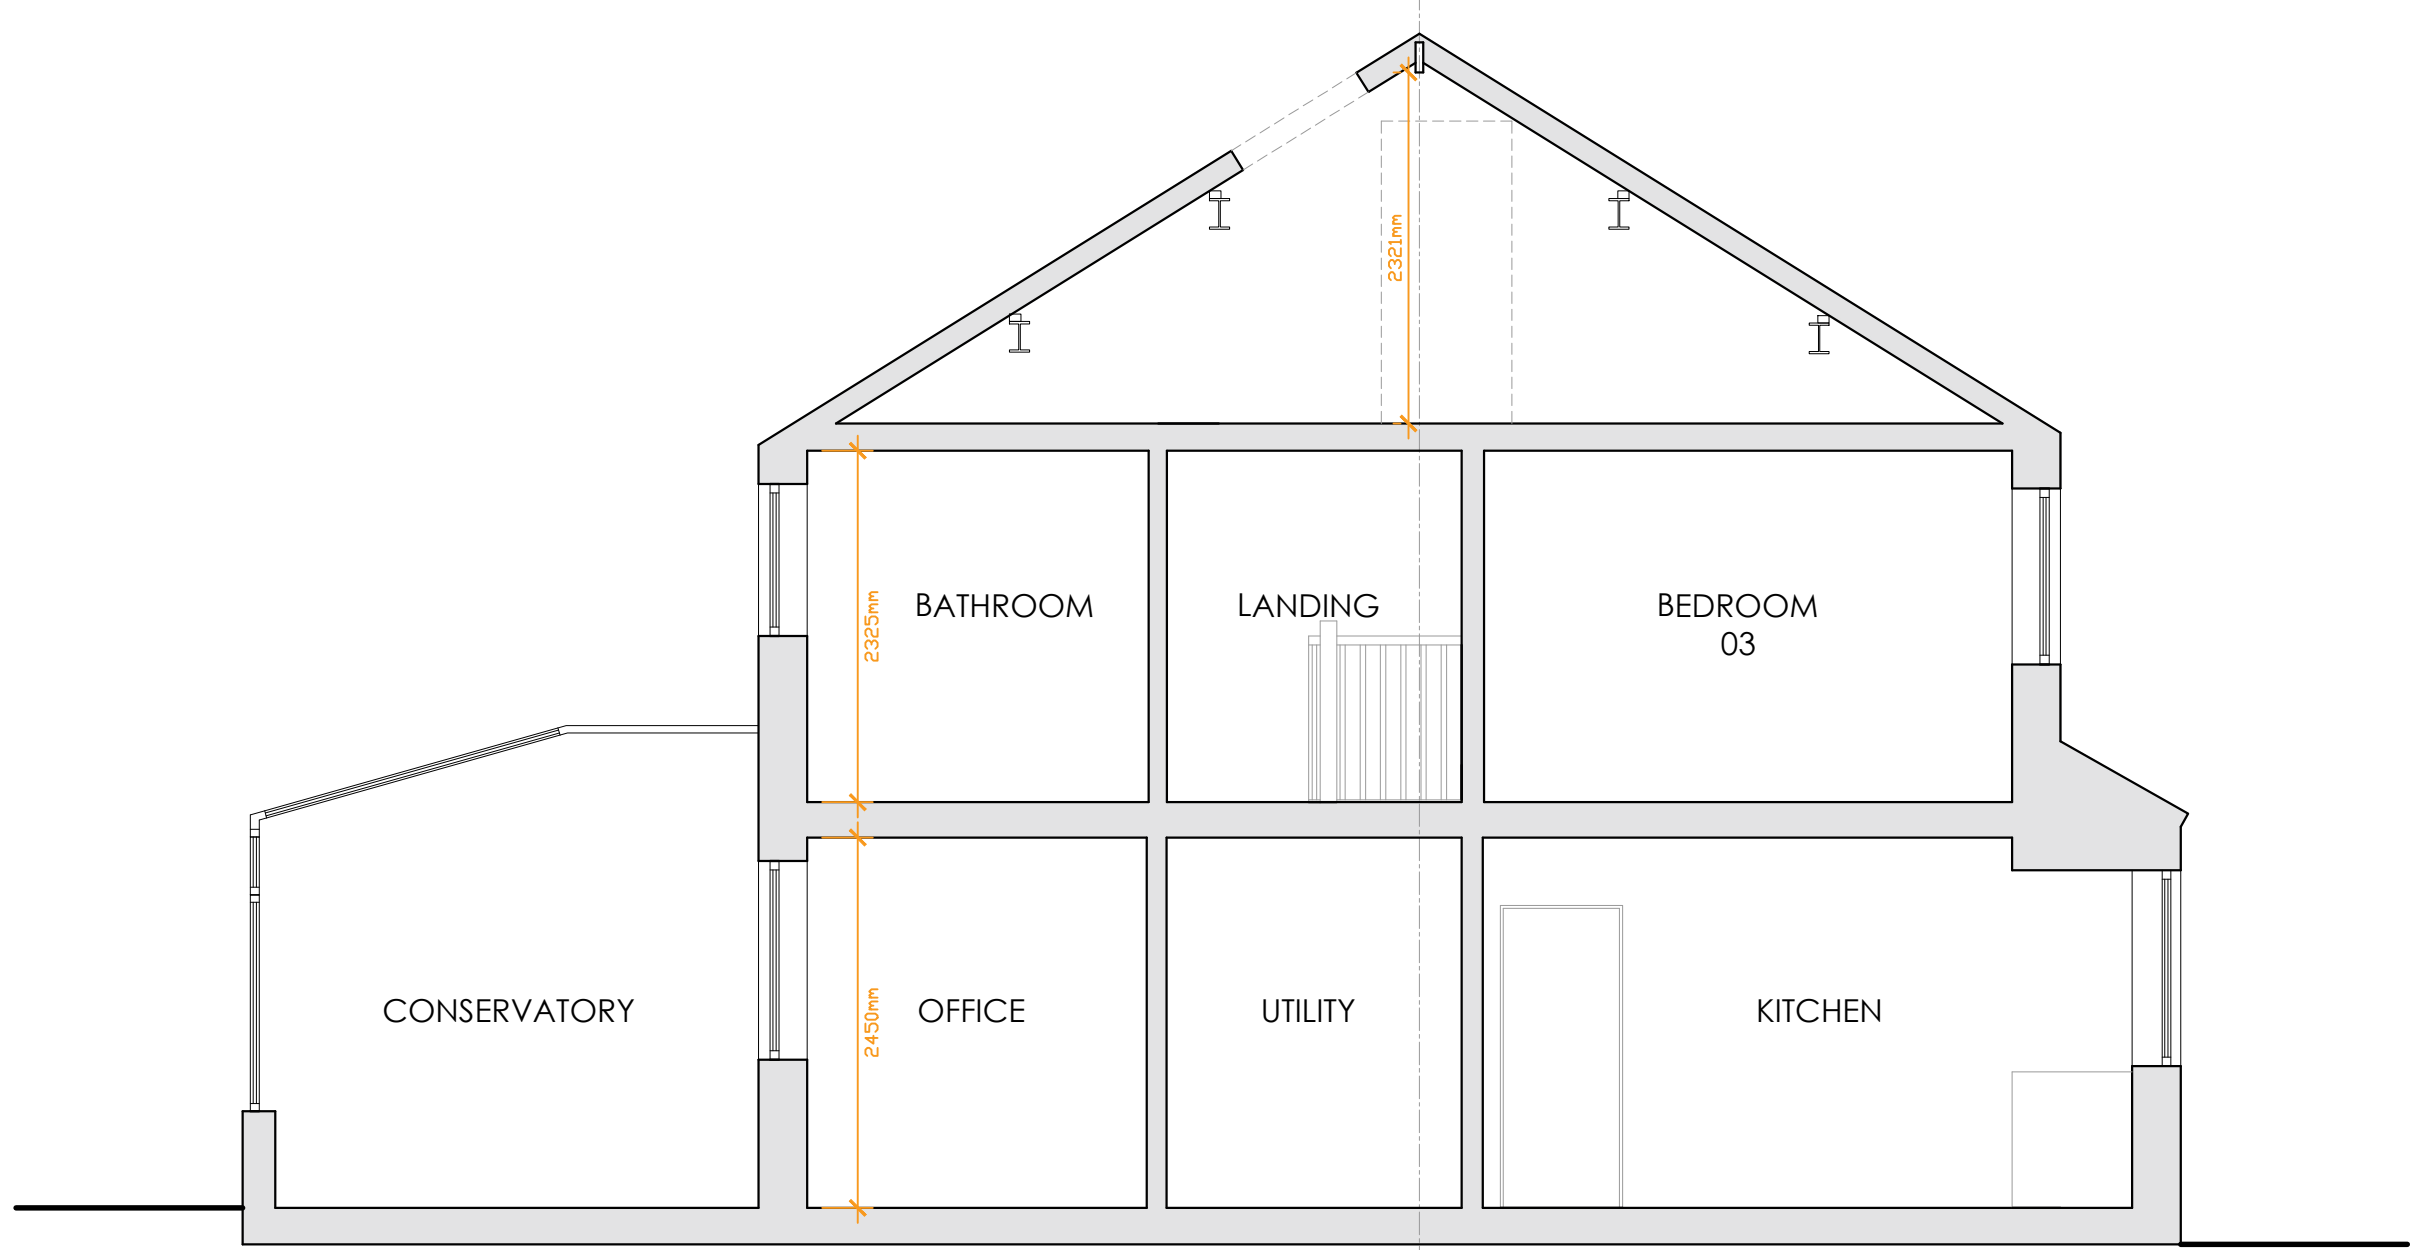

EXISTING SECTION A:A
Scale 1:50

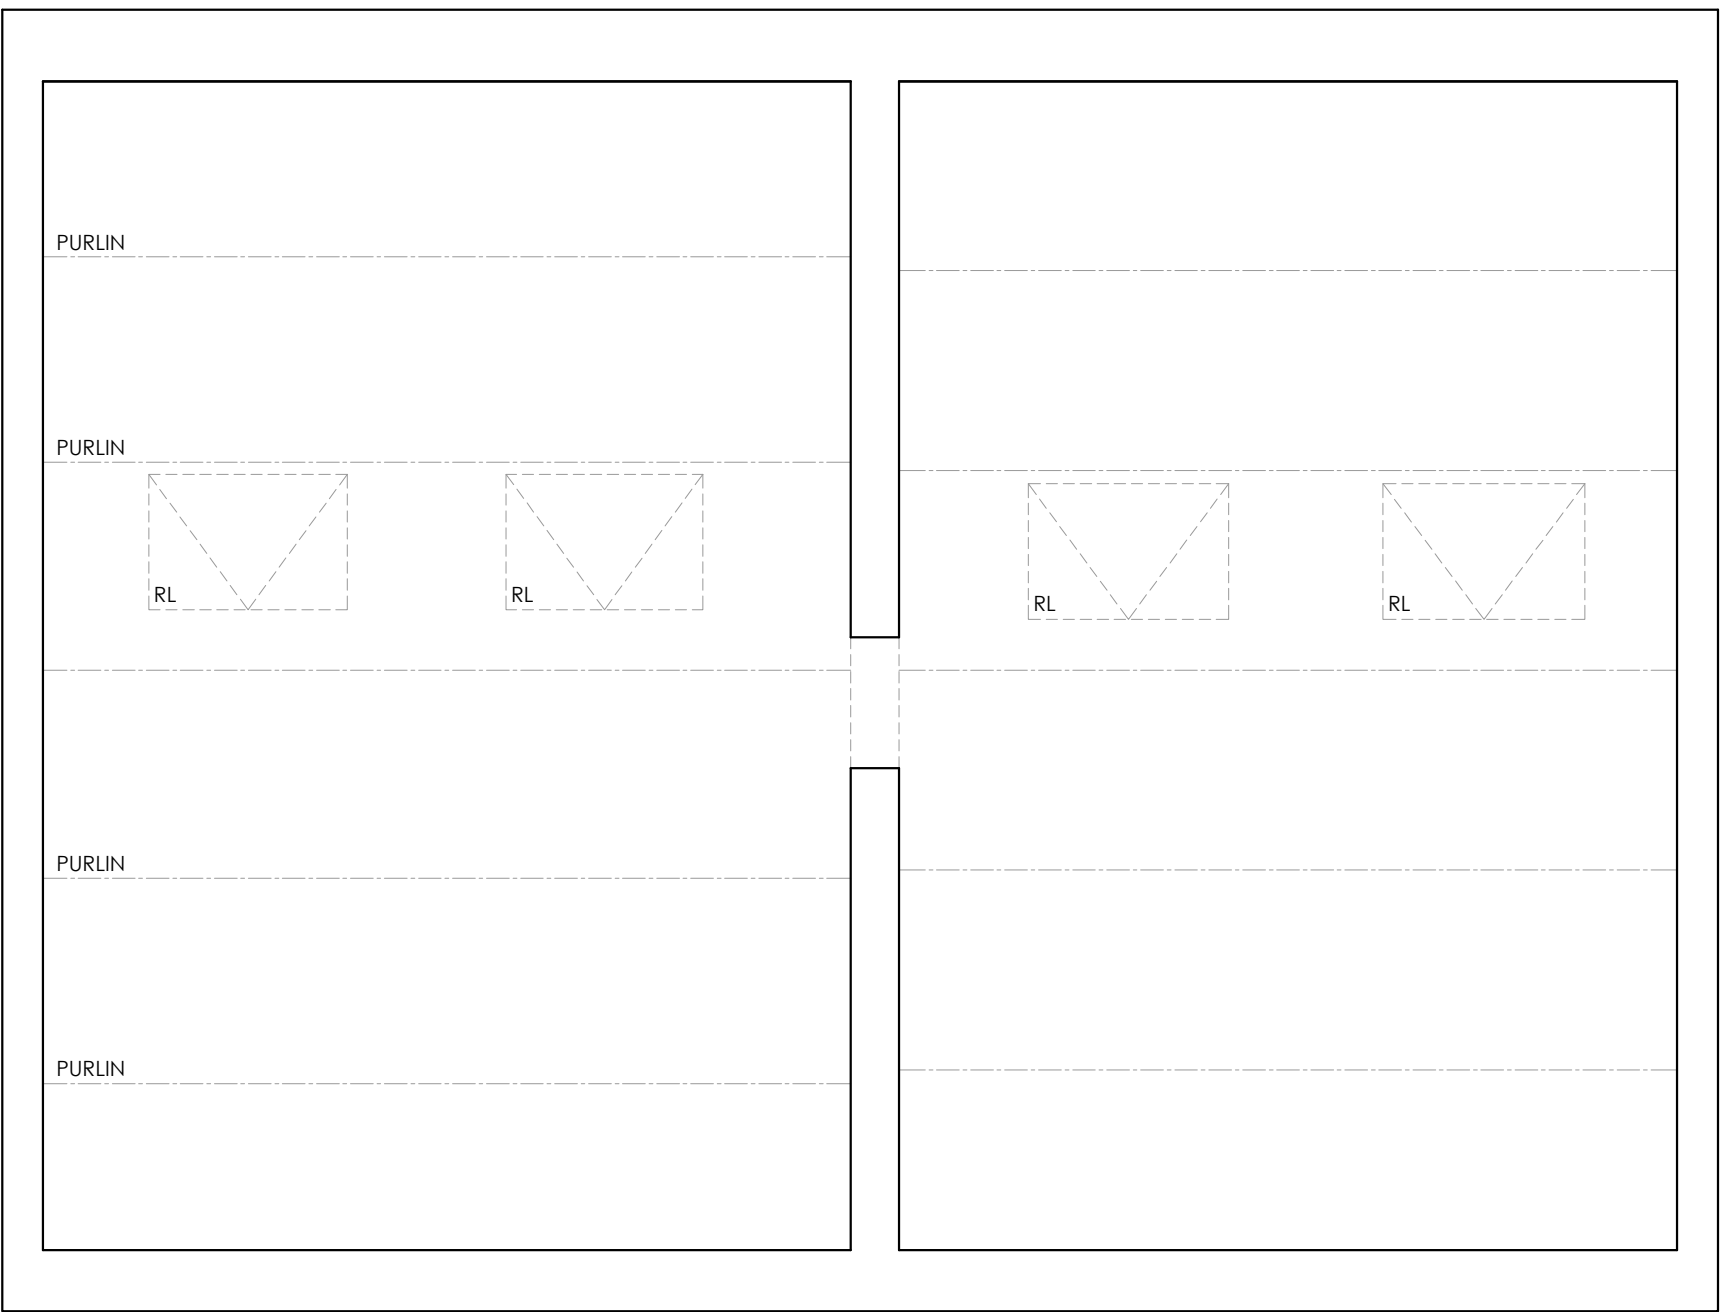

EXISTING ATTIC PLAN
Scale 1:50

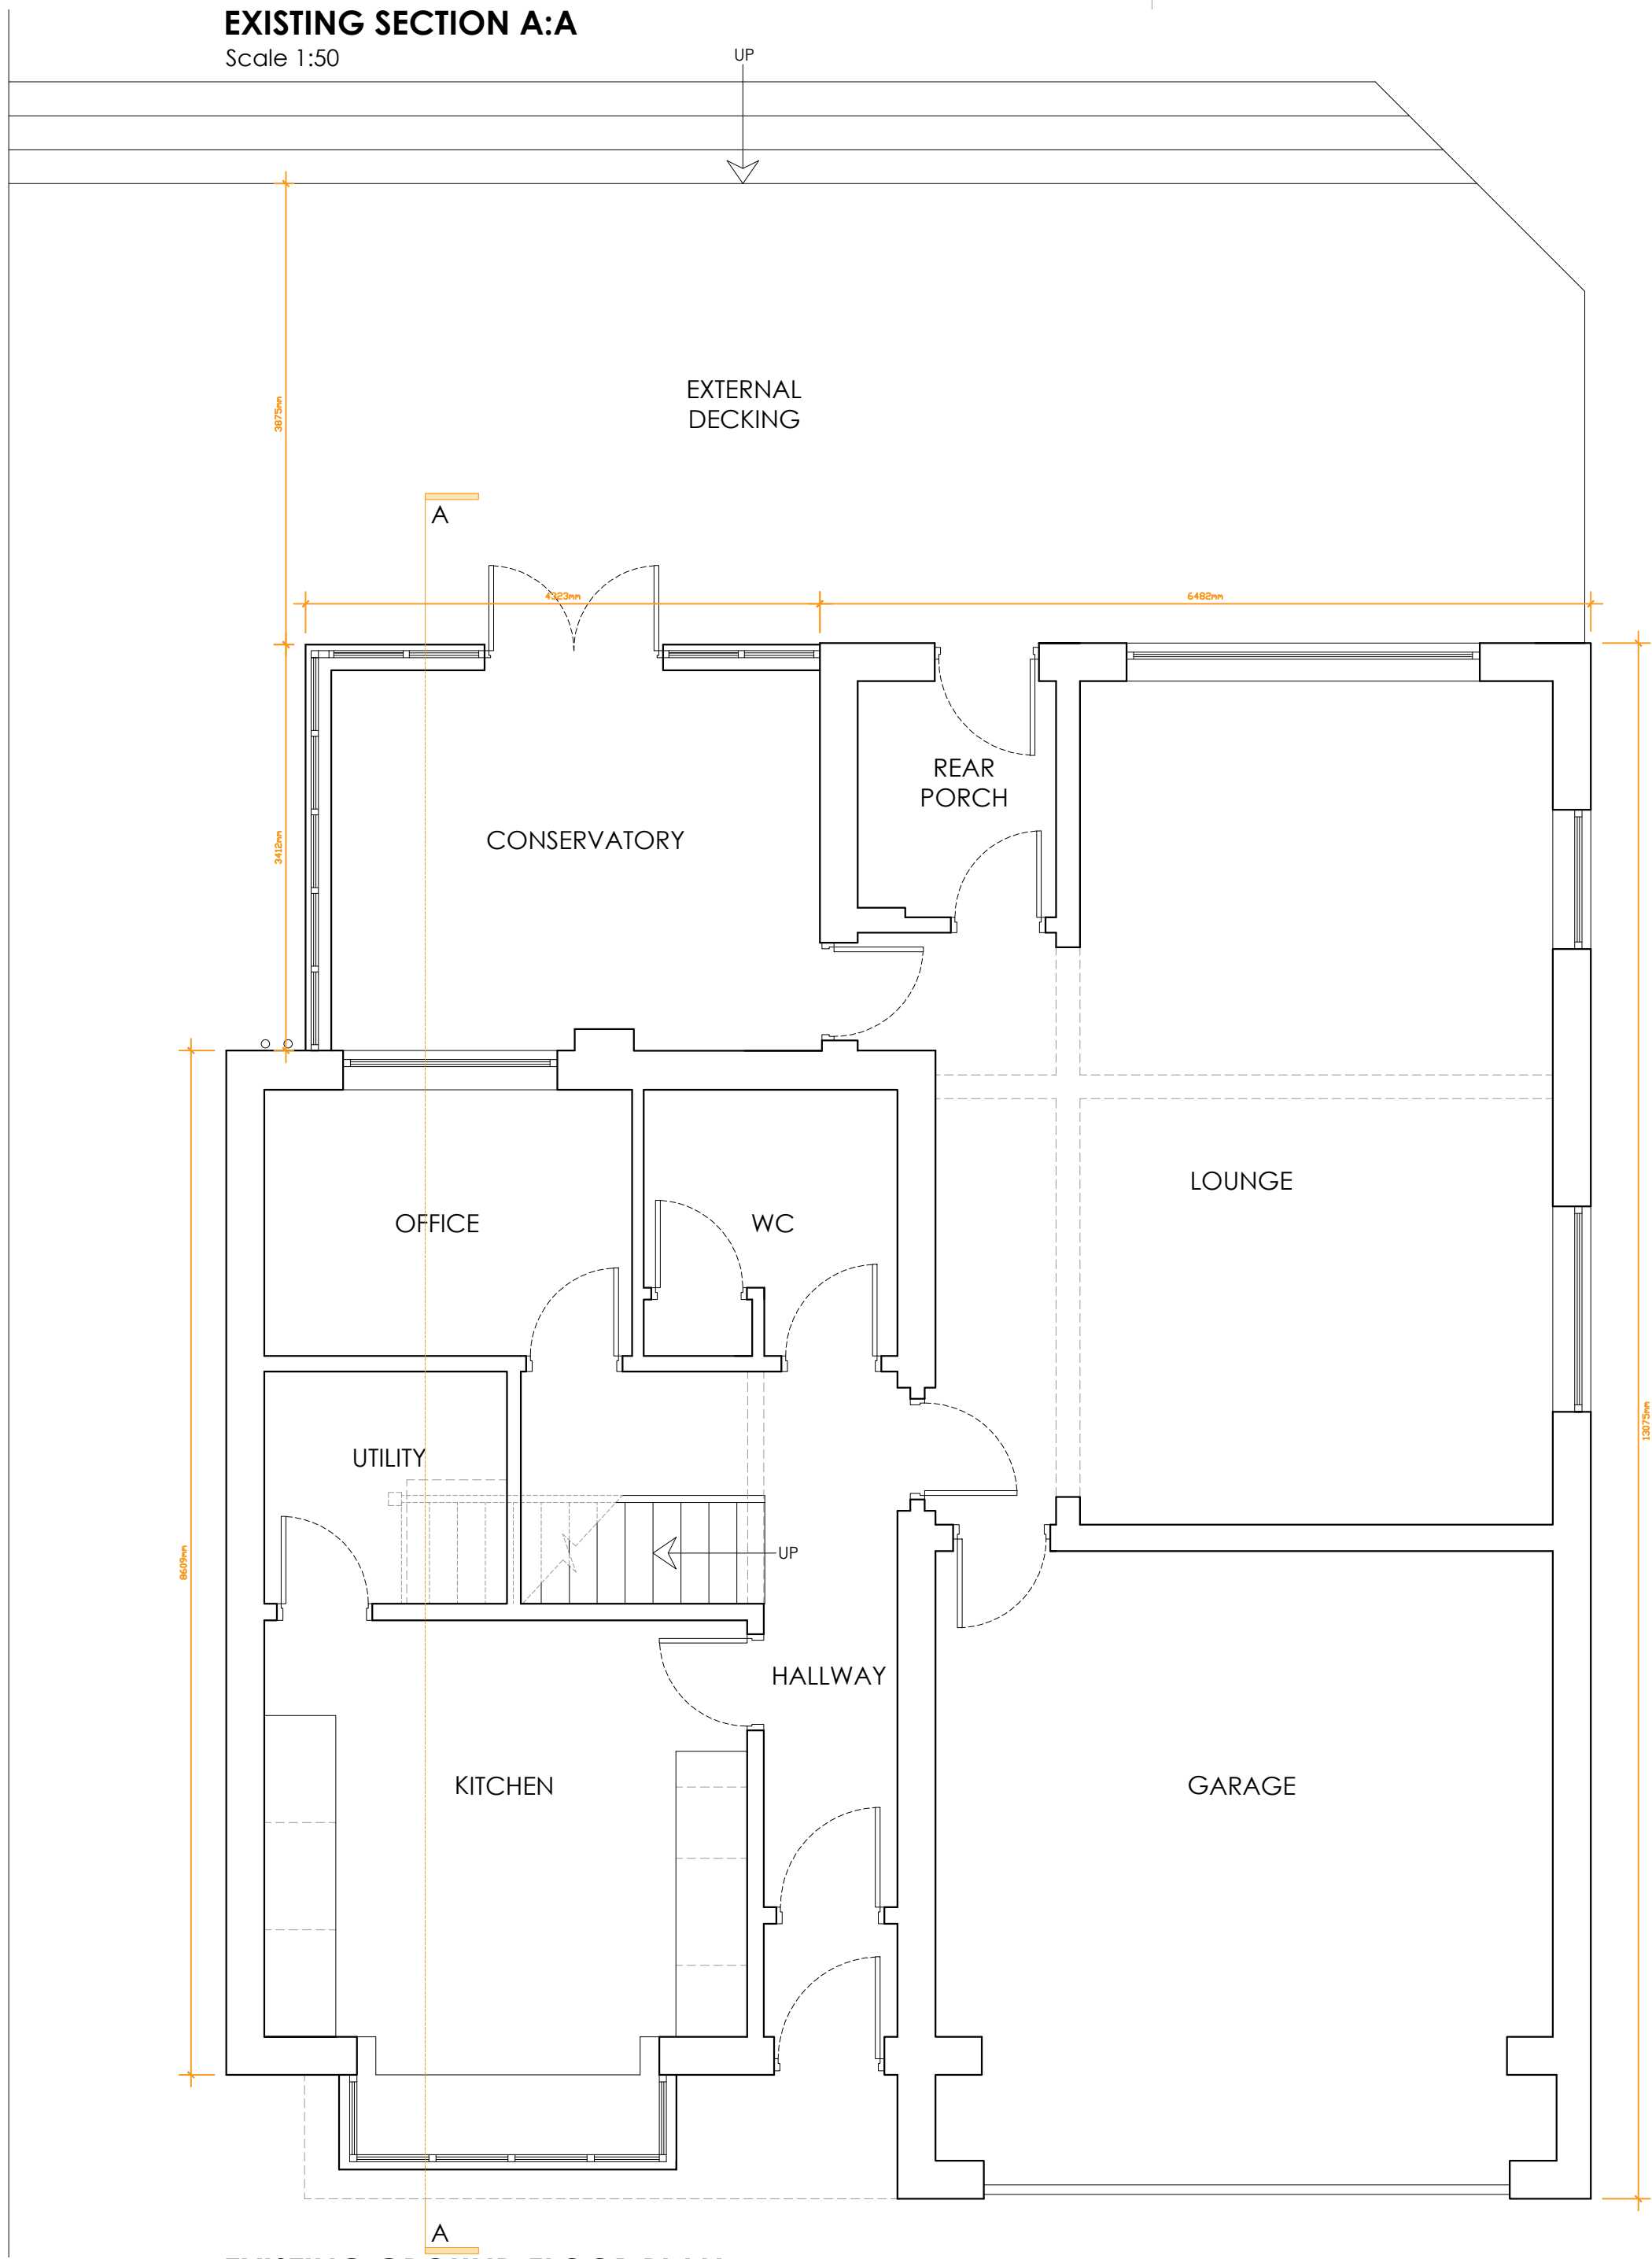

EXISTING GROUND FLOOR PLAN
Scale 1:50



EXISTING FIRST FLOOR PLAN
Scale 1:50

Client
Mr and Mrs Mulcahy

Job Title
Proposed single-storey rear replacement extension, addition of rear dormer construction and associated internal remodelling at:
Carrwood
131 Whalley Road
Wilpshire
Blackburn, BB1 9NB.

Drawing Title
Existing Plans and Section

Scale
1:50 @A1

Date
NOV '23

Drawn
TdM

spa
SUNDERLAND PEACOCK & ASSOCIATES LTD.
HAZELMERE, PAULICO ROAD, CLITHEROE
LANCASHIRE, BB7 2AG
T 01200 423178 F 01200 427328
E info@sunderlandpeacock.com
www.sunderlandpeacock.com



6975 -E01