


This drawing is to be read in conjunction with all relevant Architect, consultants' and specialists' drawings and specifications. The Architect is to be notified of any discrepancies before proceeding. Do not scale from this drawing. All dimensions and levels are to be checked on site. This drawing is subject to copyright. All work carried out before Planning and Building Permission has been granted is at the contractor/clients risk.

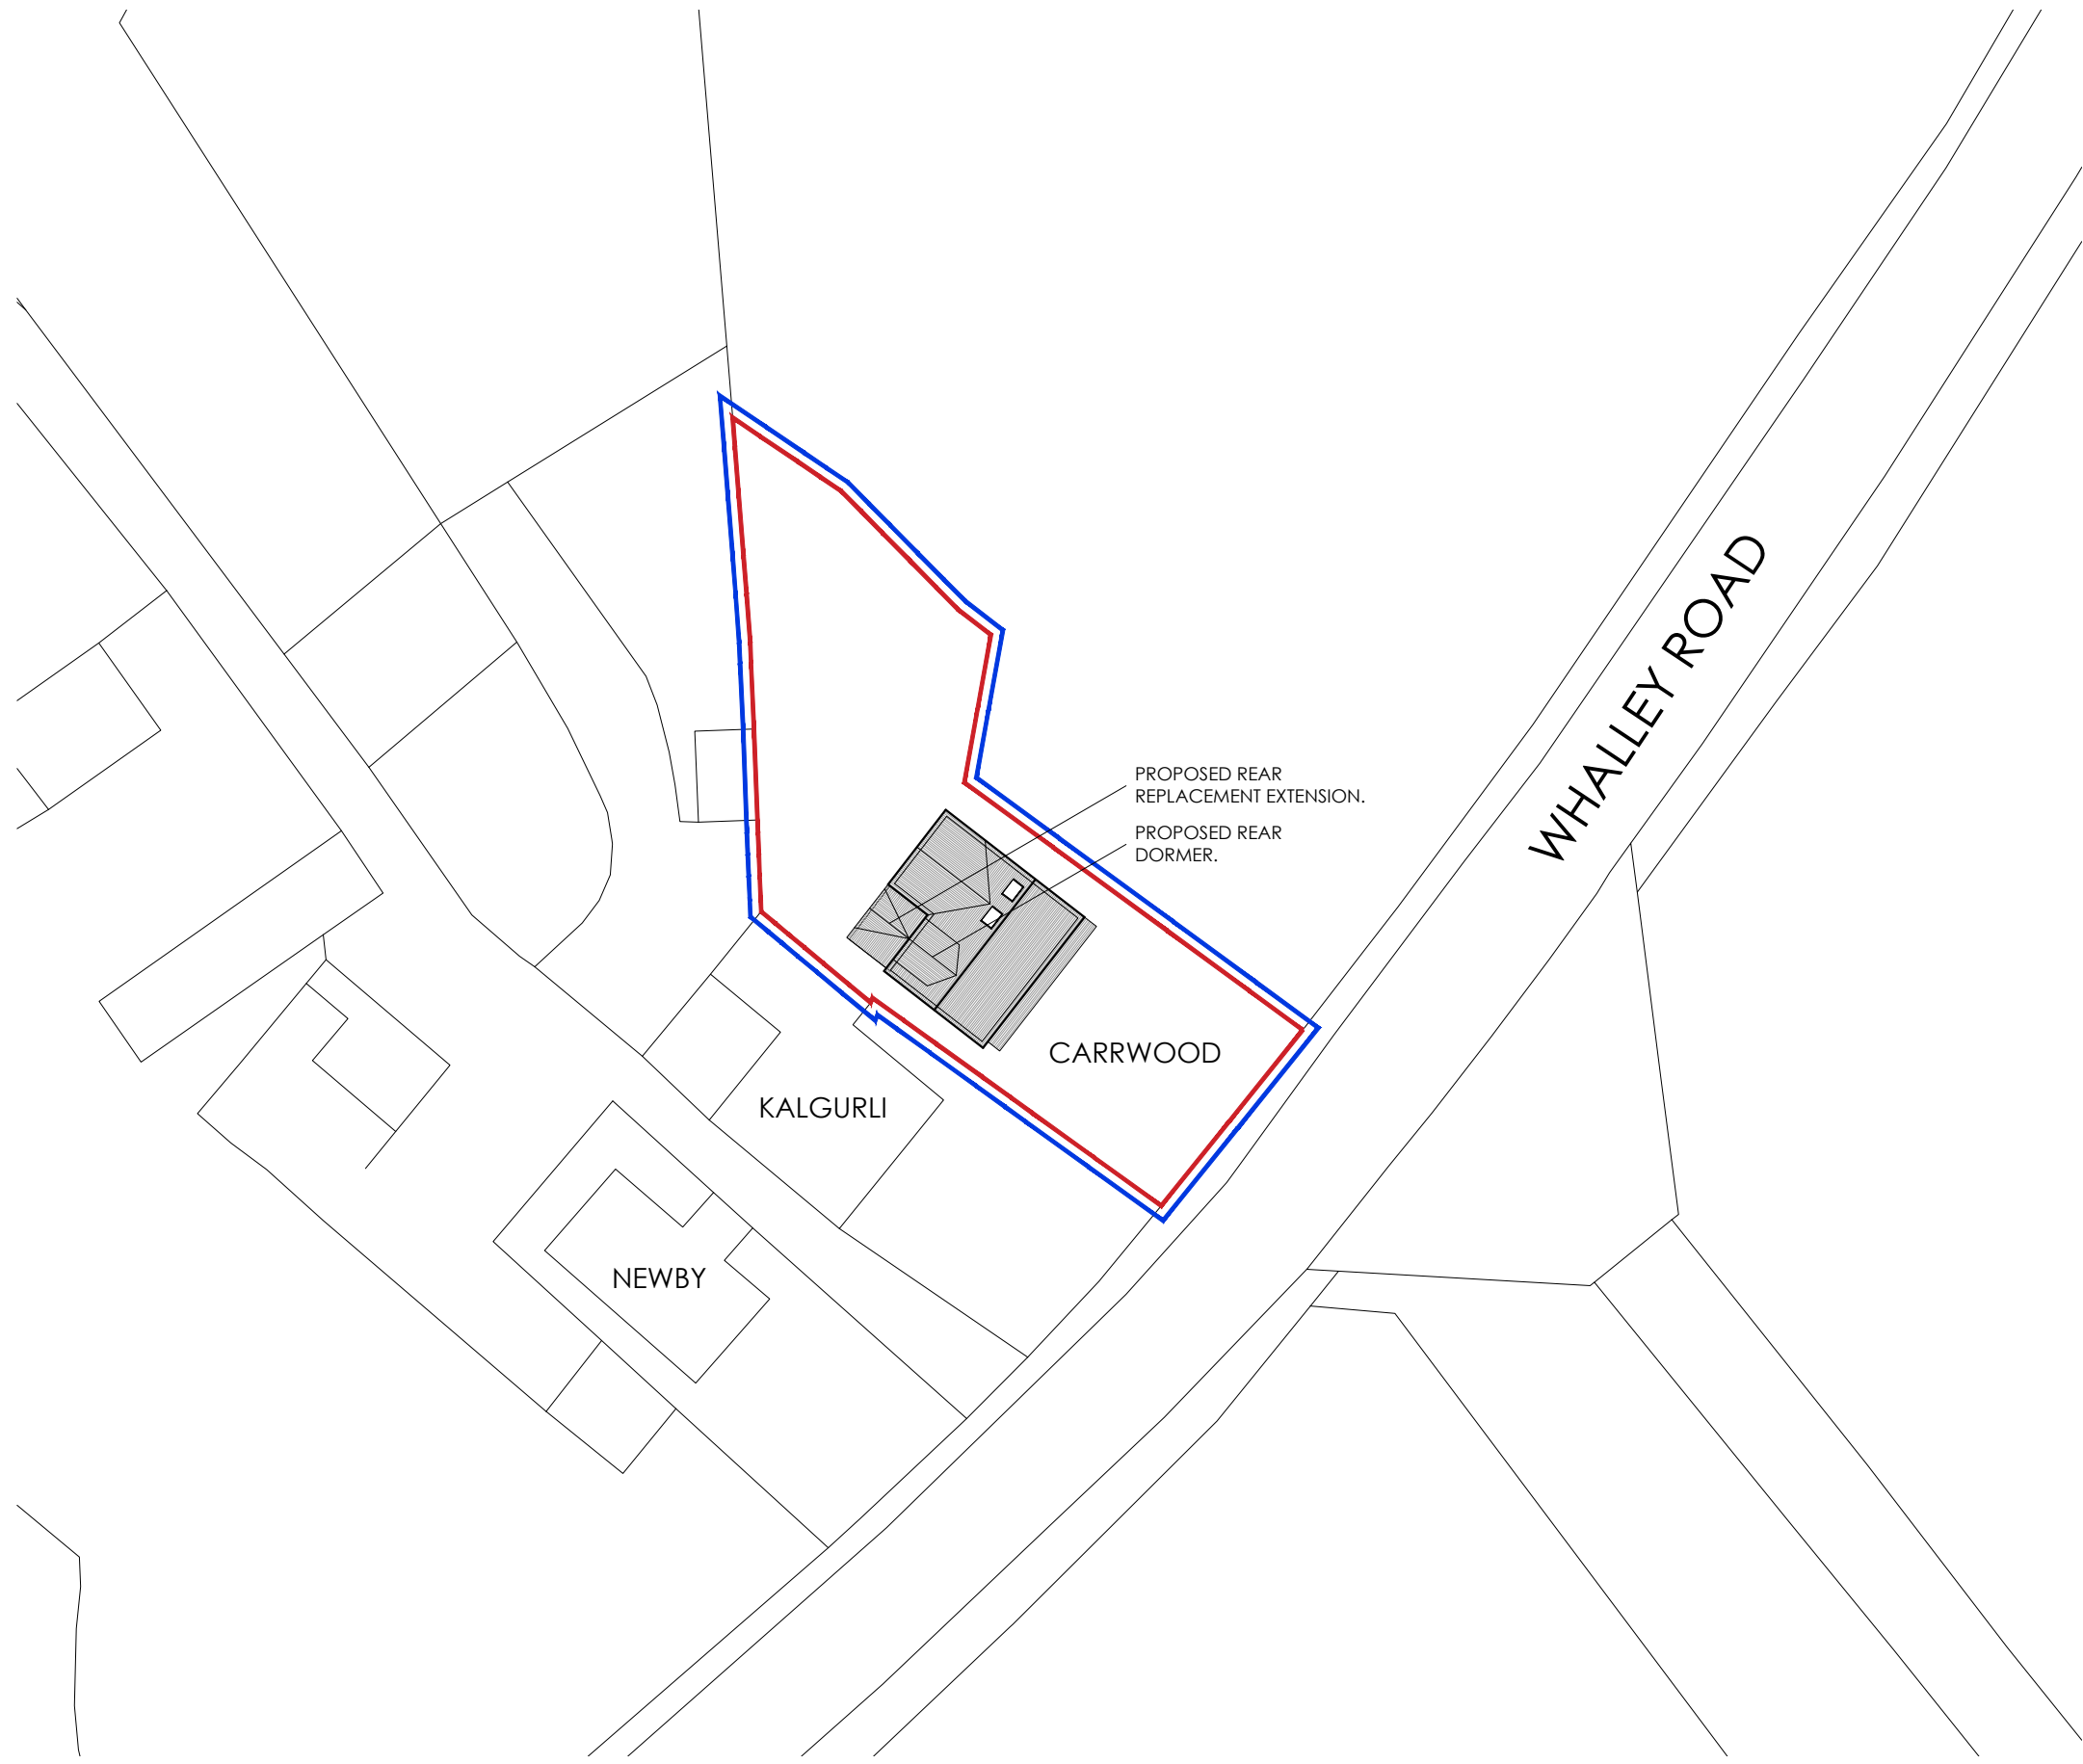


PROPOSED REAR
REPLACEMENT EXTENSION.
PROPOSED REAR
DORMER.

CARRWOOD

KALGURLI

NEWBY

WHALLEY ROAD

 

Client
Mr and Mrs Mulcahy

Job Title
**Proposed Rear Extension, Dormer
and internal remodelling at:
Carrwood
131 Whalley Road
Wilpshire
Blackburn
BB1 9NB**

Drawing Title
Proposed Site Plan

Scale 1:500 @A3	Date MAR '24	Drawn TdM
---------------------------	------------------------	---------------------



SUNDERLAND PEACOCK & ASSOCIATES LTD.
HAZELMERE, PIMLICO ROAD, CLITHEROE
LANCASHIRE, BB7 2AG
T 01200 423178 F 01200 427328
E info@sunderlandpeacock.com
www.sunderlandpeacock.com



6975 - S02