




- Slate roof tiles
- Natural stone
- Natural stone window surrounds
- Timber sash windows painted white
- Natural stone door surrounds
- Timber door painted white
- Natural stone quoins

Existing North Elevation
Scale 1:100

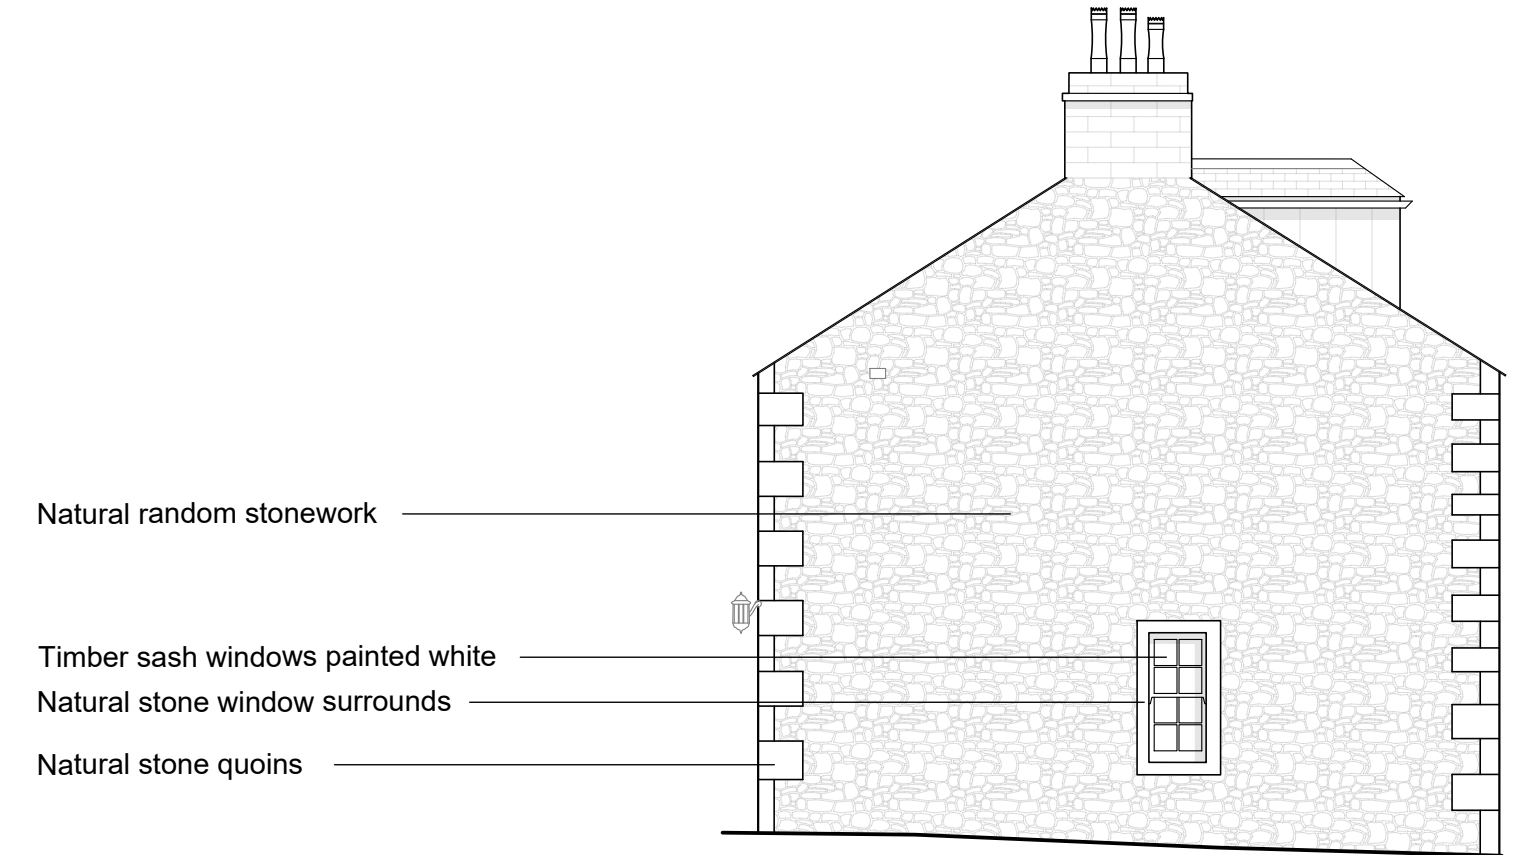


- Natural random stonework
- Timber sash windows painted white
- Natural stone window surrounds
- Natural stone quoins

Existing West Elevation
Scale 1:100



- Slate roof tiles
- Natural random stonework
- Natural stone window surrounds
- Natural stone quoins
- Timber sash windows painted white
- Natural stone door surrounds
- Timber door painted white

Existing South Elevation
Scale 1:100

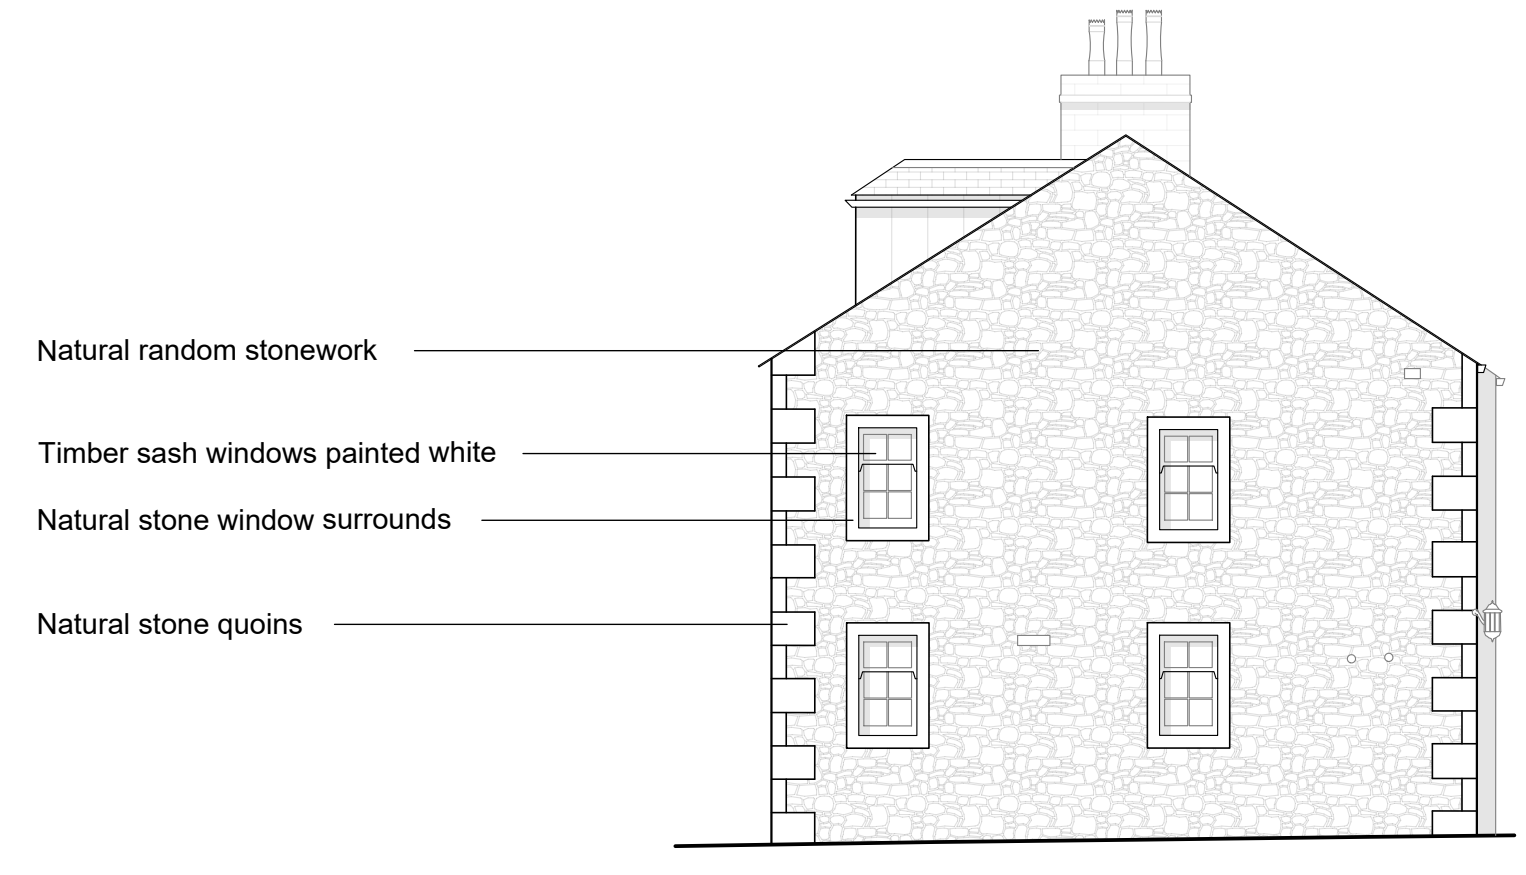

- Natural random stonework
- Timber sash windows painted white
- Natural stone window surrounds
- Natural stone quoins

Existing East Elevation
Scale 1:100

Notes

This drawing, together with the design it illustrates, is copyright, and may not be reproduced in any form without the written consent of Zara Moon Architects.

Do not scale off this drawing except for determination of basic layout - only figured dimensions to be used. All dimensions to be checked on site.