


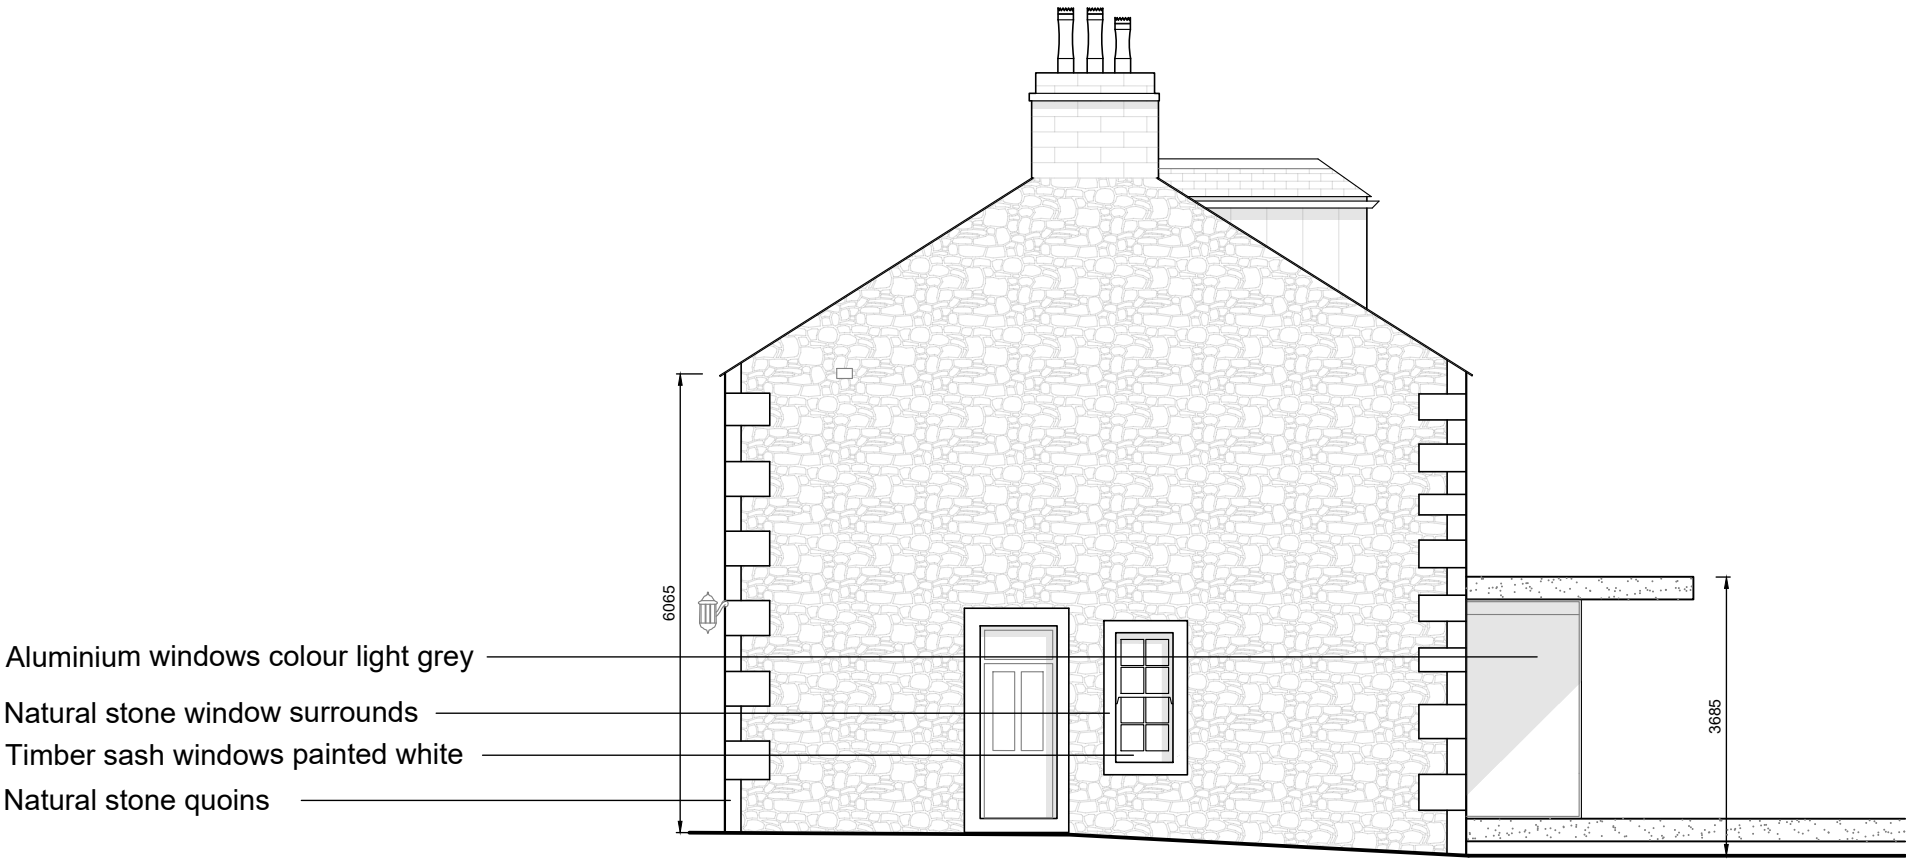


Proposed North Elevation
Scale 1:100



Proposed West Elevation
Scale 1:100



Proposed South Elevation
Scale 1:100

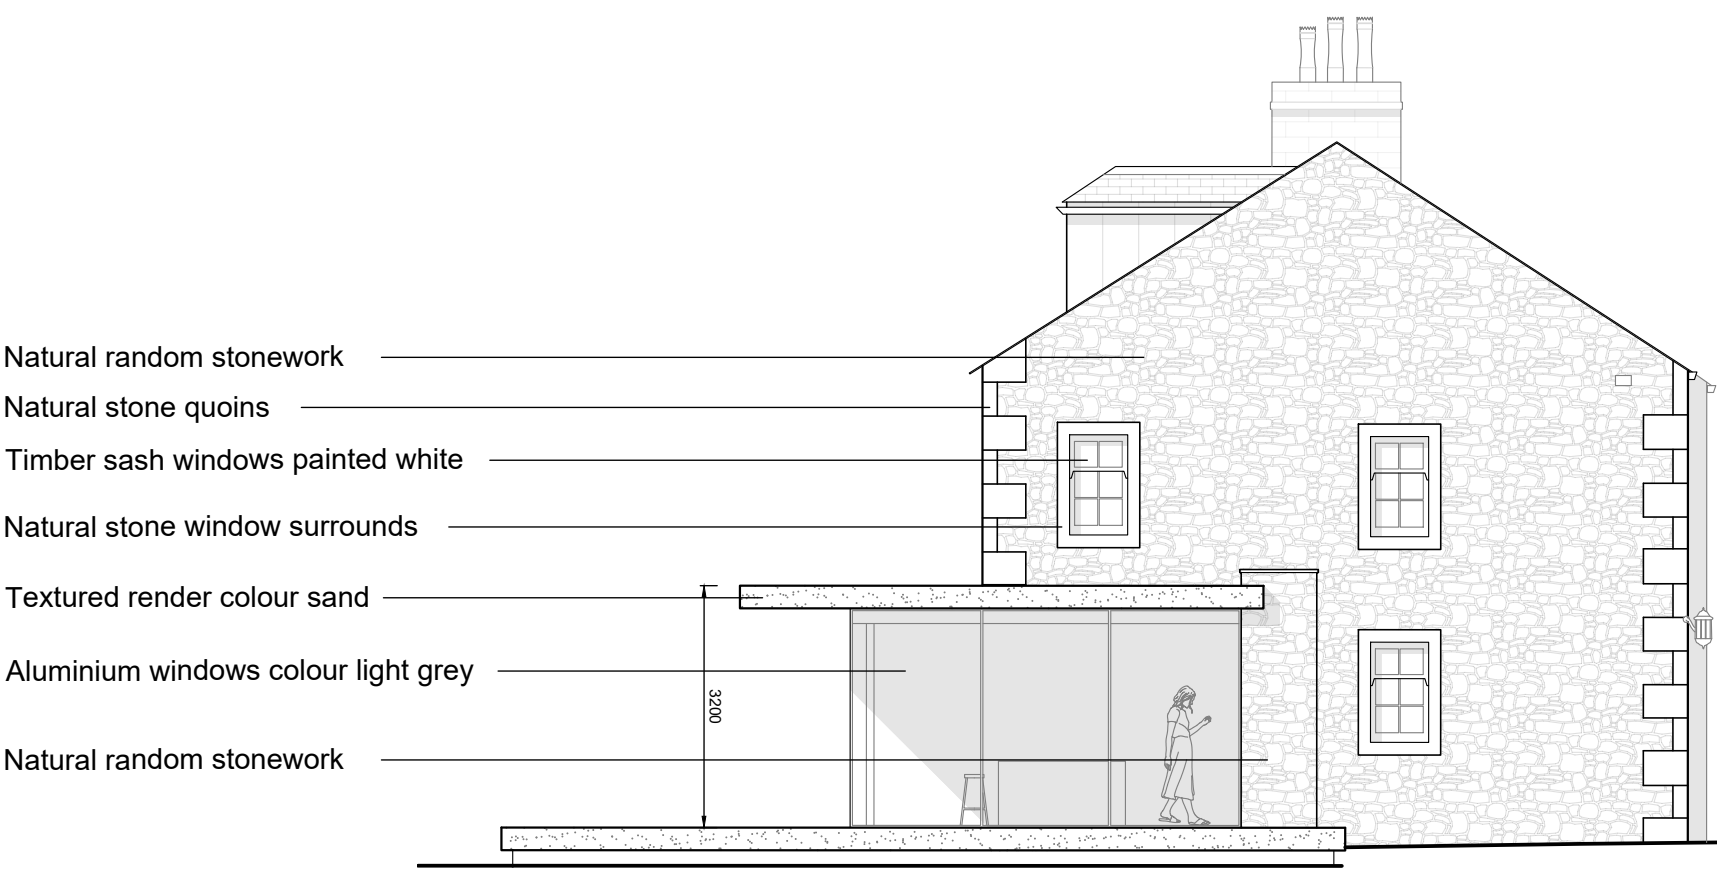

Proposed East Elevation
Scale 1:100