

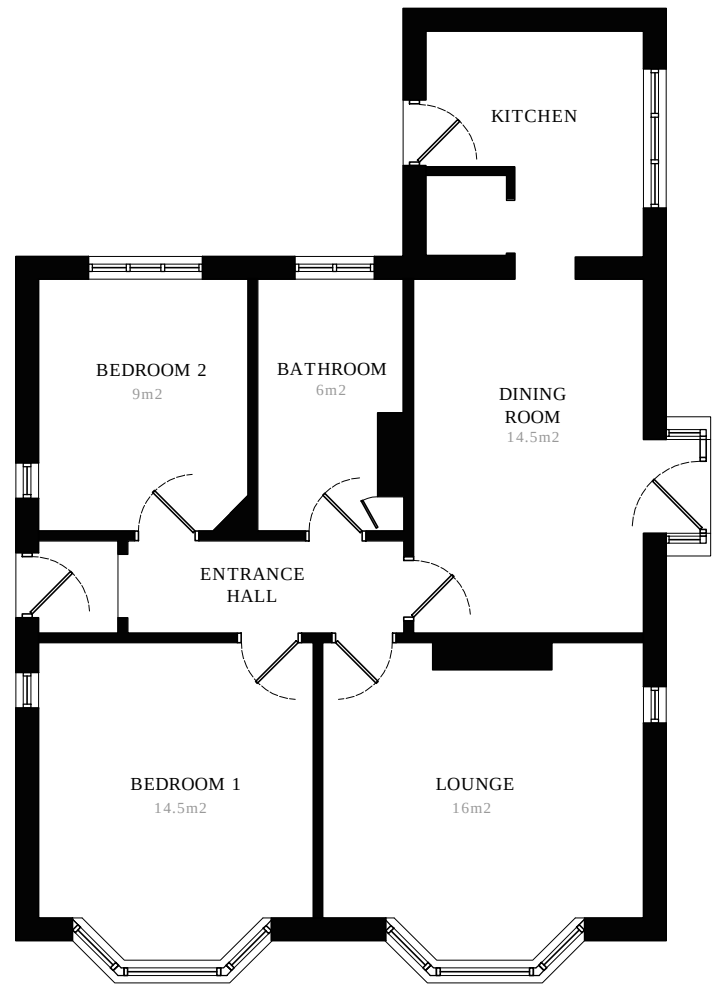


Revisions


revision	date	comments

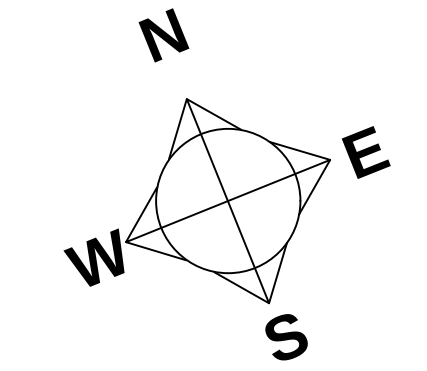

EXISTING GROUND FLOOR PLAN
1:100

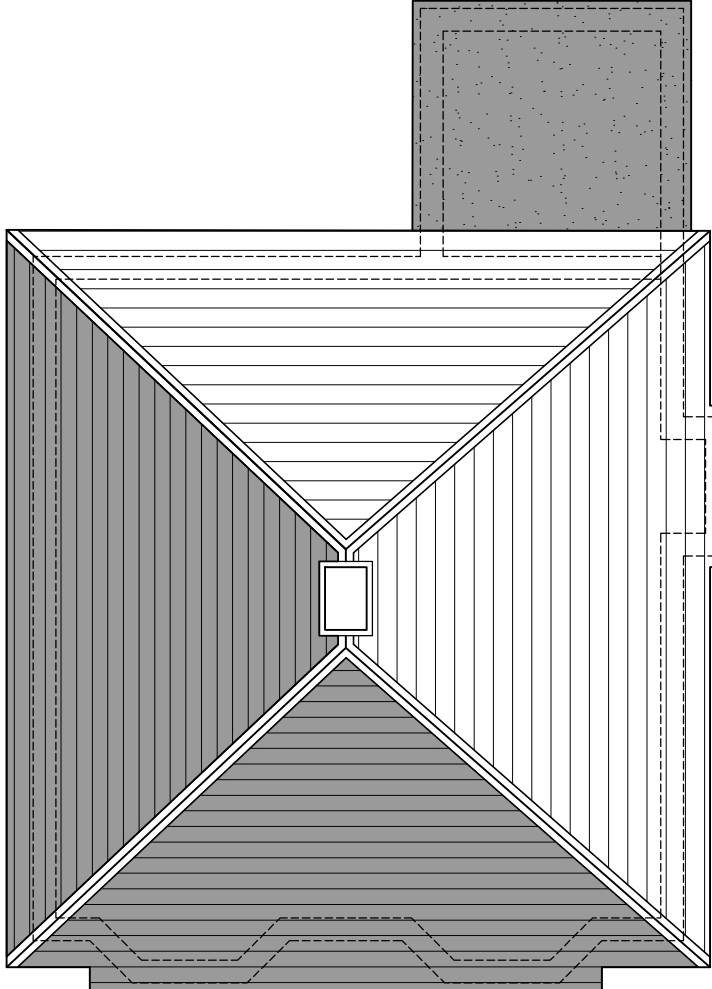

EXISTING ROOF PLAN
1:100

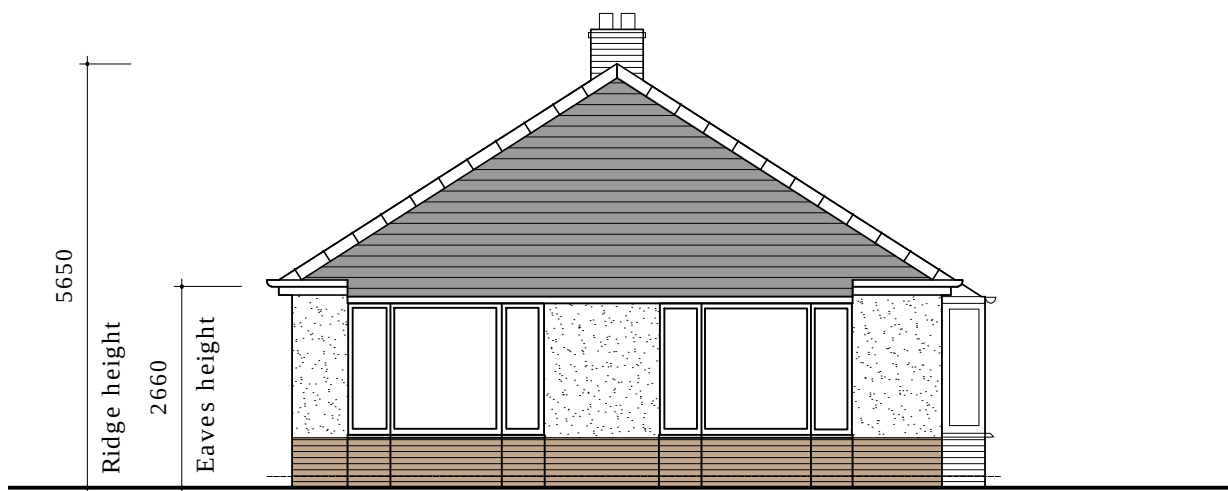


SOUTH ELEVATION (SIDE)
1:100



WEST ELEVATION (FRONT)
1:100



NORTH ELEVATION (SIDE)
1:100

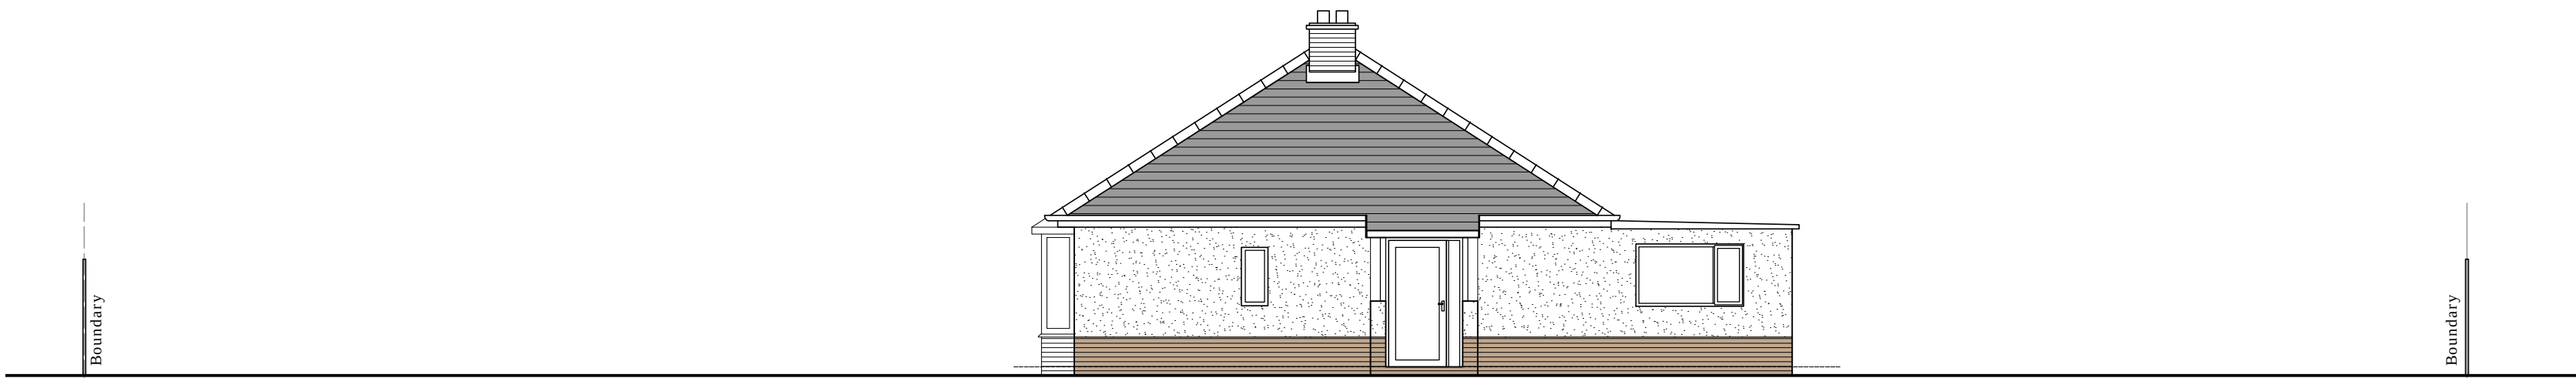

EAST ELEVATION (REAR)
1:100

Job Title

House remodel

Site Address

Penryn, Whalley Rd, Barrow,
Clitheroe, BB7 9BA

Drawing Title

Existing plans

Scale

As shown @ A1

Date

22.03.24

Drawn

uf

A. 275a Upper Brook St
Manchester
M13 0HR

T. 07894401574
E. info@lumitekton.com